


Approximate total are
2592.90 ft²


(1) Excluding balconies and terr

While every attempt has been m:
ensure accuracy, all measureme
approximate, not to scale. This
plan is for illustrative purposes

GIRAFFE360

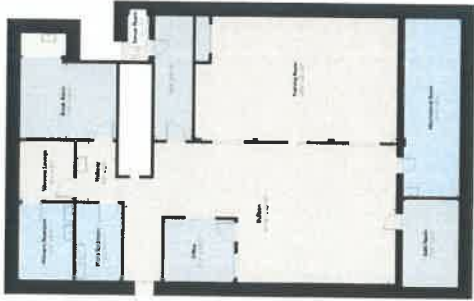


Floor 1 Building 1

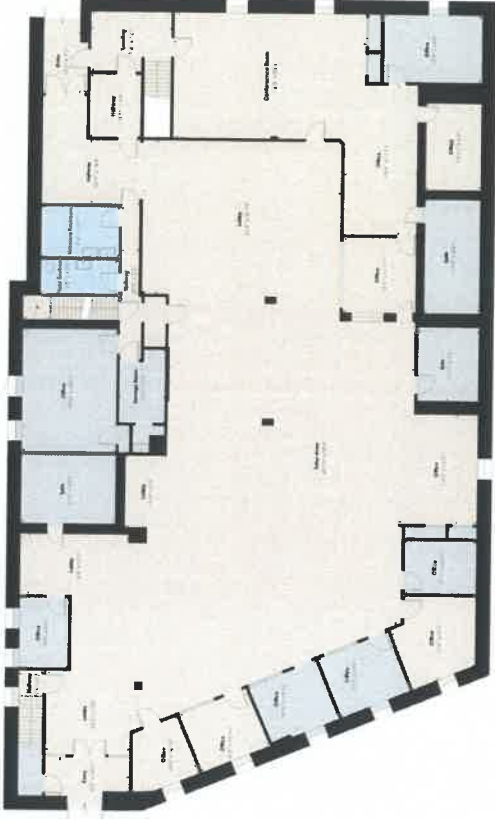

Floor 2 Building 1


Approximate total are
 12912.39 ft²

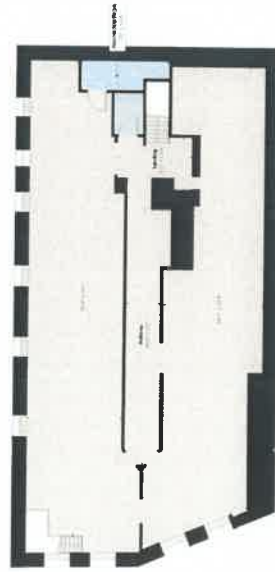

Floor 3 Building 1

(1) Excluding balconies and terr


While every attempt has been made to ensure accuracy, all measurements are approximate, not to scale. This plan is for illustrative purposes

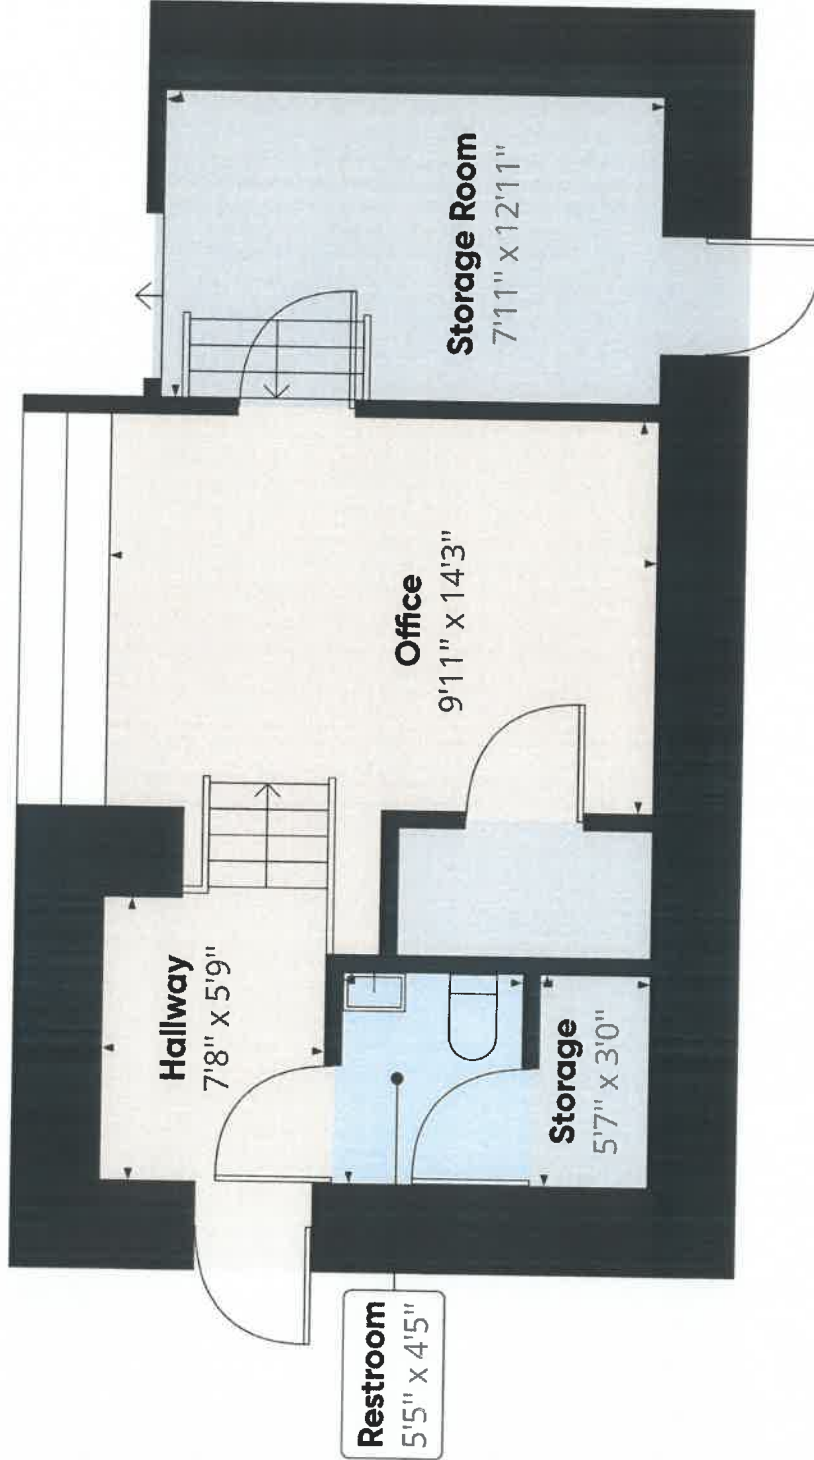


Approximate total are
376.27 ft²

(1) Excluding balconies and terr

While every attempt has been m
ensure accuracy, all measureme
approximate, not to scale. This
plan is for illustrative purposes

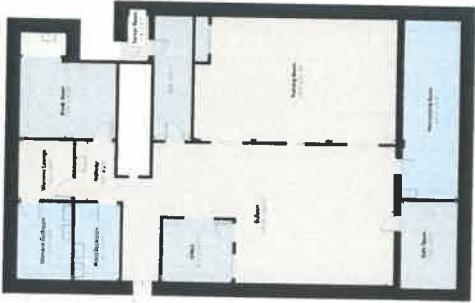


Floor 1 Building 1

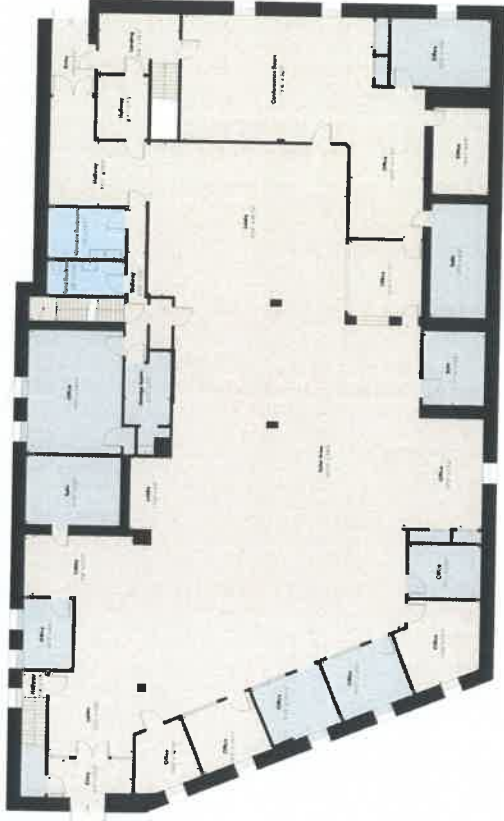

Floor 2 Building 1

Approximate total are
 13288.66 ft²

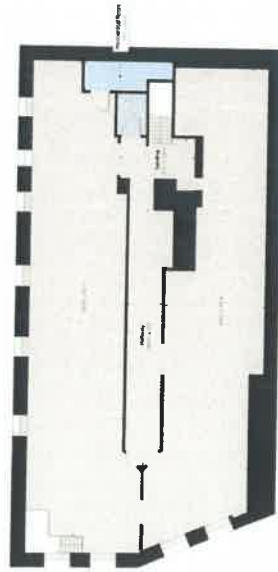

Floor 3 Building 1



Floor 1 Building 2

(1) Excluding balconies and terr


While every attempt has been made to ensure accuracy, all measurements are approximate, not to scale. This plan is for illustrative purposes

Approximate total are
 2613.59 ft²

(1) Excluding balconies and terr

While every attempt has been mi
 ensure accuracy, all measuremer
 approximate, not to scale. This
 plan is for illustrative purposes

GIRAFFE360

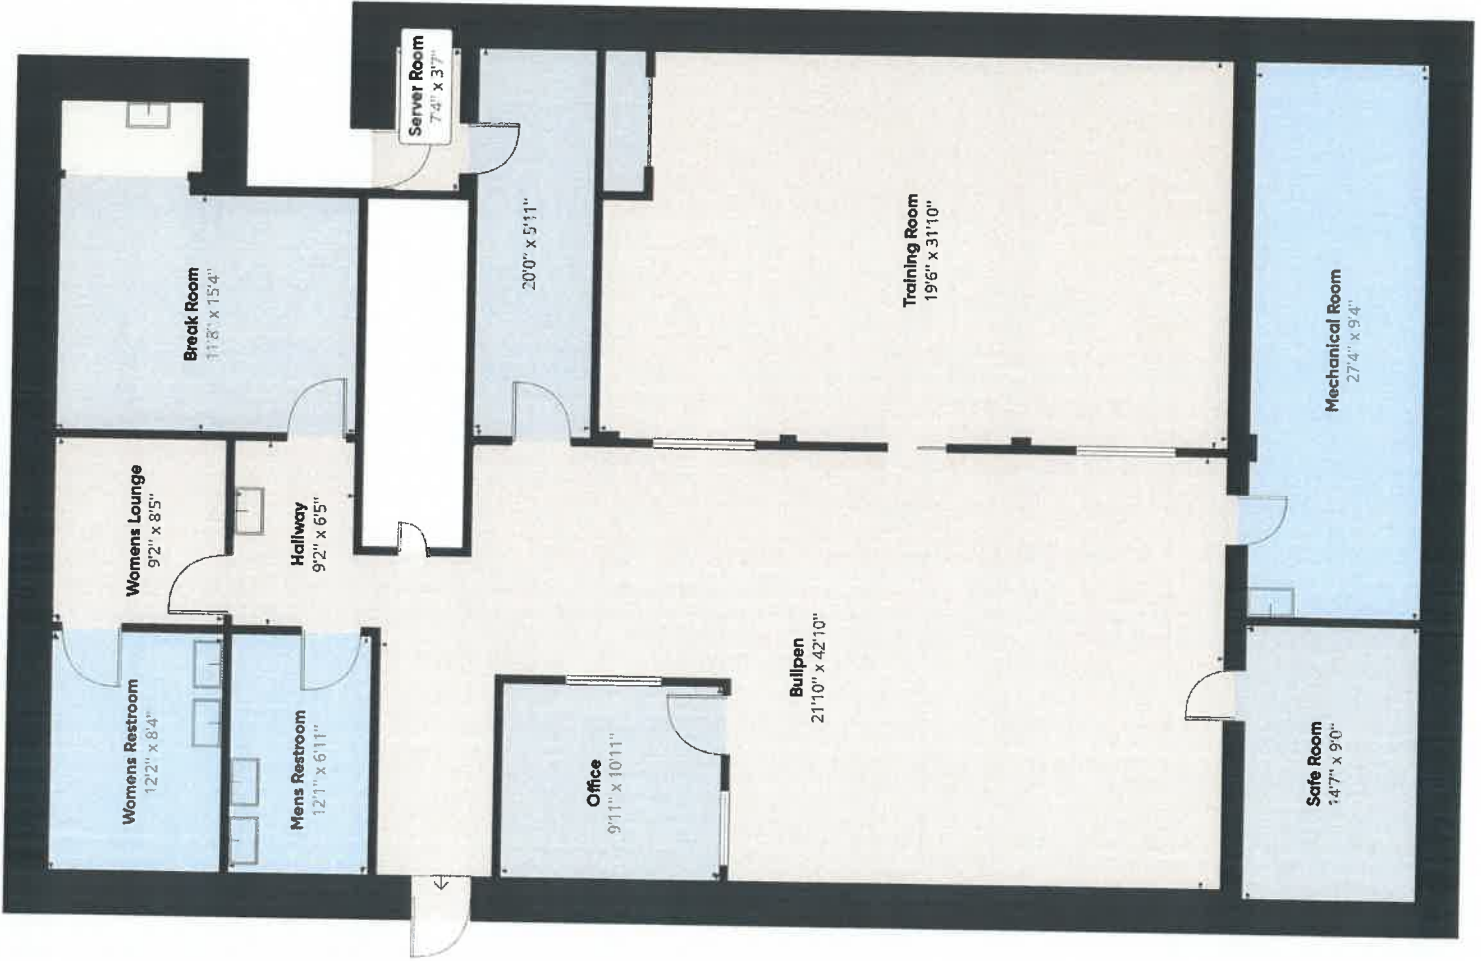

Floor 1 Building 1