


LEGEND

- RETAINING WALL
- HANDICAP STRIPING
- NEW FENCING
- EXISTING FENCING
- GATE LOCATION

601 N 7TH ST FORT PIERCE, FL.

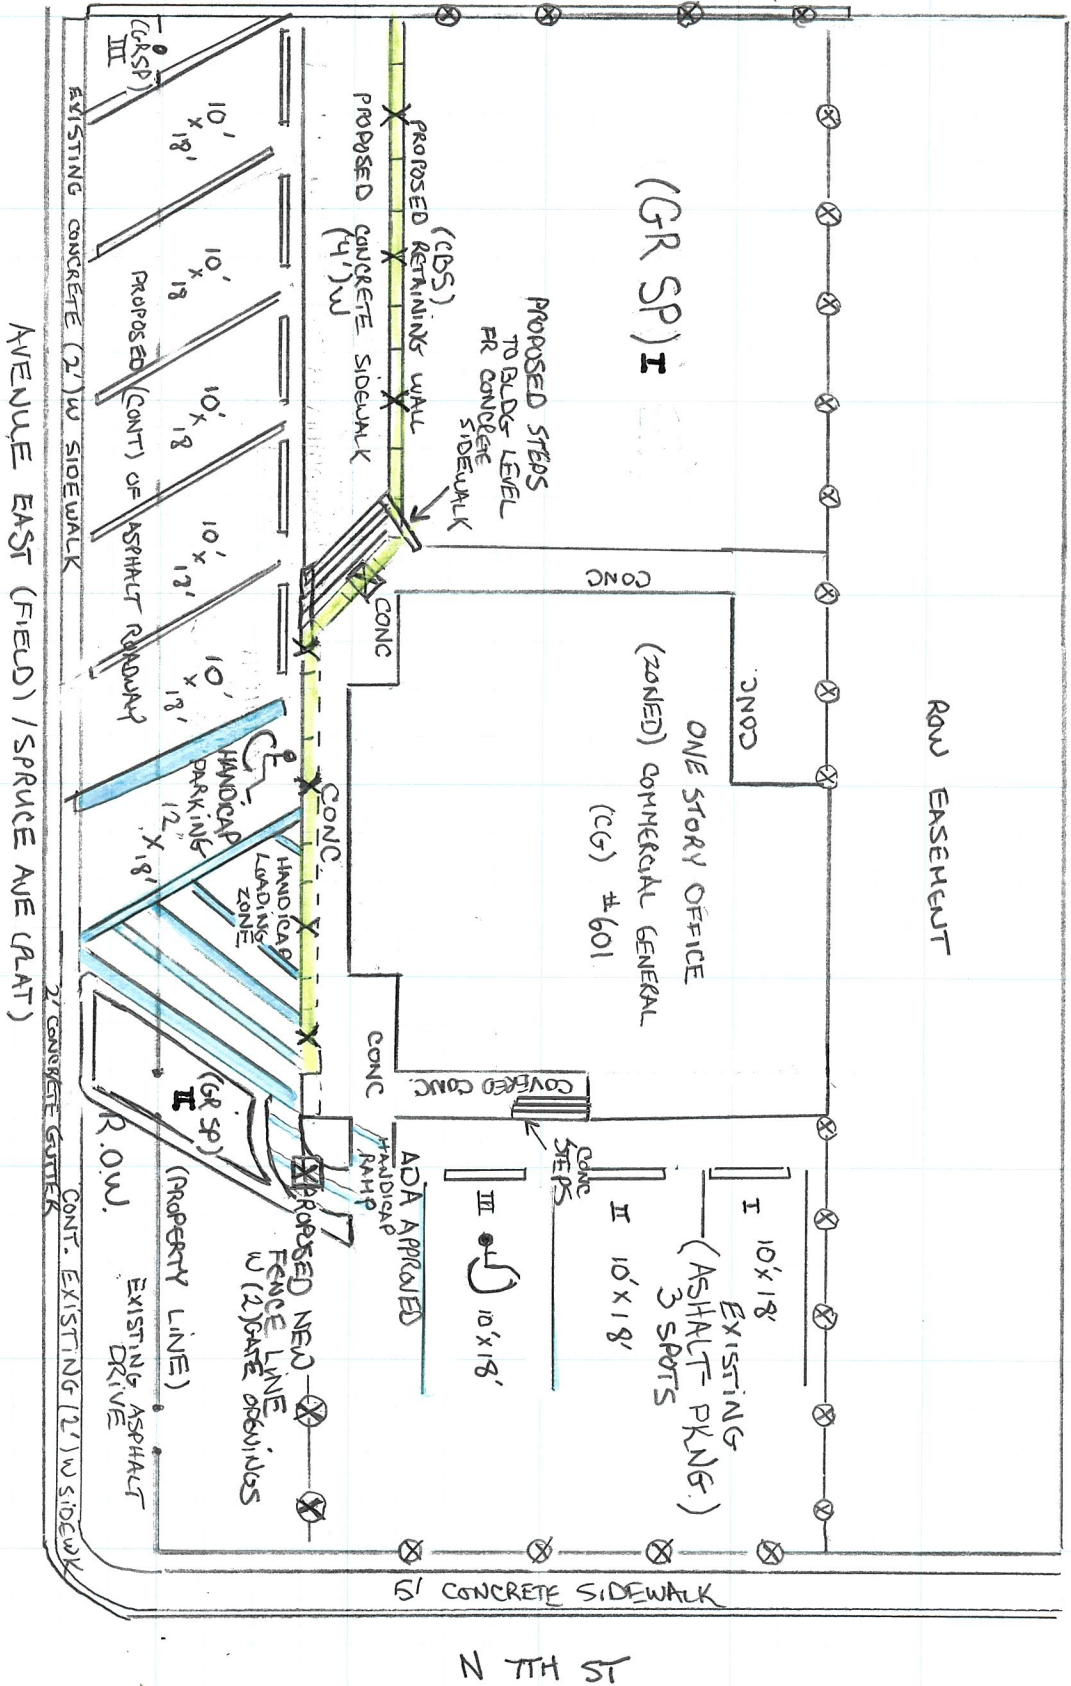

→ DIRECTION OF TRAVEL →

← DIRECTION OF VEHICLE TRAVEL ←

20' ASPHALT ROADWAY
40' RIGHT OF WAY

N 7TH ST