



14200 GULF FREEWAY

SWQ BWY 8 & IH 45, SOUTHEAST HOUSTON
14200 Gulf Freeway | Houston, TX 77034



FOR LEASE

AVAILABLE SPACE
794 – 5,808 SF


RATE
Call for Pricing

Dani Allison
dani@resolutre.com
713.703.0091

The information contained herein was obtained from sources deemed reliable; however, RESOLUT RE makes no guaranties, warranties or representations to the completeness or accuracy thereof. The presentation of this real estate information is subject to errors; omissions; change of price; prior sale or lease; or withdrawal without notice. RESOLUT RE, which provides real estate brokerage services, is a division of Reliance Retail, LLC, a Texas Limited Liability Company.

PROPERTY HIGHLIGHTS

- Great access to Bwy 8 and IH 45
- 10 minutes to Hobby Airport
- Covered and surface parking
- Card key access
- Access to amenities and restaurants minutes from the building
- Within walking distance to Memorial Hermann Southeast Hospital

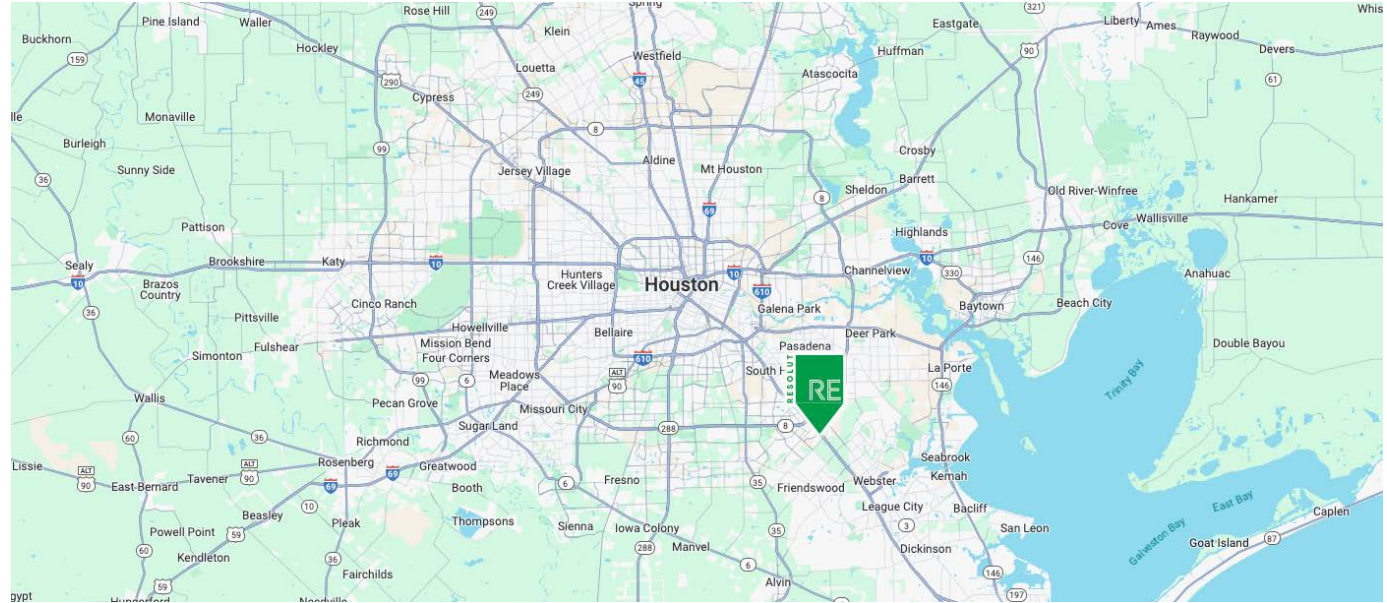

Dani Alison

dani@resolutre.com | 713.703.0091

DINING & GROCERIES

McDonald's
Poppyes Louisiana Kitchen
Boba & More
Olive Garden
Dairy Queen
Pho Hai Van
Legends Sports Bar

Sam's Club
HEB
Walmart
Kroger
Target
Food Town

FITNESS CENTERS


Planet Fitness
Houston Athletic Club
Flex Level Fitness
Life Fit Gym
Believe Fitness

HOTELS


Houston Marriott
Home2 Suites by Hilton
Holiday Inn Express & Suites
Hampton Inn & Suites
Hilton Garden Inn Houston Hobby Airport
Palace Inn
Scottish Inns & Suites

OFFICE SUPPLIES & SHIPPING CENTERS

FedEx
Office Depot
Staples
The UPS Store
United States Postal Service
Walmart

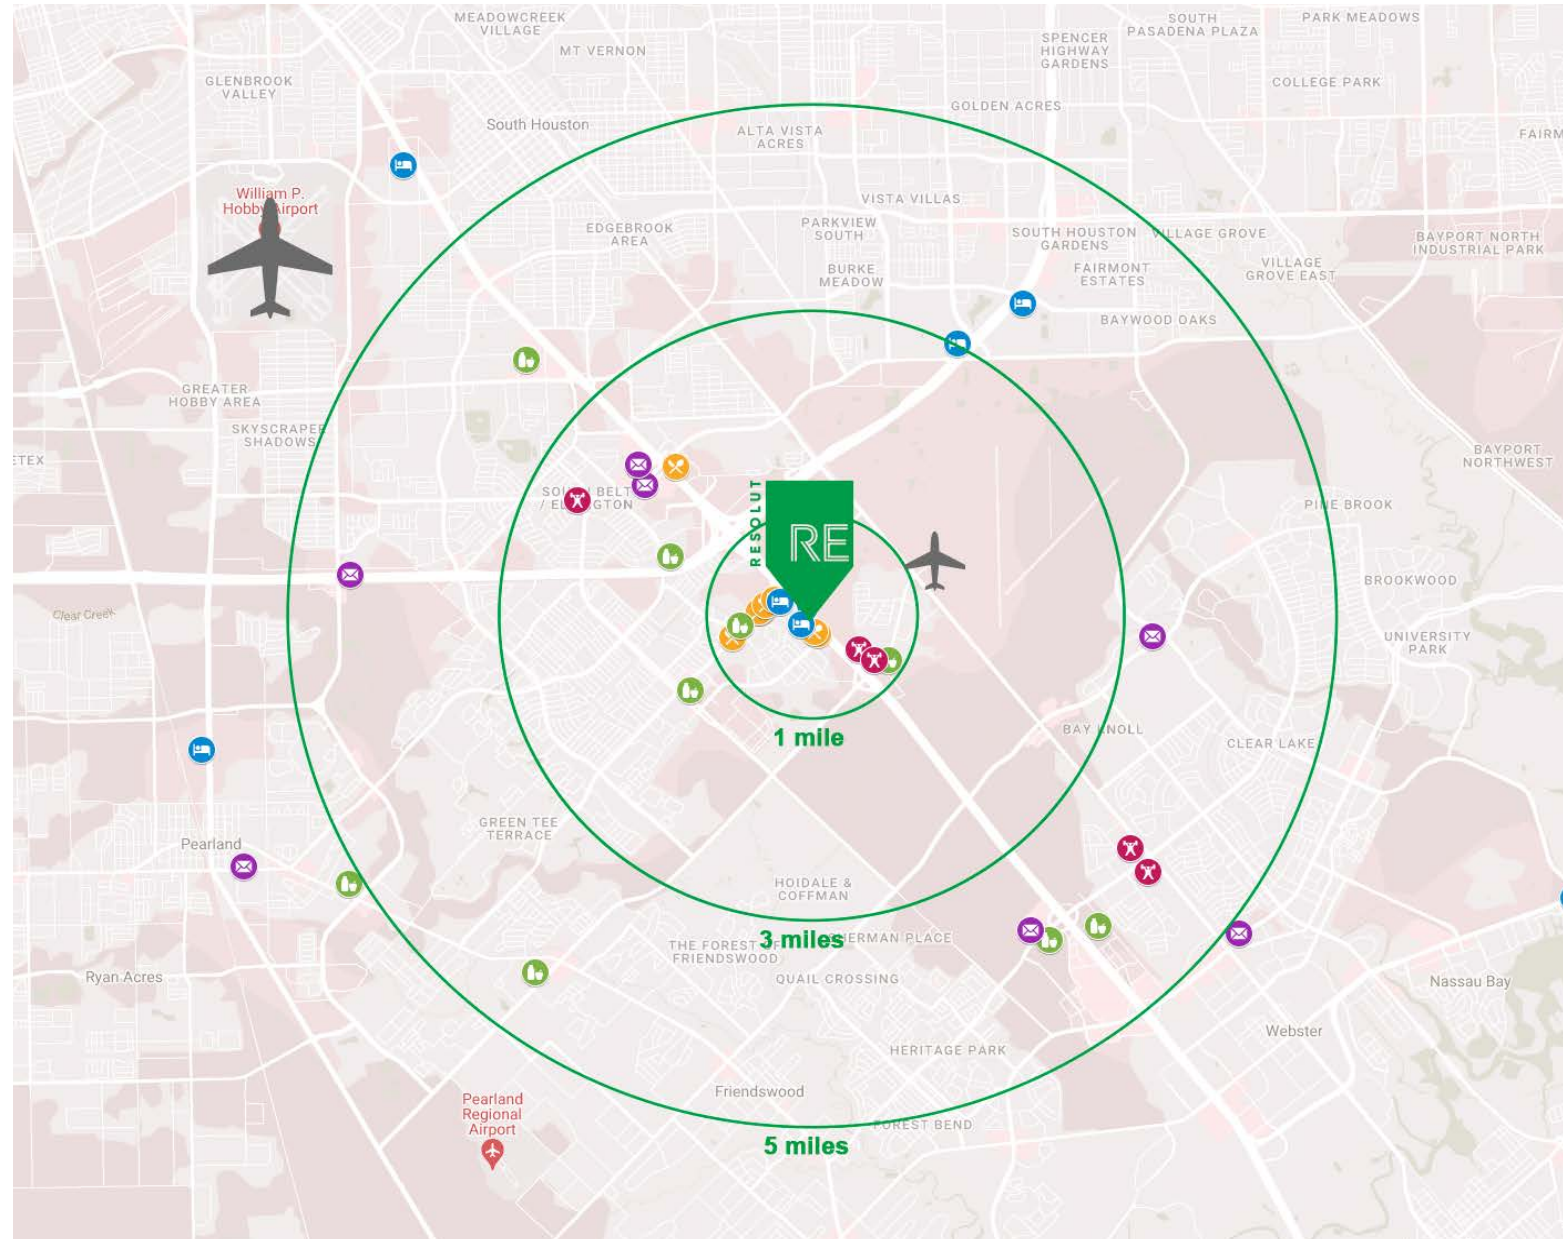


Level 2

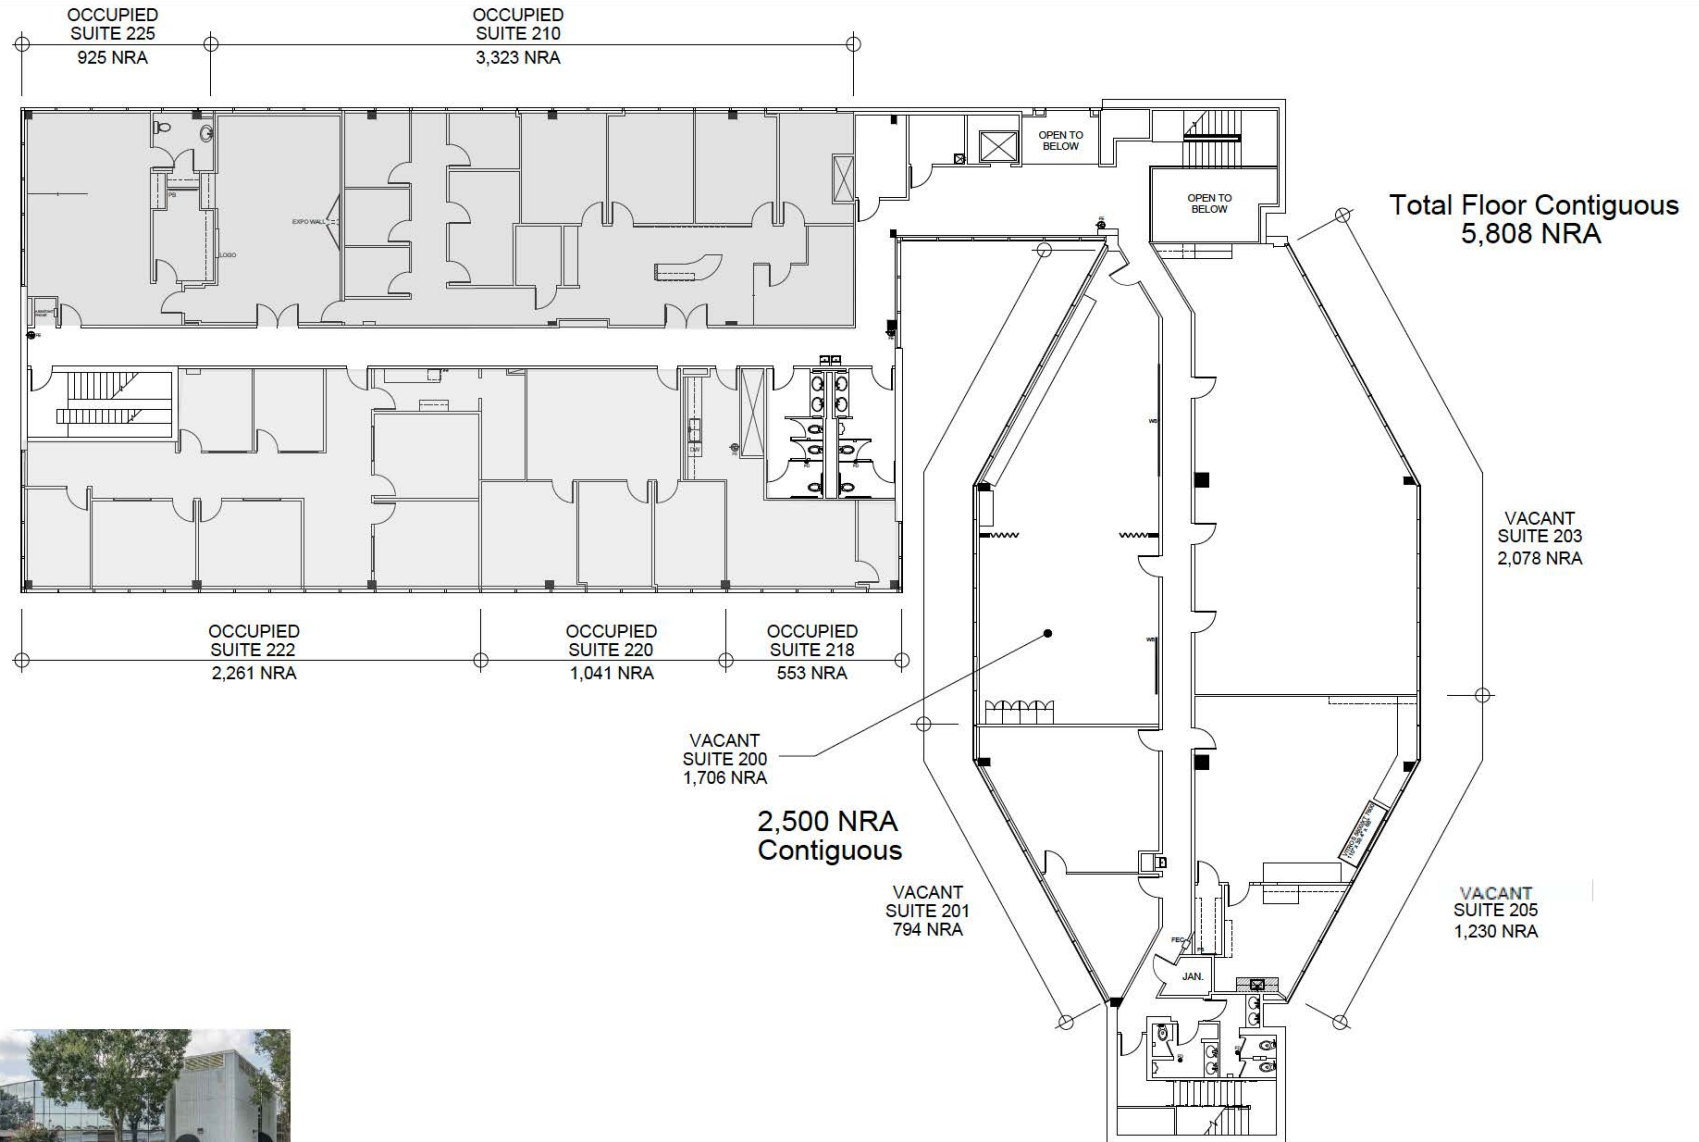

Floor plans are for conceptual purposes only; they are not to scale and may not reflect existing conditions. As-builts must be verified. Not for regulatory approval, permitting, or construction.



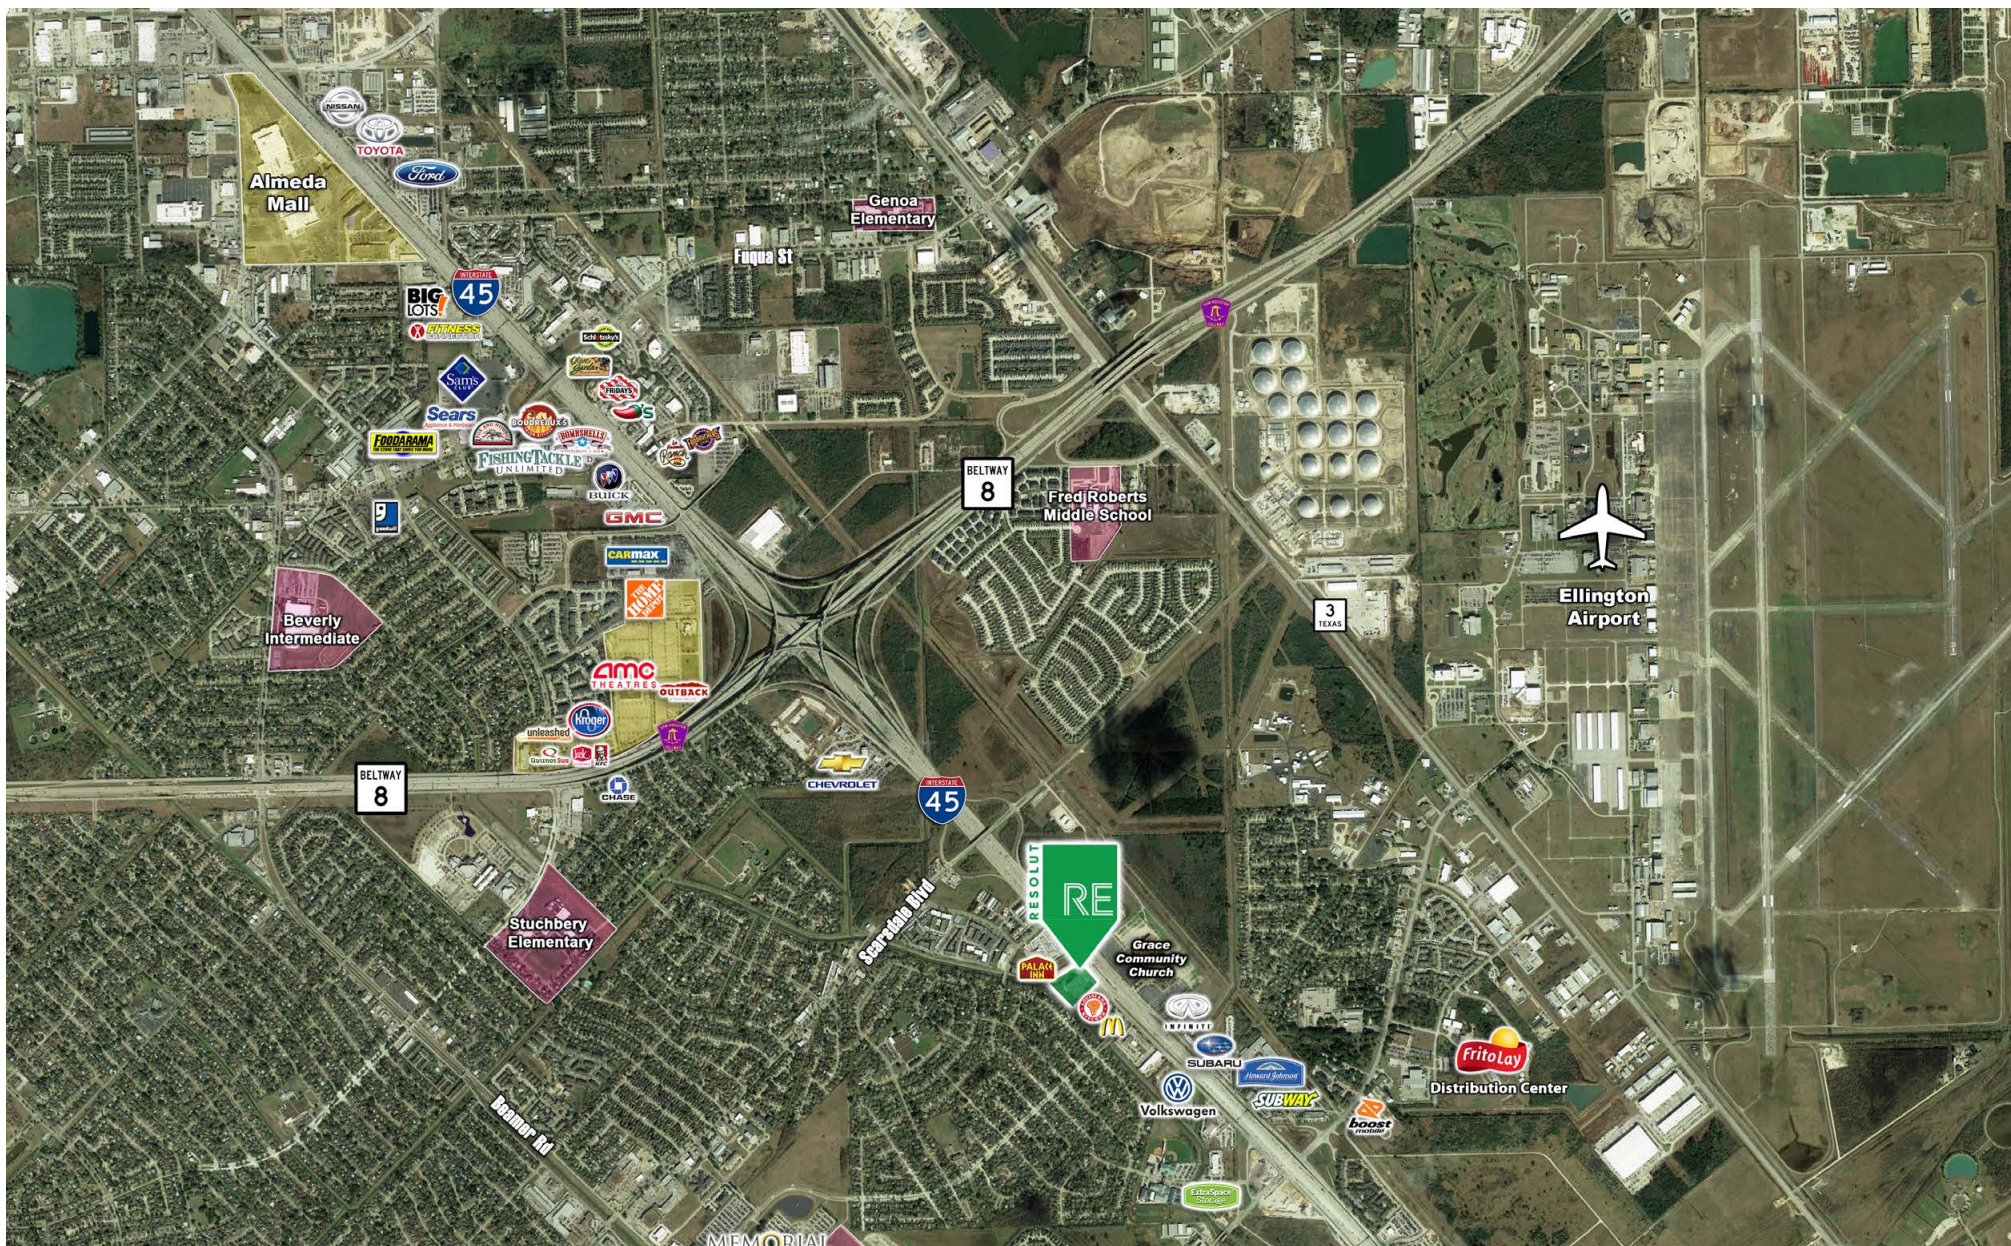



Information About Brokerage Services

Texas law requires all real estate license holders to give the following information about brokerage services to prospective buyers, tenants, sellers and landlords.

11-2-2015

TYPES OF REAL ESTATE LICENSE HOLDERS:

- A **BROKER** is responsible for all brokerage activities, including acts performed by sales agents sponsored by the broker.
- A **SALES AGENT** must be sponsored by a broker and works with clients on behalf of the broker.

A BROKER'S MINIMUM DUTIES REQUIRED BY LAW (A client is the person or party that the broker represents):

- Put the interests of the client above all others, including the broker's own interests;
- Inform the client of any material information about the property or transaction received by the broker;
- Answer the client's questions and present any offer to or counter-offer from the client; and
- Treat all parties to a real estate transaction honestly and fairly.

A LICENSE HOLDER CAN REPRESENT A PARTY IN A REAL ESTATE TRANSACTION:

AS AGENT FOR OWNER (SELLER/LANDLORD): The broker becomes the property owner's agent through an agreement with the owner, usually in a written listing to sell or property management agreement. An owner's agent must perform the broker's minimum duties above and must inform the owner of any material information about the property or transaction known by the agent, including information disclosed to the agent or subagent by the buyer or buyer's agent.

AS AGENT FOR BUYER/TENANT: The broker becomes the buyer/tenant's agent by agreeing to represent the buyer, usually through a written representation agreement. A buyer's agent must perform the broker's minimum duties above and must inform the buyer of any material information about the property or transaction known by the agent, including information disclosed to the agent by the seller or seller's agent.

AS AGENT FOR BOTH - INTERMEDIARY: To act as an intermediary between the parties the broker must first obtain the written agreement of each party to the transaction. The written agreement must state who will pay the broker and, in conspicuous bold or underlined print, set forth the broker's obligations as an intermediary. A broker who acts as an intermediary:

- Must treat all parties to the transaction impartially and fairly;
- May, with the parties' written consent, appoint a different license holder associated with the broker to each party (owner and buyer) to communicate with, provide opinions and advice to, and carry out the instructions of each party to the transaction.
- Must not, unless specifically authorized in writing to do so by the party, disclose:
 - that the owner will accept a price less than the written asking price;
 - that the buyer/tenant will pay a price greater than the price submitted in a written offer; and
 - any confidential information or any other information that a party specifically instructs the broker in writing not to disclose, unless required to do so by law.

AS SUBAGENT: A license holder acts as a subagent when aiding a buyer in a transaction without an agreement to represent the buyer. A subagent can assist the buyer but does not represent the buyer and must place the interests of the owner first.

TO AVOID DISPUTES, ALL AGREEMENTS BETWEEN YOU AND A BROKER SHOULD BE IN WRITING AND CLEARLY ESTABLISH:

- The broker's duties and responsibilities to you, and your obligations under the representation agreement.
- Who will pay the broker for services provided to you, when payment will be made and how the payment will be calculated.

LICENSE HOLDER CONTACT INFORMATION: This notice is being provided for information purposes. It does not create an obligation for you to use the broker's services. Please acknowledge receipt of this notice below and retain a copy for your records.

Reliance Retail LLC OR Texas RS LLC dba "RESOLUT RE"
Licensed Broker /Broker Firm Name or Primary Assumed Business Name

603091 OR 9003193
License No.

leads@resolutre.com
Email

512-474-5557
Phone

David J. Simmonds OR Gavin Fite
Designated Broker of Firm

459263 OR 438039
License No.

leads@resolutre.com
Email

512-474-5557
Phone

David J. Simmonds OR Gavin Fite
Licensed Supervisor of Sales Agent/Associate

459263 OR 438039
License No.

leads@resolutre.com
Email

512-474-5557
Phone

David J. Simmonds
Sales Agent/Associate's Name

459263
License No.

david@resolutre.com
Email

512-474-5557
Phone

Buyer/Tenant/Seller/Landlord Initials

Date