


SIDE ELEVATION - EAST

3/16" = 1'-0"

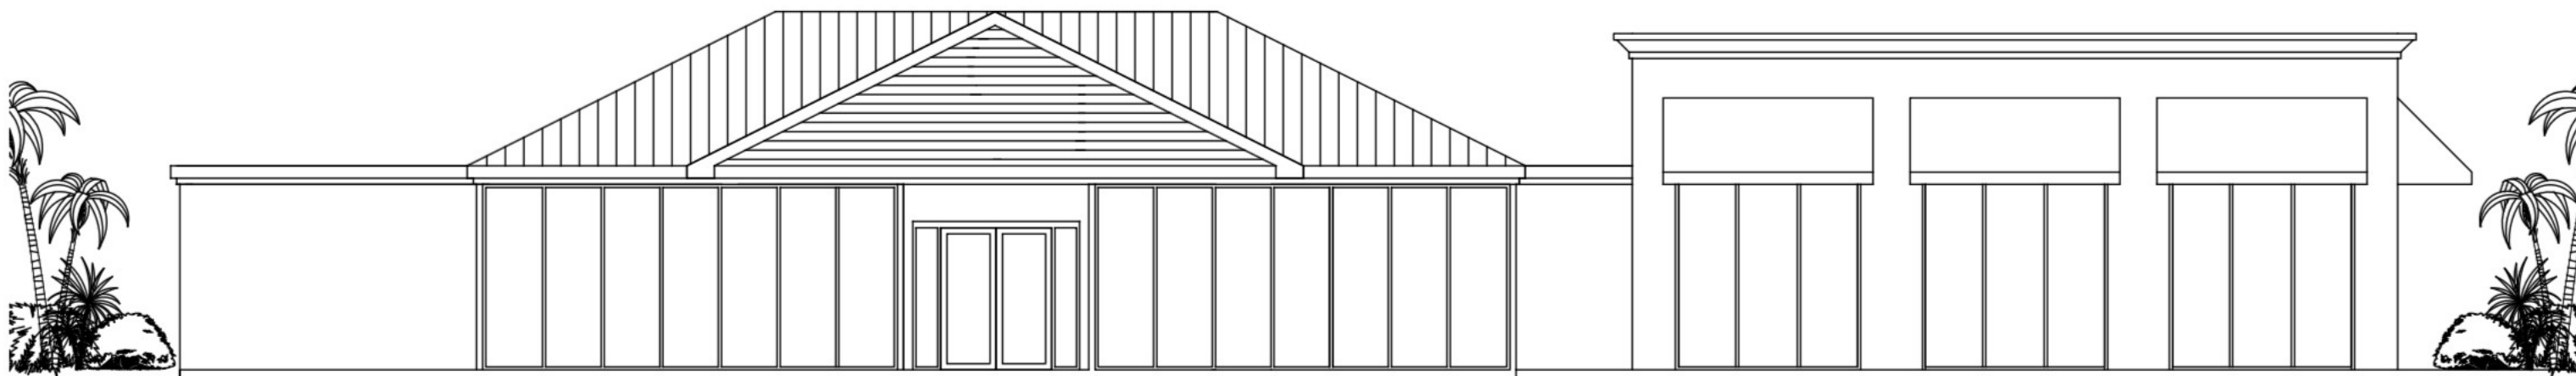

FRONT ELEVATION - SOUTH

3/16" = 1'-0"