


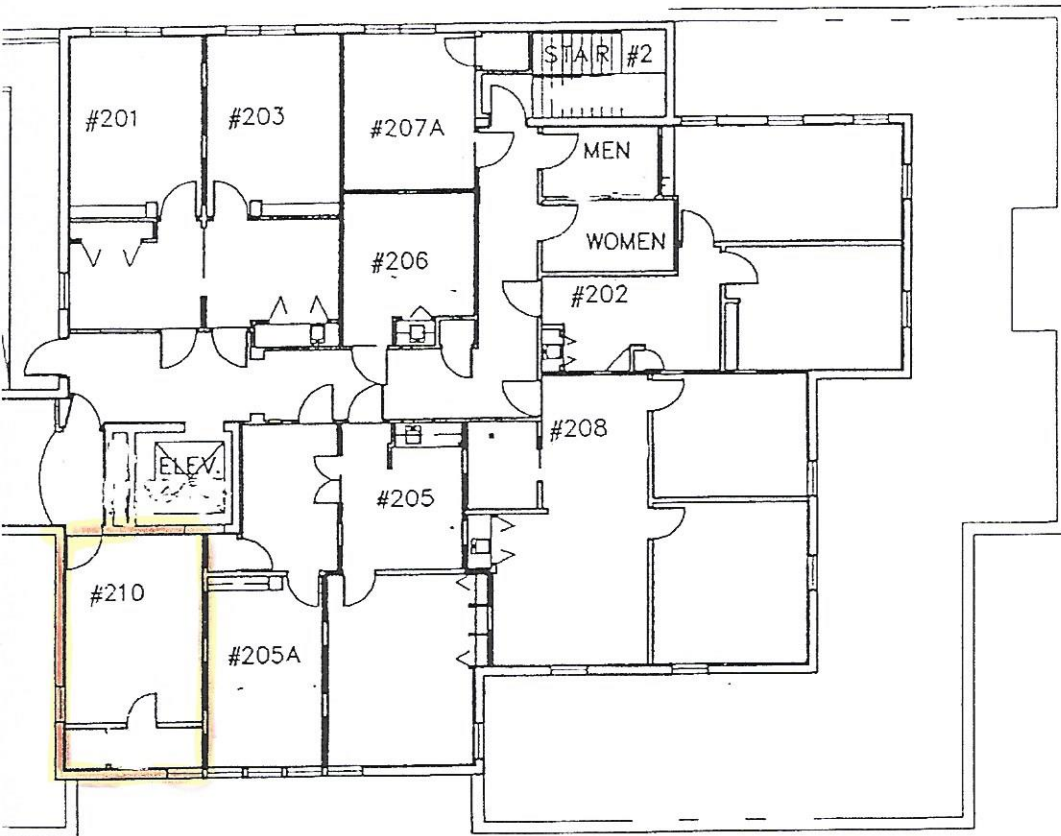

NORTH

1/16" = 1'-0"

KENNETH R. CARLSON - ARCHITECT, P.A.

ONE WEST CAMINO REAL, SUITE 218

BOCA RATON, FLORIDA

(407) 368 - 7798

AA C001878

PLAZA ONE

ONE WEST CAMINO GARDENS BLVD.

SCALE: AS NOTED

DRAWN BY: KDC

DATE: 3/21/97

PROJ #

Revisions:

- △ _____
- △ _____
- △ _____
- △ _____
- △ _____

PAGE OF

SHEET OF

2