




704 King Street
Old Town
Alexandria, VA


4270 sf
1st floor: 1580 sf
2nd floor: 1623 sf
Lower Level: 1067 sf

First Floor

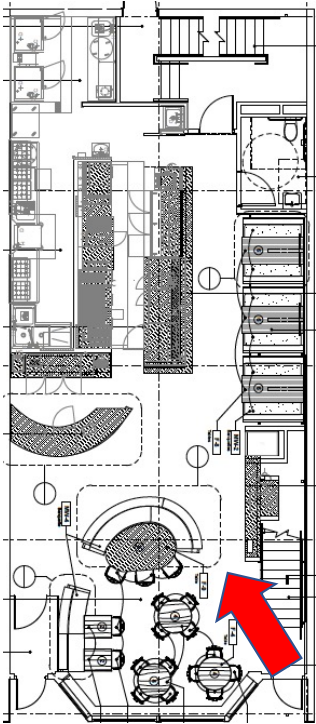




First Floor

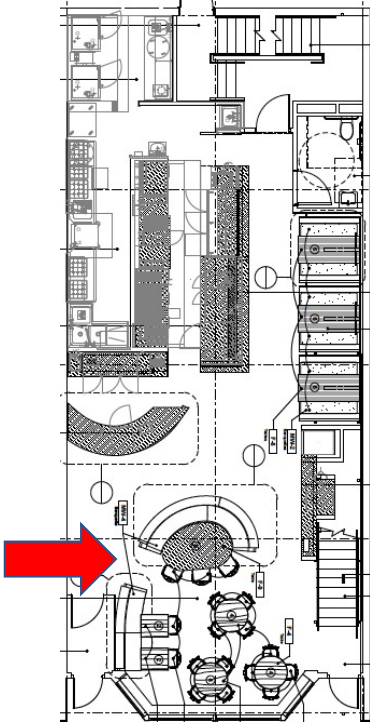




First Floor

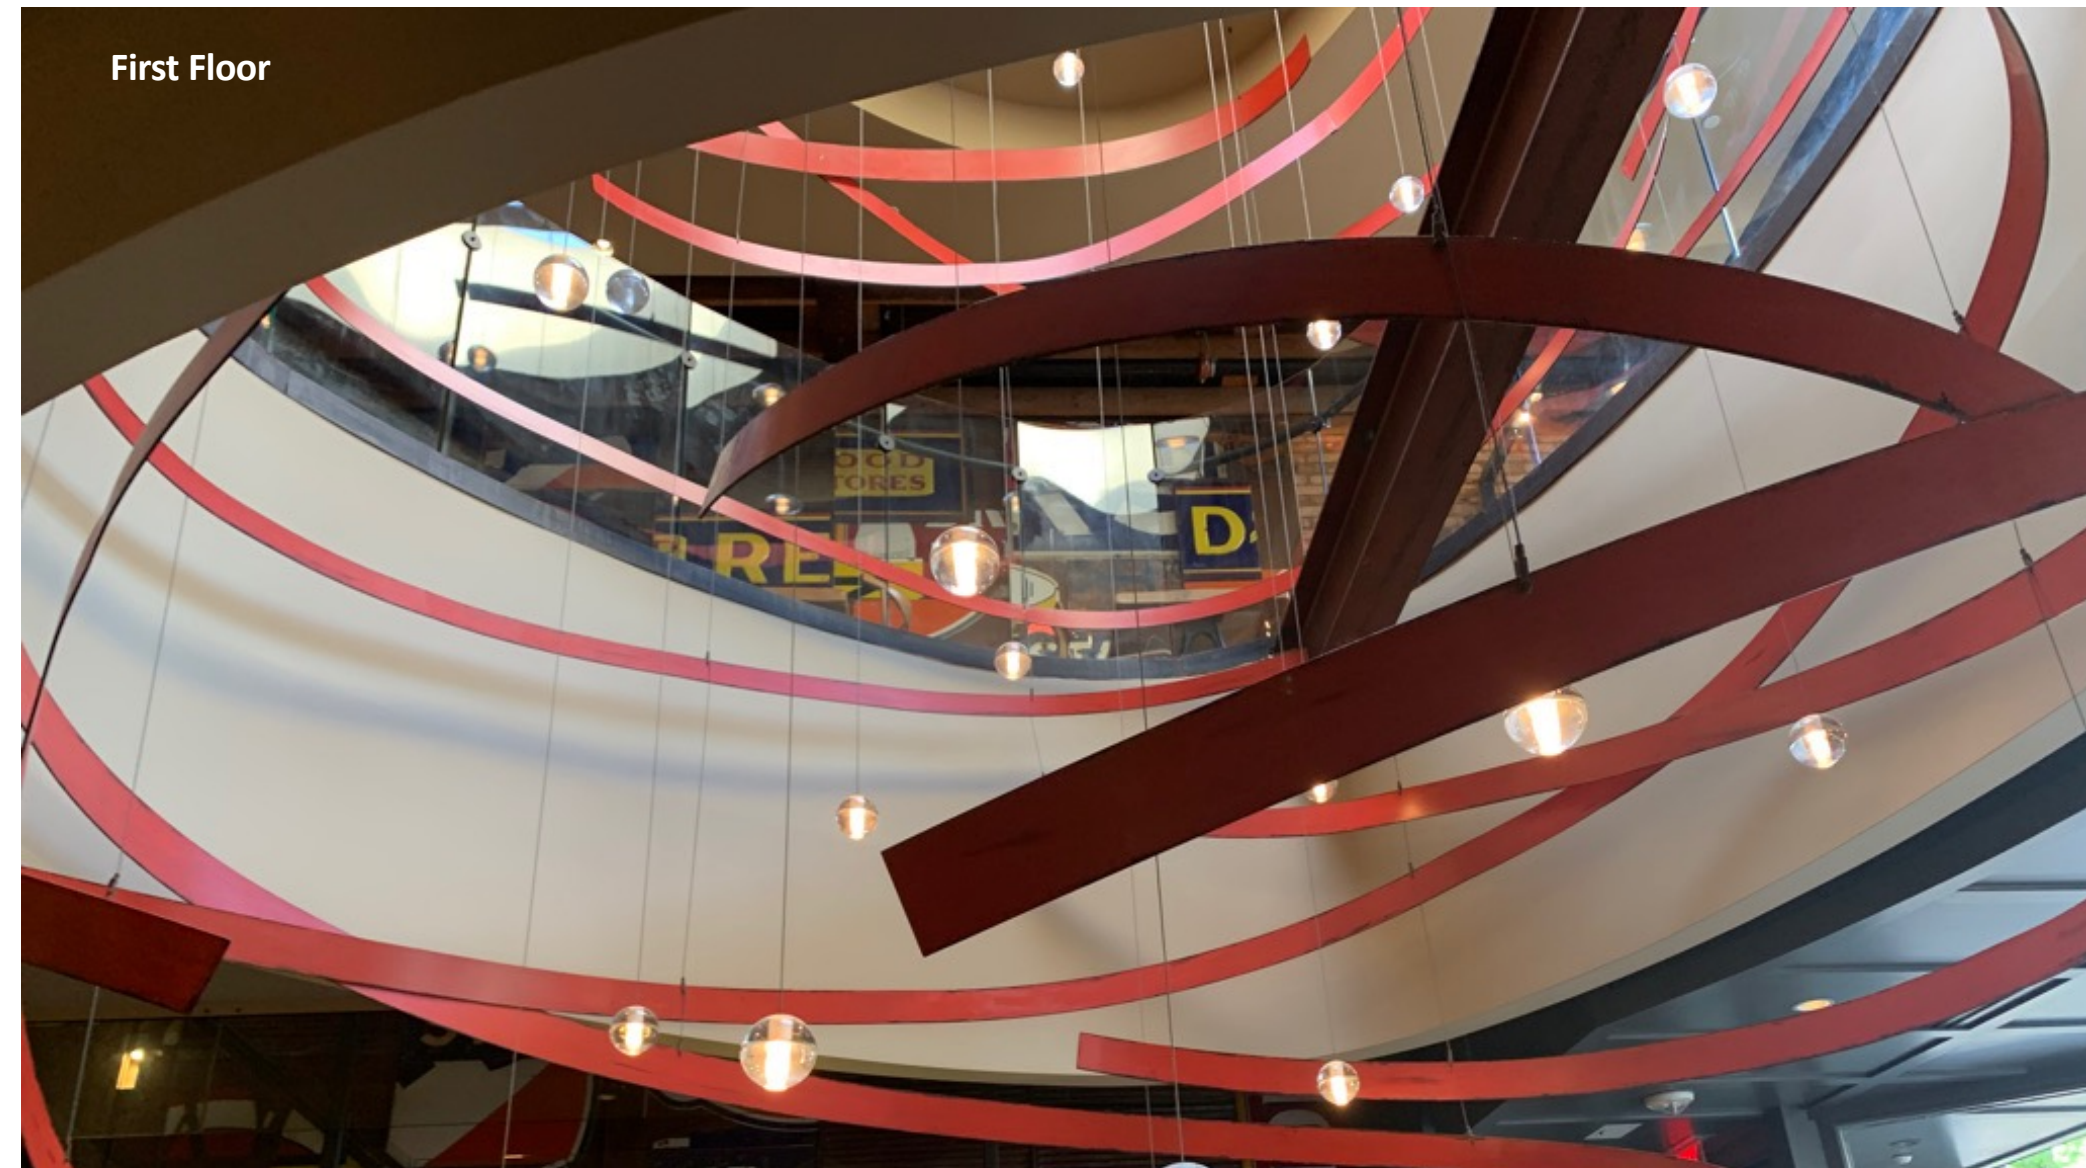





First Floor

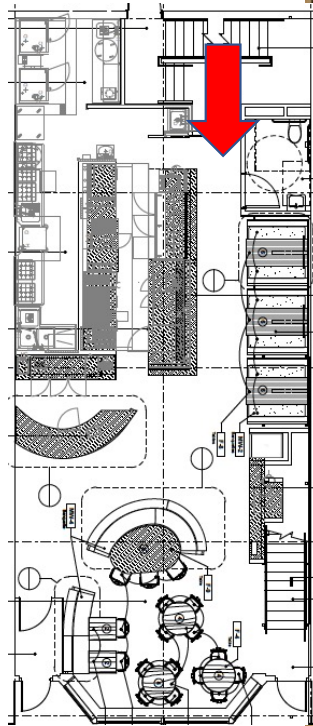




First Floor

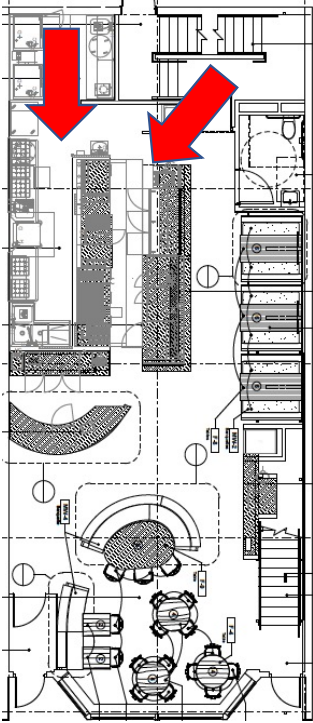

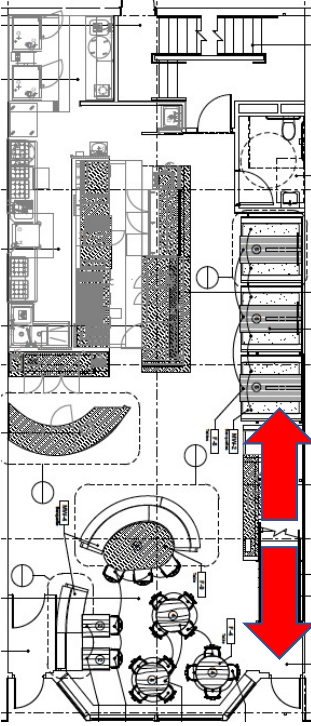


Second Floor

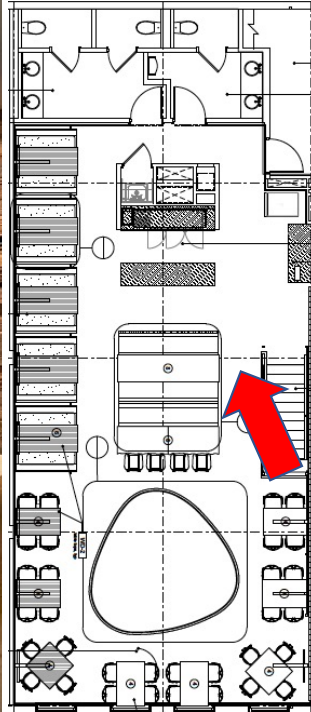

Second Floor




Second Floor

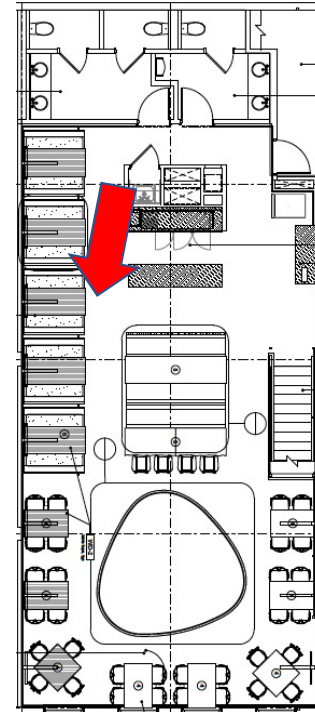

Second Floor




Second Floor

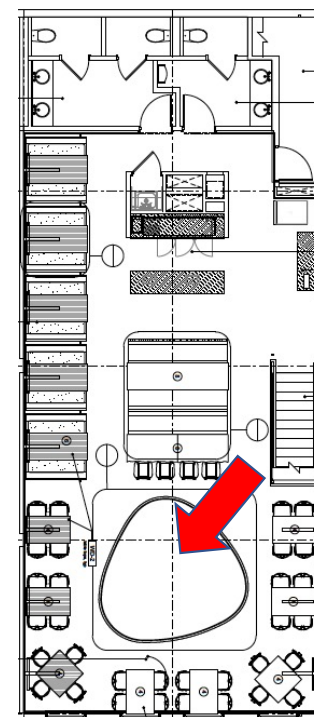




Lower Level

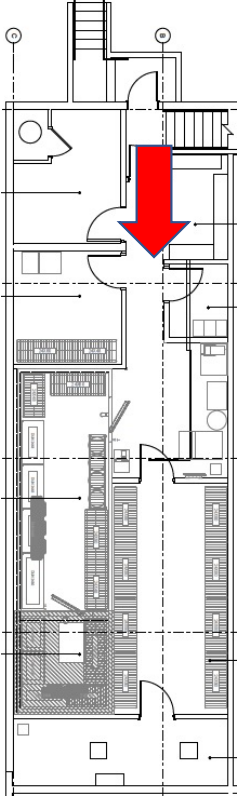




Lower Level

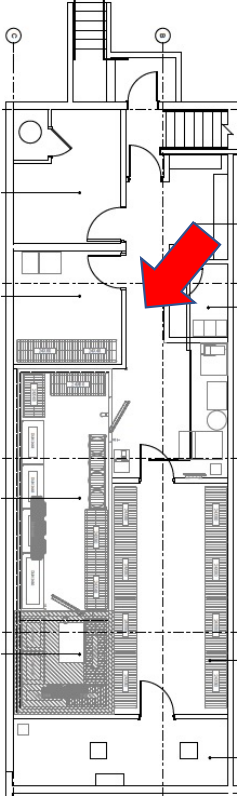

1 2nd Floor
Scale: 1/4" = 1'-0"

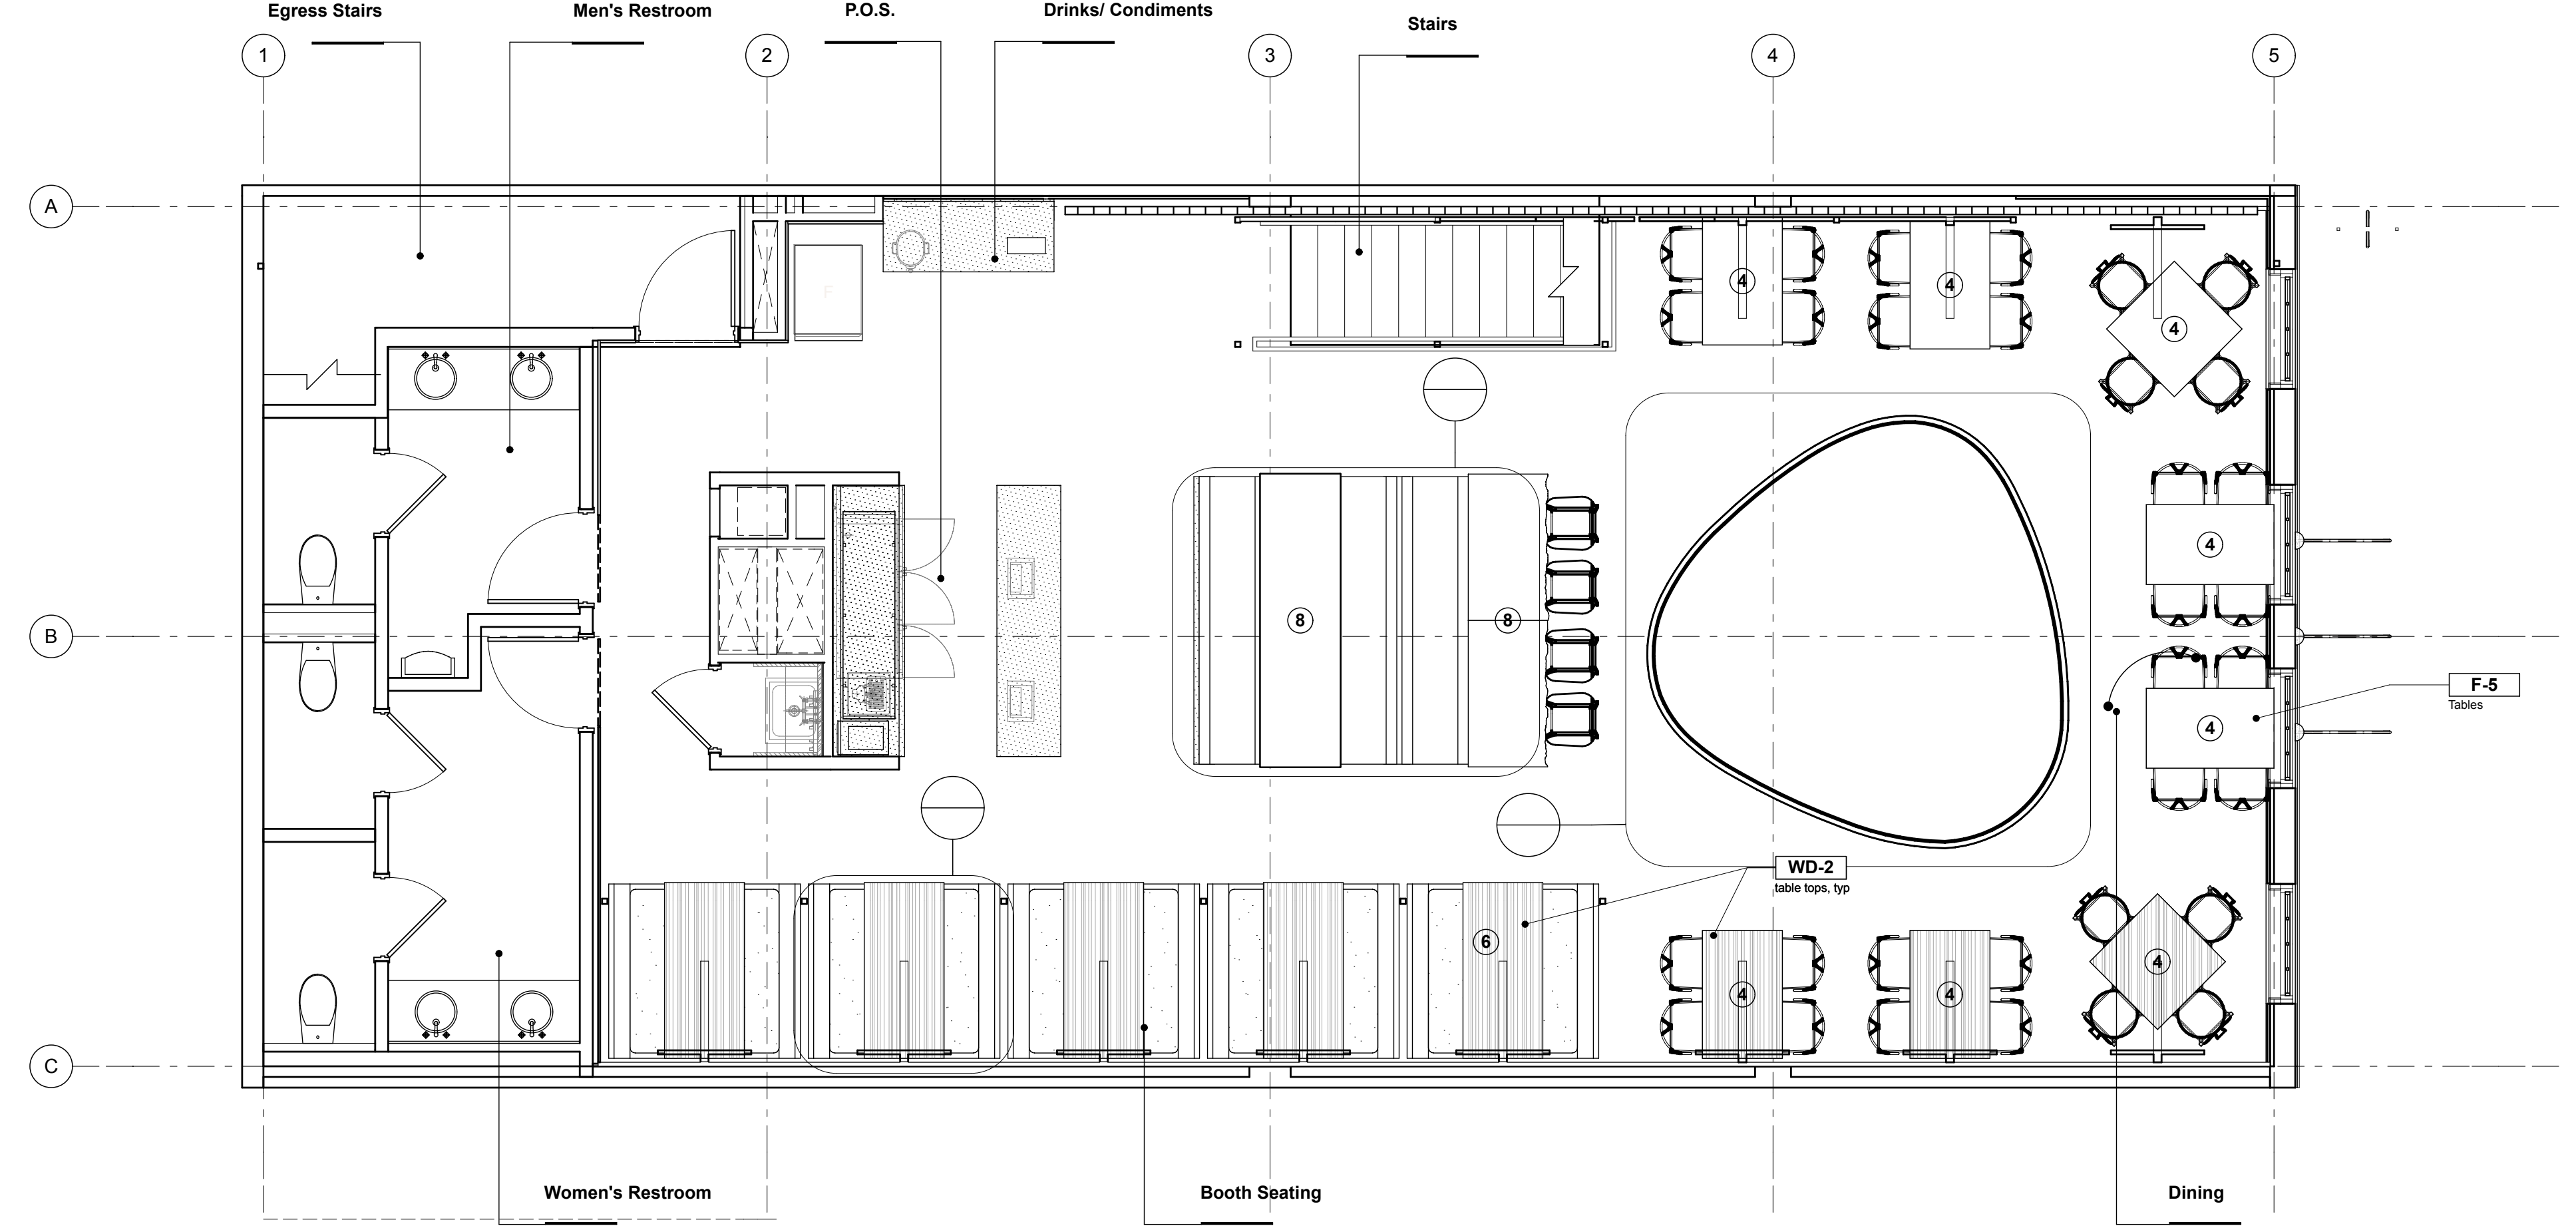

REV	DT	ISSUED	REV	DT	ISSUED

