

FOR LEASE

MEDICAL OFFICE SPACE AVAILABLE
21301 KUYKENDAHL, SUITE H, SPRING TX 77379



DANNA SOSSEN

281.207.3709 | dsossen@icocommercial.com

TIMOTHY BROWN

281.207.3718 | tbrown@icocommercial.com


FOR LEASE

MEDICAL OFFICE SPACE AVAILABLE
21301 KUYKENDAHL, SUITE H, SPRING TX 77379




OVERVIEW


- 2 suites available: 1,000 SF and 1,120 SF - can combine
- 1,120 SF suite: waiting room, reception area, 3 exam rooms, restroom, lab/kitchenette area, and storage room
- 2,300 SF available
- Monument signage available on Kuykendahl
- Located at FM 2920 and Kuykendahl Rd.
- Close proximity to Grand Parkway, I-45 and Hardy Toll Road
- Drive up parking - 6/1000
- Traffic Counts 2022: Kuykendahl cpd 24,728
- Lease Rate: \$22.00 NNN

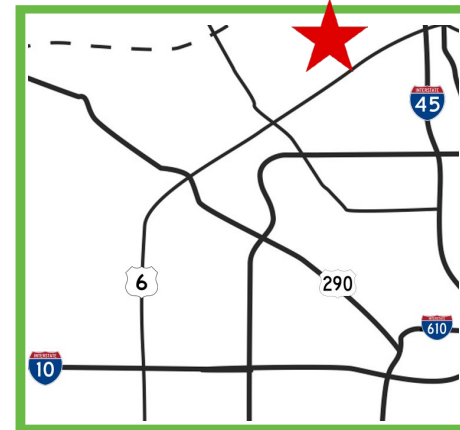


KEY FACTS: 3 MILE RADIUS

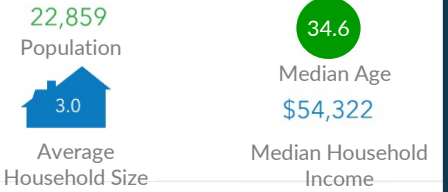

BUSINESS

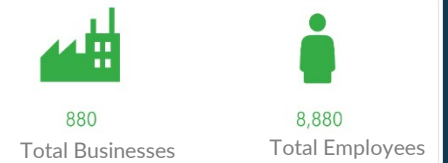

EMPLOYMENT

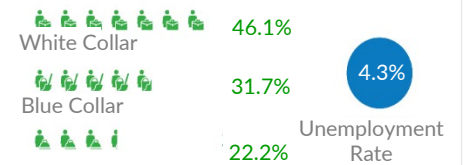

INCOME



DANNA SOSSEN

281.207.3709 | dsossen@icocommercial.com

TIMOTHY BROWN

281.207.3718 | tbrown@icocommercial.com

FOR LEASE

MEDICAL OFFICE SPACE AVAILABLE
21301 KUYKENDAHL, SUITE H, SPRING TX 77379



AVAILABILITY

For Lease


Available SF	Suite	Floor	Divisible	Lease Rate	Lease Type
1,000 SF - 1,120	H1-2	1	Yes	\$22.00/Year	Net
2,300 SF	H3	1	No	\$22.00/Year	Net

DANNA SOSSEN
281.207.3709 | dsossen@icocommercial.com

TIMOTHY BROWN
281.207.3718 | tbrown@icocommercial.com

FOR LEASE

MEDICAL OFFICE SPACE AVAILABLE
21301 KUYKENDAHL, SUITE H, SPRING TX 77379

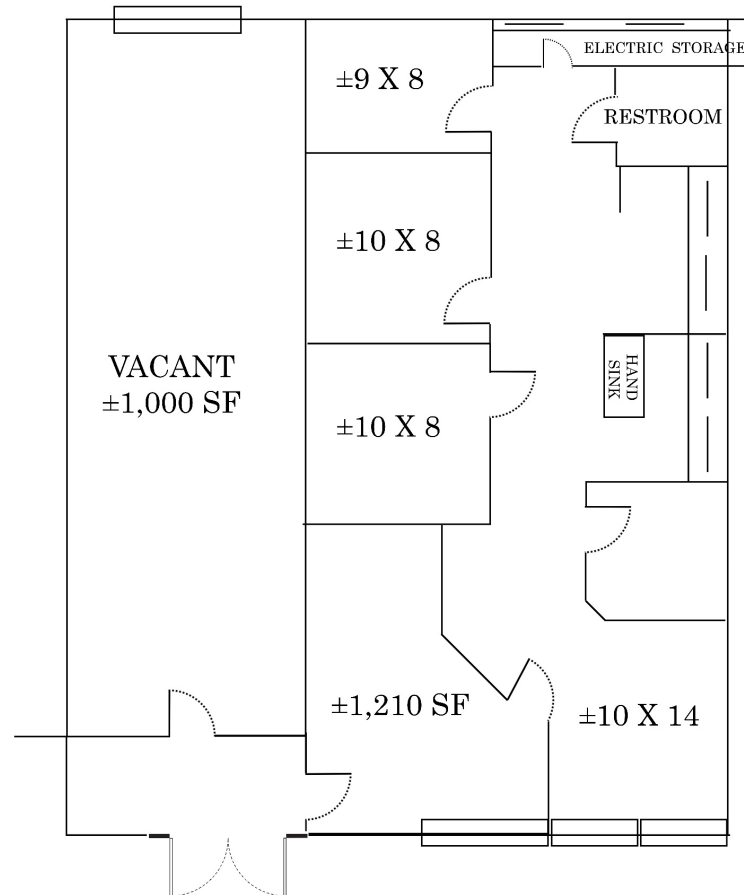

* FLOOR PLAN NOT TO SCALE

DANNA SOSSEN

281.207.3709 | dsossen@icocommercial.com

TIMOTHY BROWN

281.207.3718 | tbrown@icocommercial.com

FOR LEASE

MEDICAL OFFICE SPACE AVAILABLE
21301 KUYKENDAHL, SUITE H, SPRING TX 77379



LOCAL IMAGE



DANNA SOSSEN
281.207.3709 | dsossen@icocommercial.com


TIMOTHY BROWN
281.207.3718 | tbrown@icocommercial.com

FOR LEASE

MEDICAL OFFICE SPACE AVAILABLE
21301 KUYKENDAHL, SUITE H, SPRING TX 77379



REGIONAL AERIAL

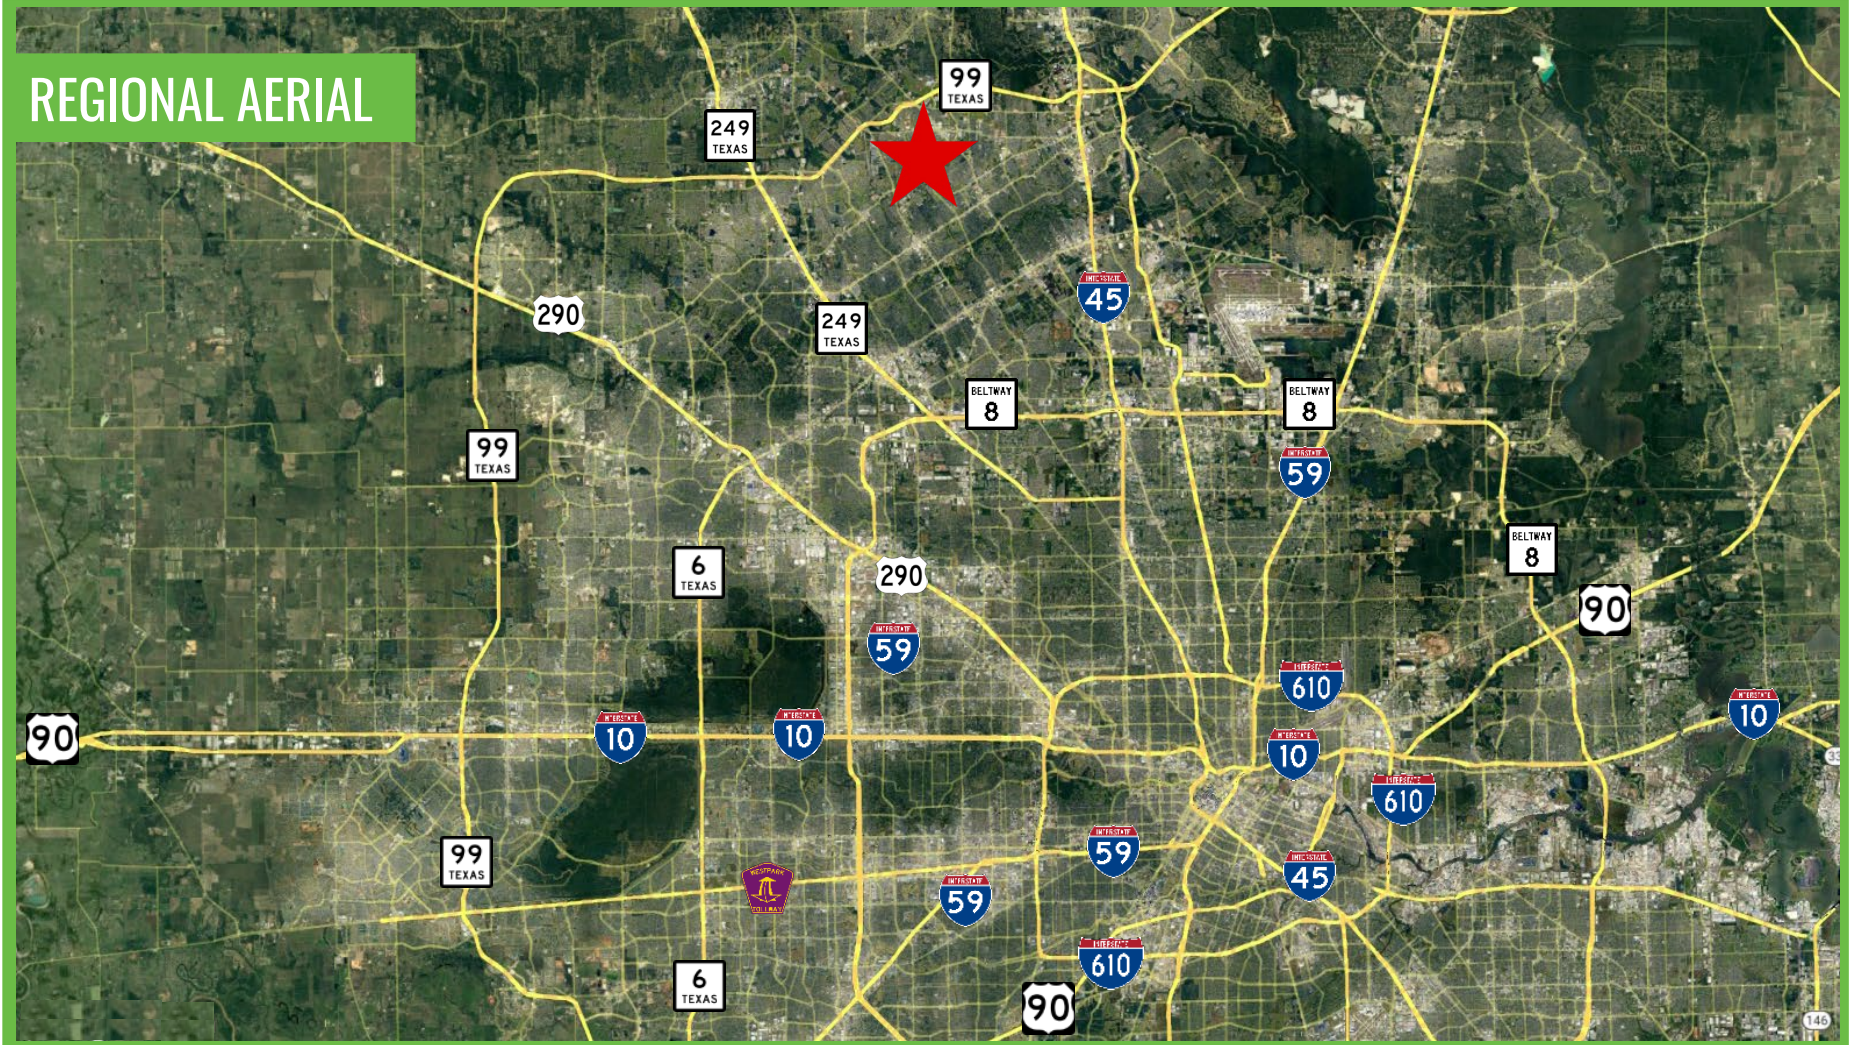

DANNA SOSSEN

281.207.3709 | dsossen@icocommercial.com

TIMOTHY BROWN

281.207.3718 | tbrown@icocommercial.com

FOR LEASE

MEDICAL OFFICE SPACE AVAILABLE
21301 KUYKENDAHL, SUITE H, SPRING TX 77379



INFORMATION ABOUT BROKERAGE SERVICES

INFORMATION ABOUT BROKERAGE SERVICES

Before working with a real estate broker, you should know that the duties of a broker depend on whom the broker represents. If you are a prospective seller or landlord (owner) or a prospective buyer or tenant (buyer), you should know that the broker who lists the property for sale or lease is the owner's agent. A broker who acts as a subagent represents the owner in cooperation with the listing broker. A broker who acts as a buyer's agent represents the buyer. A broker may act as an intermediary between the parties if the parties' consent in writing. A broker can assist you in locating a property, preparing a contract or lease, or obtaining financing without representing you. A broker is obligated by law to treat you honestly.

If The Broker Represents The Owner:

The broker becomes the owner's agent by entering into an agreement with the owner, usually through a written listing agreement, or by agreeing to act as a subagent by accepting an offer of subagency from the listing broker. A subagent may work in a different real estate office. A listing broker or subagent can assist the buyer but does not represent the buyer and must place the interests of the owner first. The buyer should not tell the owner's agent anything the buyer would not want the owner to know because an owner's agent must disclose to the owner any material information known to the agent.

If The Broker Represents The Buyer:

The broker becomes the buyer's agent by entering into an agreement to represent the buyer, usually through a written buyer representation agreement. A buyer's agent can assist the owner but does not represent the owner and must place the interests of the buyer first. The owner should not tell a buyer's agent anything the owner would not want the buyer to know because the buyer's agent must disclose the buyer any material information known to the agent.

If The Broker Acts As An Intermediary:

A broker may act as an intermediary between the parties if the broker complies with The Texas Real Estate License Act. The broker must obtain the written consent of each party to the transaction to act as an intermediary. The written consent must state who will pay the broker and, in conspicuous bold or underlined print, set forth the broker's obligations as an intermediary. The broker is required to treat each party honestly and fairly and to comply with The Texas Real Estate License Act. A broker who acts as an intermediary in a transaction:

1. shall treat all parties honestly;
2. may not disclose that the owner will accept a price less than the asking price unless authorized in writing to do so by the owner;
3. may not disclose that the buyer will pay a price greater than the price submitted in a written offer unless authorized to do so by the buyer; and
4. may not disclose any confidential information or any information that a party specifically instructs the broker in writing not to disclose unless authorized in writing to disclose the information or required to do so by The Texas Real Estate License Act or a court order or if the information materially relates to the condition of the property.

With the parties' consent, a broker acting as an intermediary between the parties may appoint a person who is licensed under The Texas Real Estate License Act and associated with the broker to communicate with and carry out instructions of one party and another person who is licensed under that Act and associated with the broker to communicate with and carry out instruction of the other party.

If you choose to have a broker represent you, you should enter into a written agreement with the broker that clearly establishes the broker's obligations and your obligations. The agreement should state how and by whom the broker will be paid. You have the right to choose the type of representation, if any, you wish to receive. Your payment of a fee to a broker does not necessarily establish that the broker represents you. If you have any questions regarding the duties and responsibilities of the broker, you should resolve those questions before proceeding.

Texas law requires all real estate licensees to give the following information about brokerage services to prospective buyers, tenants, sellers, and landlords.

Sign below to acknowledge receipt of this information about brokerage services for the licensee's records.

DANNA SOSSEN

TIMOTHY BROWN

ICO COMMERCIAL - CORPORATE OFFICE

281.207.3709 | dsossen@icocommercial.com

281.207.3718 | tbrown@icocommercial.com

2333 Town Center Drive, Suite 300, Sugar Land, TX 77478