


2nd FLOOR (FRONT)

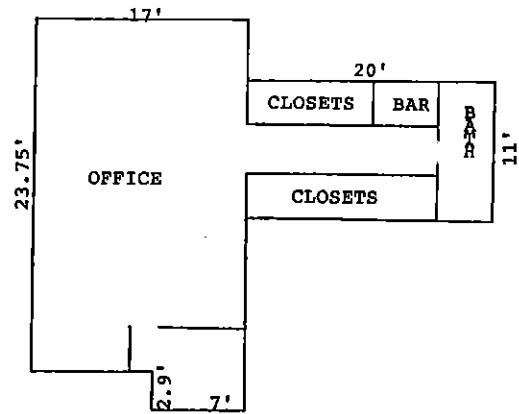


5.0' X 7.7'
WOOD FRAME DECK

12.1' X 6.5'
WOOD FRAME DECK

8.1' X 5.6'
WOOD FRAME DECK

1st FLOOR

5.3' X 11.7'
WOOD FRAME DECK

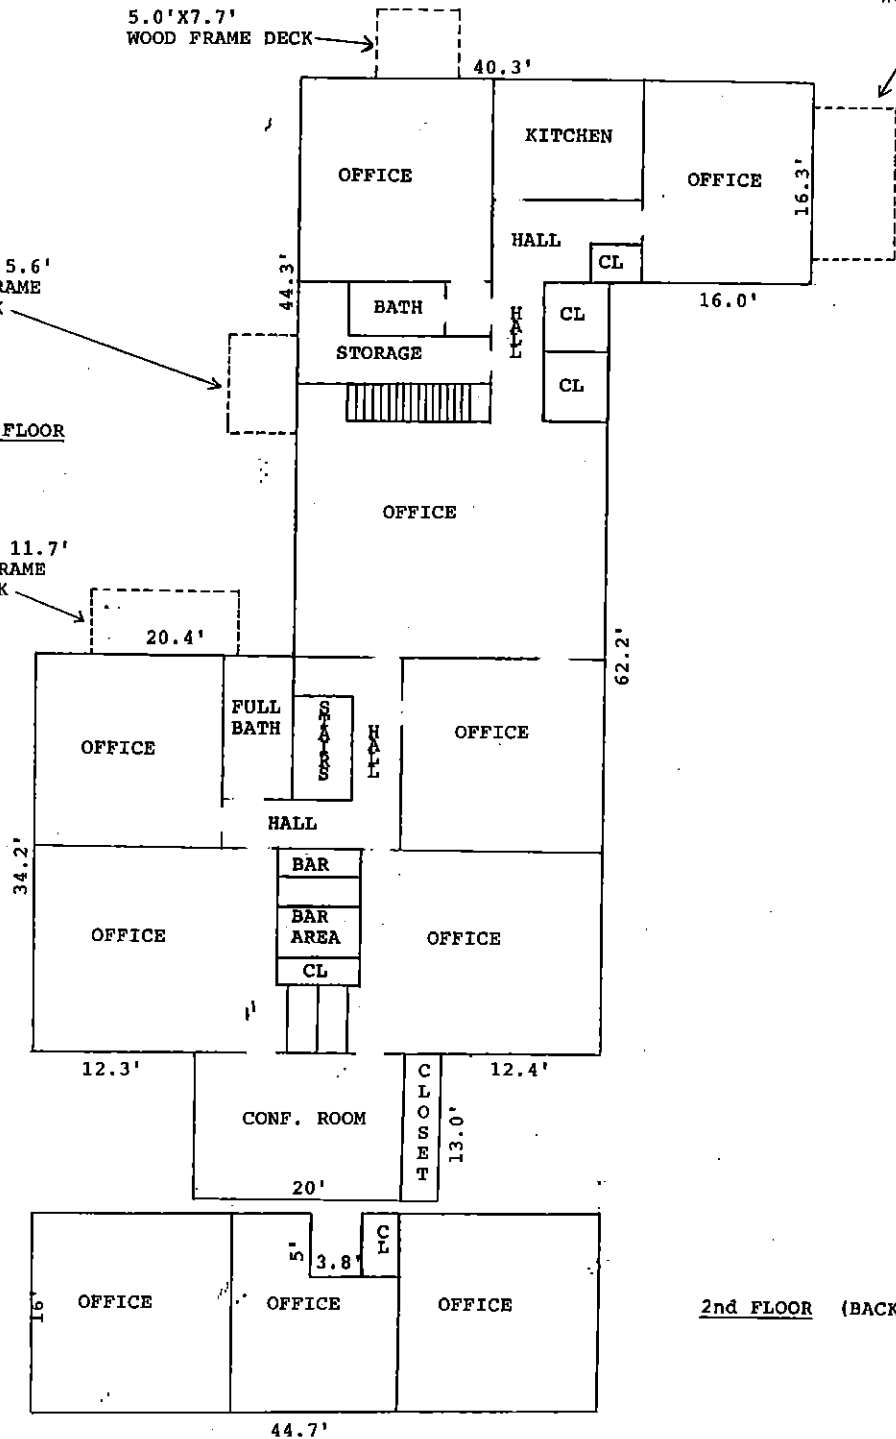

2nd FLOOR (BACK)

