


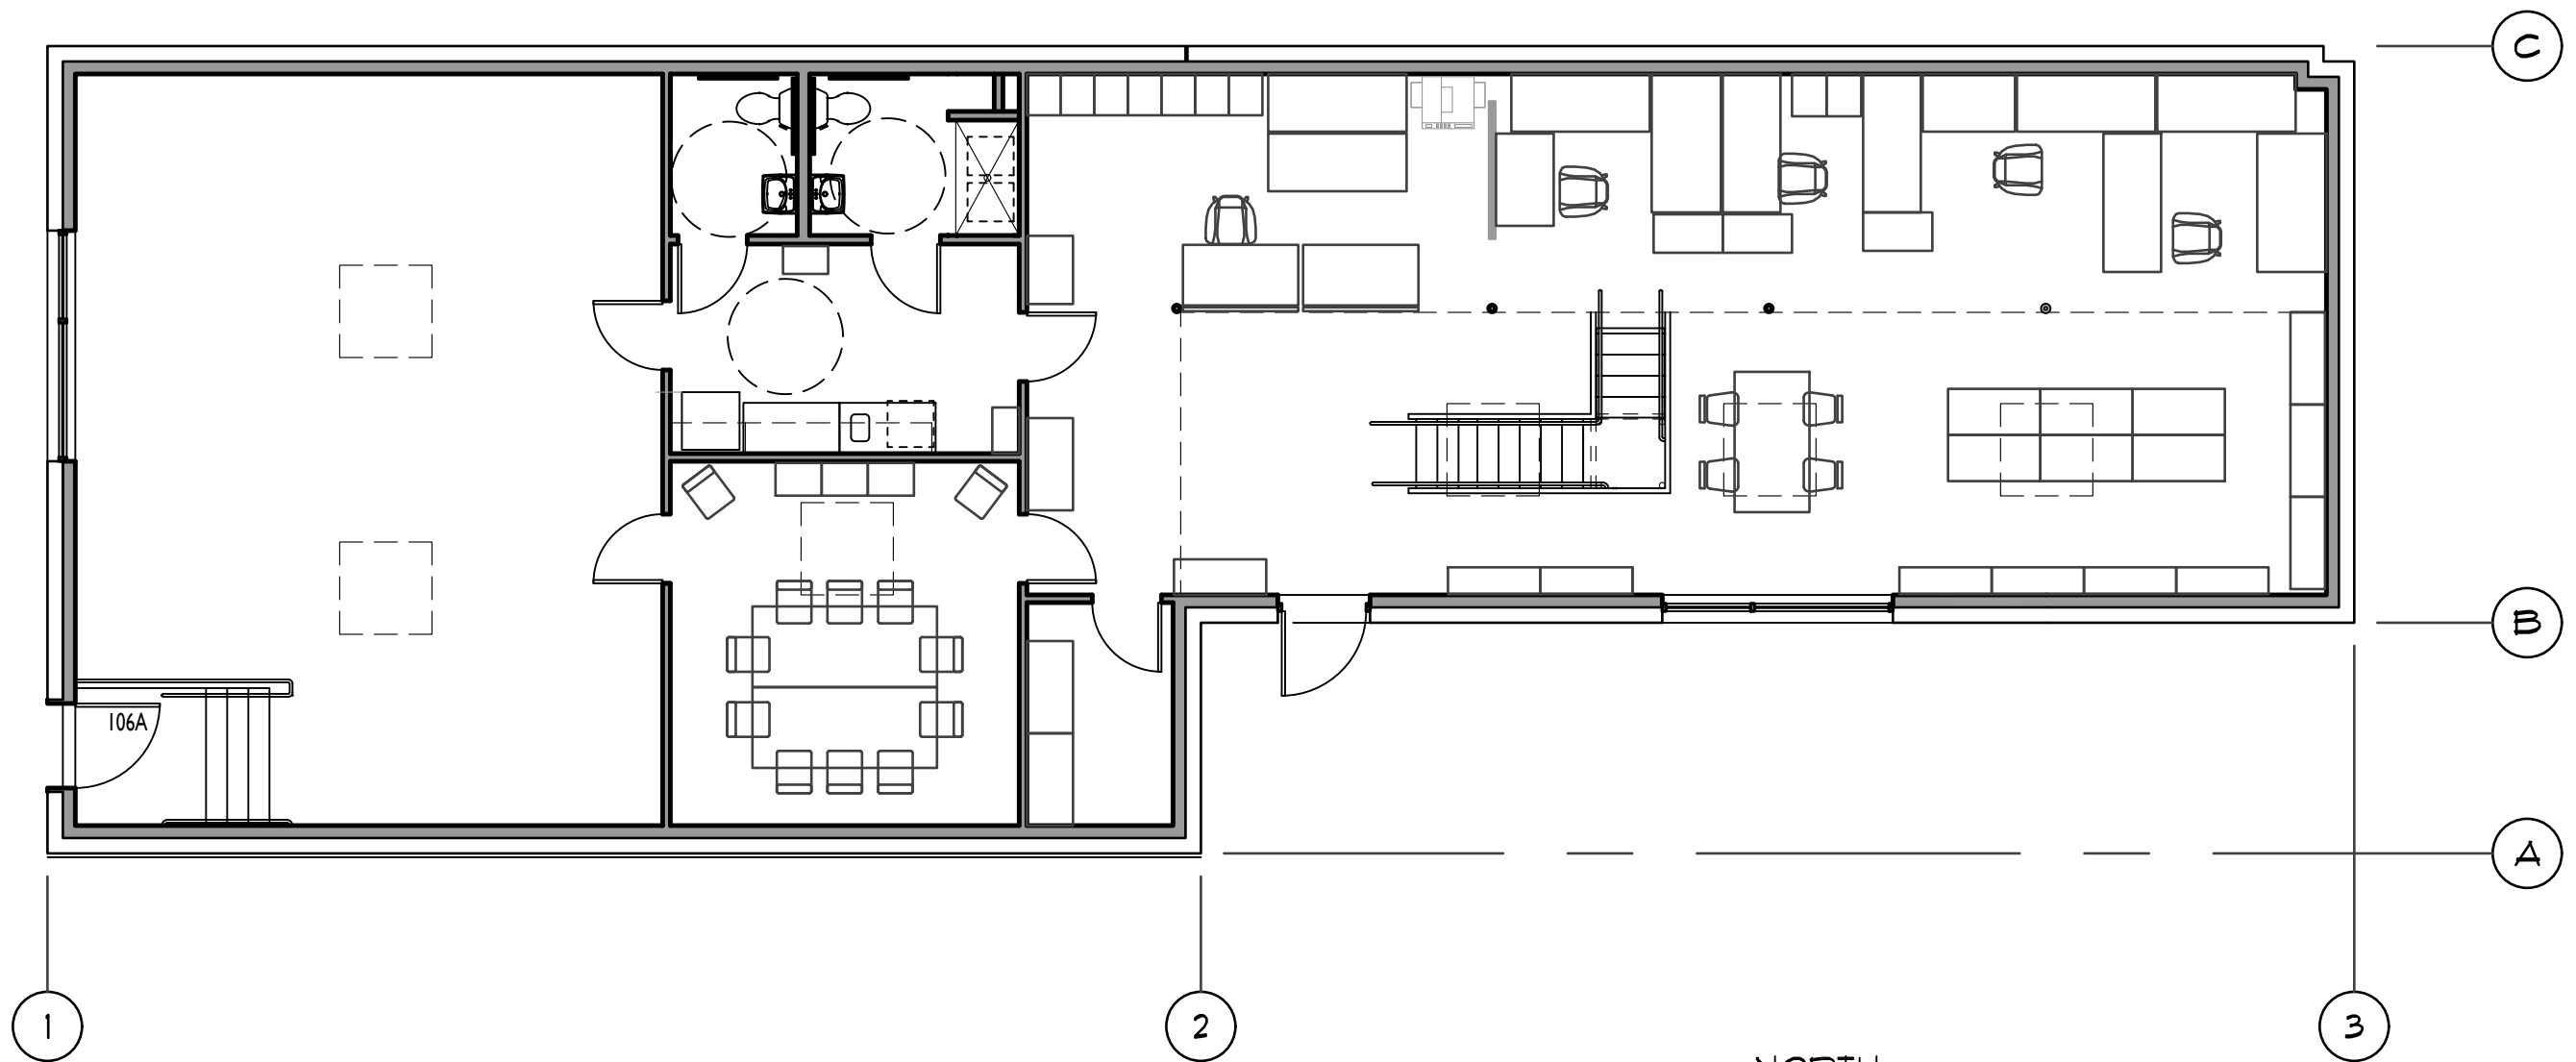

2 FIRST FLOOR PLAN
1/8" = 1'-0"

