

FOR LEASE

Risinger Industrial Park - BUILDING 2

I-35W at Risinger Road - Fort Worth, TX 76140

655,600 SF Available



BUILDING FEATURES

- 2,690 SF Spec Office
- 1,091 SF Shipping Office
- 570' Deep Cross-dock
- · 40' Clear Height
- 124 Docks (9' x 10')-15 Fully Equipped
- Fully Sprinklered ESFR
- · Bay Spacing 50' x 56'
- 60' Speed Bay
- 4 Drive-in Doors (12'x14")
- Triple Freeport
- Immediate access to I-35W
- 158 Trailer Parking
- · 278 Auto Parking
- 60 Mil TPO Roof- R20
- 2500A Electrical Service



FOR MORE INFORMATION

CORBY SNOW 210-508-2988 Corby@TCRG.com

RYAN WOOD 817-456-5208 Ryan@TCRG.com






FOR LEASE



655,600 SF Available

Spec Office Layout

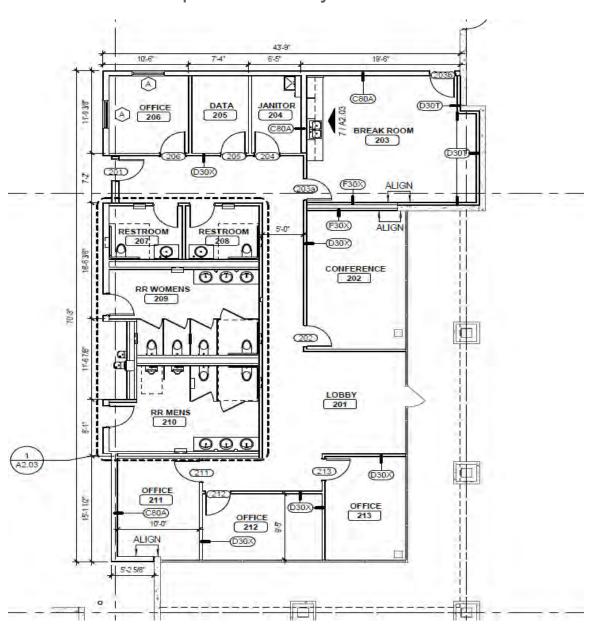





Information About Brokerage Services

11-2-2015

EQUAL HOUSING OPPORTUNITY

Texas law requires all real estate license holders to give the following information about brokerage services to prospective buyers, tenants, sellers and landlords.

TYPES OF REAL ESTATE LICENSE HOLDERS:

- A BROKER is responsible for all brokerage activities, including acts performed by sales agents sponsored by the broker.
- A SALES AGENT must be sponsored by a broker and works with clients on behalf of the broker.

A BROKER'S MINIMUM DUTIES REQUIRED BY LAW (A client is the person or party that the broker represents):

- Put the interests of the client above all others, including the broker's own interests;
- · Inform the client of any material information about the property or transaction received by the broker;
- · Answer the client's questions and present any offer to or counter-offer from the client; and
- Treat all parties to a real estate transaction honestly and fairly.

A LICENSE HOLDER CAN REPRESENT A PARTY IN A REAL ESTATE TRANSACTION:

AS AGENT FOR OWNER (SELLER/LANDLORD): The broker becomes the property owner's agent through an agreement with the owner, usually in a written listing to sell or property management agreement. An owner's agent must perform the broker's minimum duties above and must inform the owner of any material information about the property or transaction known by the agent, including information disclosed to the agent or subagent by the buyer or buyer's agent.

AS AGENT FOR BUYER/TENANT: The broker becomes the buyer/tenant's agent by agreeing to represent the buyer, usually through a written representation agreement. A buyer's agent must perform the broker's minimum duties above and must inform the buyer of any material information about the property or transaction known by the agent, including information disclosed to the agent by the seller or seller's agent.

AS AGENT FOR BOTH - INTERMEDIARY: To act as an intermediary between the parties the broker must first obtain the written agreement of *each party* to the transaction. The written agreement must state who will pay the broker and, in conspicuous bold or underlined print, set forth the broker's obligations as an intermediary. A broker who acts as an intermediary:

- Must treat all parties to the transaction impartially and fairly;
- May, with the parties' written consent, appoint a different license holder associated with the broker to each party (owner and buyer) to communicate with, provide opinions and advice to, and carry out the instructions of each party to the transaction.
- Must not, unless specifically authorized in writing to do so by the party, disclose:
 - o that the owner will accept a price less than the written asking price;
 - o that the buyer/tenant will pay a price greater than the price submitted in a written offer; and
 - o any confidential information or any other information that a party specifically instructs the broker in writing not to disclose, unless required to do so by law.

AS SUBAGENT: A license holder acts as a subagent when aiding a buyer in a transaction without an agreement to represent the buyer. A subagent can assist the buyer but does not represent the buyer and must place the interests of the owner first.

TO AVOID DISPUTES, ALL AGREEMENTS BETWEEN YOU AND A BROKER SHOULD BE IN WRITING AND CLEARLY ESTABLISH:

- The broker's duties and responsibilities to you, and your obligations under the representation agreement.
- · Who will pay the broker for services provided to you, when payment will be made and how the payment will be calculated.

LICENSE HOLDER CONTACT INFORMATION: This notice is being provided for information purposes. It does not create an obligation for you to use the broker's services. Please acknowledge receipt of this notice below and retain a copy for your records.

Ryan Wood	522289	ryan@tcrg.com	817-456-5208
Licensed Broker /Broker Firm Name or Primary Assumed Business Name	License No.	Email	Phone
Designated Broker of Firm	License No.	Email	Phone
Licensed Supervisor of Sales Agent/ Associate	License No.	Email	Phone
Sales Agent/Associate's Name	License No.	Email	Phone
Buyer/Te	enant/Seller/Landlord In	itials Date	<u></u>



300,

158 278

ヤ

120

4S 009'999

32'42 AC

120.

Graphic Scale: 1 inch = 150 feet

TRUE HTRON

Trailer Parking

12' X 14' Ramp Doors

8, X 10, Dock Doors

Car Parking


2 gnibling


Site 2 Acreage



Risinger Road South

S gnibliua

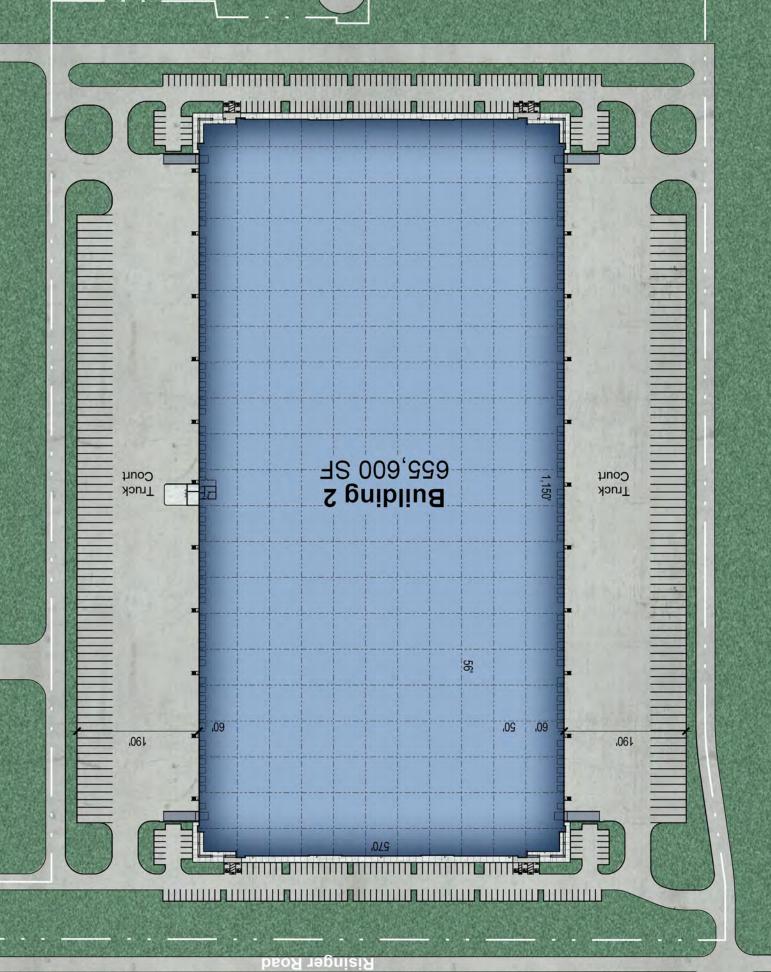

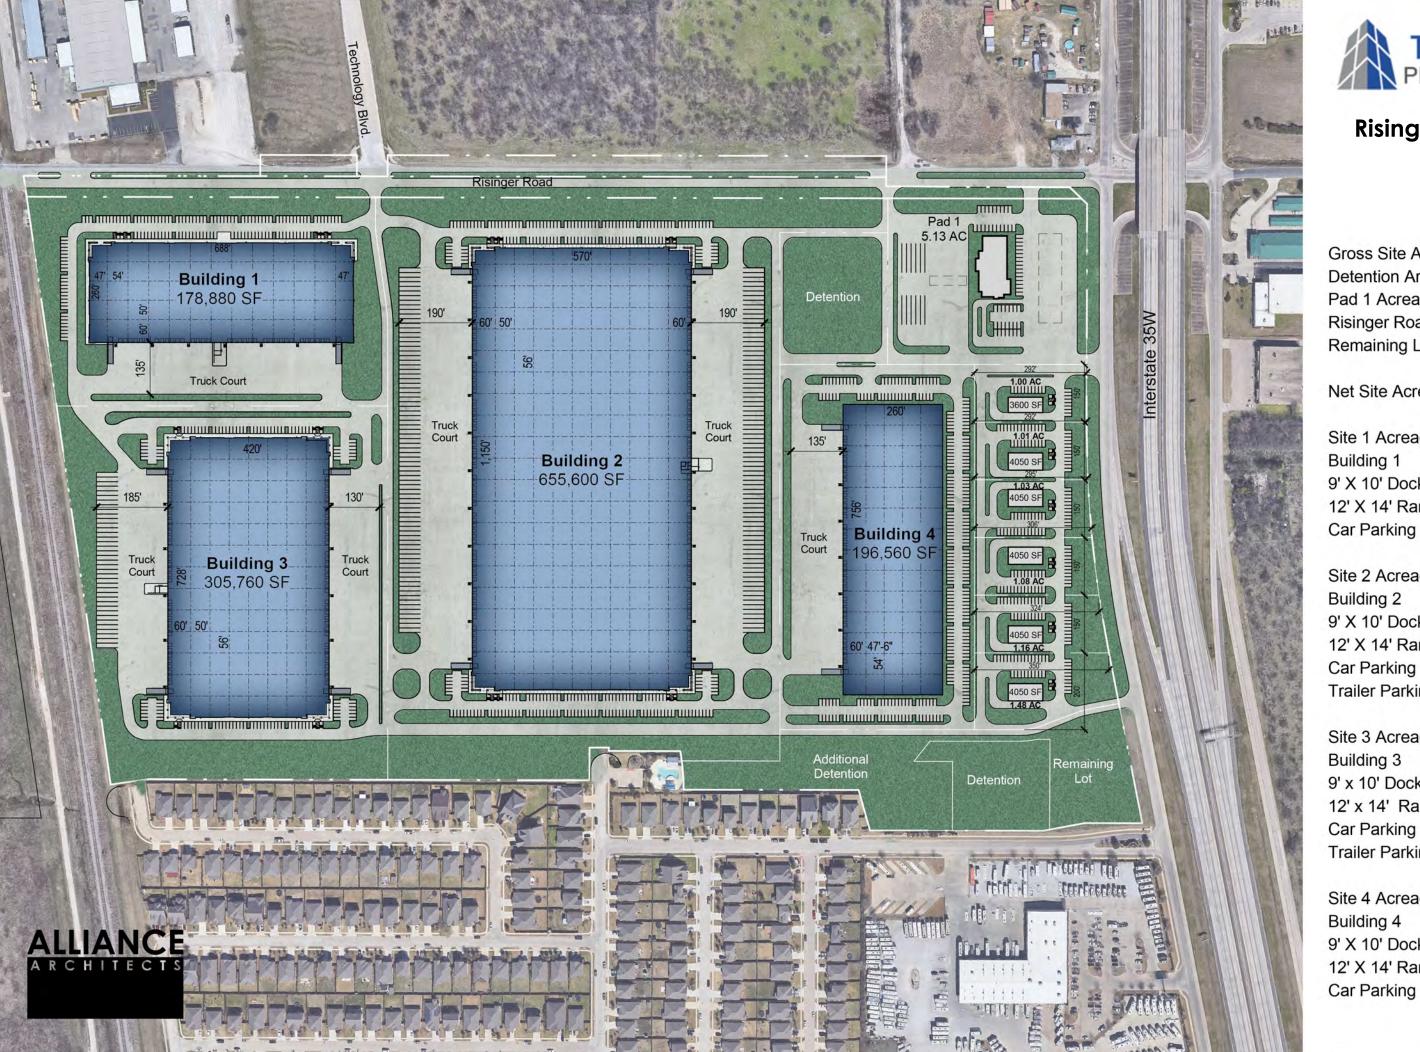



Risinger Road South

Gross Si	te Acreage	100.02	AC
Detentio	n Areas	3.66	AC
Pad 1 Ad	creage	5.13	AC
Risinger	Road ROW	3.16	AC
Remaini	ng Lot	4.12	AC
Net Site	Acreage	81.99	AC
Site 1 Ad	creage	11.08	AC
Building	1	178,880	SF
9' X 10' [Dock Doors		34
12' X 14'	Ramp Doors		2
Car Park	king		147
Site 2 Ad	creage	35.45	AC
Building	2	655,600	SF
9' X 10' [Dock Doors		120
12' X 14'	Ramp Doors		4
Car Park	king		278
Trailer P	arking		158
Site 3 Ad	creage	17.66	AC
Building	3	305,760	SF
9' x 10' E	Oock Doors		68
12' x 14'	Ramp Doors		4
Car Park	king		120
Trailer P	arking		38
Site 4 Ad	creage	11.03	AC
Building	1 	196,560	SF
9' X 10' [Dock Doors		38
12' X 14'	Ramp Doors		2

266