



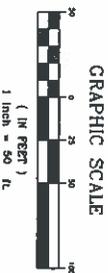

- PARKING/STAGING DATA:**
- ECONOMY LOOSE LOADING ONLY - 38 UNITS
REMOVED PARKING SPACES
11 SPACES FOR RENTAL UNIT - 42 SPACES
 - RESTAURANT - 25 SEATS
REMOVED PARKING 4 SEATS - 7 SPACES
REMOVED STAGING 100A
42 SPACES
REMOVED PARKING:
42 SPACES
 - ONE THROUGH STAGING, 11 SPACES
 - LAYOUT IS CONCEPTUAL IN NATURE AND SUBJECT TO ALL REVIEW BY THE ELIZABETH CITY PLANNING DEPARTMENT

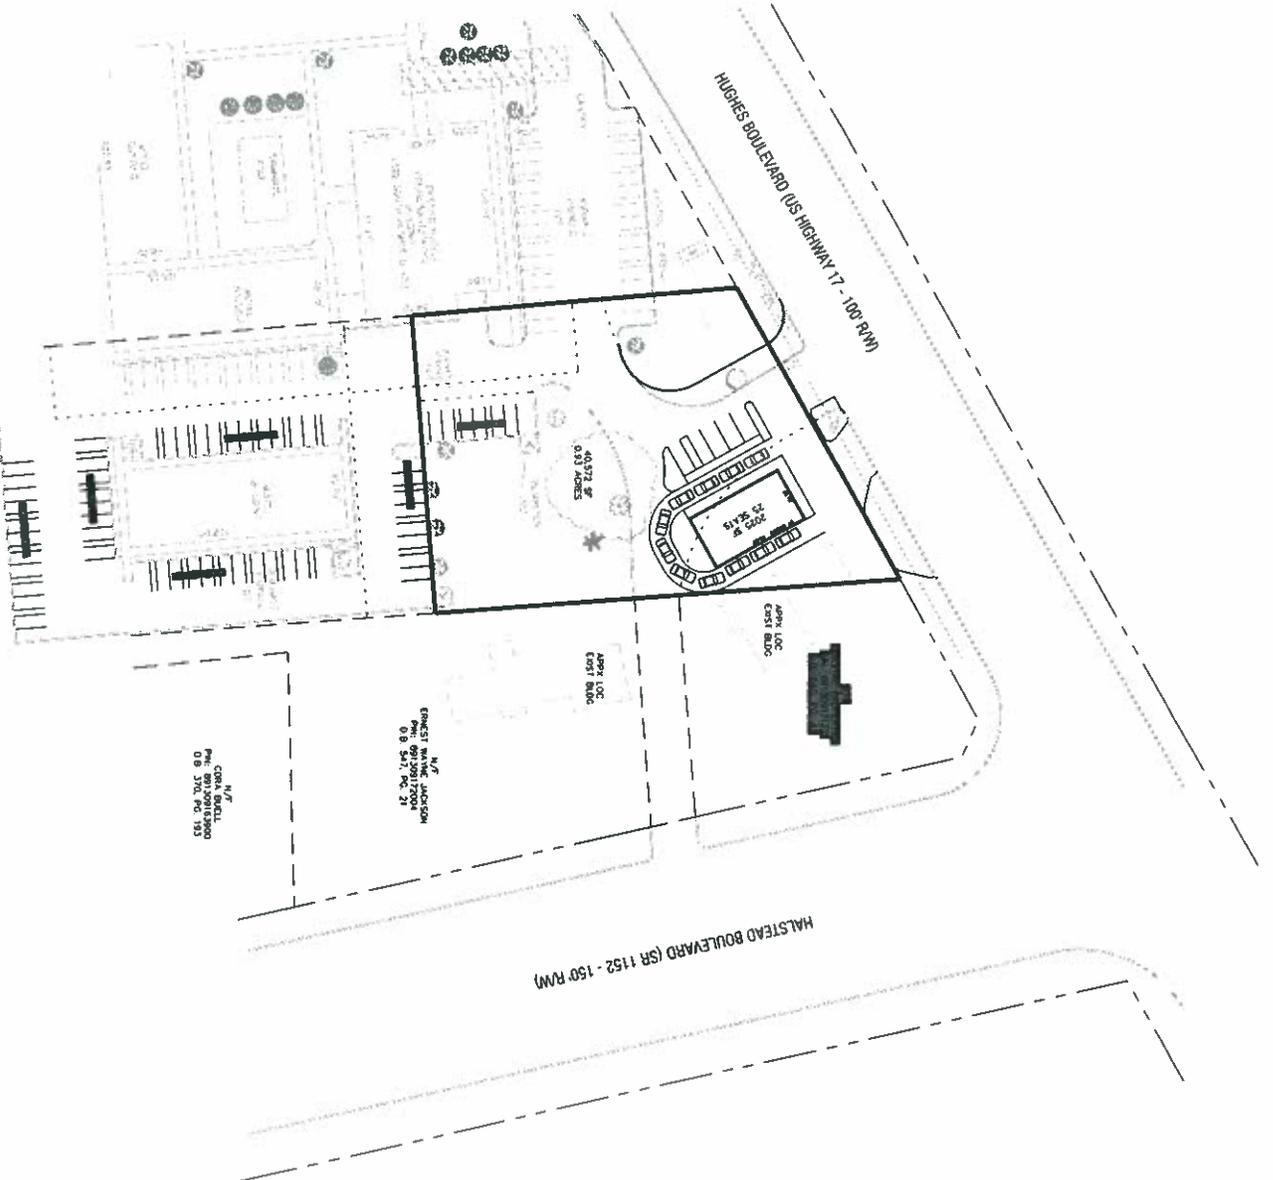

HYMAN ROBEY
 CONSULTANTS IN ARCHITECTURE, ENGINEERING & PLANNING
 170 US Hwy 158 E
 PO Box 304
 Camden NC 27501
 (252) 338-2911
 (252) 338-5522 fax
 www.hymanrobery.com
 License 02-0596

PRELIMINARY
 NOT FOR CONSTRUCTION
 SALES OR REGULATION

SHIVE GROUP, LLC
 ELIZABETH CITY
 PASQUOTANK COUNTY
 NORTH CAROLINA

NEW PLAN



Project #: 090148
 Drawing #: 1010148
 Drawing Title: Sam Patel Plaza Schematic Plan
 Designer: JHS
 Checked: ETH
 Approved: ETH
 Date: 07-08-09
 Sheet #: 1 OF 1
 Scale: 1"=50'

SHEET TITLE:
SCHEMATIC PLAN
 SHEET NUMBER:
1

REVISIONS:	NUM. DATE	DESCRIPTION



- PHASE/STAGE/DATA
- ECONO LODGE LOADING DOCK - 30 UNITS
NO UNUSUAL SPACES
REQUIRED PARKING: 11 SPACES FROM RETAIL UNIT - 42 SPACES
 - RESTAURANT - 25 SEATS
REQUIRED PARKING: 1 SPACE PER 4 SEATS - 7 SPACES
REQUIRED PARKING TOTAL:
PROVIDED PARKING:
82 SPACES
 - DRIVE THROUGH STATION: 11 SPACES
 - LAYOUT IS CONCEPTUAL IN NATURE AND SUBJECT TO MUTUAL REVIEW BY THE ELIZABETH CITY PLANNING DEPARTMENT.

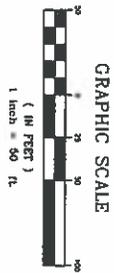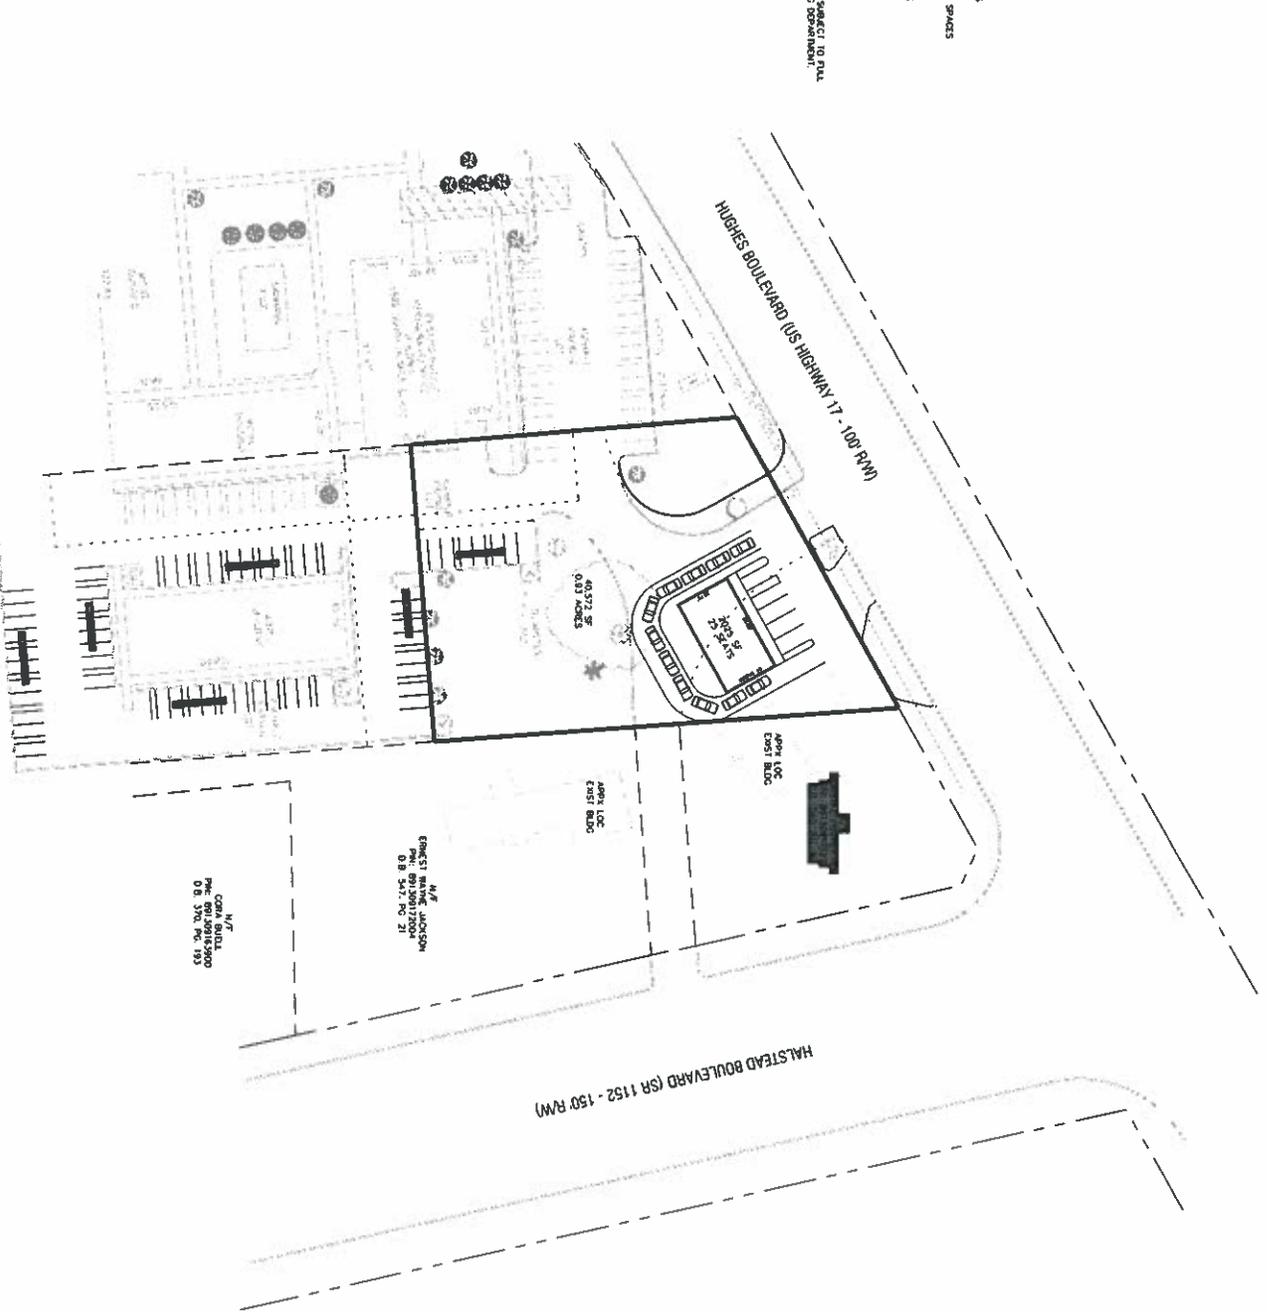

150 US Hwy 138 E.
P.O. Box 106
Camden, NC 27921
(252) 334-2913
(252) 334-5552 fax
www.hymanroby.com
License C-0898

PRELIMINARY
DO NOT USE FOR CONSTRUCTION
SALES OR NEGOTIATION.

SHIVE GROUP, LLC
ELIZABETH CITY
PASQUOTANK COUNTY
NORTH CAROLINA

KEY PLAN:

Project #: 090148
Drawing #: 090148 Schematic Plan
Checked: ETH
Approved: ETH
Date: 07-09-09
Sheet #: 1 OF 1
Scale: 1"=50'

SHEET TITLE:
SCHEMATIC PLAN

SHEET NUMBER:
3