


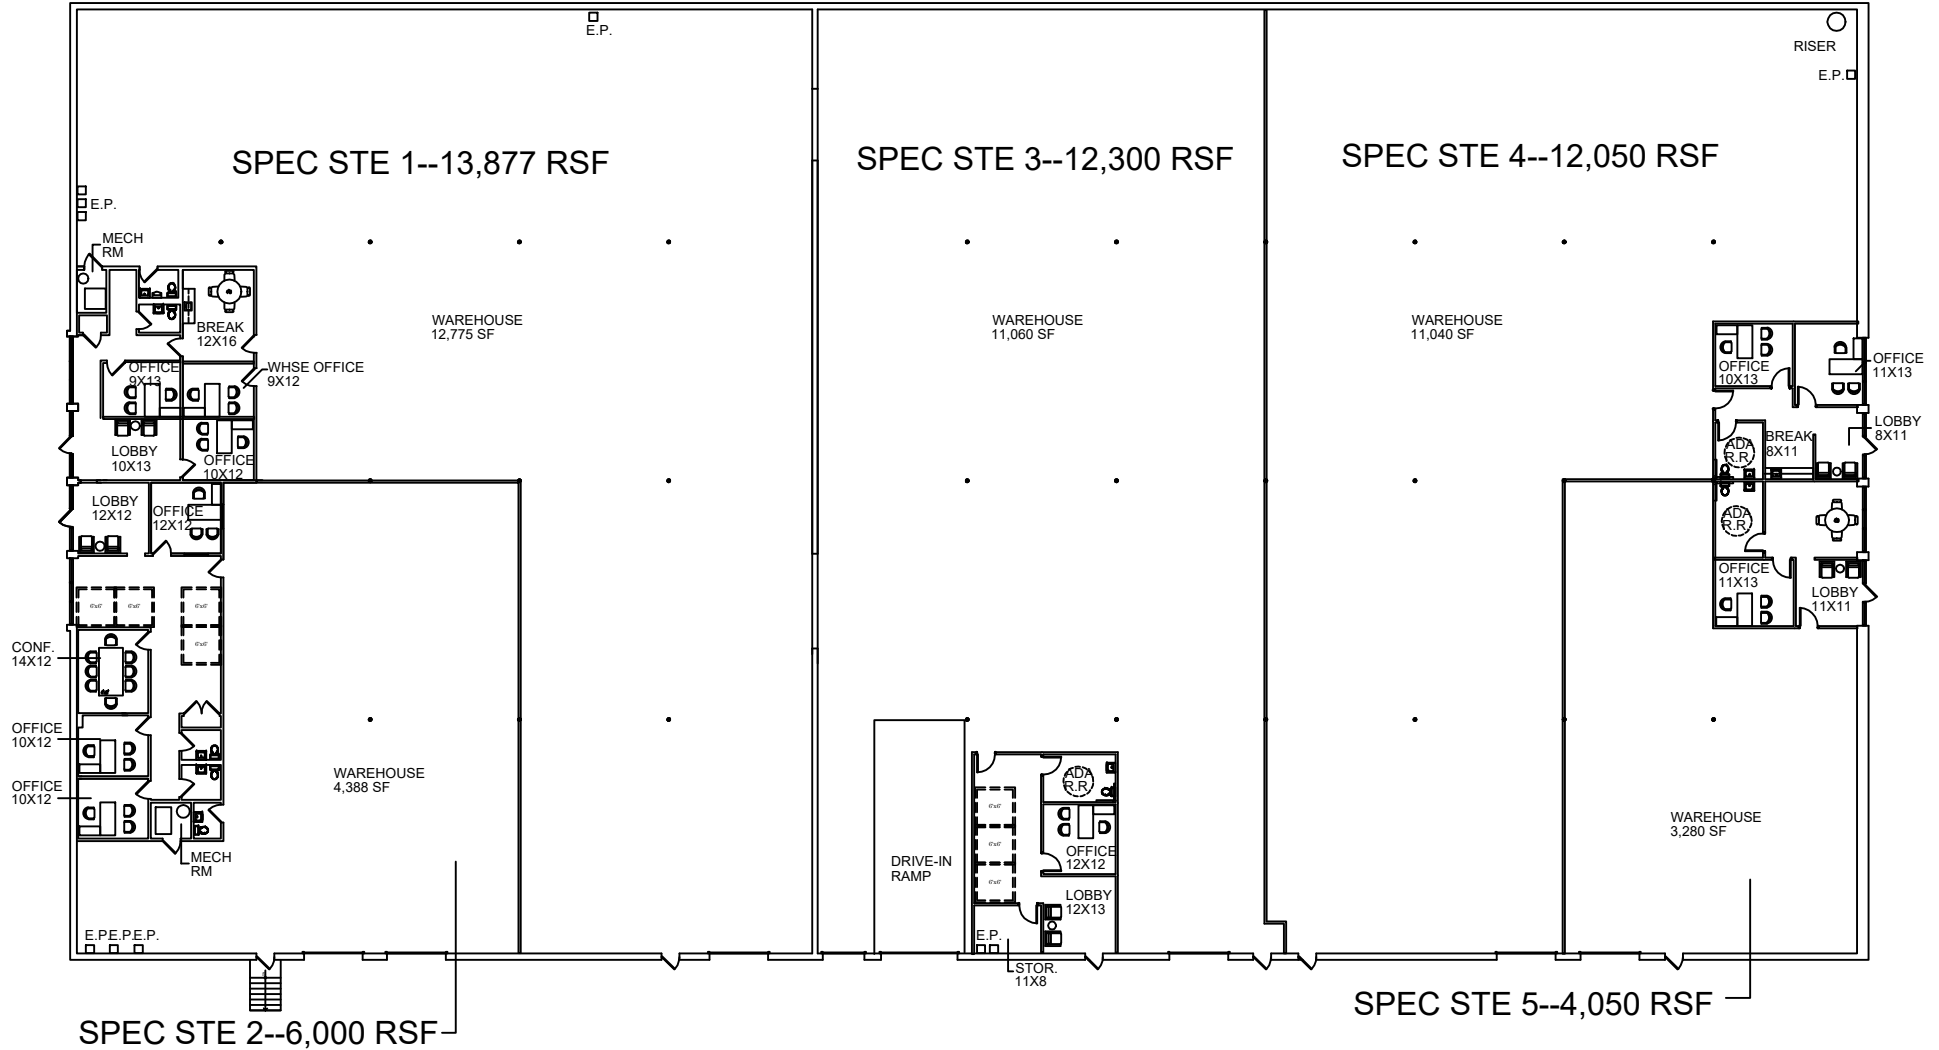

PROPOSED SPEC SUITES PLAN

5070 MINOLA DRIVE
STONECREST GA 30038

12.3.25

