


Exit Sign Locations

**EXIT WIDTH- 46"
EXIT CAPACITY 230**

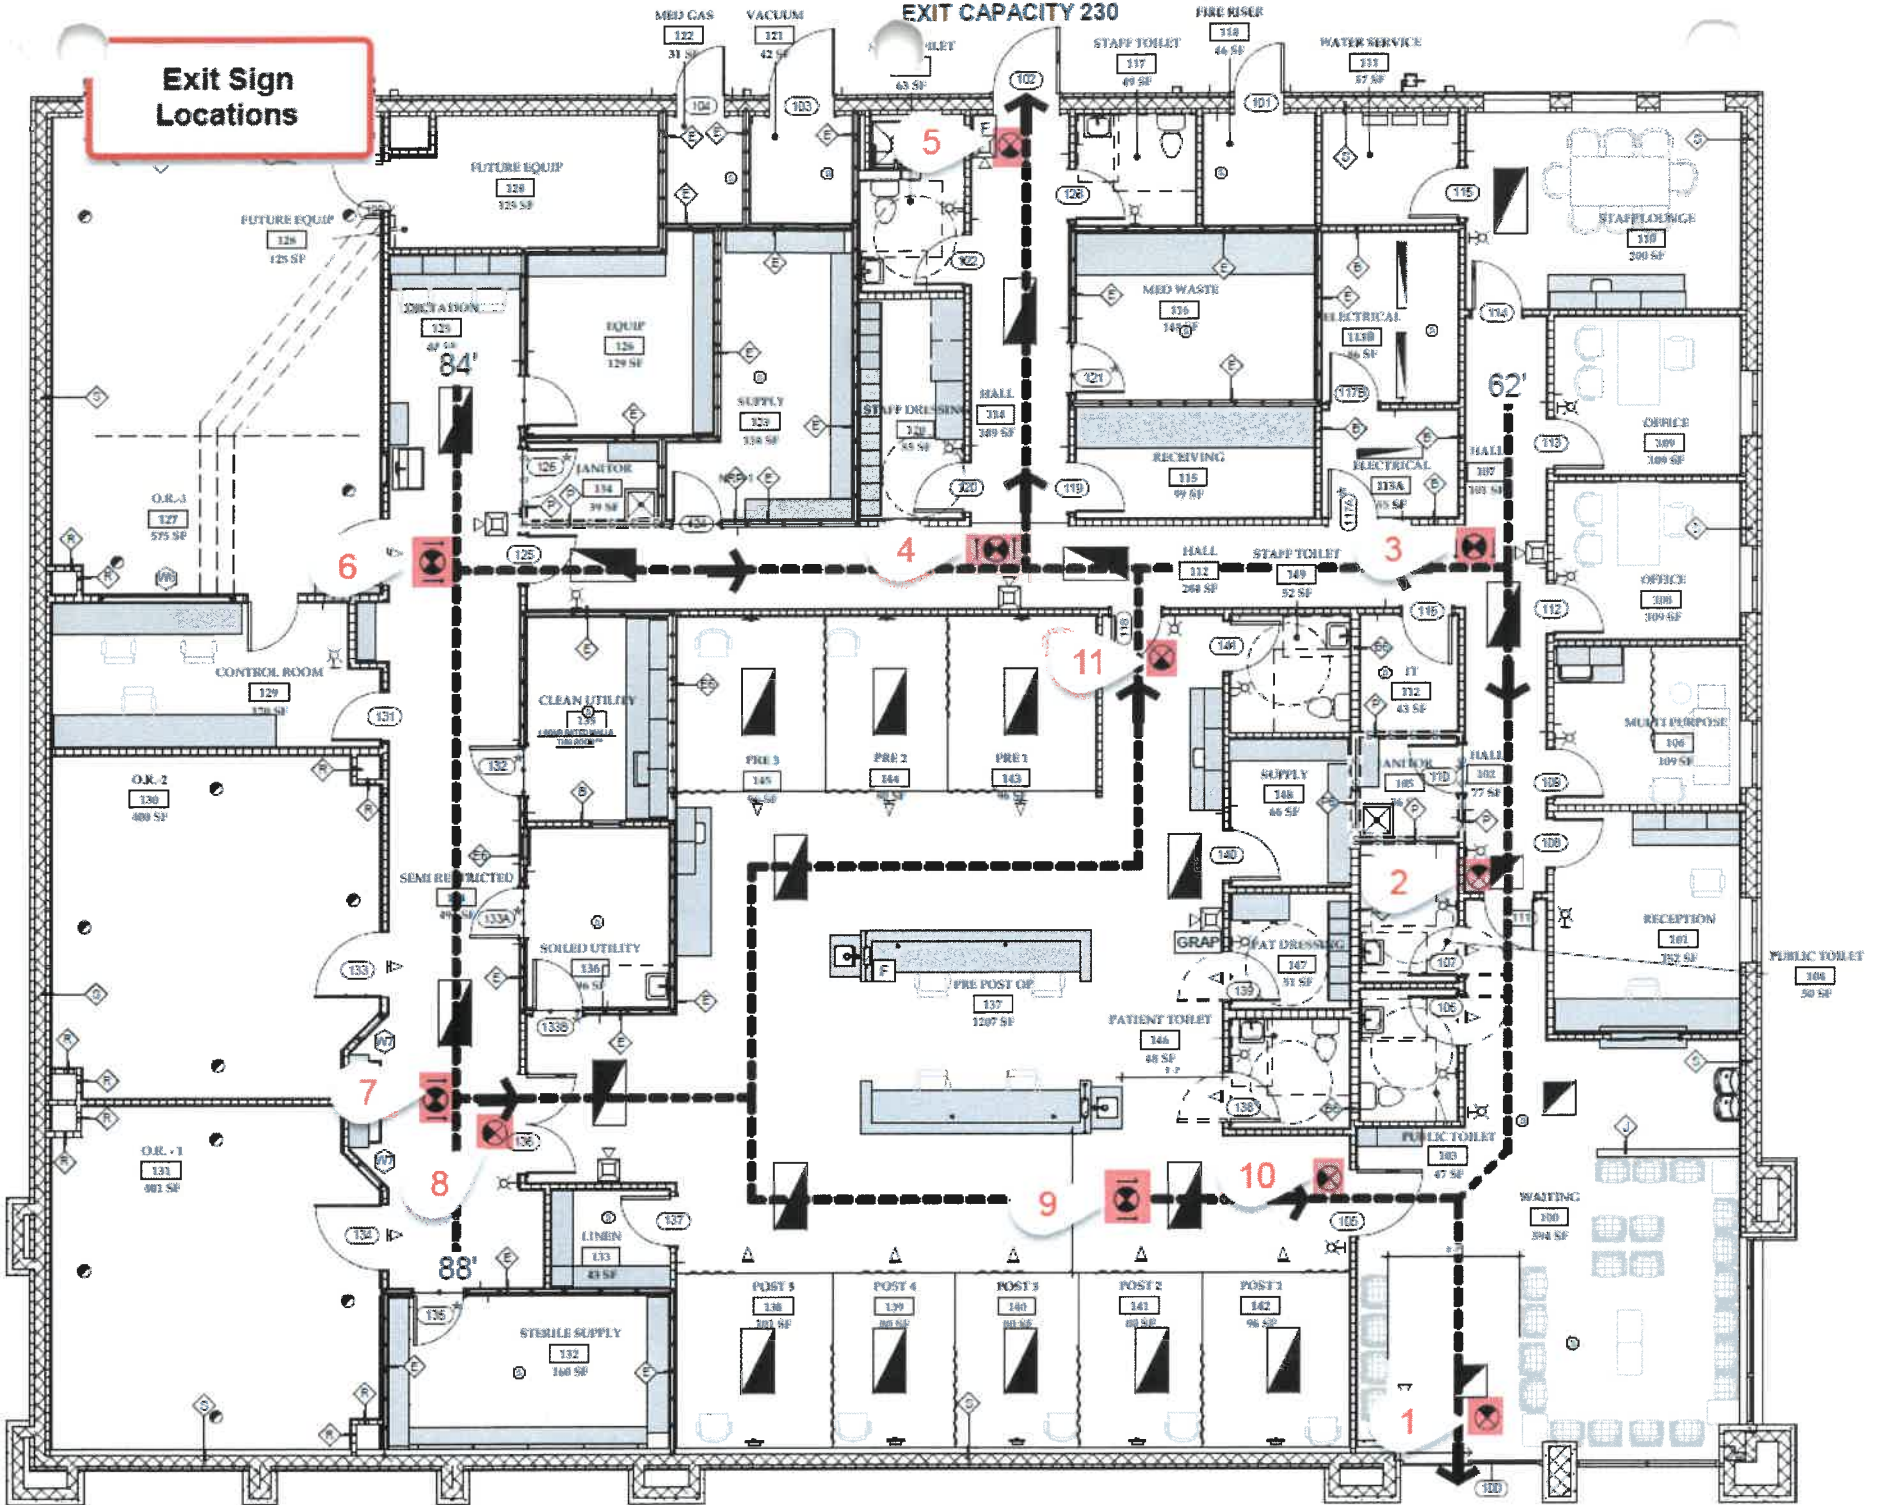

**EXIT WIDTH- 44"
EXIT CAPACITY 200**