


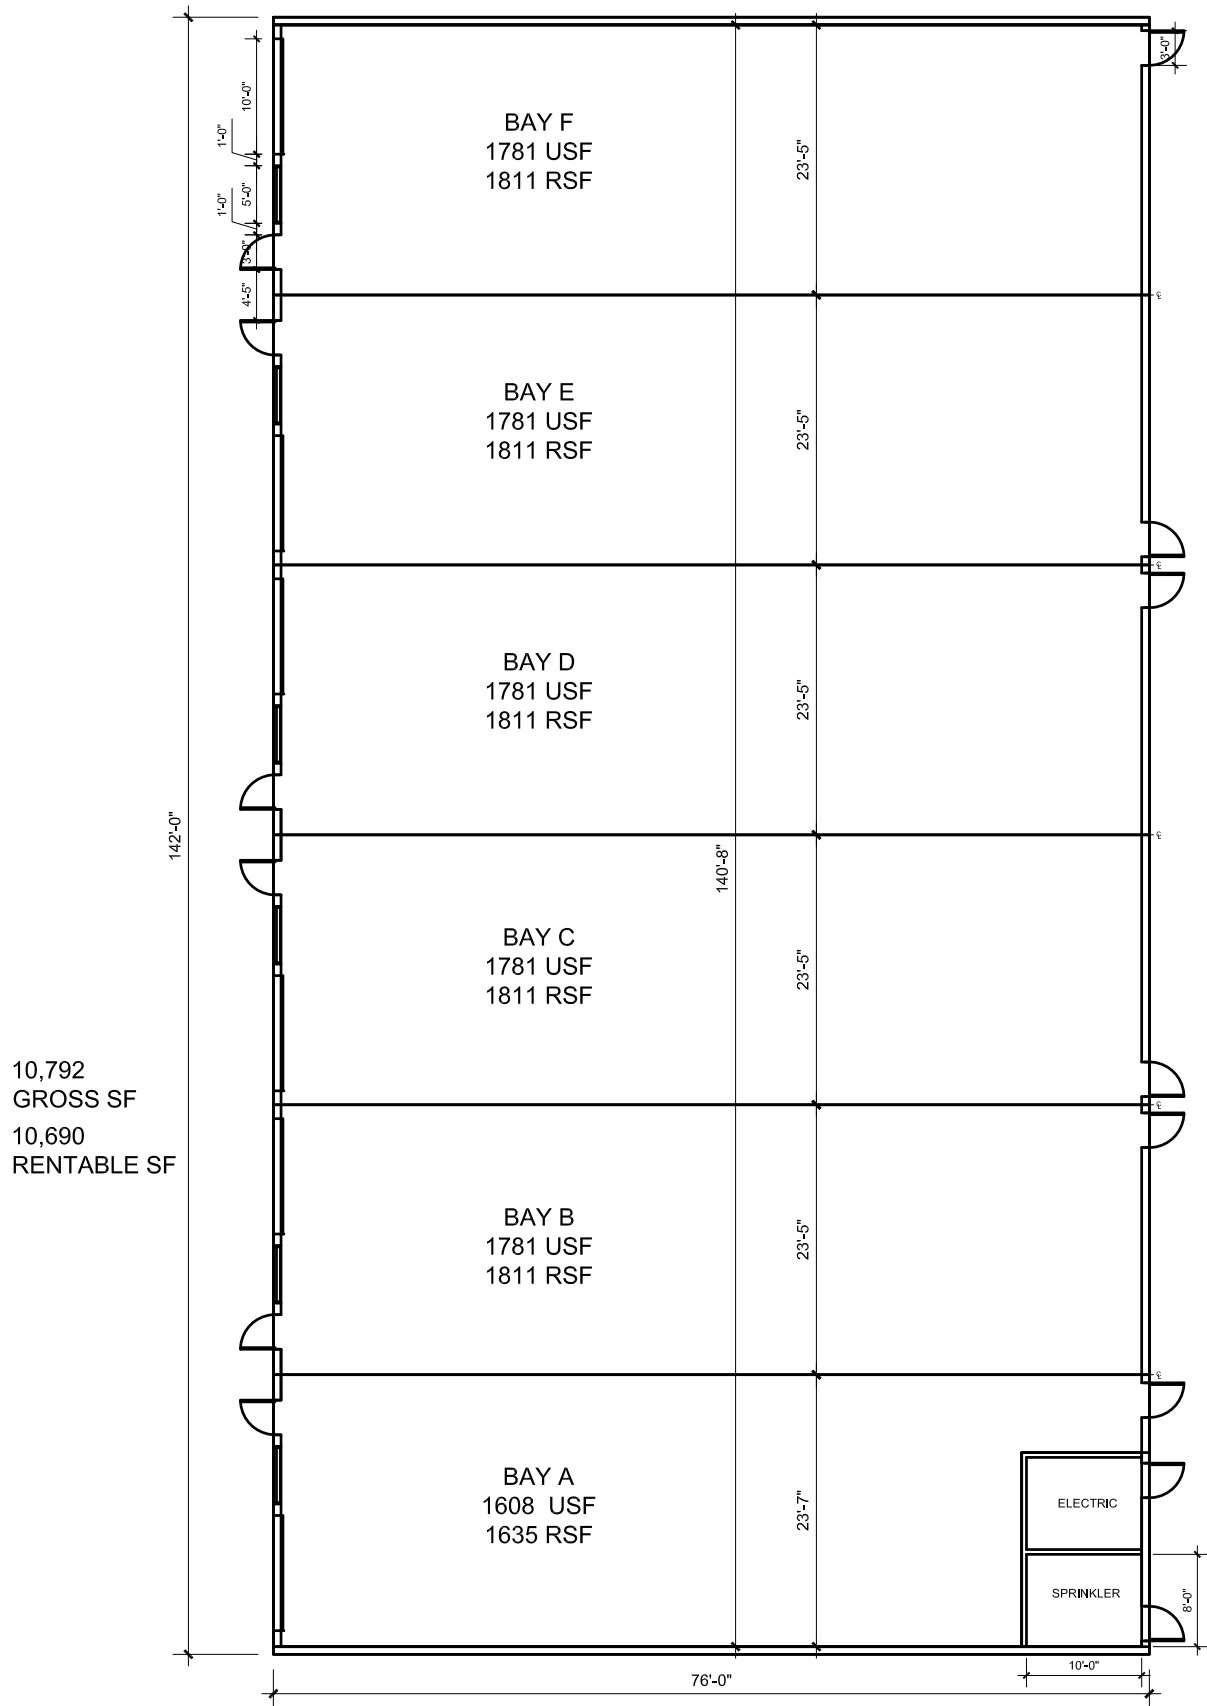

Architecture
 Interior Design
 Environmental Graphics
 Recognition Design

Mitchell Associates
 One Avenue of the Arts
 Wilmington DE 19801-6047
 302.594.9400
 Fax 302.656.7926
 www.mitchellatl.com

Date: March 17, 2021
 Project No: 16047-17

119 PATRIOT DRIVE MIDDLETOWN, DE 19709 SF Allocation Plan