






BALZER & ASSOCIATES
PLANNERS / ARCHITECTS
ENGINEERS / SURVEYORS

Roanoke / Richmond
New River Valley
Shenandoah Valley

www.balzer.cc

104 Industry Way
Suite 102
Staunton, VA 24401
540.248.3220

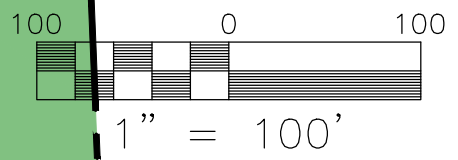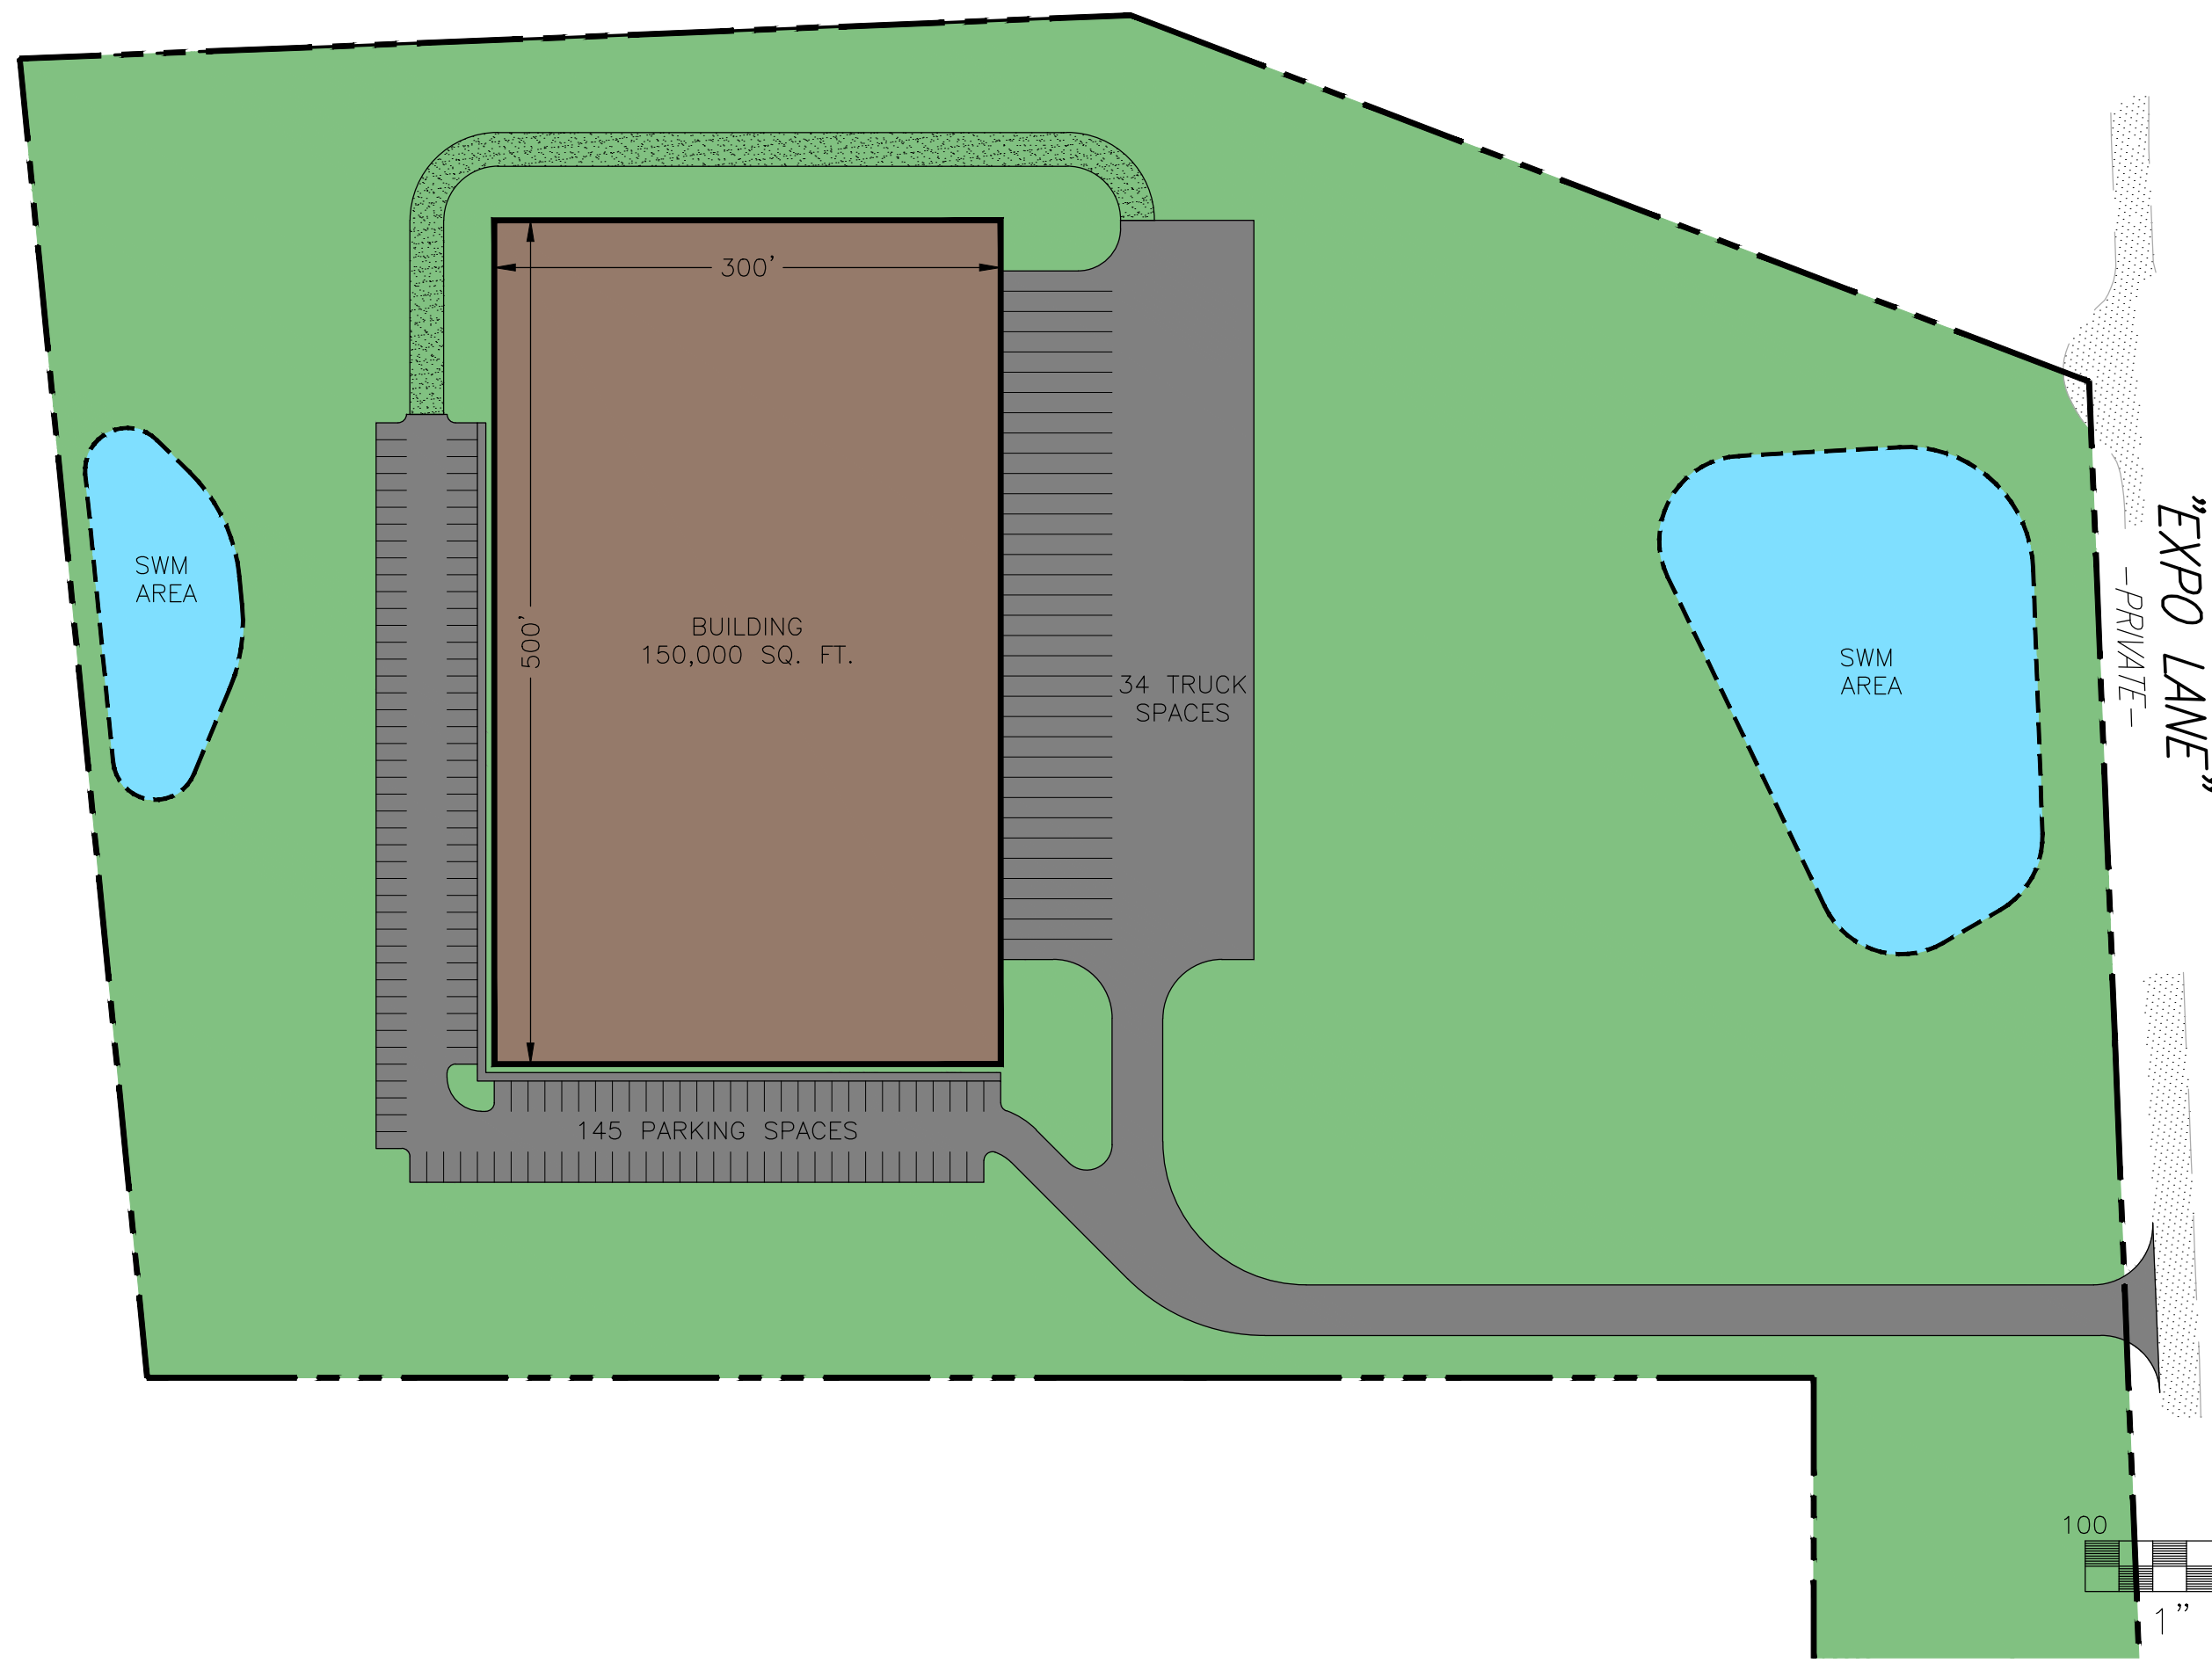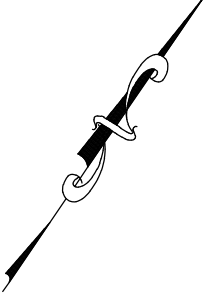

EXPO ROAD

CONCEPT 1

297 EXPO ROAD
AUGUSTA COUNTY, VA

DATE 08/16/2024
SCALE 1" = 100'
REVISIONS






BALZER & ASSOCIATES
PLANNERS / ARCHITECTS
ENGINEERS / SURVEYORS

Roanoke / Richmond
New River Valley
Shenandoah Valley

www.balzer.cc

104 Industry Way
Suite 102
Staunton, VA 24401
540.248.3220

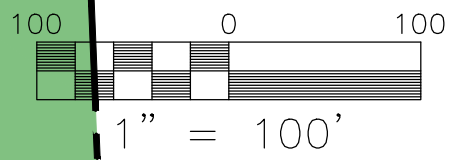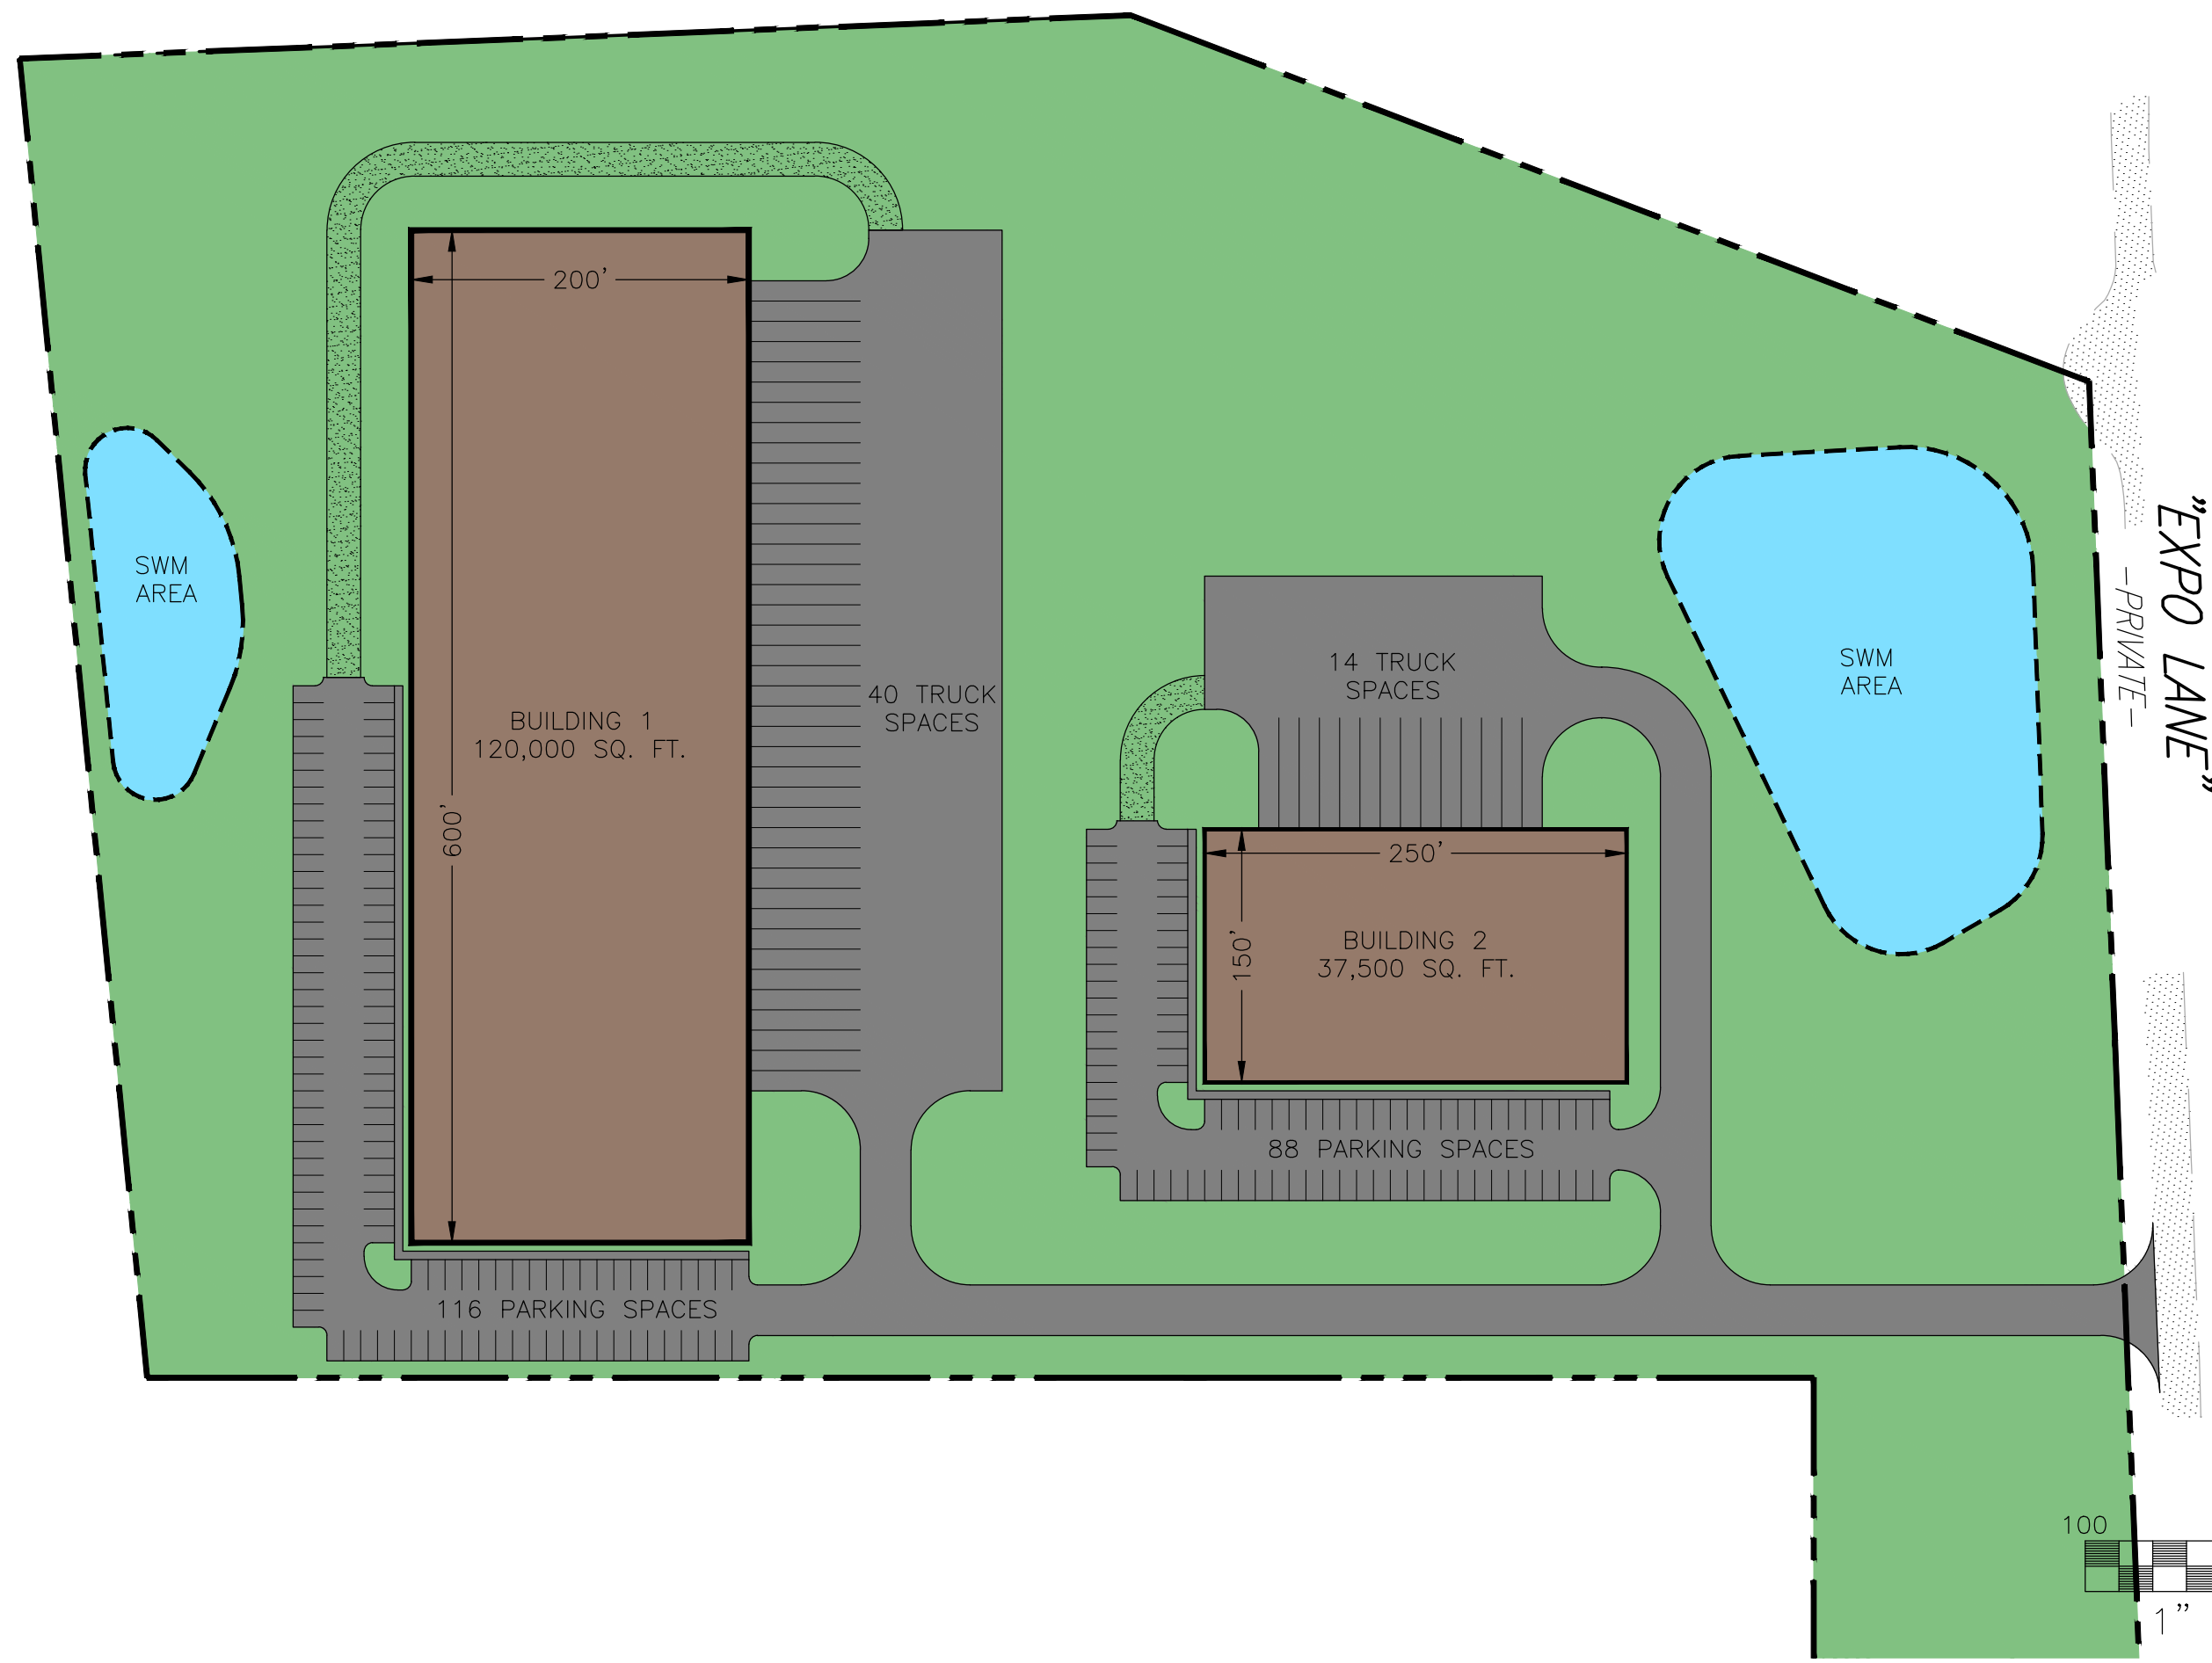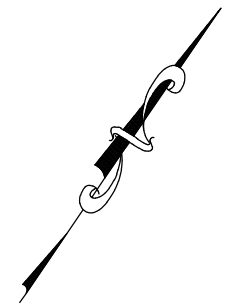

EXPO ROAD

CONCEPT 2

297 EXPO ROAD
AUGUSTA COUNTY, VA

DATE 08/16/2024
SCALE 1" = 100'
REVISIONS






BALZER & ASSOCIATES
PLANNERS / ARCHITECTS
ENGINEERS / SURVEYORS

Roanoke / Richmond
New River Valley
Shenandoah Valley

www.balzer.cc

104 Industry Way
Suite 102
Staunton, VA 24401
540.248.3220

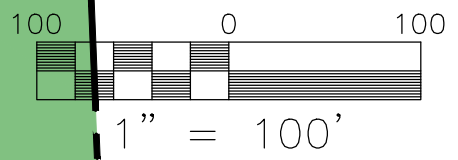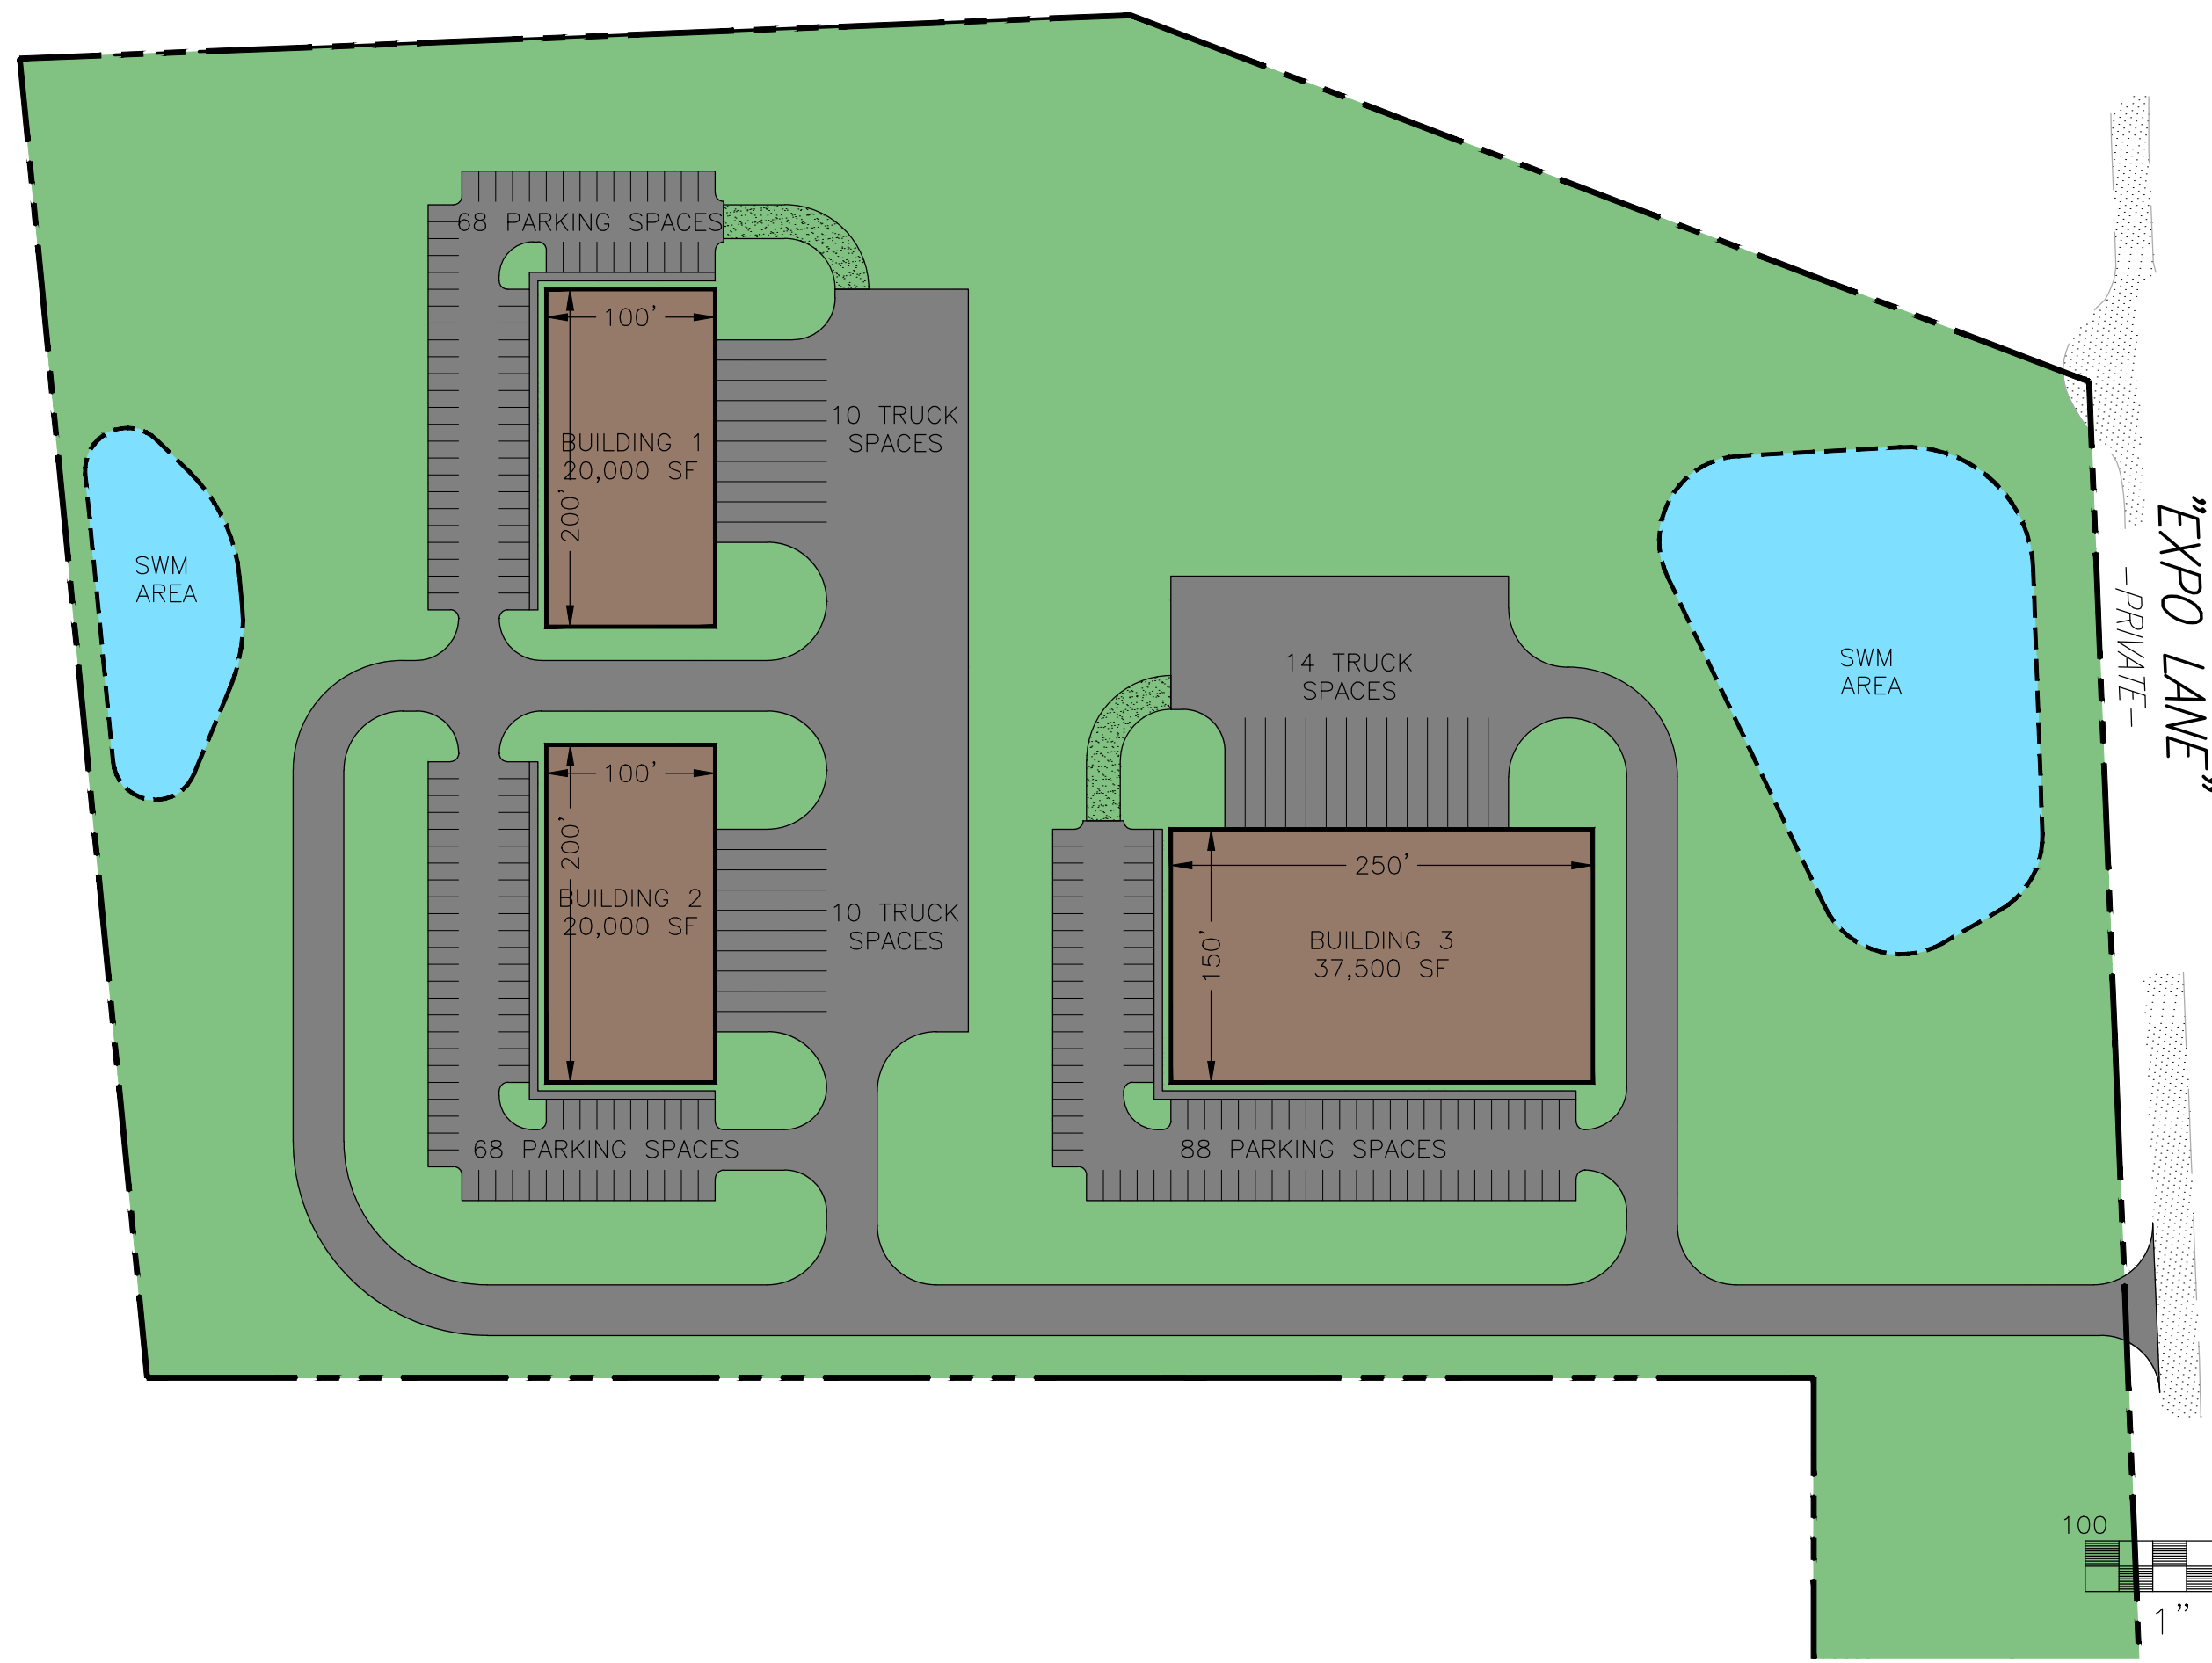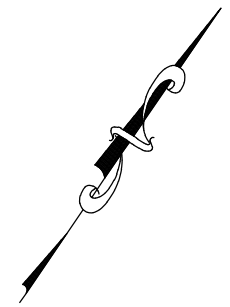

EXPO ROAD

CONCEPT 3

297 EXPO ROAD
AUGUSTA COUNTY, VA

DATE 08/16/2024
SCALE 1" = 100'
REVISIONS