


Entrance

TITLE		1ST FLOOR	
DATE	11-98	REV	A
DWG. NO.	C	REV	A
FIT BLDG 1FLOOR		SHEET 1 OF 1	

1" = 16'

FIT BLDG 1FLOOR

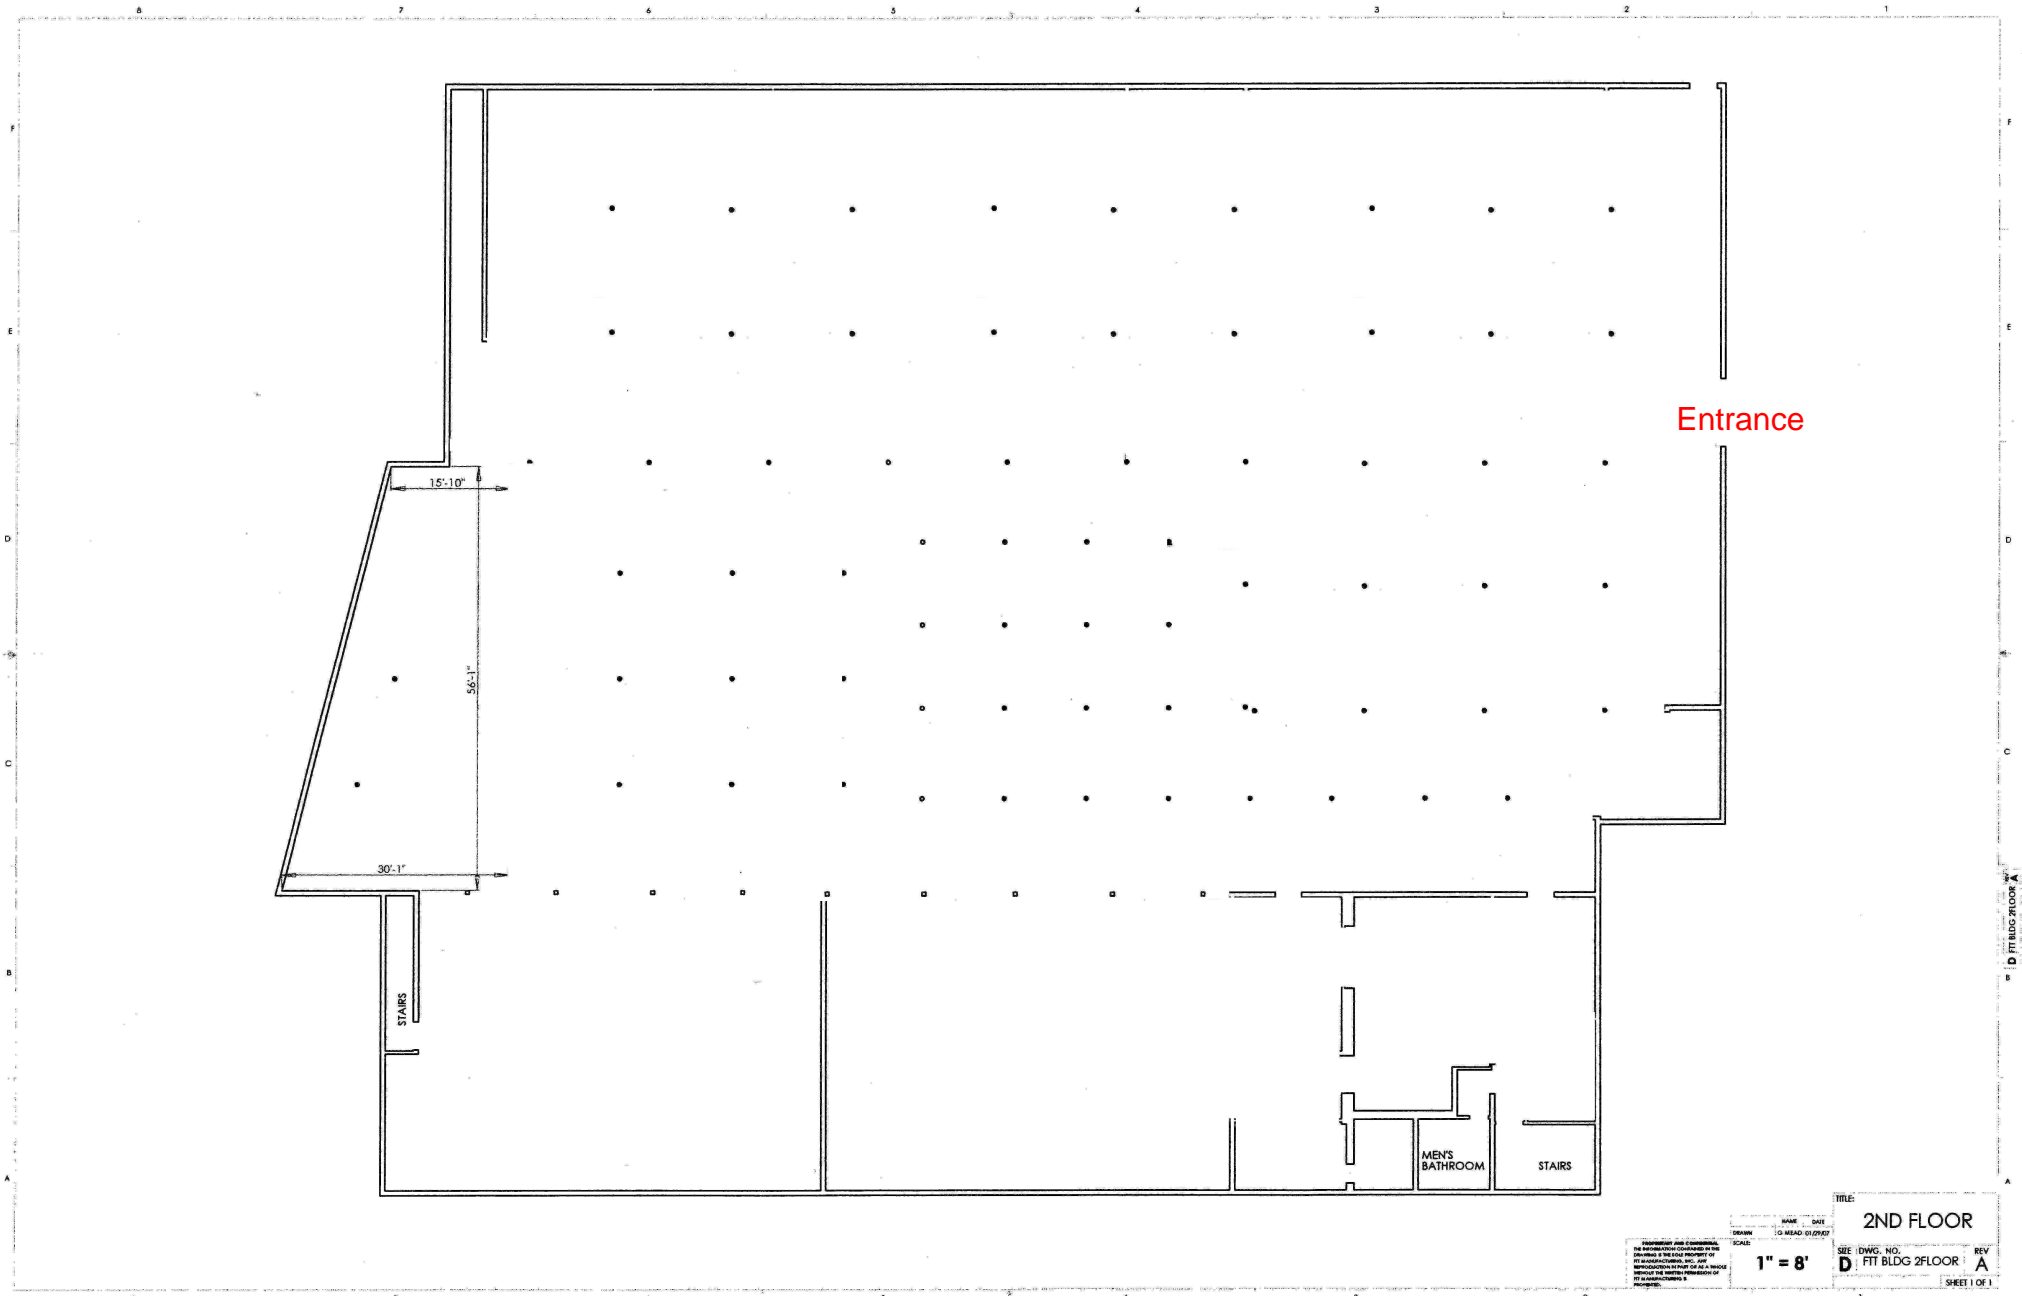

Entrance

STAIRS

MEN'S BATHROOM

STAIRS

<small>         ILLUSTRATIONS AND DIMENSIONS, UNLESS OTHERWISE SPECIFIED, ARE TO BE CONSIDERED AS THE PROPERTY OF THE ARCHITECT AND NOT TO BE REPRODUCED OR TRANSMITTED IN ANY FORM OR BY ANY MEANS, ELECTRONIC OR MECHANICAL, INCLUDING PHOTOCOPYING, RECORDING, OR BY ANY INFORMATION STORAGE AND RETRIEVAL SYSTEM, WITHOUT THE WRITTEN PERMISSION OF THE ARCHITECT.       </small>		TITLE <b>2ND FLOOR</b>
NAME G. MEAD, OLSBY	DATE 01/29/07	SCALE <b>1" = 8'</b>
SIZE (DWG. NO.) D: FIT BLDG 2FLOOR	REV A	SHEET 1 OF 1