




FOR LEASE 3,169 SF


7429

RIVIERA BLVD

MIRAMAR
COMMERCE PARK
Building C
Miramar, FL

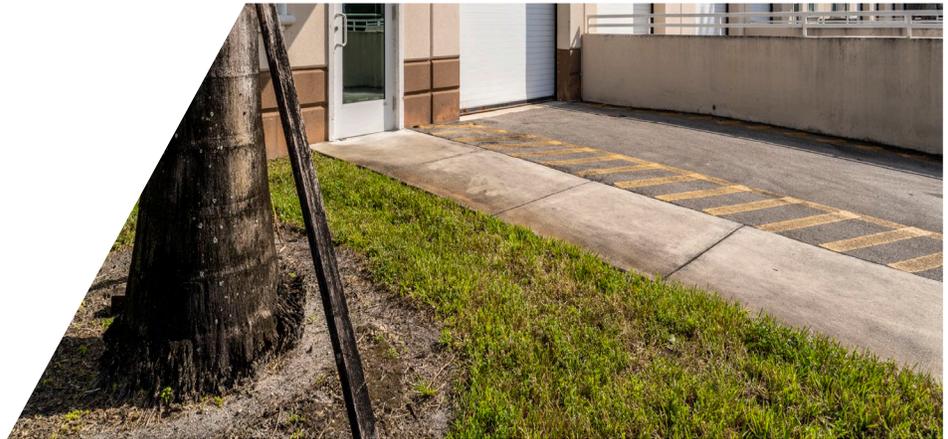

PROPERTY FEATURES

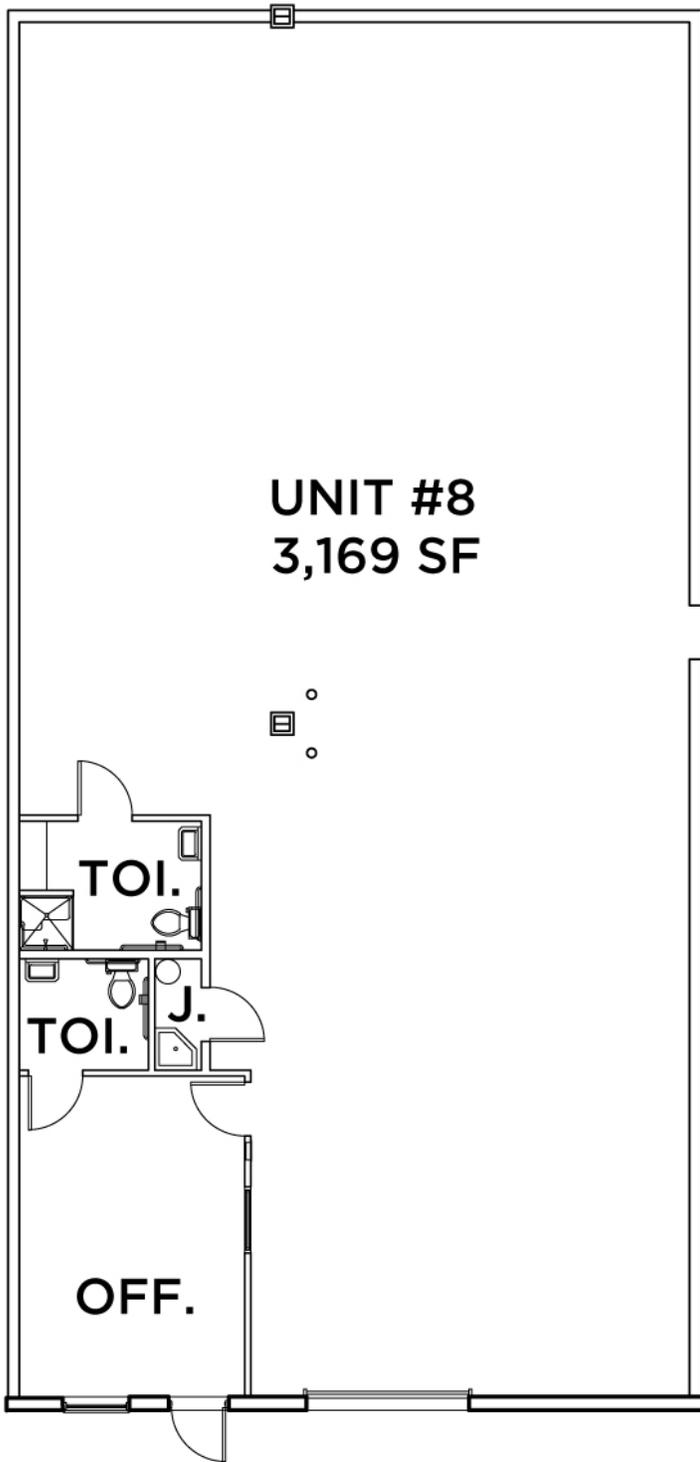

Space Available: Unit 8 - 3,169 SF

Office Area: 285 SF

Clear Height: 32'

Parking: 1 : 1,000

Drive-ins: 1

Fire Sprinklered: Yes

Construction: Tilt Wall

Loading: Front Loading

Lighting: LED Throughout



DEMOGRAPHICS 5 MILES

489,879

Population

\$90,859

AVG Household Income

39

Median Age



CONTACTS

CHRIS METZGER, SIOR

Vice Chairman

+1 954 415 9155

chris.metzger@cushwake.com

ERIC CANTOR

Associate

+1 561 227 2068

eric.cantor@cushwake.com