

MORRISON RANCH | NWC POWER ROAD & ELLIOT ROAD | GILBERT, ARIZONA




PLANNED OPENING Q4 2024

ADDRESS:

NWC Power RD & Elliot RD, Gilbert, Arizona

SUMMARY:

Power & Elliot is a grocery anchored shopping center found on the intersection of Power Road and Elliot Road with a total traffic count approaching 30,000 vehicles per day. Located in the Morrison Ranch master planned community, the five-mile trade area boasts an average household income of \$90,000, a residential population of over 90,000 and a daytime population exceeding 85,000.

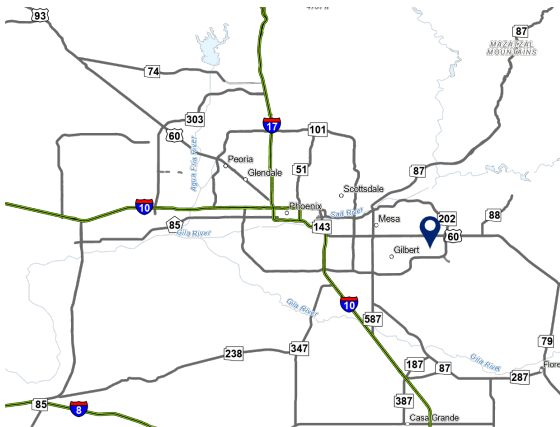

BARCLAY
GROUP

2415 E Camelback Rd, Suite 900
Phoenix, Arizona, 85016
www.BarclayGroup.com

Brett Sheets

Senior Vice President Leasing
602.224.4147 Direct
602.908.8837 Cell
bsheets@barclaygroup.com


Kristin Walrod

Senior Leasing Manager
602.224.4171 Direct
480.521.4822 Cell
kwalrod@barclaygroup.com

Matthew Archer

Leasing Associate
602.224.4160 Direct
602.908.8680 Cell
marcher@barclaygroup.com

MORRISON RANCH | SITE PLAN

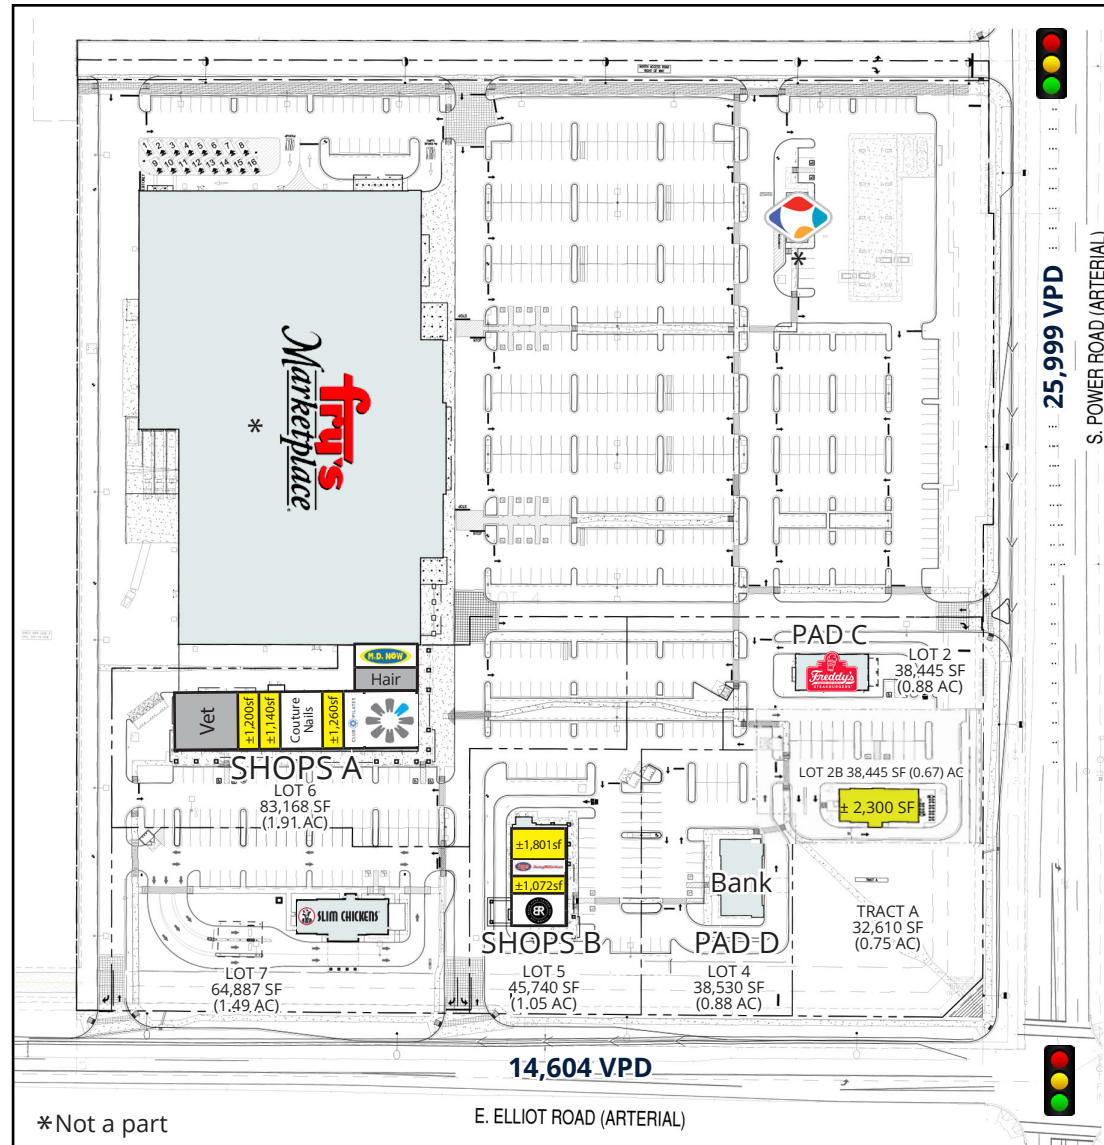

ACRES:
± 23.3
SQUARE FEET:
± 167,166



BARCLAY
GROUP

2415 E Camelback Rd, Suite 900
Phoenix, Arizona, 85016
www.BarclayGroup.com

Brett Sheets
Senior Vice President Leasing
602.224.4147 Direct
602.908.8837 Cell
bsheets@barclaygroup.com

Kristin Walrod
Senior Leasing Manager
602.224.4171 Direct
480.521.4822 Cell
kwalrod@barclaygroup.com

Matthew Archer
Leasing Associate
602.224.4160 Direct
602.908.8680 Cell
marcher@barclaygroup.com




MORRISON RANCH | SHOPS A

SIGNED LEASE

AT LOI/LEASE

AVAILABLE

Fry's Marketplace

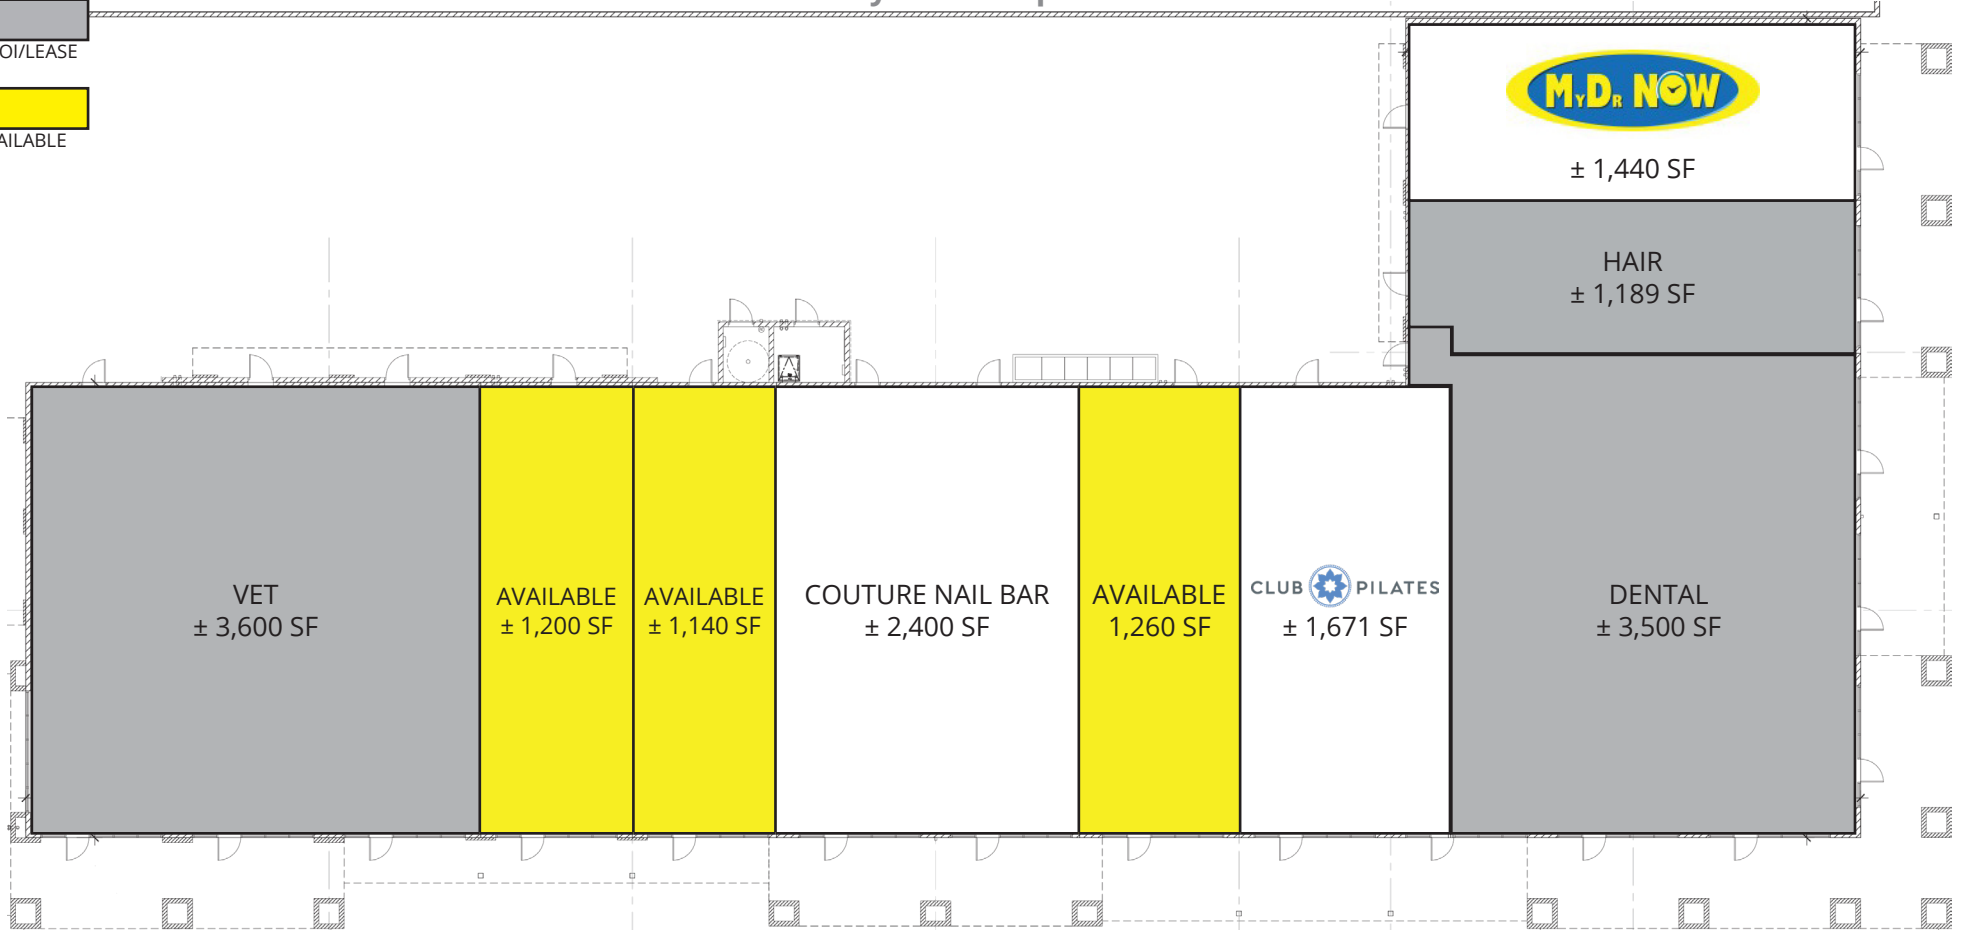

BARCLAY
GROUP

2415 E Camelback Rd, Suite 900
Phoenix, Arizona, 85016
www.BarclayGroup.com

Brett Sheets
Senior Vice President Leasing
602.224.4147 Direct
602.908.8837 Cell
bsheets@barclaygroup.com

Kristin Walrod
Senior Leasing Manager
602.224.4171 Direct
480.521.4822 Cell
kwalrod@barclaygroup.com

Matthew Archer
Leasing Associate
602.224.4160 Direct
602.908.8680 Cell
marcher@barclaygroup.com

MORRISON RANCH | SHOPS A - ELEVATIONS



① SOUTH ELEVATION

SCALE: 3/32"=1'-0"



② EAST ELEVATION

SCALE: 3/32"=1'-0"



BARCLAY
GROUP

2415 E Camelback Rd, Suite 900
Phoenix, Arizona, 85016
www.BarclayGroup.com


Brett Sheets
Senior Vice President Leasing
602.224.4147 Direct
602.908.8837 Cell
bsheets@barclaygroup.com

Kristin Walrod
Senior Leasing Manager
602.224.4171 Direct
480.521.4822 Cell
kwalrod@barclaygroup.com

Matthew Archer
Leasing Associate
602.224.4160 Direct
602.908.8680 Cell
marcher@barclaygroup.com

MORRISON RANCH | SHOPS B

 SIGNED LEASE
 AT LOI/LEASE
 AVAILABLE

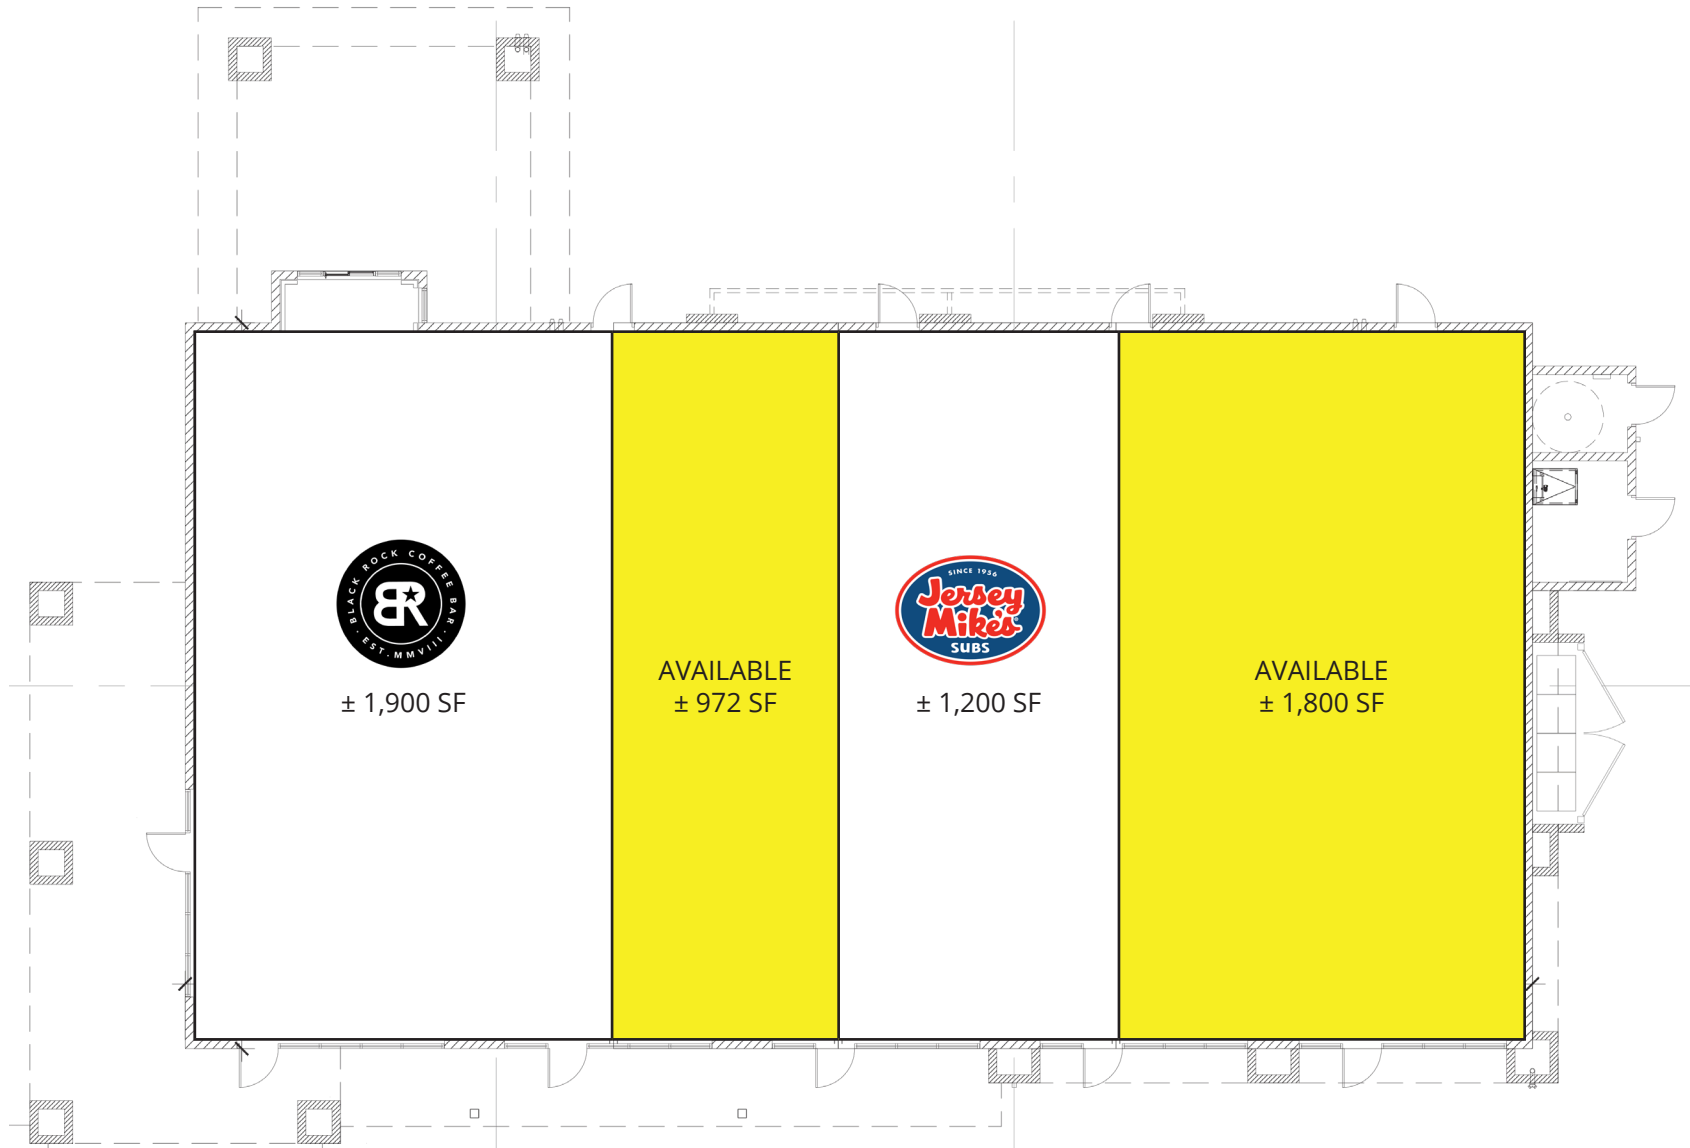

BARCLAY
GROUP

2415 E Camelback Rd, Suite 900
Phoenix, Arizona, 85016
www.BarclayGroup.com

Brett Sheets
Senior Vice President Leasing
602.224.4147 Direct
602.908.8837 Cell
bsheets@barclaygroup.com

Kristin Walrod
Senior Leasing Manager
602.224.4171 Direct
480.521.4822 Cell
kwalrod@barclaygroup.com

Matthew Archer
Leasing Associate
602.224.4160 Direct
602.908.8680 Cell
marcher@barclaygroup.com

MORRISON RANCH | SHOPS B - ELEVATIONS



BARCLAY
GROUP

2415 E Camelback Rd, Suite 900
Phoenix, Arizona, 85016
www.BarclayGroup.com

Brett Sheets
Senior Vice President Leasing
602.224.4147 Direct
602.908.8837 Cell
bsheets@barclaygroup.com

Kristin Walrod
Senior Leasing Manager
602.224.4171 Direct
480.521.4822 Cell
kwalrod@barclaygroup.com

Matthew Archer
Leasing Associate
602.224.4160 Direct
602.908.8680 Cell
marcher@barclaygroup.com

MORRISON RANCH | AERIAL



BARCLAY
GROUP

2415 E Camelback Rd, Suite 900
Phoenix, Arizona, 85016
www.BarclayGroup.com

Brett Sheets
Senior Vice President Leasing
602.224.4147 Direct
602.908.8837 Cell
bsheets@barclaygroup.com

Kristin Walrod
Senior Leasing Manager
602.224.4171 Direct
480.521.4822 Cell
kwalrod@barclaygroup.com

Matthew Archer
Leasing Associate
602.224.4160 Direct
602.908.8680 Cell
marcher@barclaygroup.com

MORRISON RANCH | 5 MILE DEMOGRAPHICS


ANNUAL HOUSEHOLD SPENDING





INCOME



Tapestry Segments

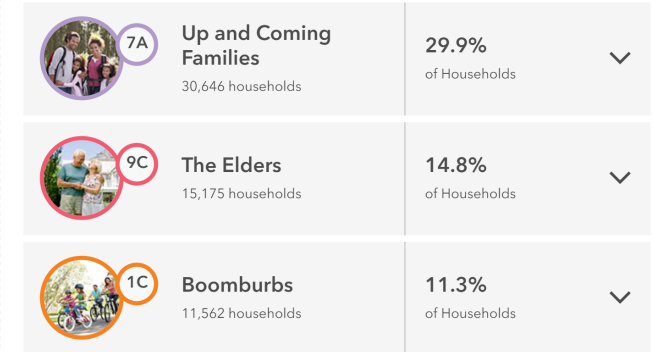

KEY FACTS

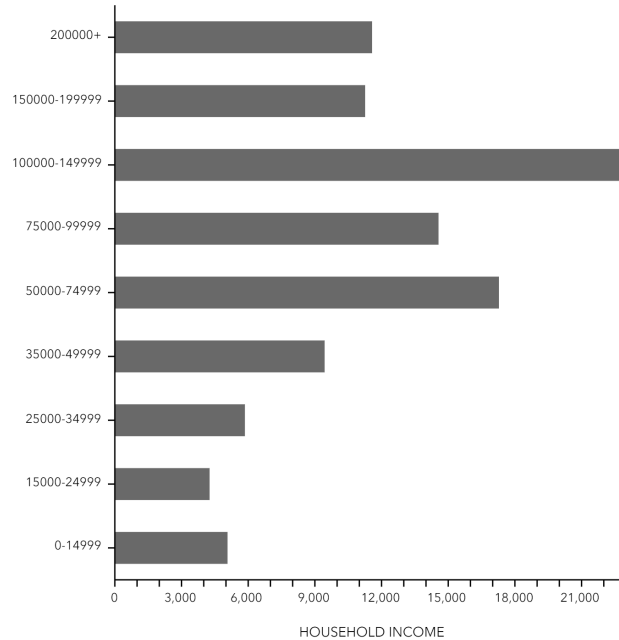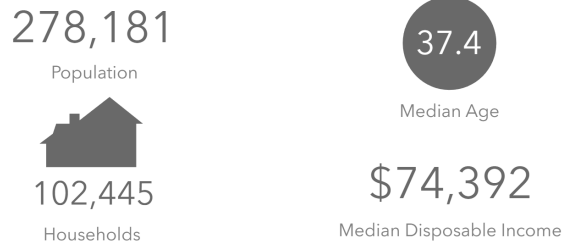


Average Household Size


for this area
2.69 which is more than the average for United States

Area	Value	0.00	4.00
This area	2.69		
Maricopa County	2.63		
Arizona	2.57		
United States	2.53		

EDUCATION

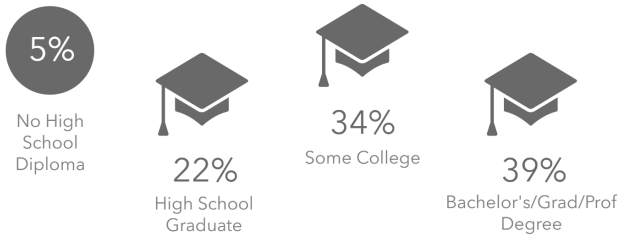

EMPLOYMENT

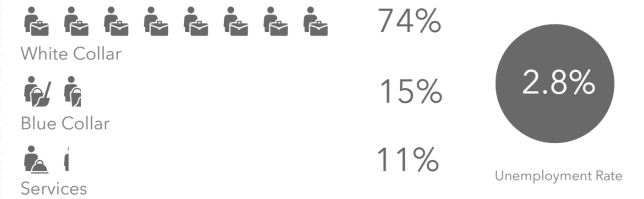

Source: Esri Business Analyst



BARCLAY
GROUP

2415 E Camelback Rd, Suite 900
Phoenix, Arizona, 85016
www.BarclayGroup.com

Brett Sheets
Senior Vice President Leasing
602.224.4147 Direct
602.908.8837 Cell
bsheets@barclaygroup.com

Kristin Walrod
Senior Leasing Manager
602.224.4171 Direct
480.521.4822 Cell
kwalrod@barclaygroup.com

Matthew Archer
Leasing Associate
602.224.4160 Direct
602.908.8680 Cell
marcher@barclaygroup.com