
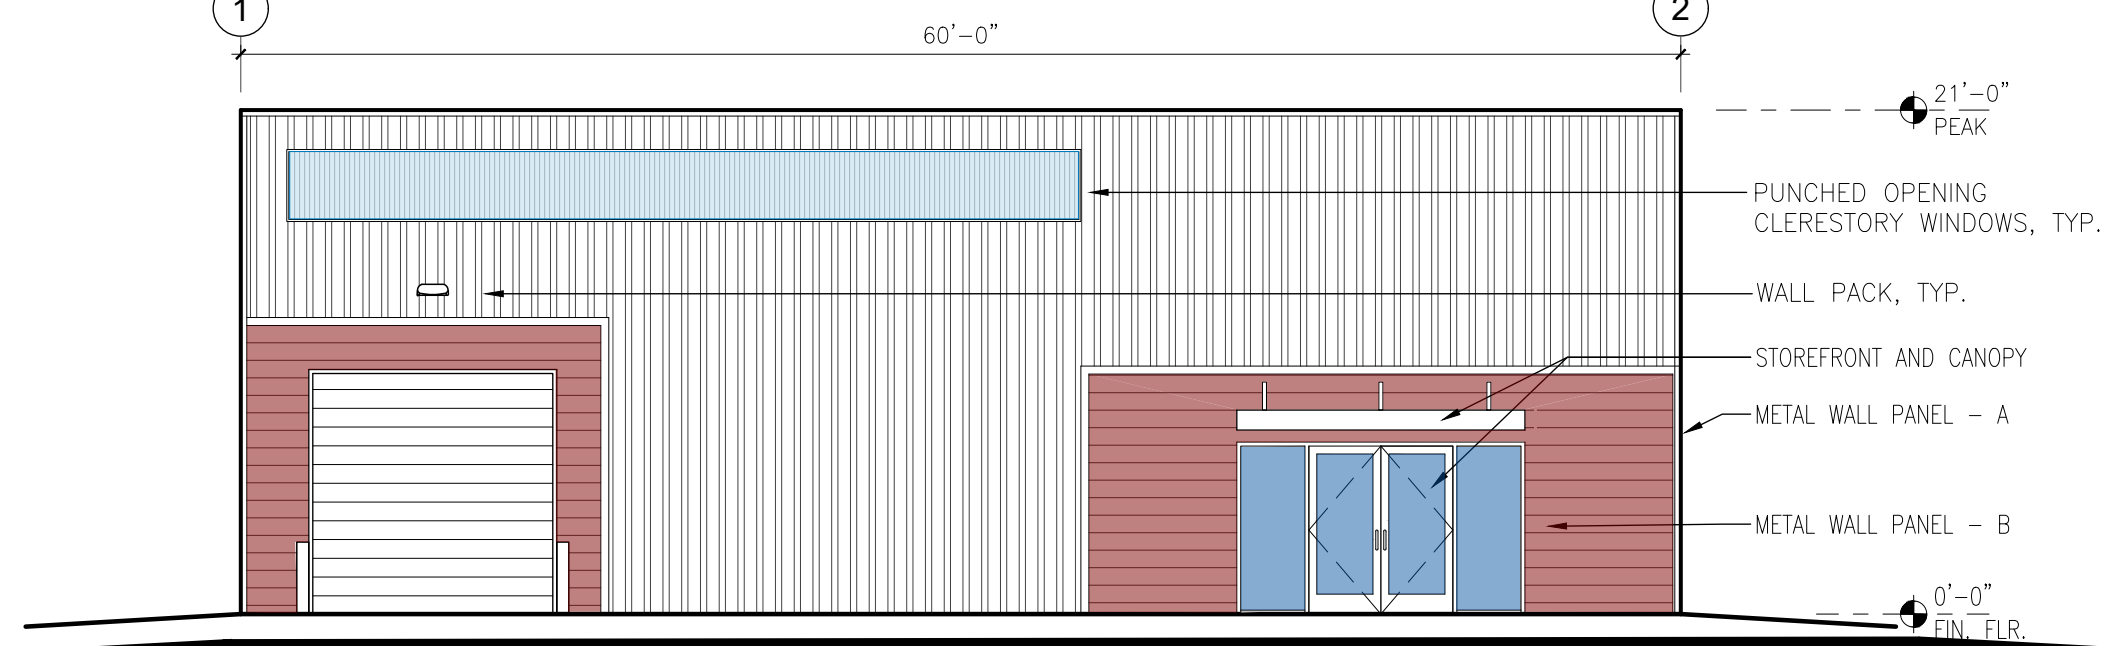
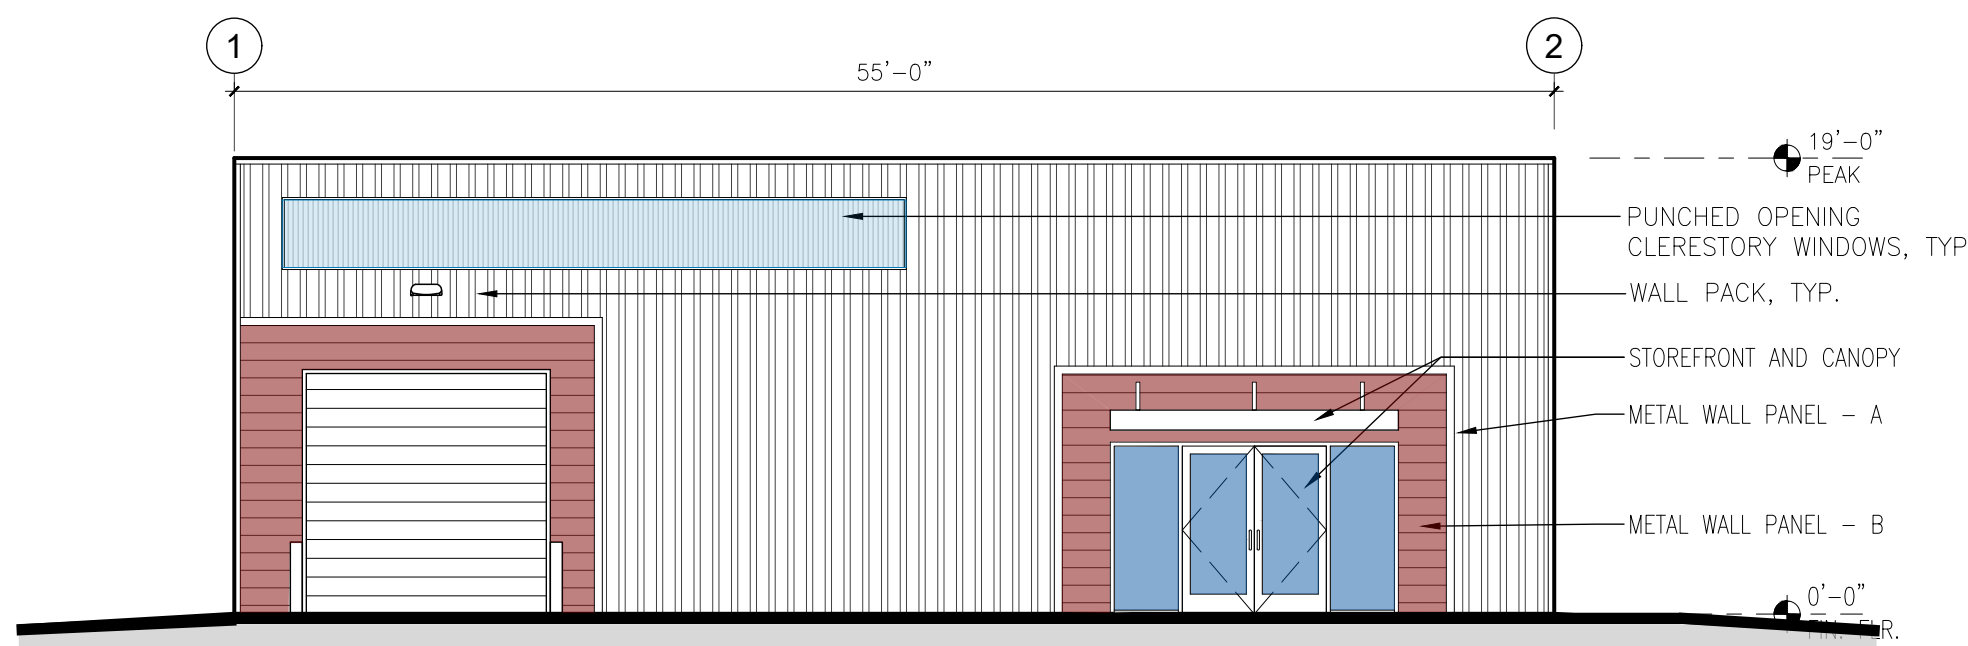
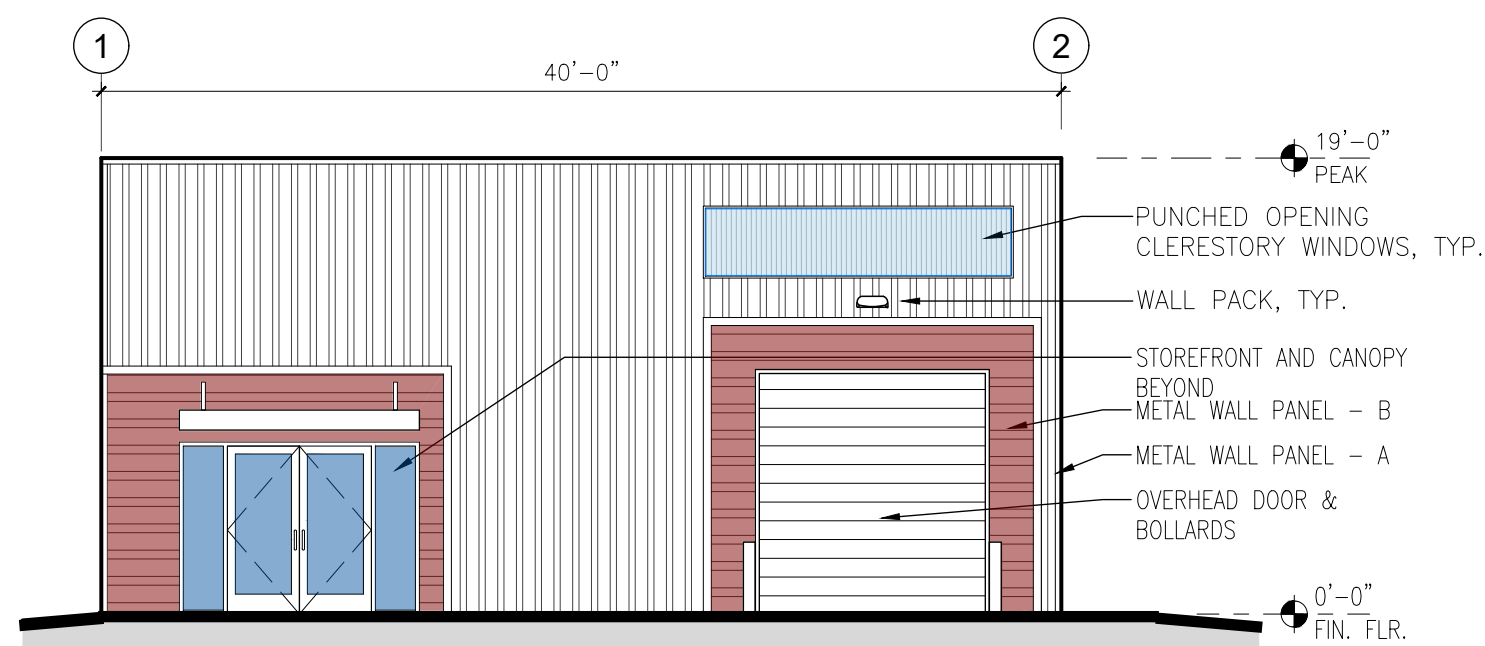
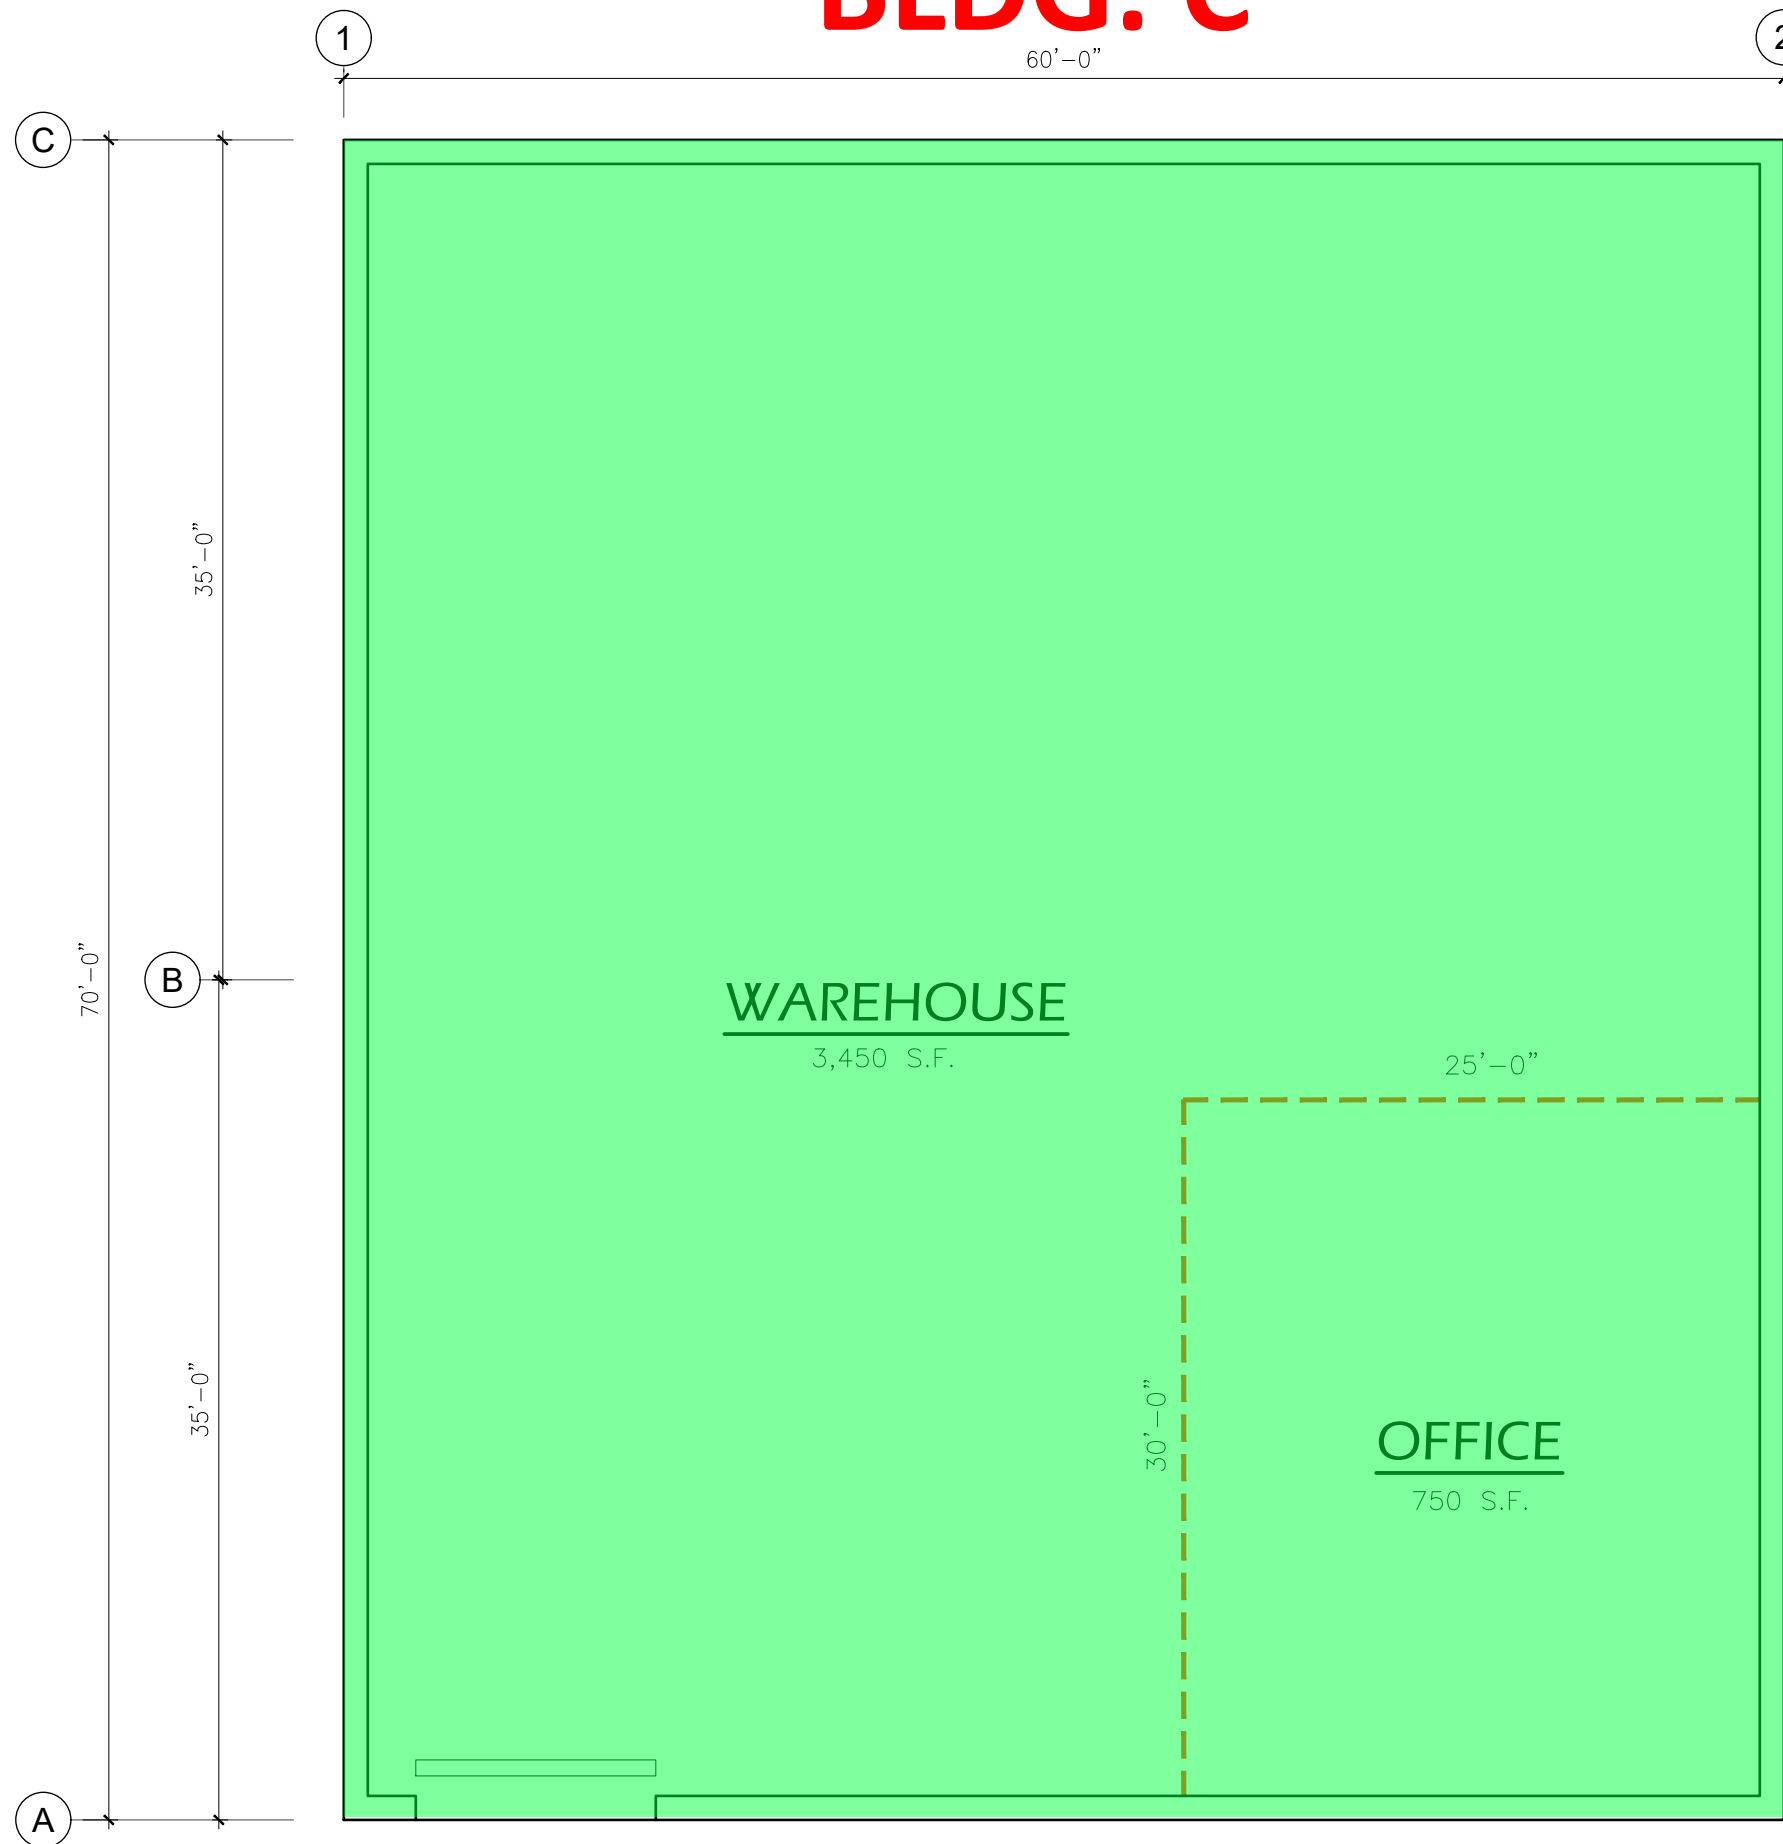
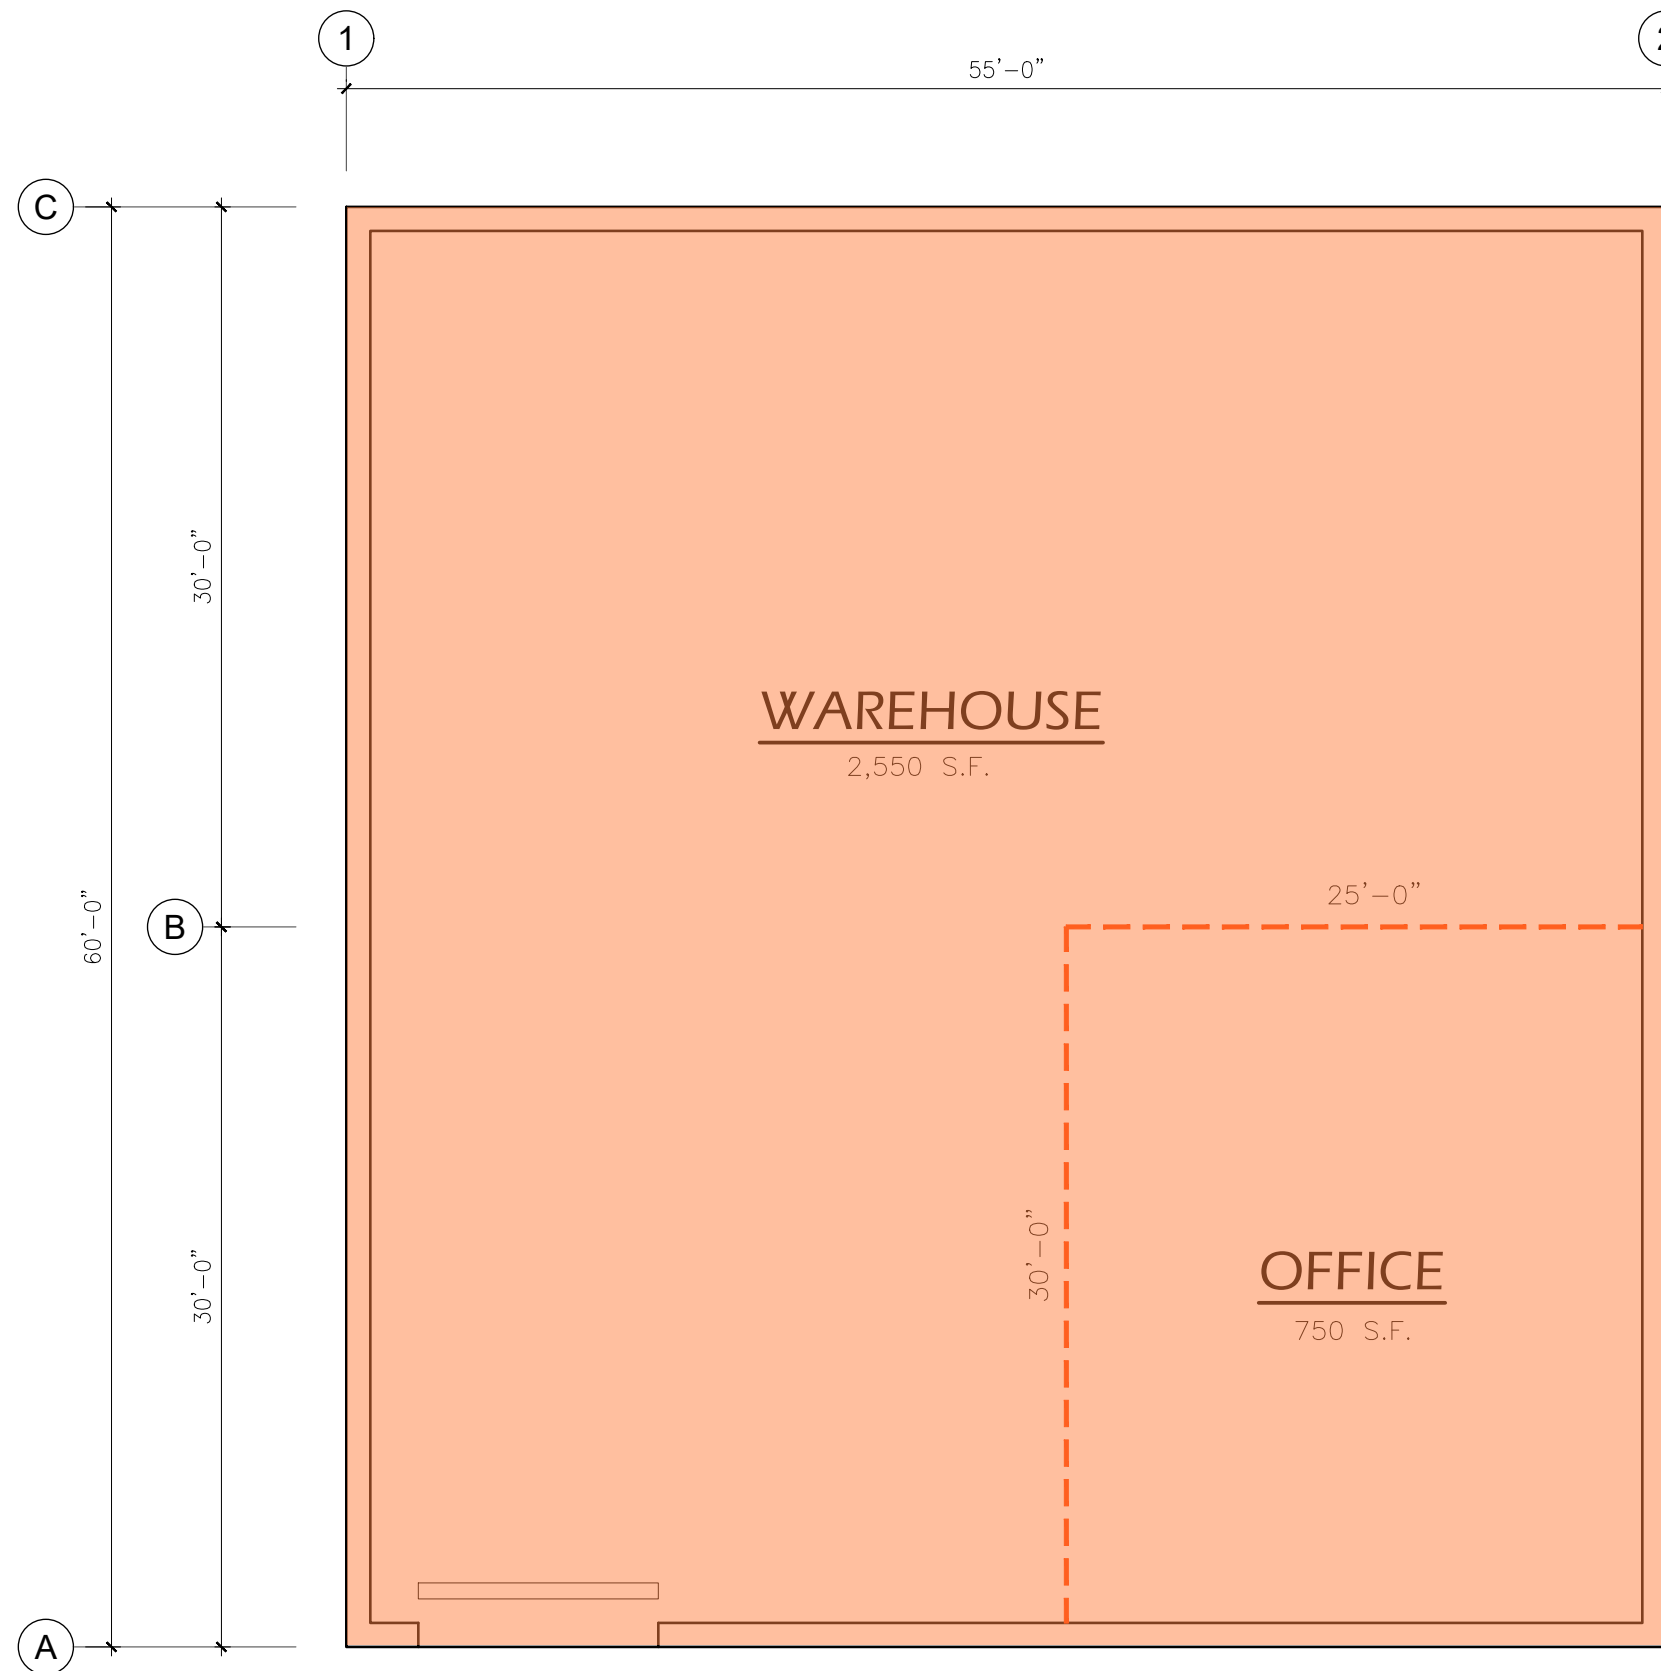





BLDG. A

BLDG. B




BLDG. C

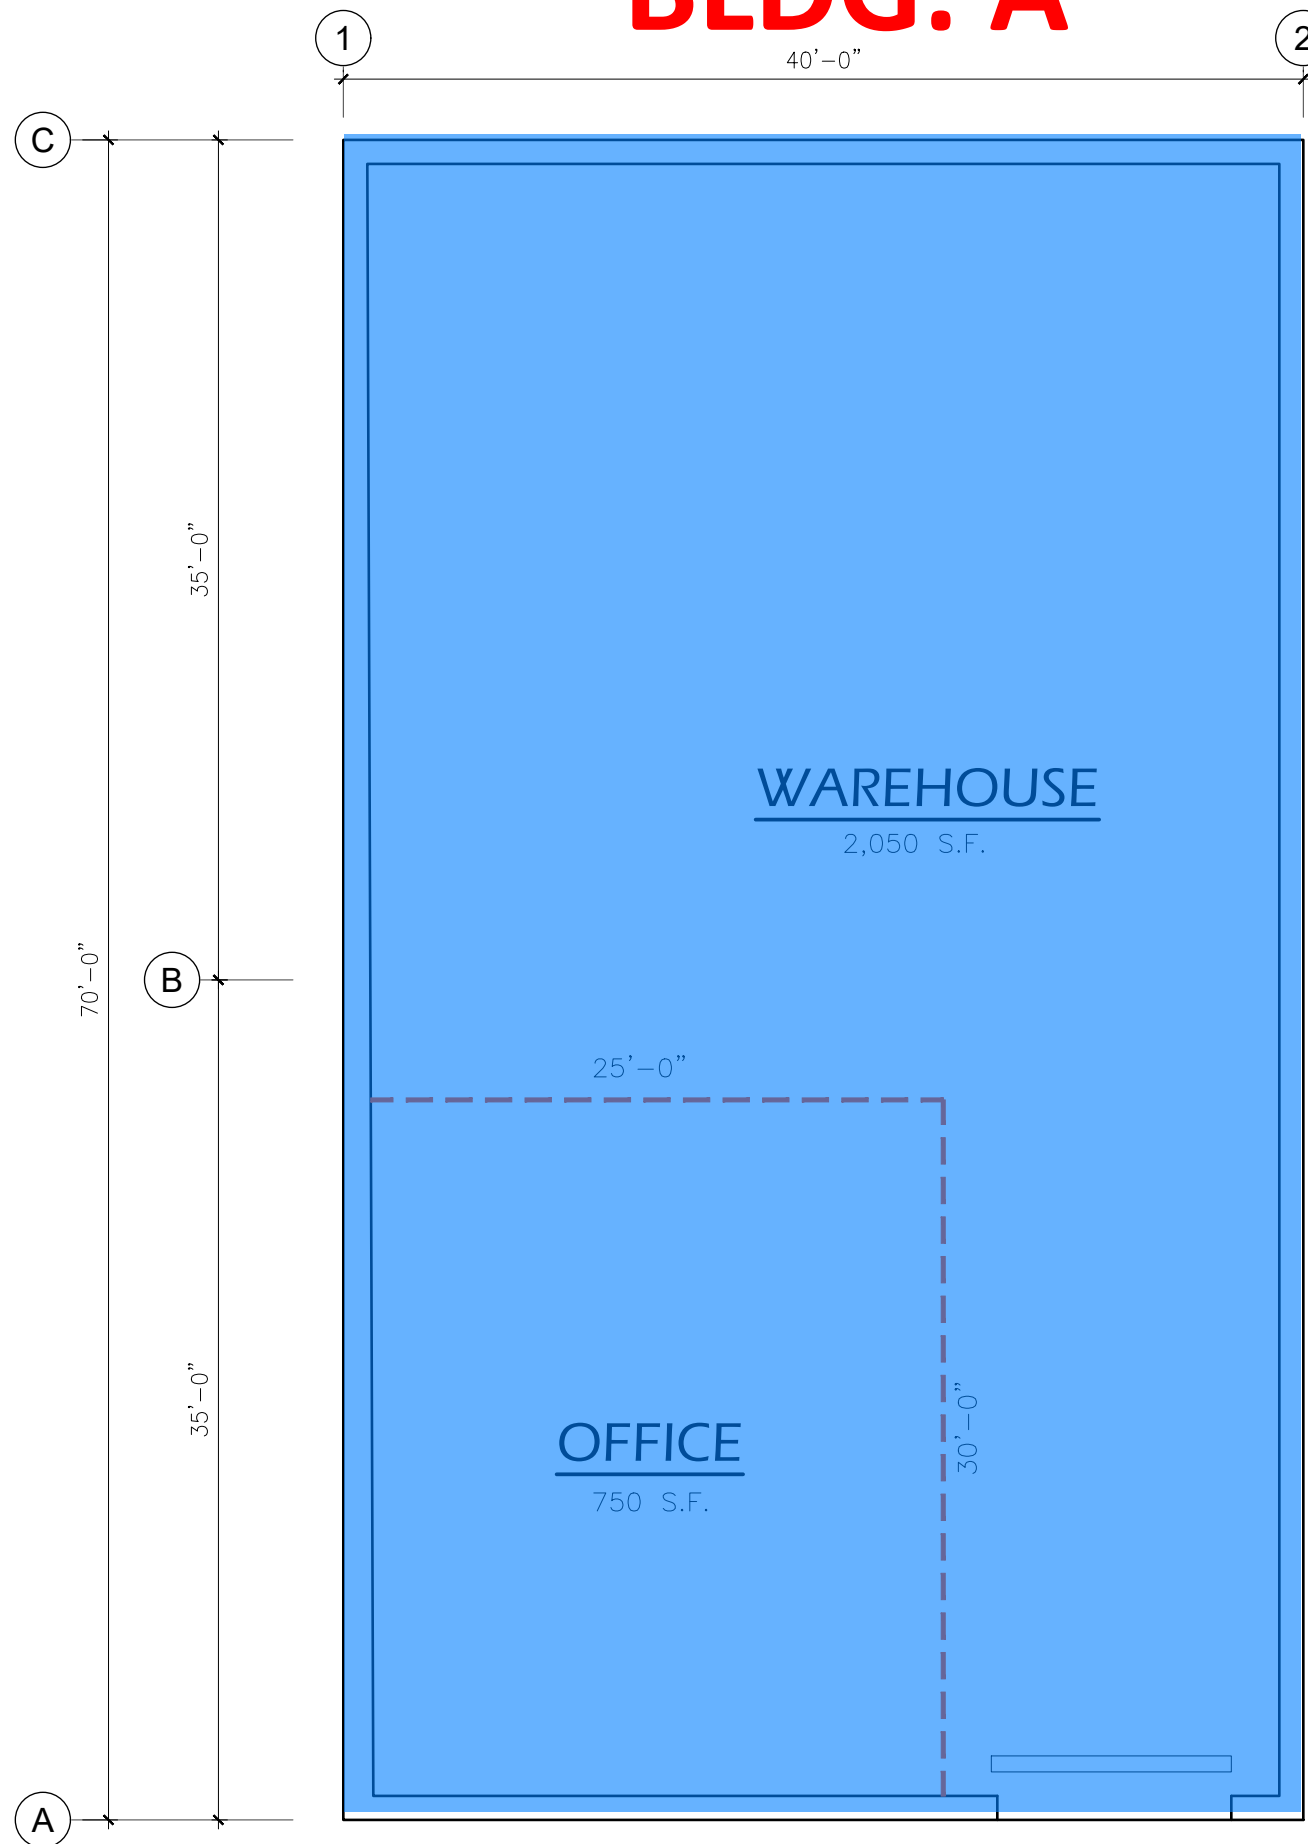




FRONT

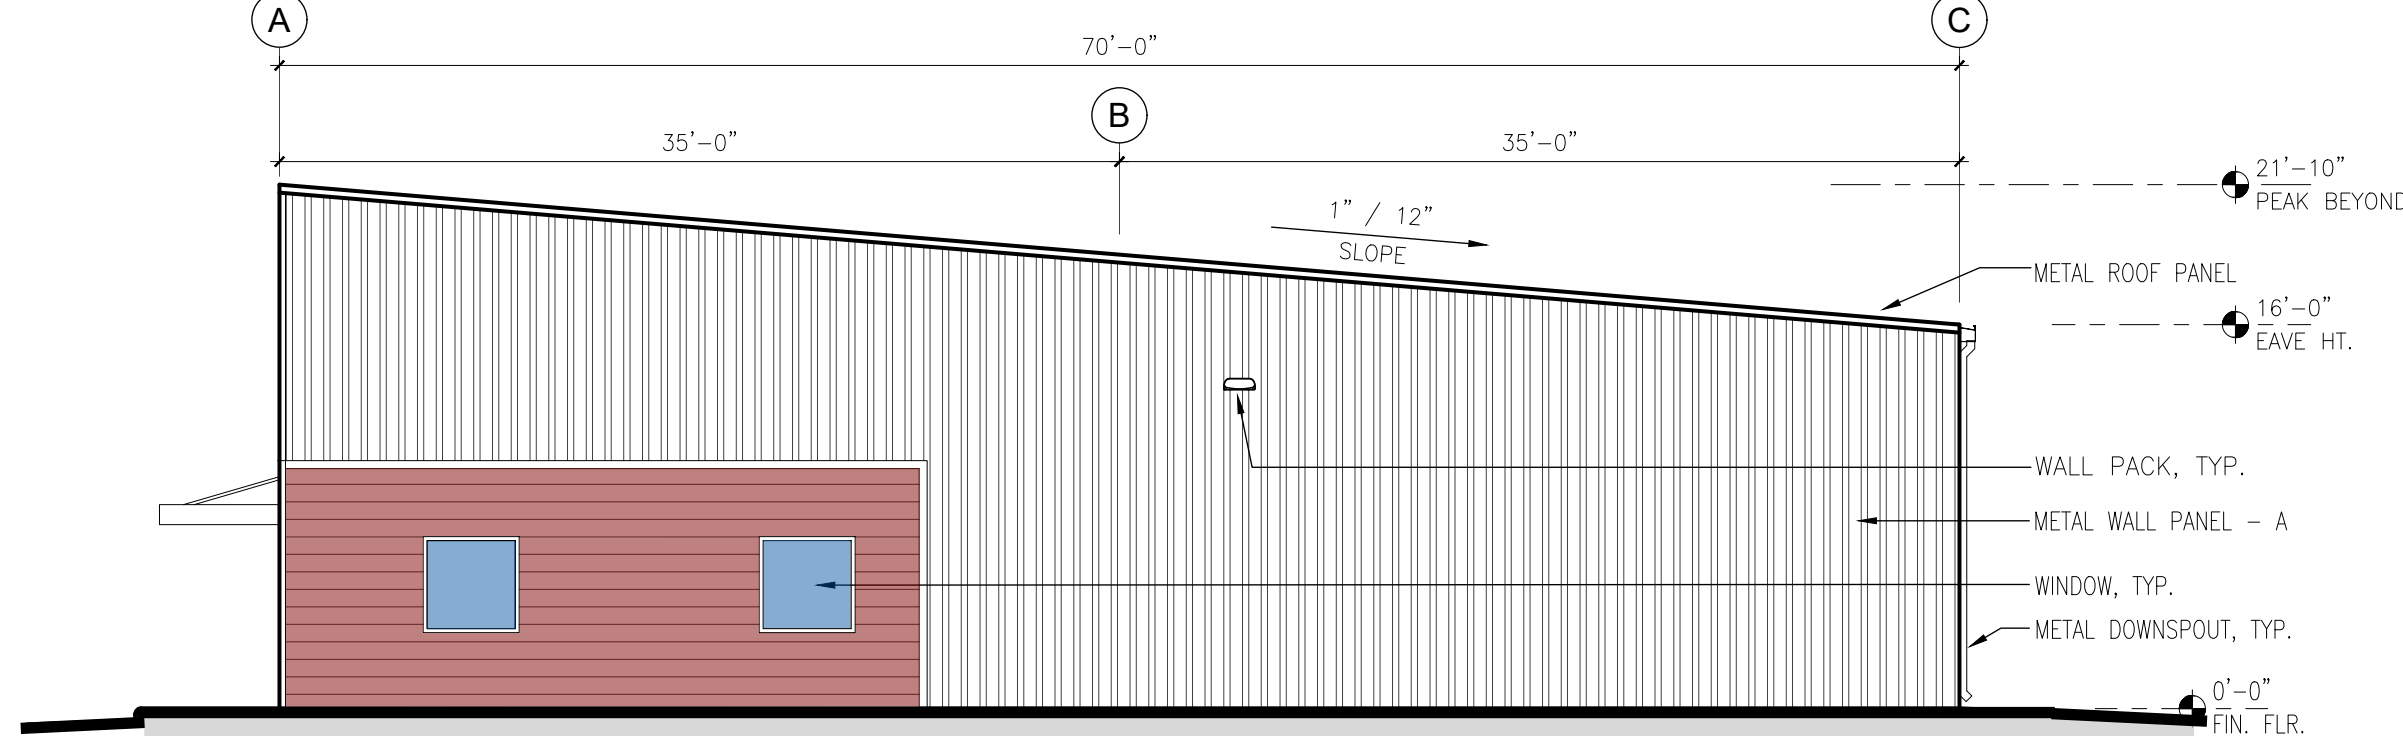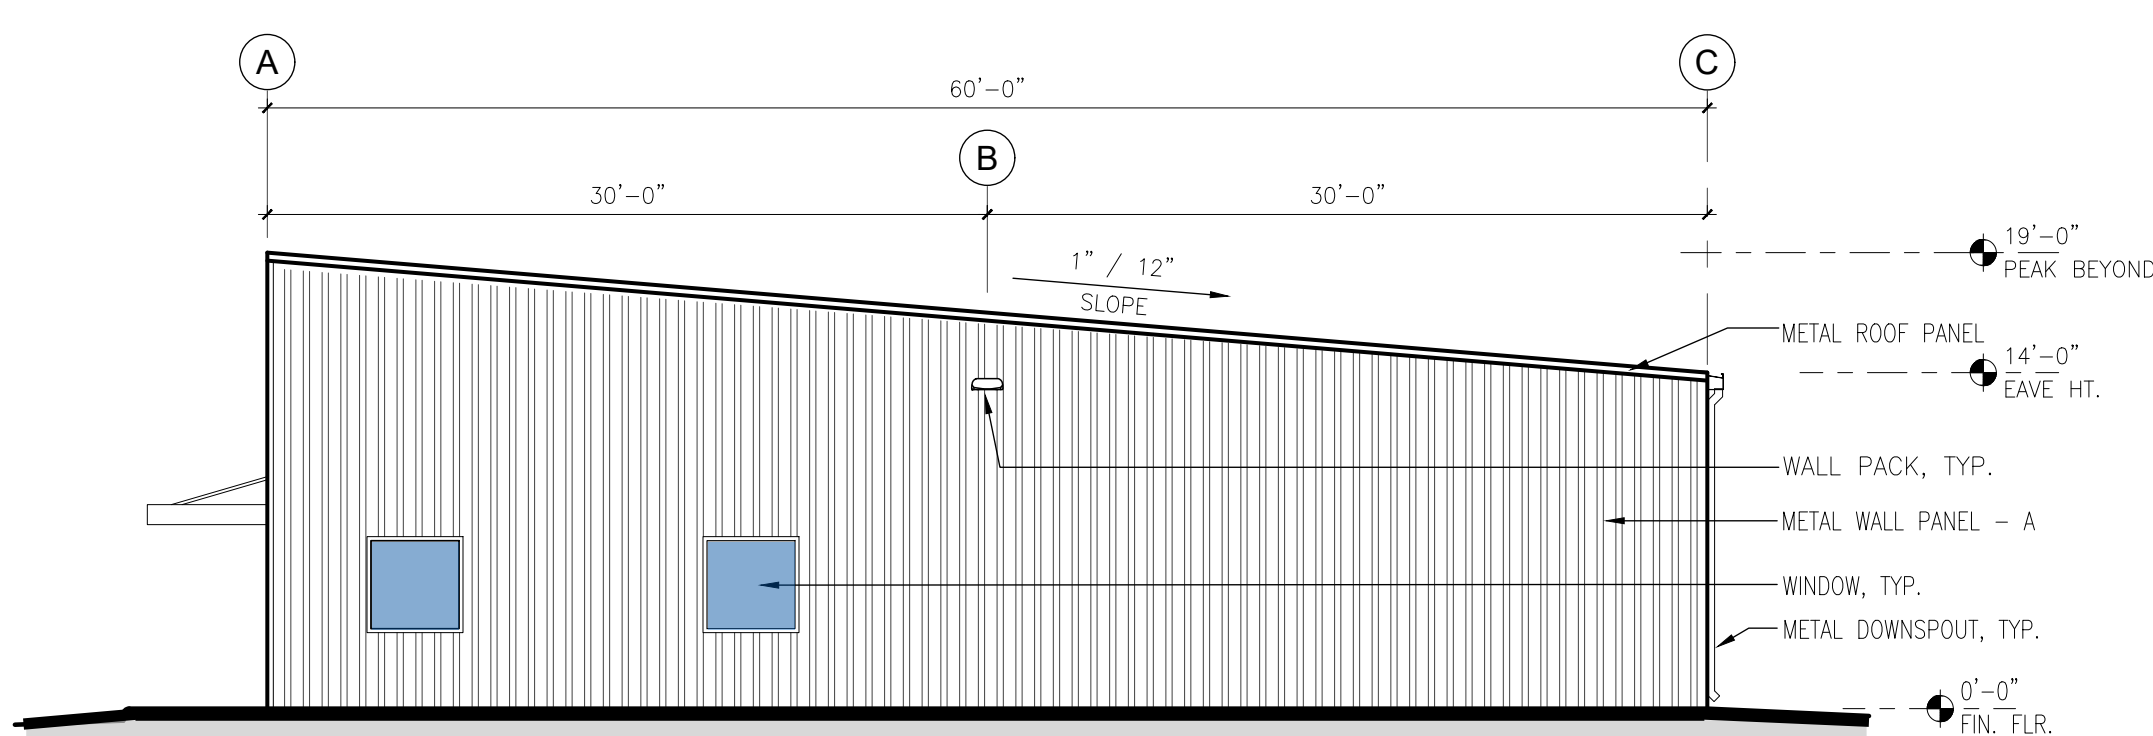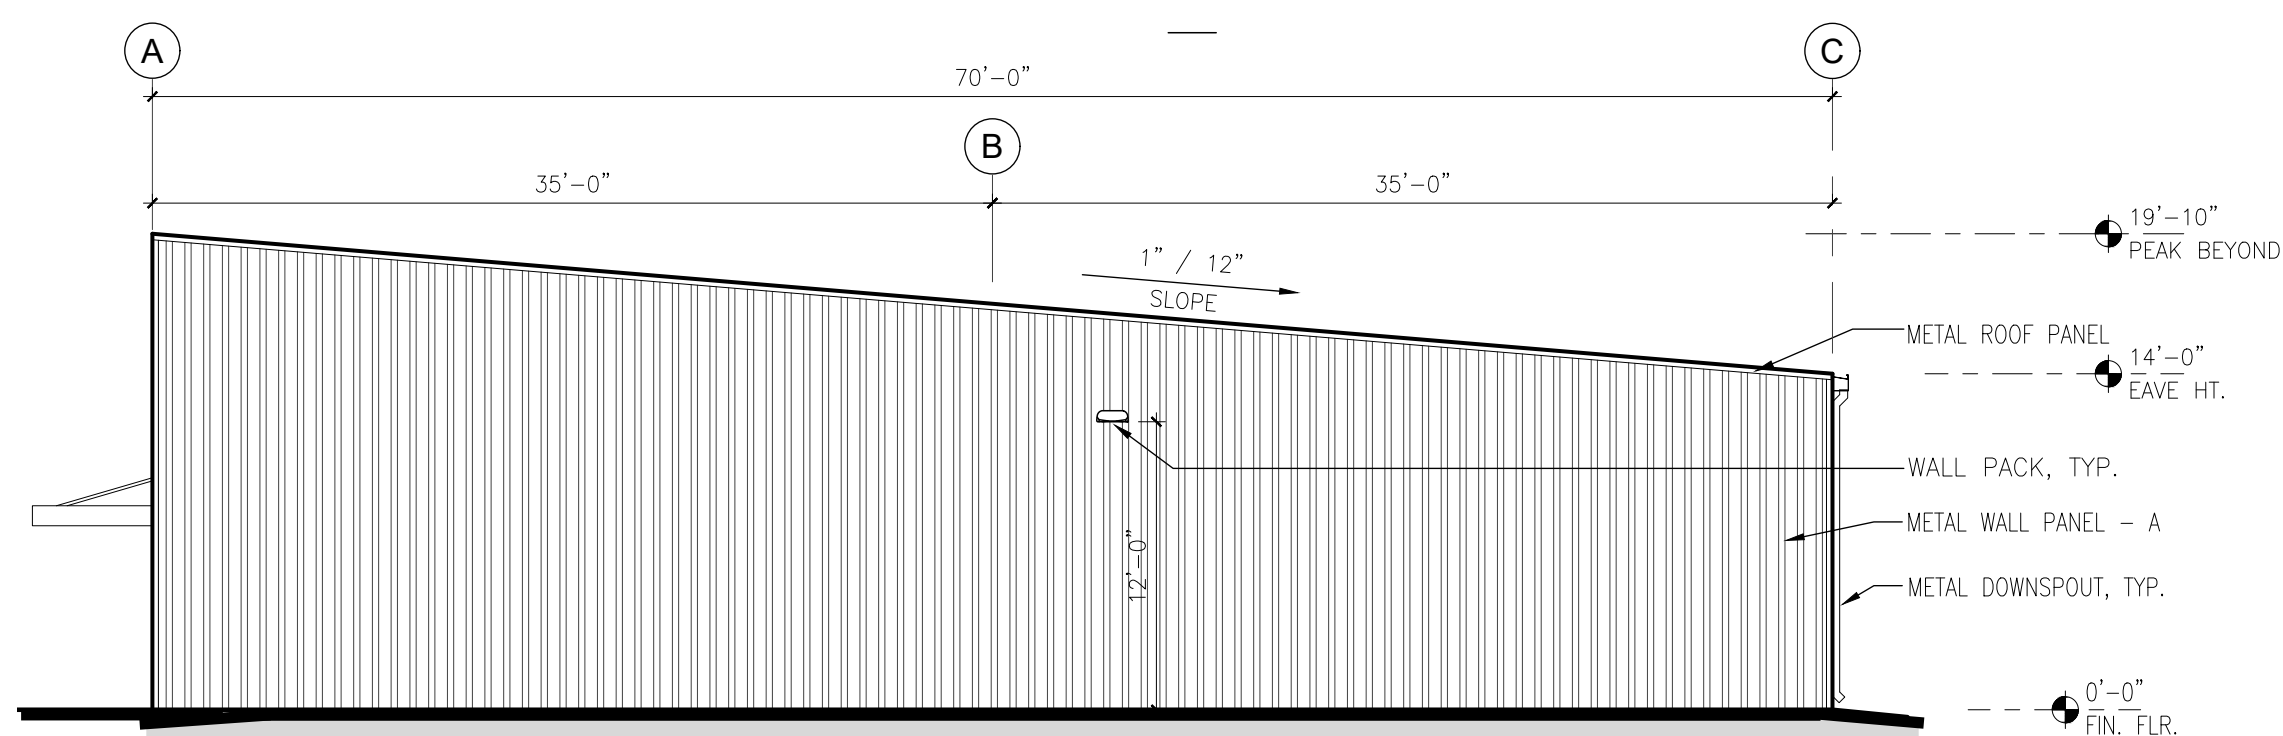

RIGHT

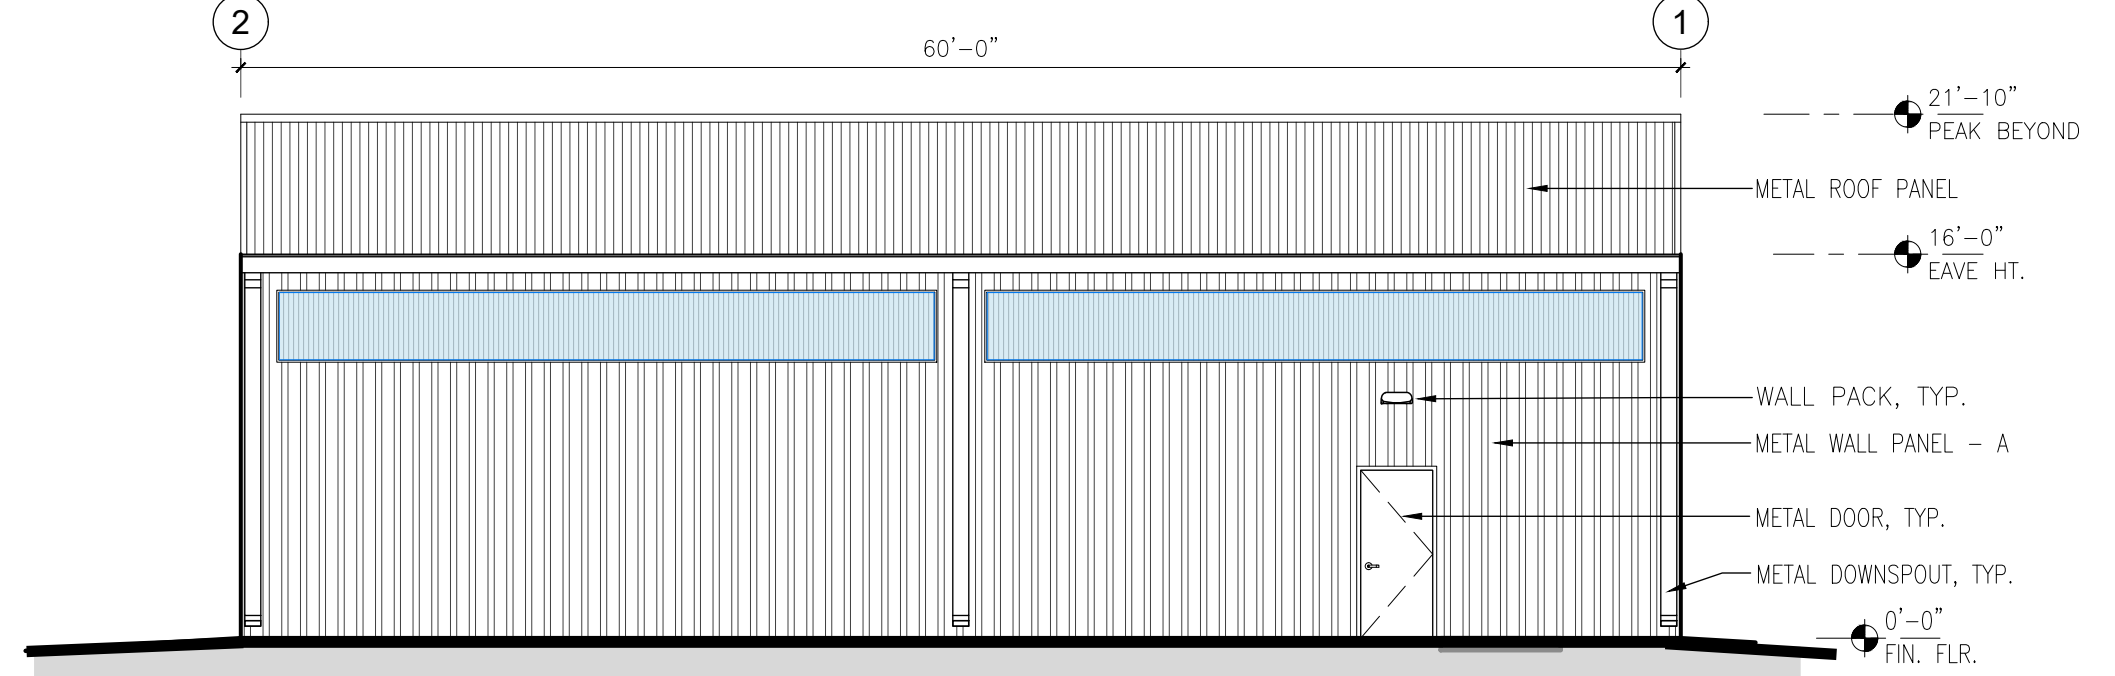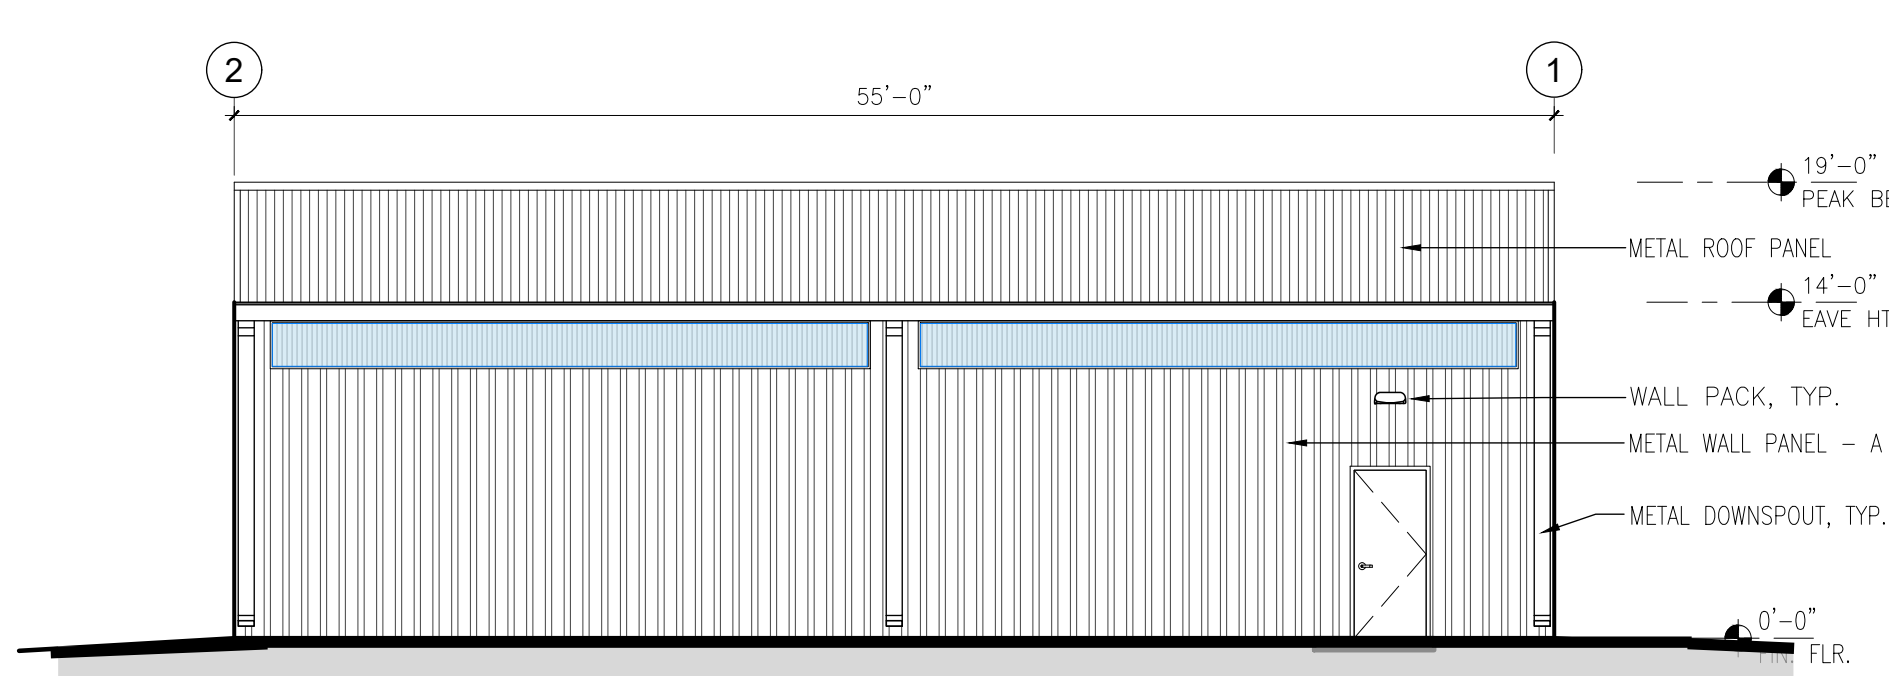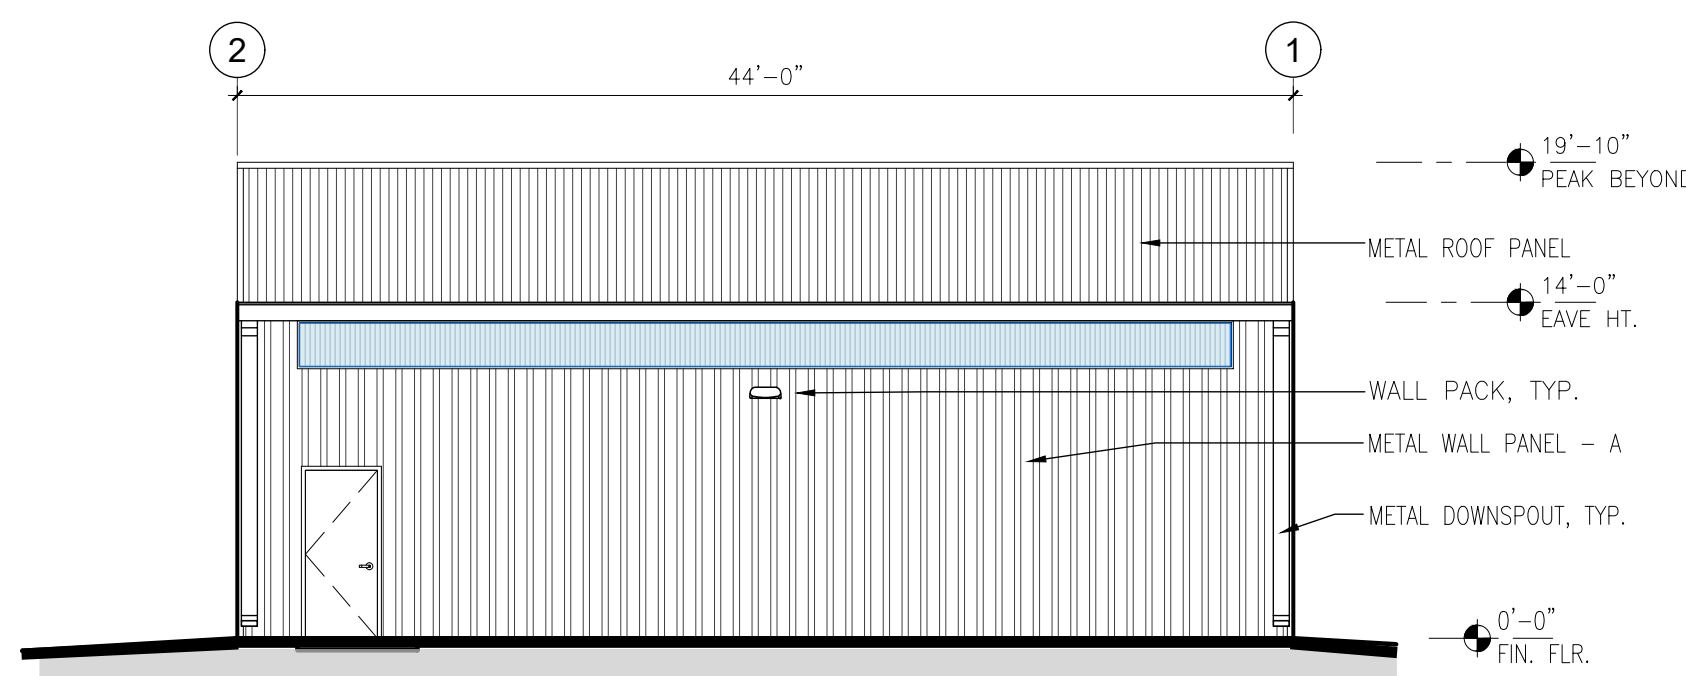

REAR

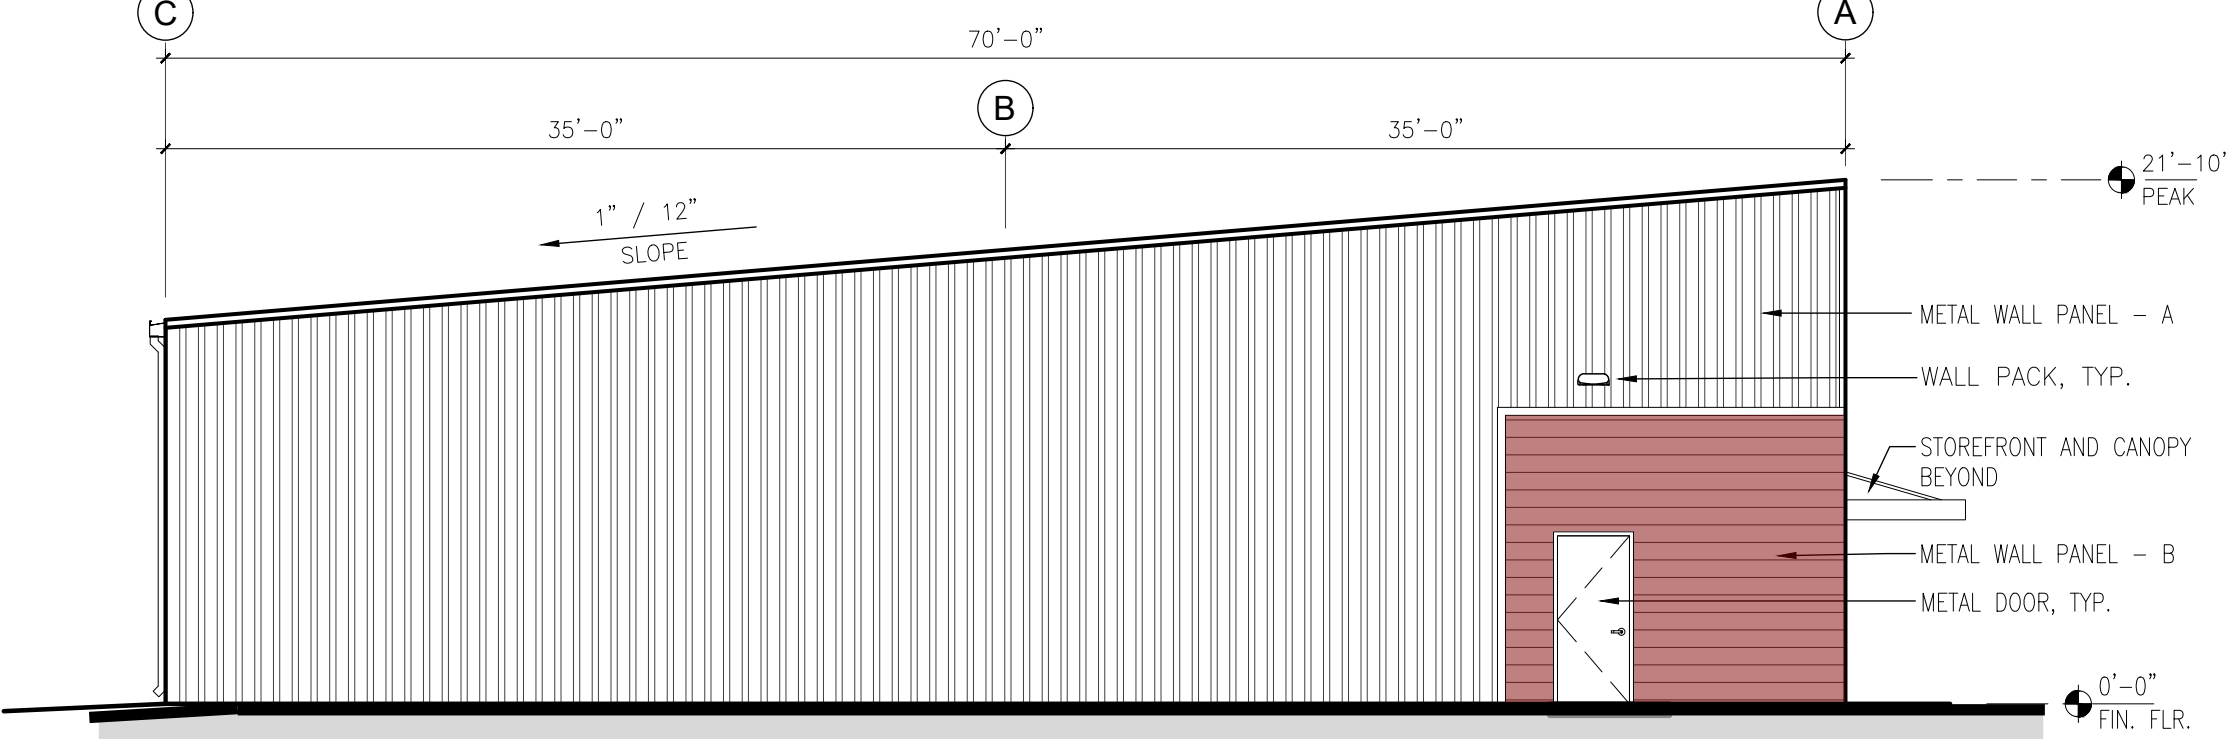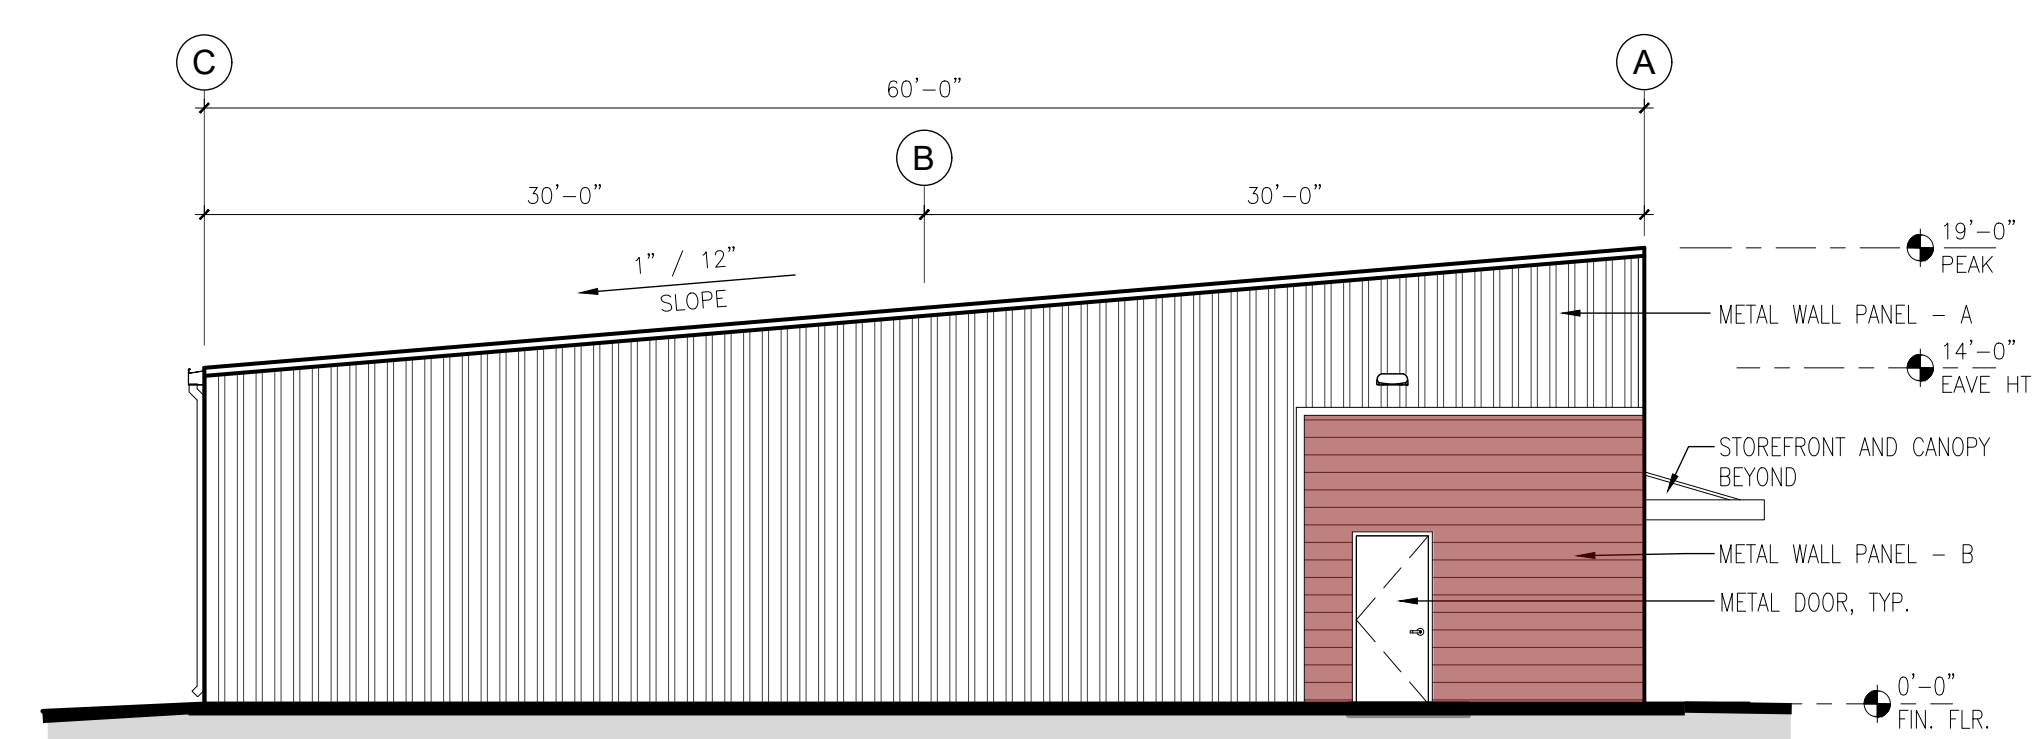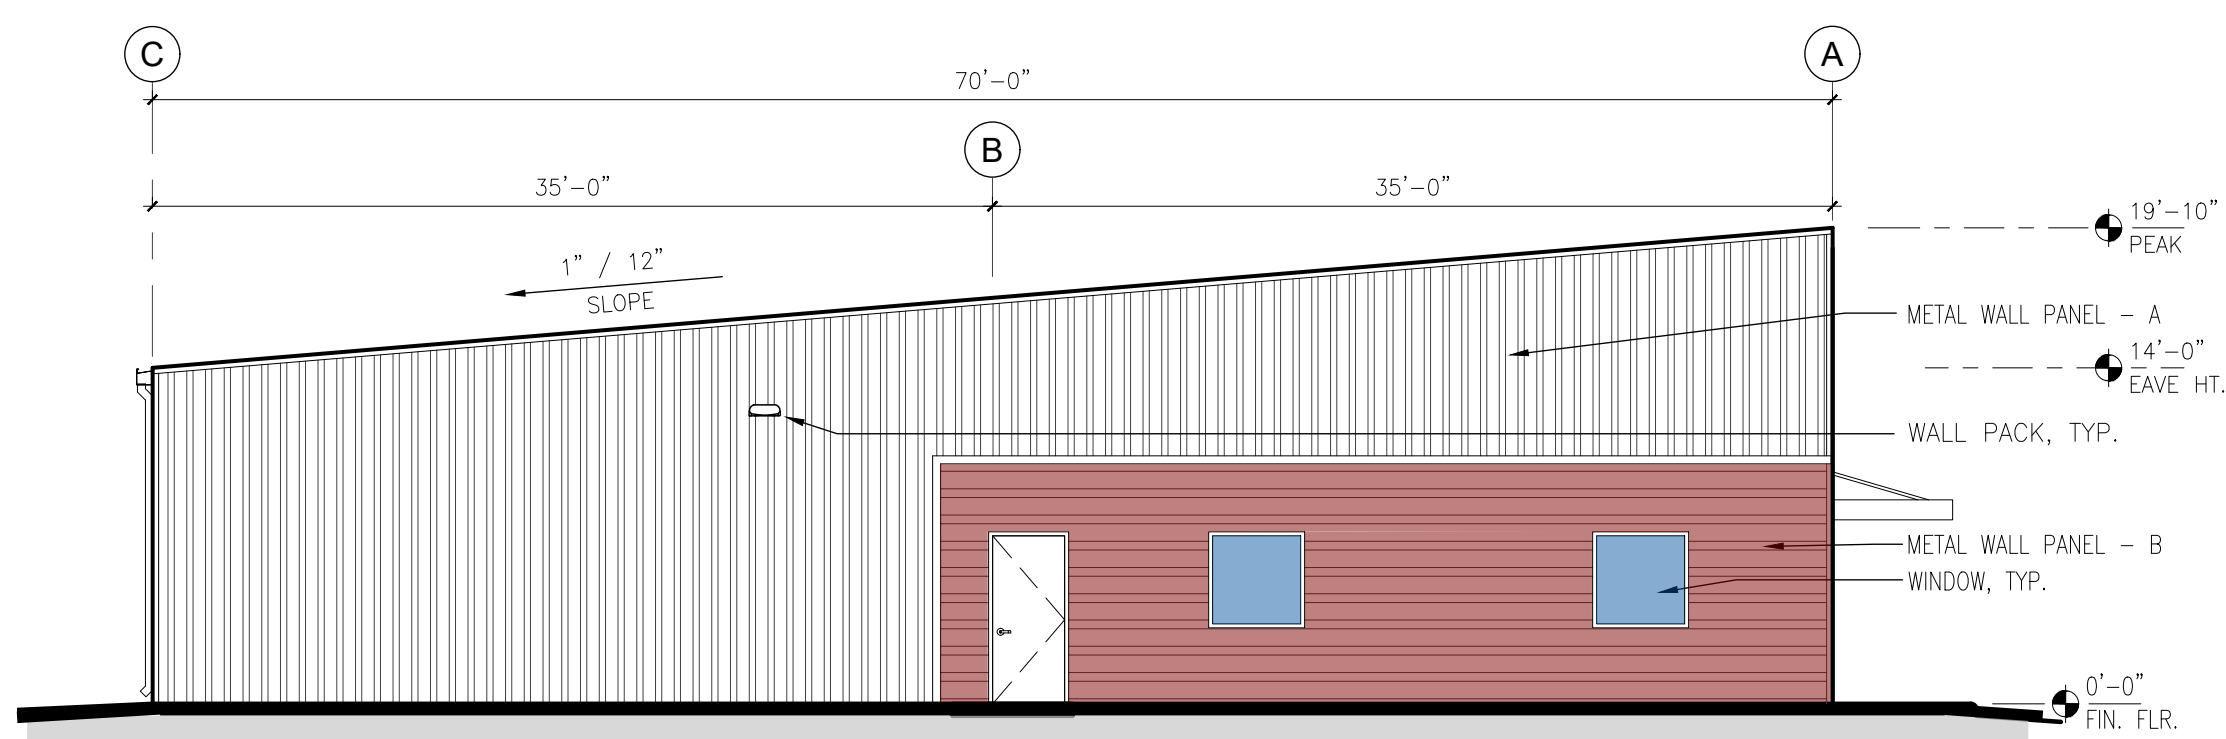


LEFT

06-25-2025


PRELIMINARY EXTERIOR ELEVATIONS
PORTER ROAD BULDINGS - SCHEMATIC SET



BLDG. D

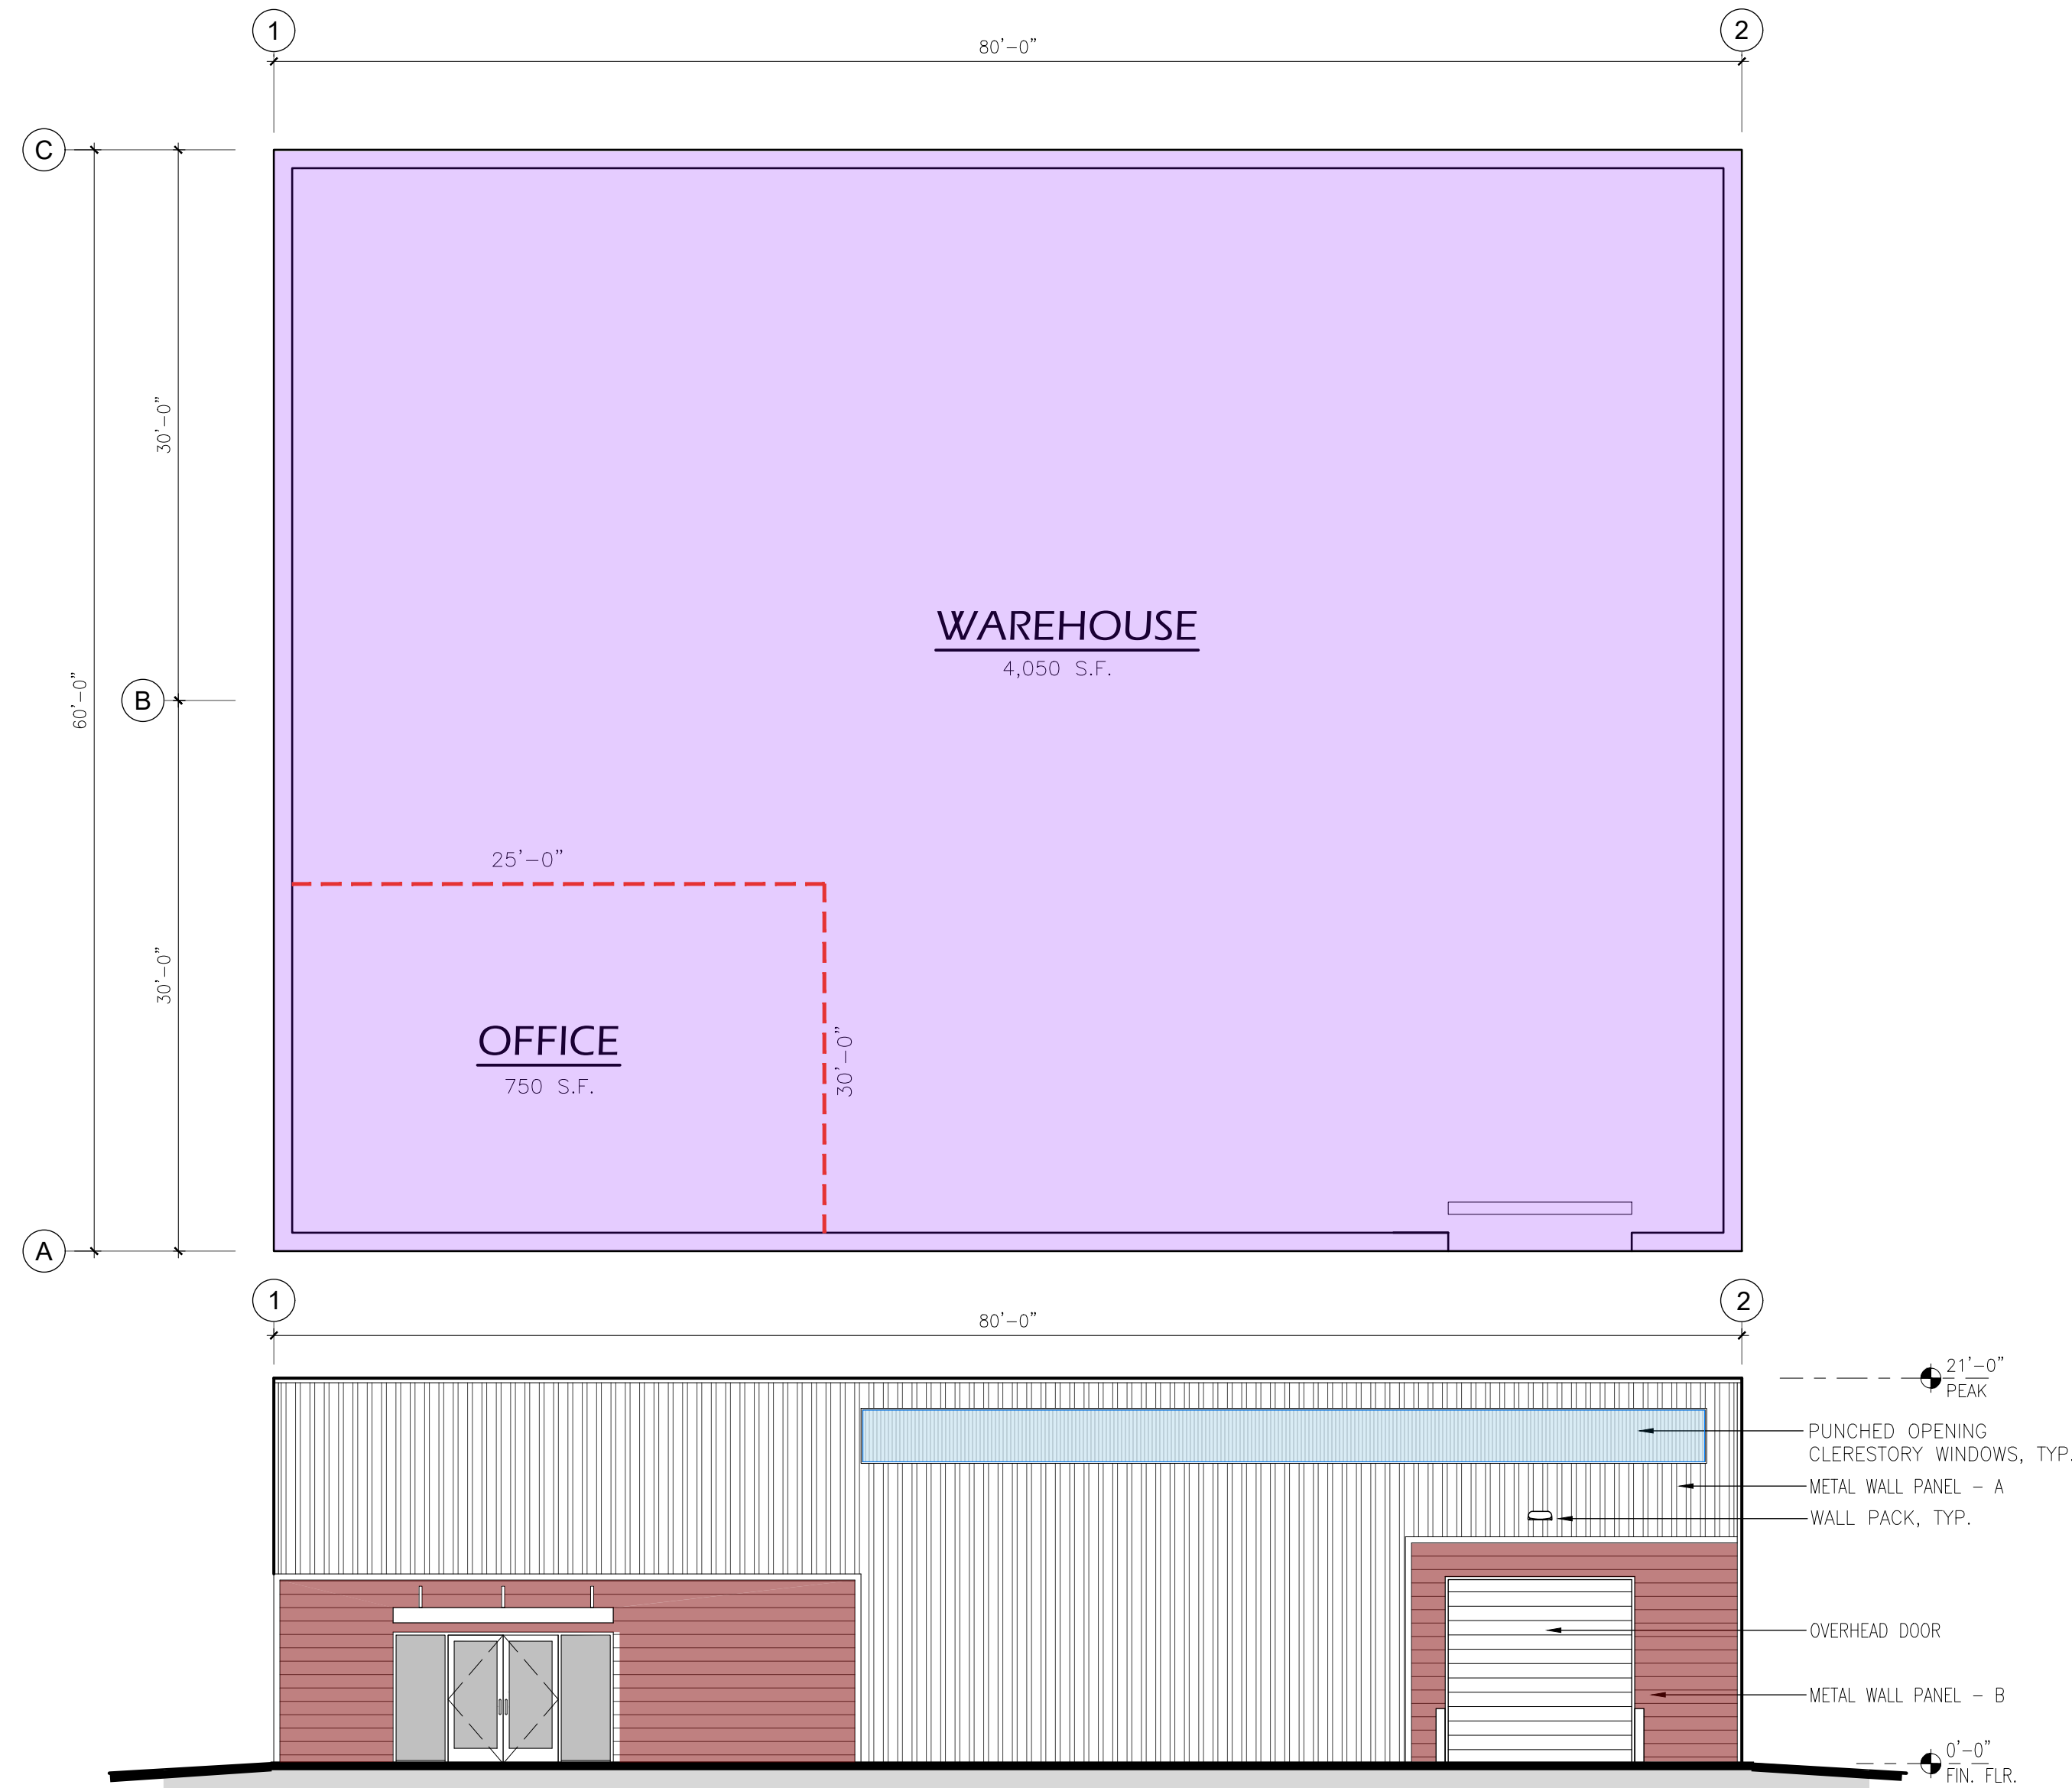

BLDG. E

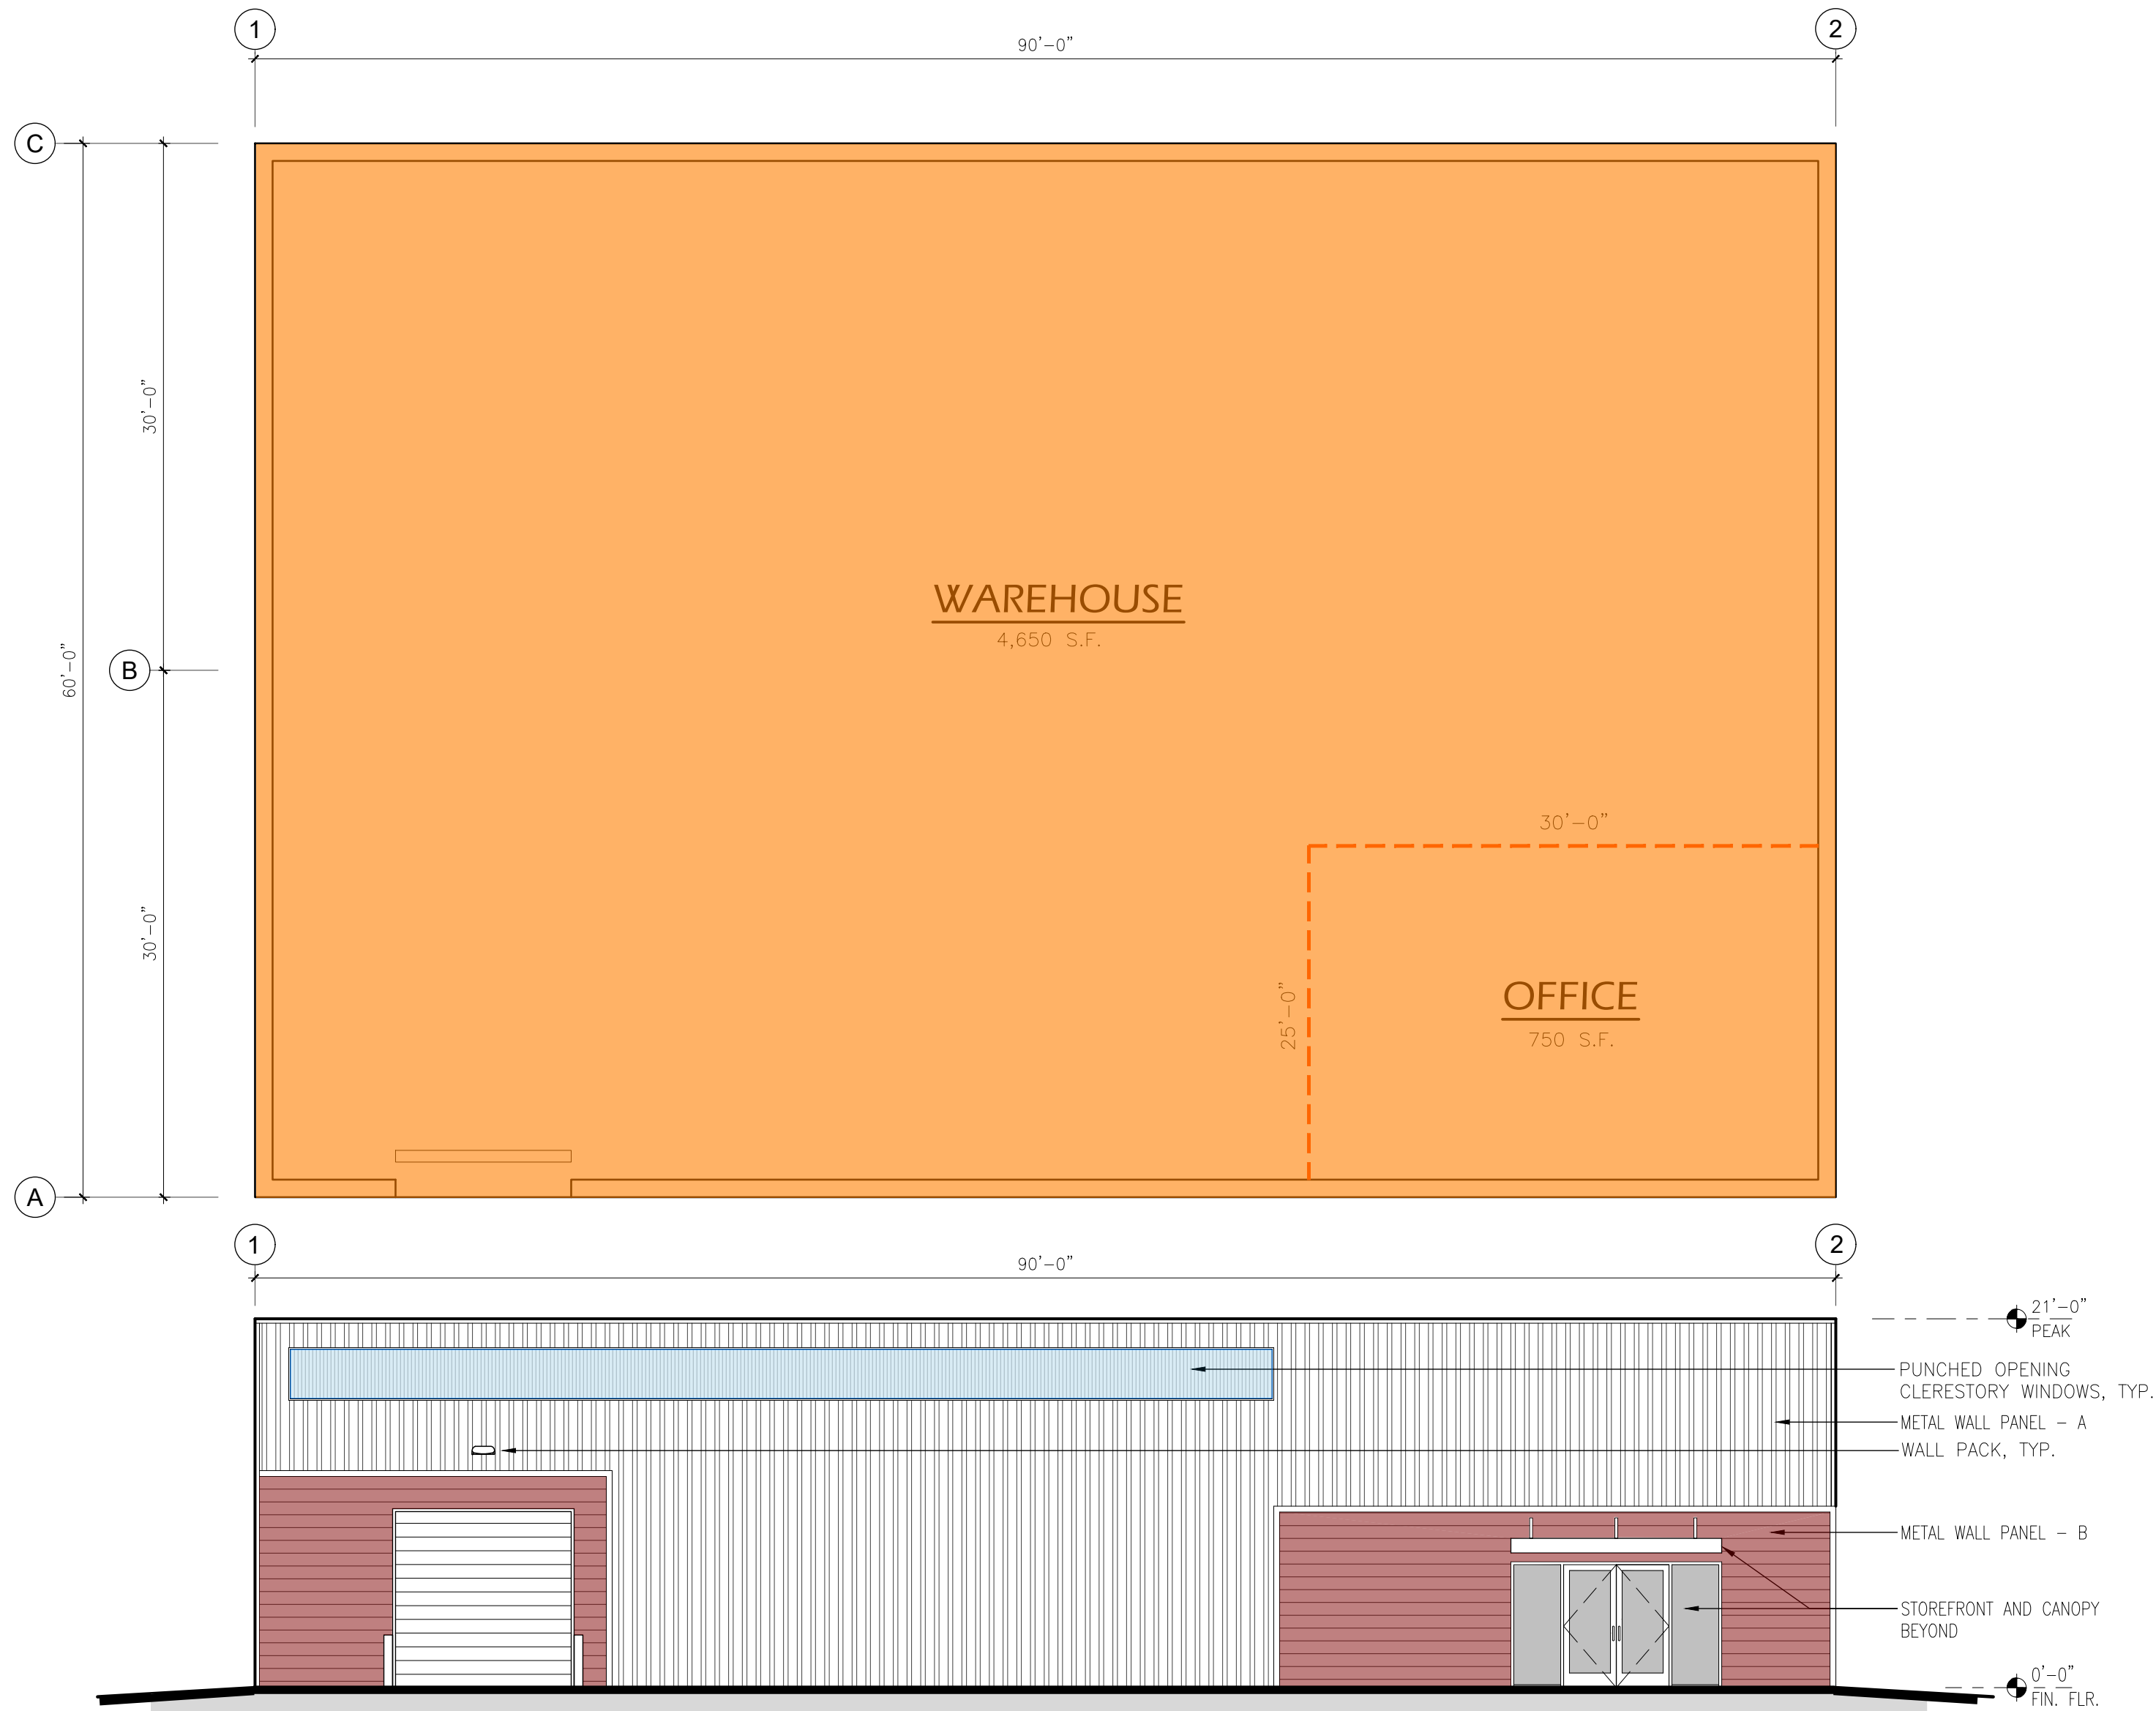

FRONT

RIGHT

REAR






LEFT

PRELIMINARY EXTERIOR ELEVATIONS
PORTER ROAD BULDINGS - SCHEMATIC SET



06-25-2025

BLDG. F

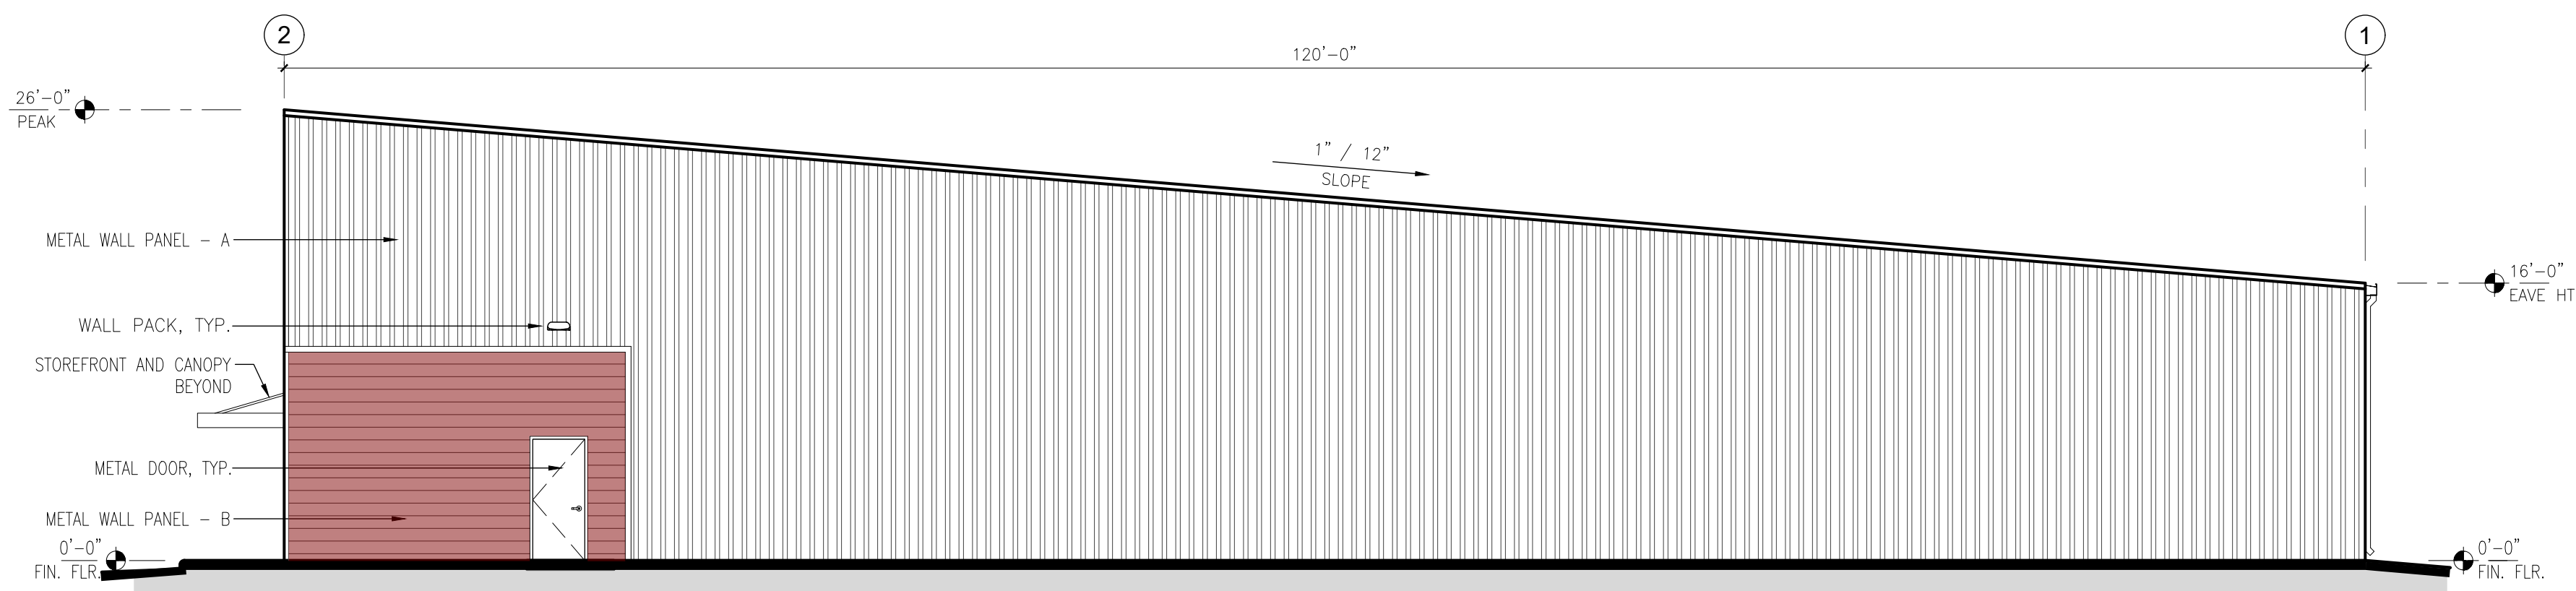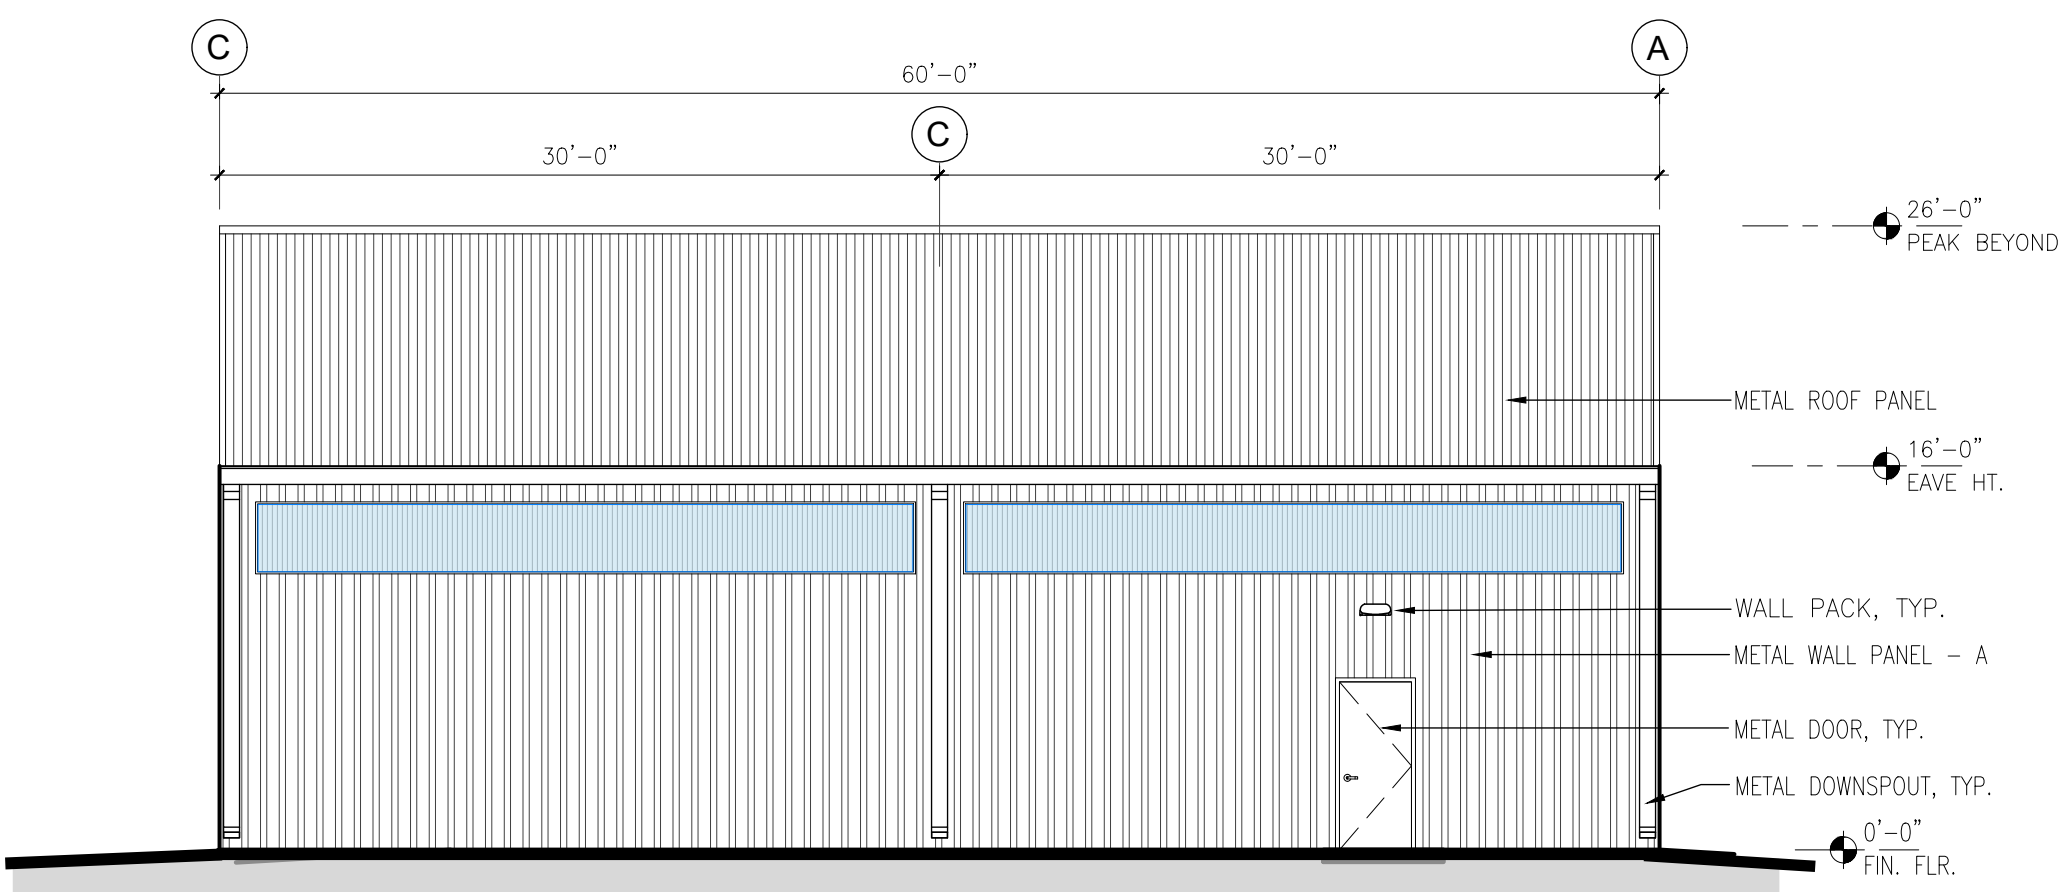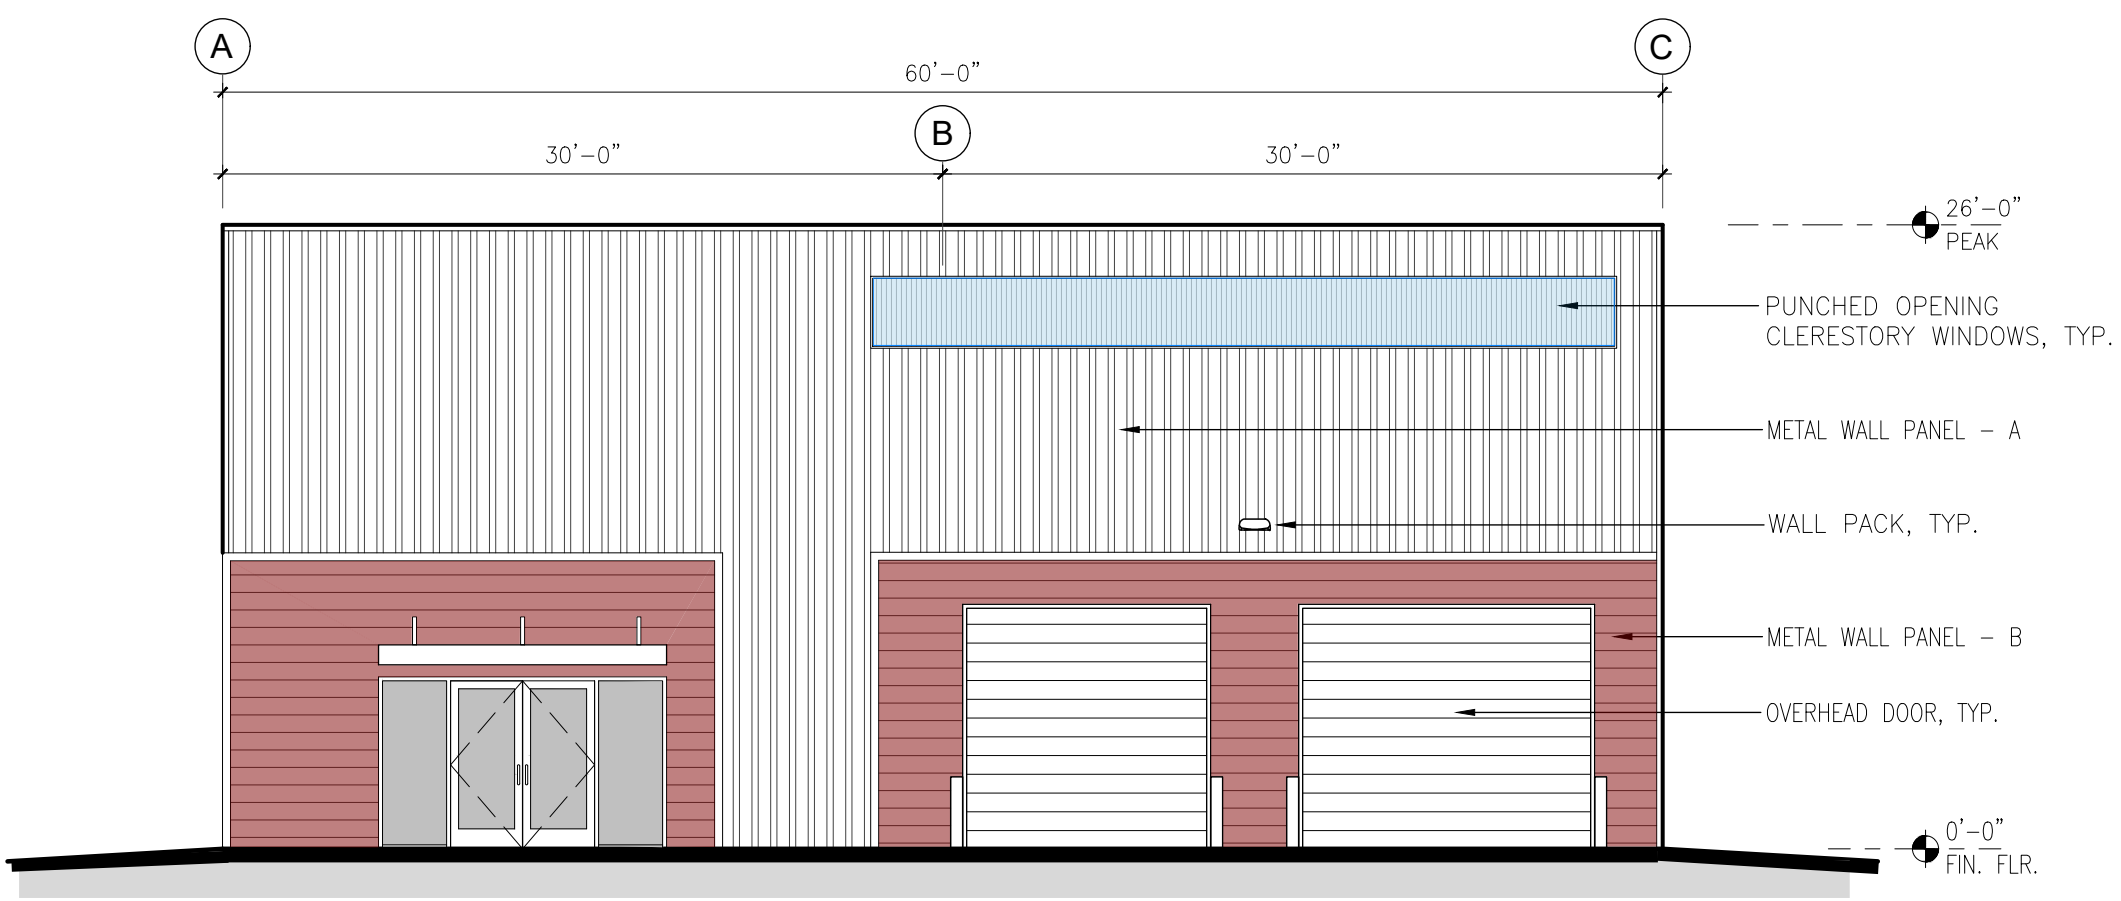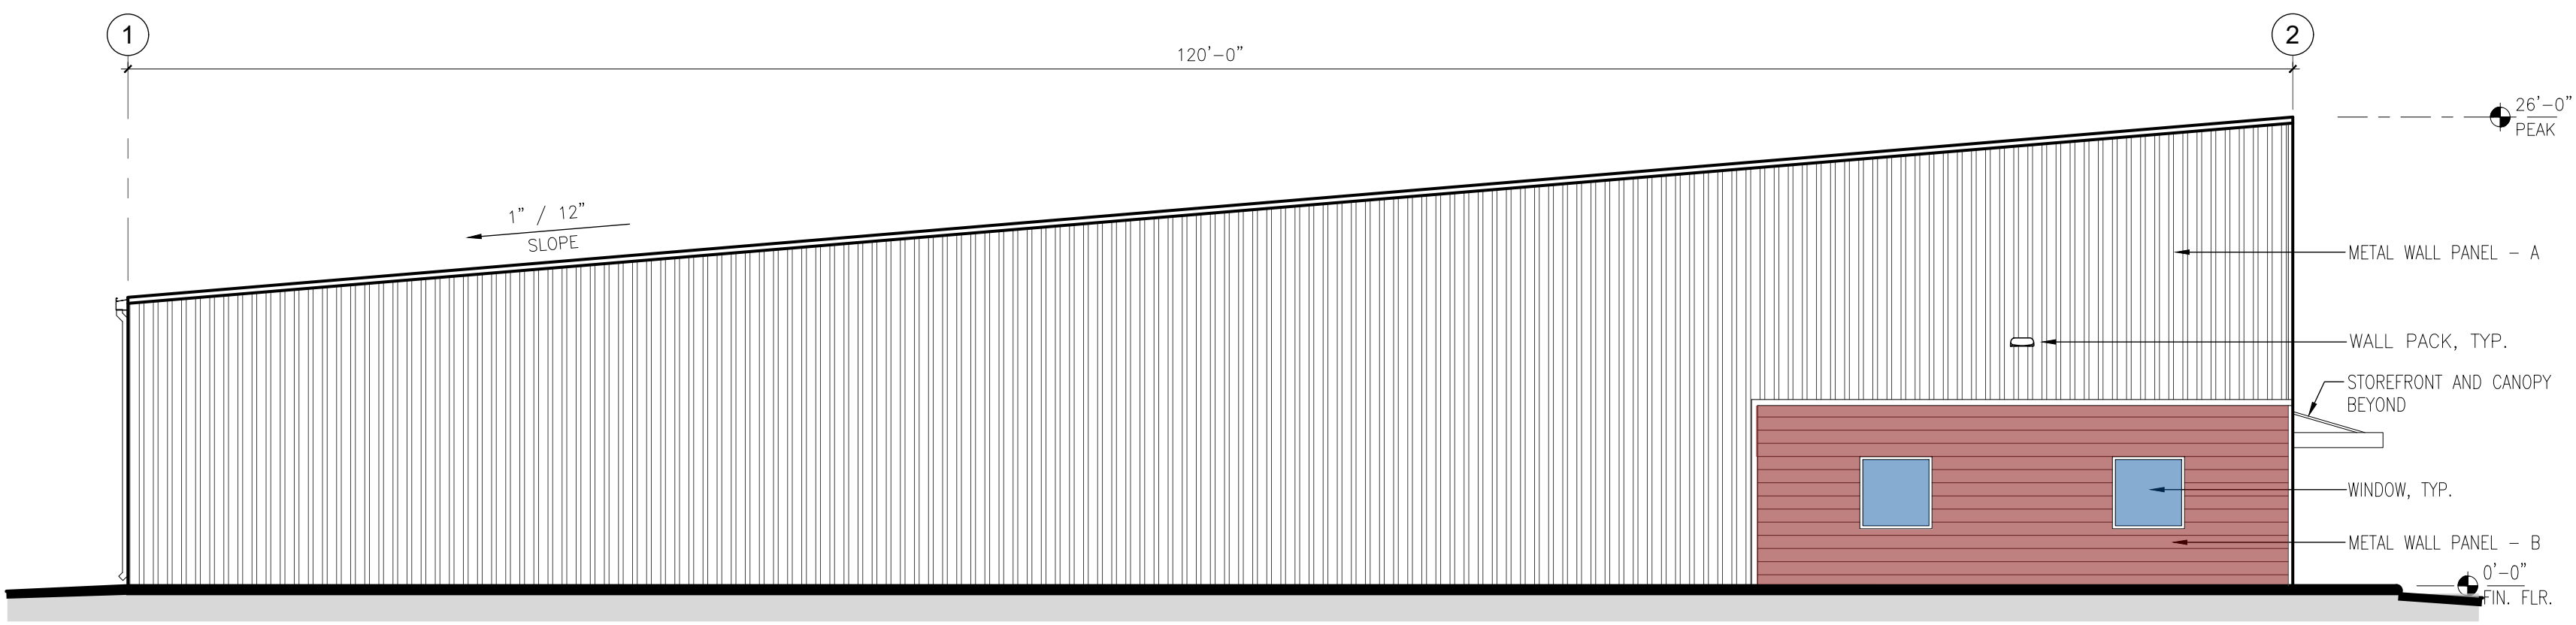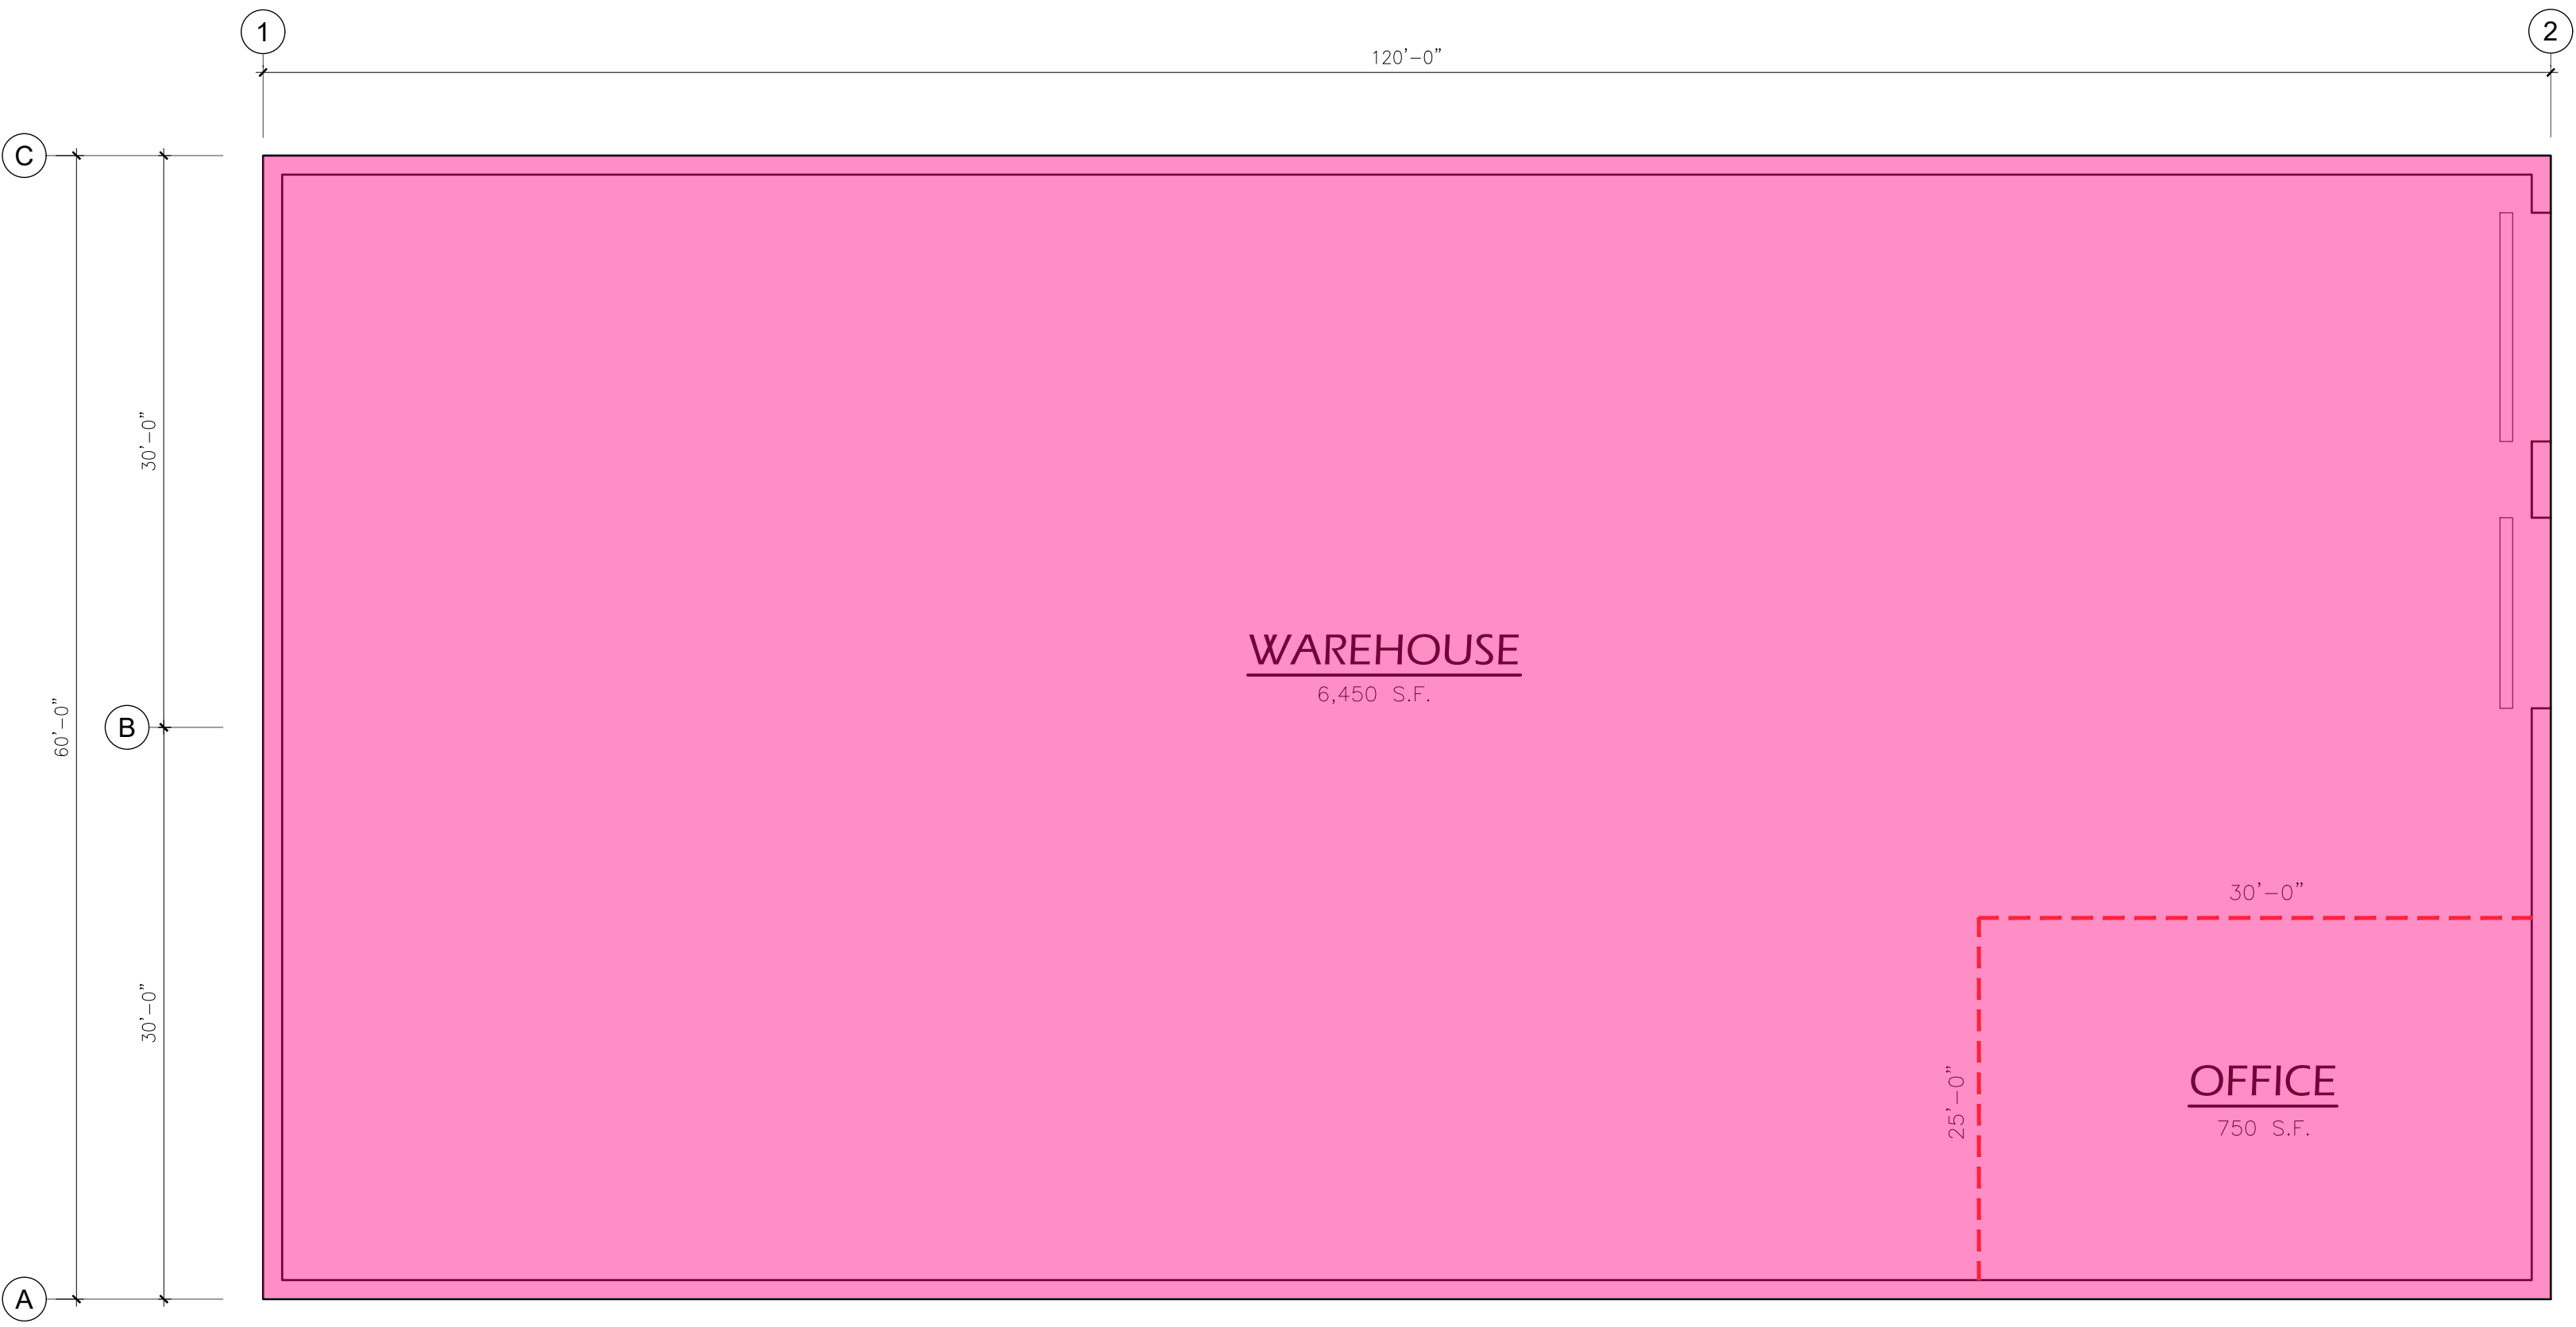

06-25-2025

PRELIMINARY EXTERIOR ELEVATIONS
PORTER ROAD BULDINGS - SCHEMATIC SET

