


# FOR LEASE

## 100 CREEKSIDE INDUSTRIAL COURT

Lawrenceville, GA 30043

1,500+/- SF OFFICE SPACE

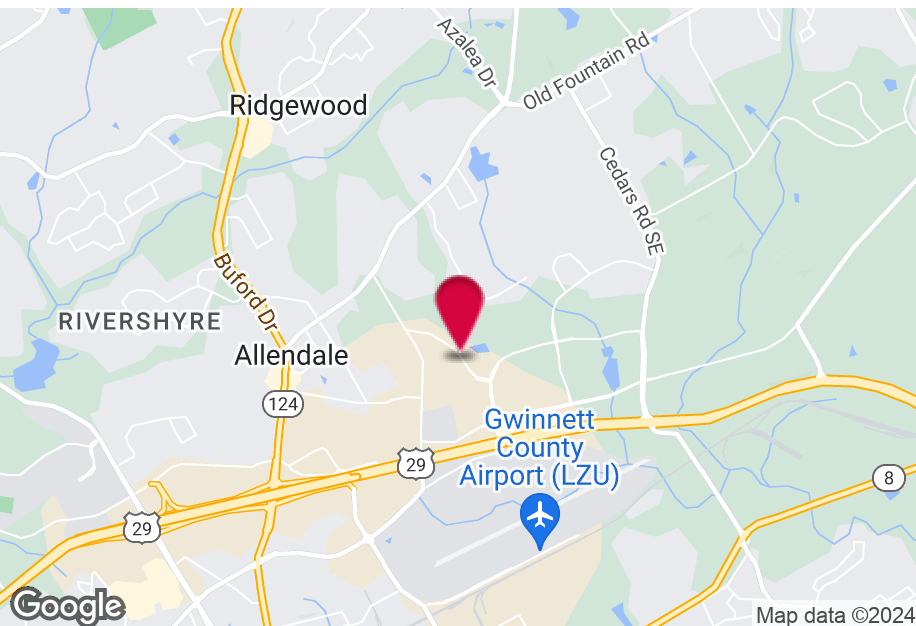

### PROPERTY HIGHLIGHTS

- Suite C: 1,500+/- SF Recently Renovated Second Floor Office Space
- Full Shower & Bathroom
- Key Pad Entry to Office Space

### BUILDING SUMMARY

Available SF	1,500 SF
Building Size	17,524 SF
Zoning	M-1

**Clyde Purmort**  
Advisor  
cpurmort@kingindustrial.com  
941.323.0763

**King** Industrial  
Realty, Inc.

**CORFAC**  
INTERNATIONAL

Industrial • Commercial • Investment

ADDITIONAL  
PHOTOS




Clyde Purmort  
Advisor  
cpurmort@kingindustrial.com  
941.323.0763

**King** Industrial  
Realty, Inc.  
Industrial • Commercial • Investment

CORFAC  
INTERNATIONAL

# FLOOR PLAN

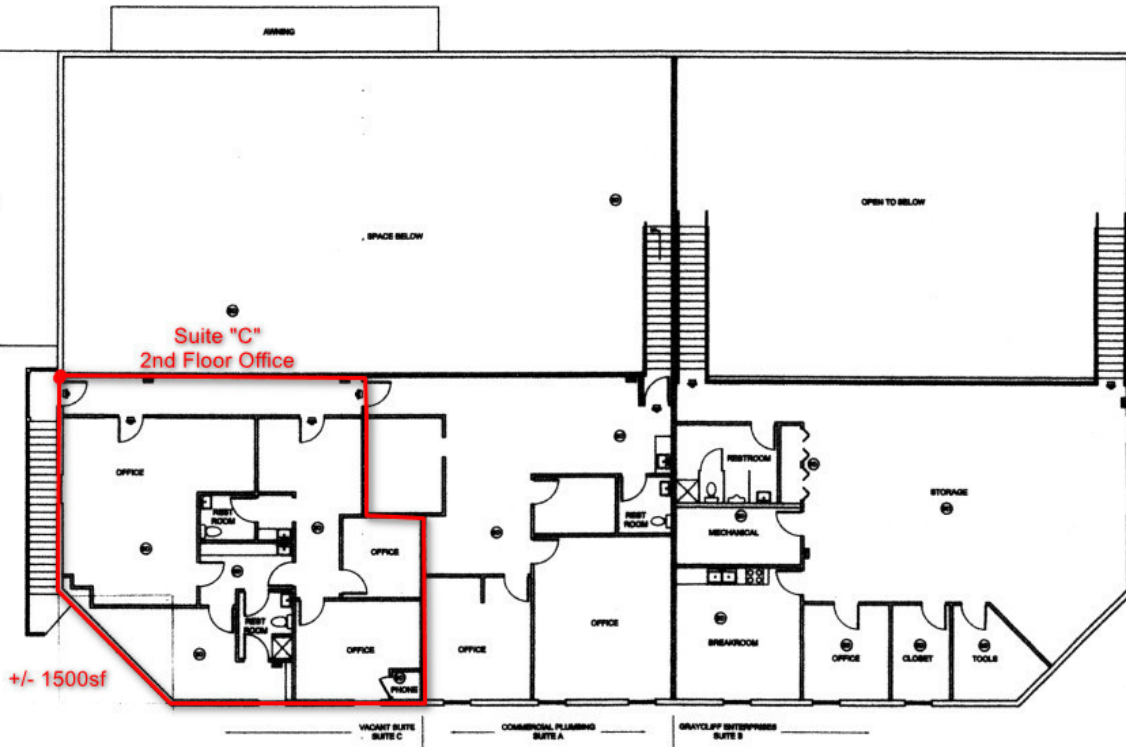

1 EXISTING SECOND FLOOR PLAN  
SCALE: 1/8" = 1'-0"

LOCAL PROPERTIES INC.  
100 CREEKSIDE INDUSTRIAL COURT  
LAWRENCEVILLE, GA 30043  
GWINNETT COUNTY

© Copyright 2016  
The 17th Annual Copyright  
Notice of this is  
Prohibit removal of this to  
These documents are  
the sole property of  
LAWRENCE DESIGN GROUP  
for the construction of this but  
at the designated address  
and may not be altered or put  
without the consent of  
LAWRENCE DESIGN GROUP

Professional Identification:  
11 American Institute of Building  
1 American Society of Interior I


Issue	Date	Drawn
1	5/15/16	GM
2		
3		
4		
5		
6		
7		
8		

LDD Job # LDD 2016-002

2ND FLOOR PLAN

A-2

# LOCATION MAP

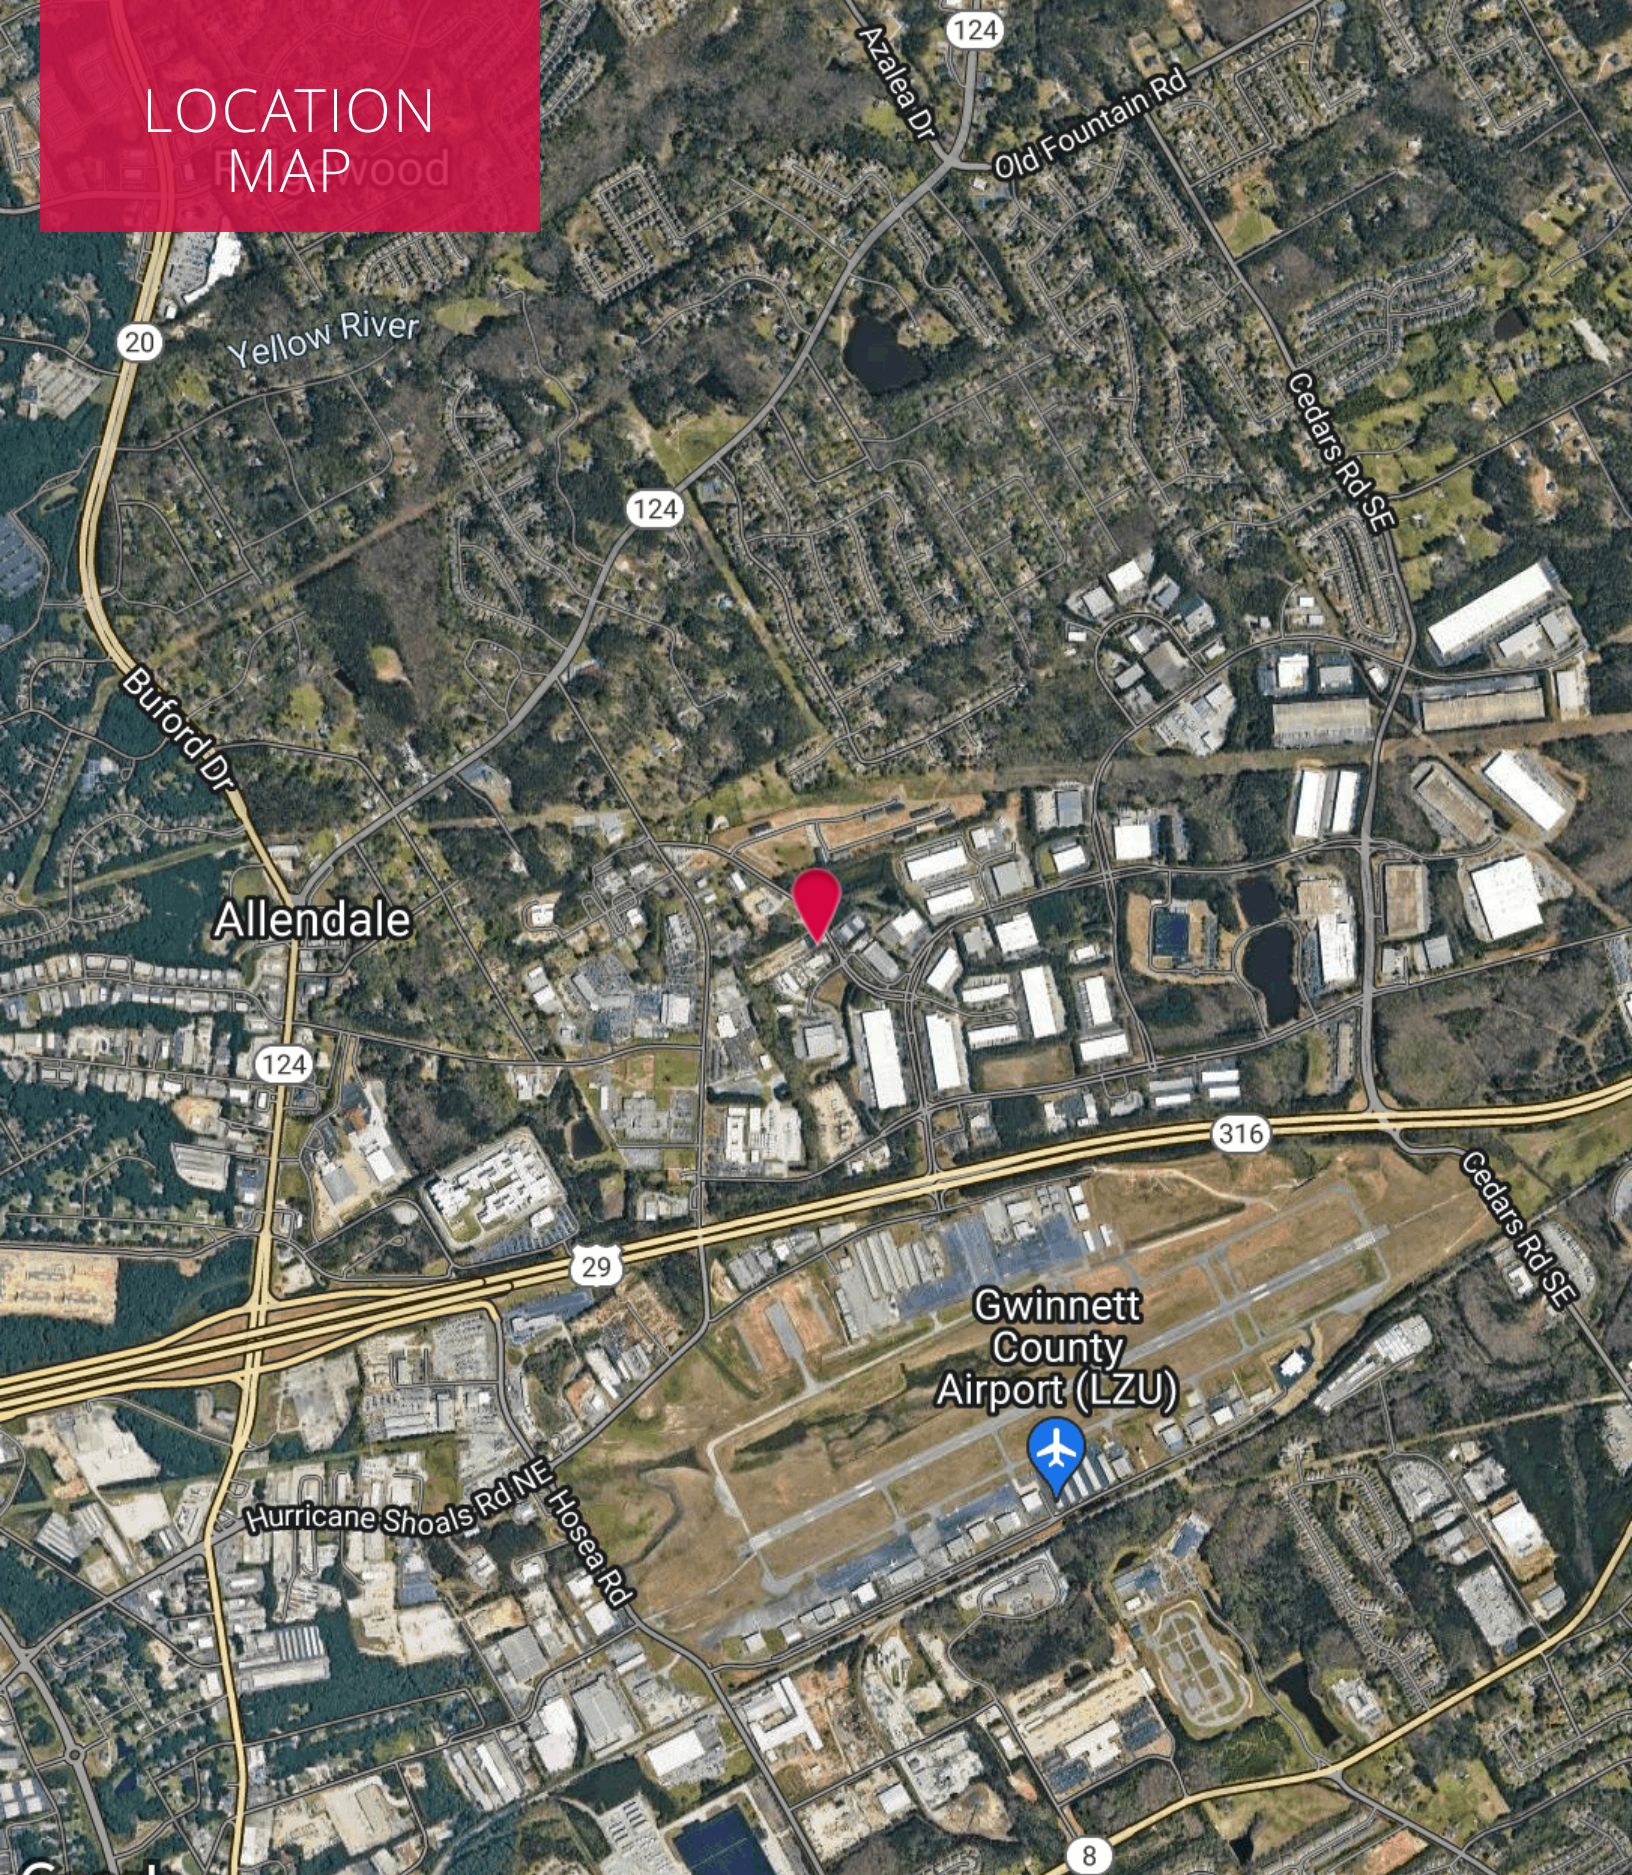

Google

© 2024 Google / Airbus, Landsat / Copernicus, Maxar Technologies, U.S. Geological Survey, USDA/FPAC/GEO

**Clyde Purmort**  
Advisor  
cpurmort@kingindustrial.com  
941.323.0763

**King** Industrial  
Realty, Inc.

**CORFAC**  
INTERNATIONAL

Industrial • Commercial • Investment



EXCLUSIVELY LISTED BY:

**Clyde Purmort**

Advisor

[cpurmort@kingindustrial.com](mailto:cpurmort@kingindustrial.com)

941.323.0763

**King** Industrial  
Realty, Inc.

**CORFAC**  
INTERNATIONAL

Industrial • Commercial • Investment