

FOR LEASE | NEW OWNERSHIP

Highland Executive Park

4701 N 24th Street | Phoenix, Arizona

FLOOR PLANS

±21,997 RSF

**TOTAL IN THREE BUILDING
CAMPUS-LIKE SETTING,
FLEXIBLE ON DIVISIBILITY**

BUILDING A ±3,854 RSF


DIVISIBLE ±1,798 RSF
TO: ±2,056 RSF

Building B ±12,715 RSF

DIVISIBLE ±5,383 RSF
TO: ±7,332 RSF

Building C ±5,428 RSF

DIVISIBLE ±2,756 RSF
TO: ±2,756 RSF

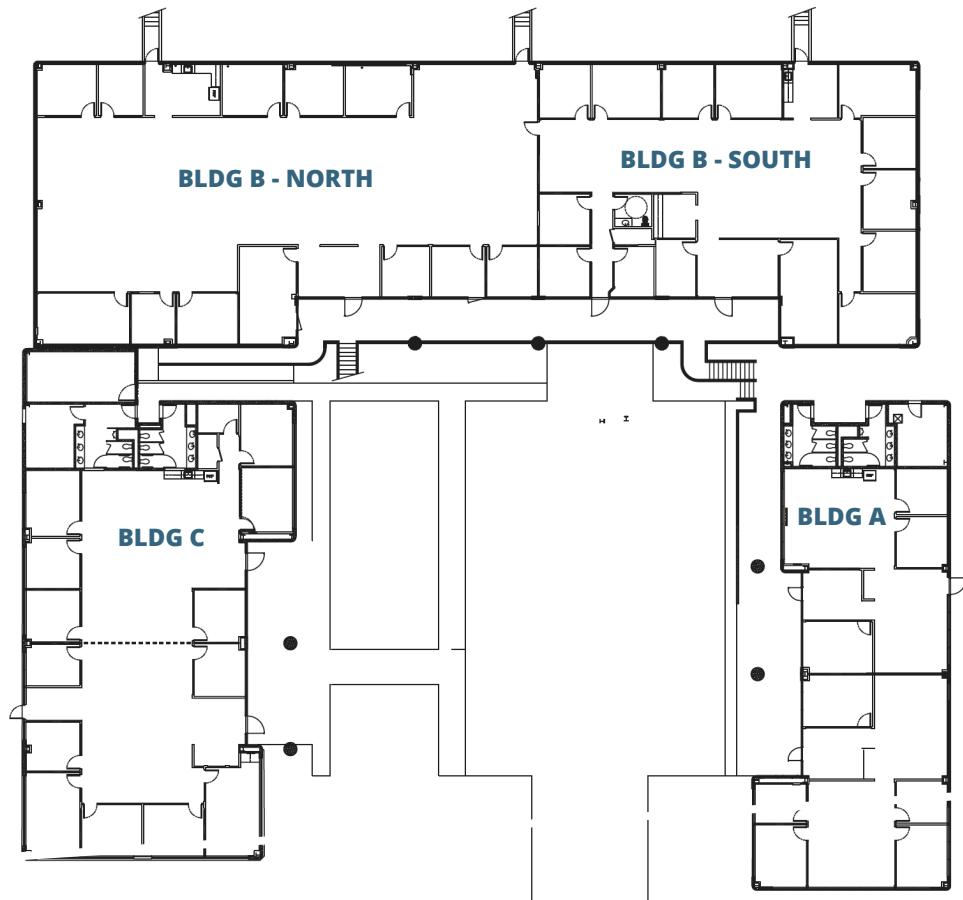

NOT TO SCALE

GREG WHITE | SENIOR VICE PRESIDENT

602.910.3799 | greg.white@srsre.com

SRS
Real Estate Partners

FOR LEASE | NEW OWNERSHIP

Highland Executive Park


4701 N 24th Street | Phoenix, Arizona

FLOOR PLANS

Building A

±3,854 RSF

DIVISIBLE
TO:
±1,798 RSF
±2,056 RSF

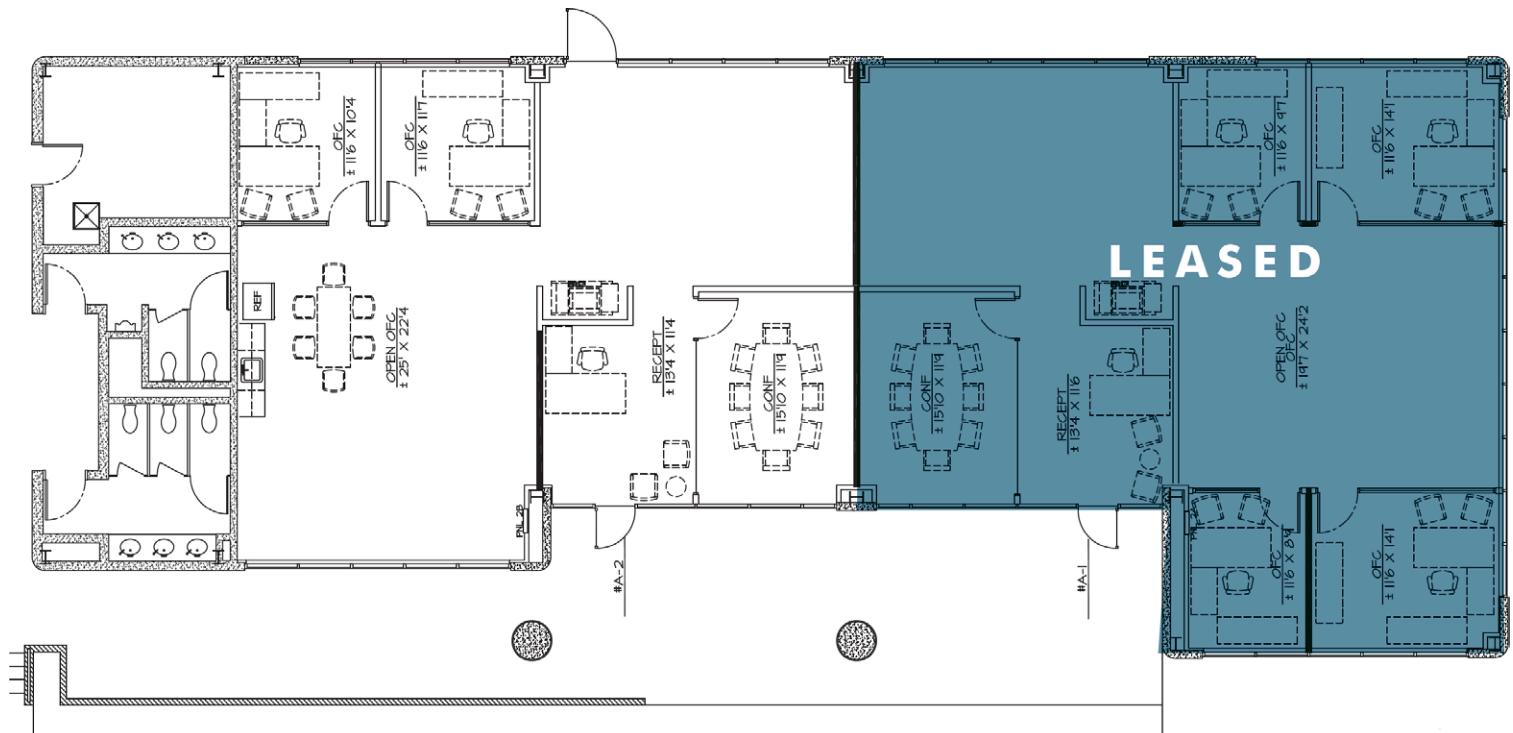

NOT TO SCALE

GREG WHITE | SENIOR VICE PRESIDENT

602.910.3799 | greg.white@srsre.com

 **SRS**
Real Estate Partners

FOR LEASE | NEW OWNERSHIP


Highland Executive Park

4701 N 24th Street | Phoenix, Arizona

FLOOR PLANS

Building B South

±5,383 RSF

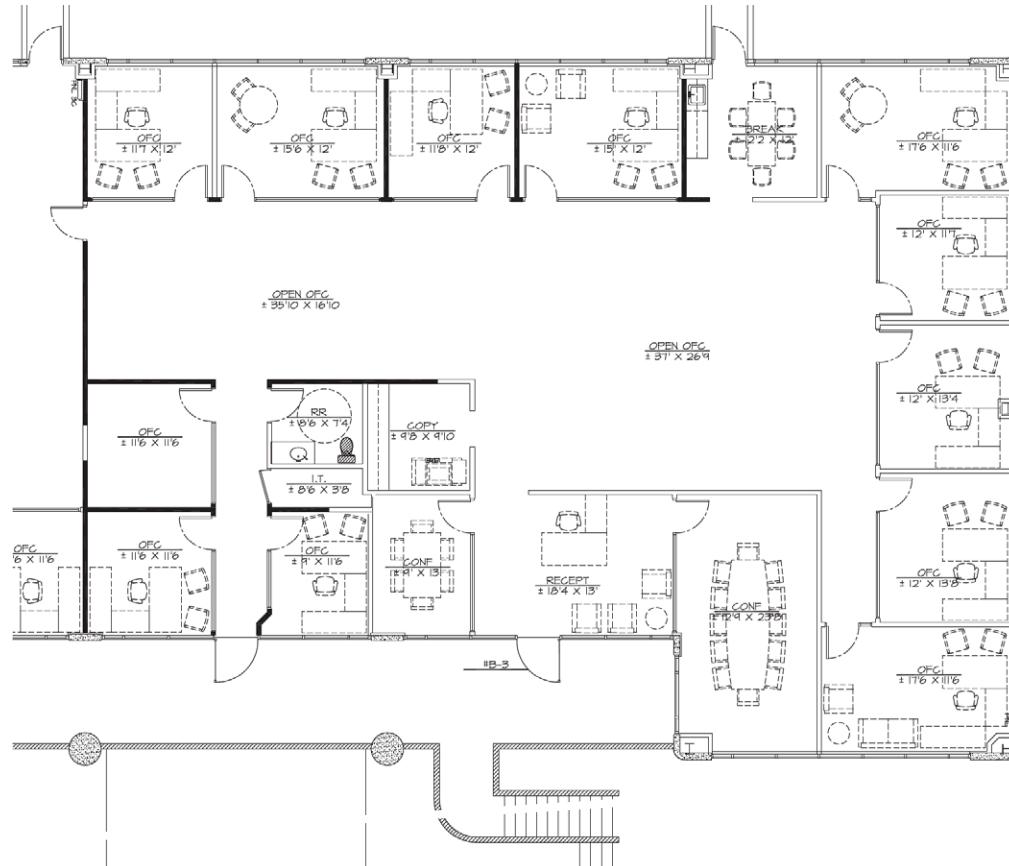

NOT TO SCALE

GREG WHITE | SENIOR VICE PRESIDENT

602.910.3799 | greg.white@srsre.com

 **SRS**
Real Estate Partners

FOR LEASE | NEW OWNERSHIP


Highland Executive Park

4701 N 24th Street | Phoenix, Arizona

FLOOR
PLANS

Building B North

±7,332 RSF

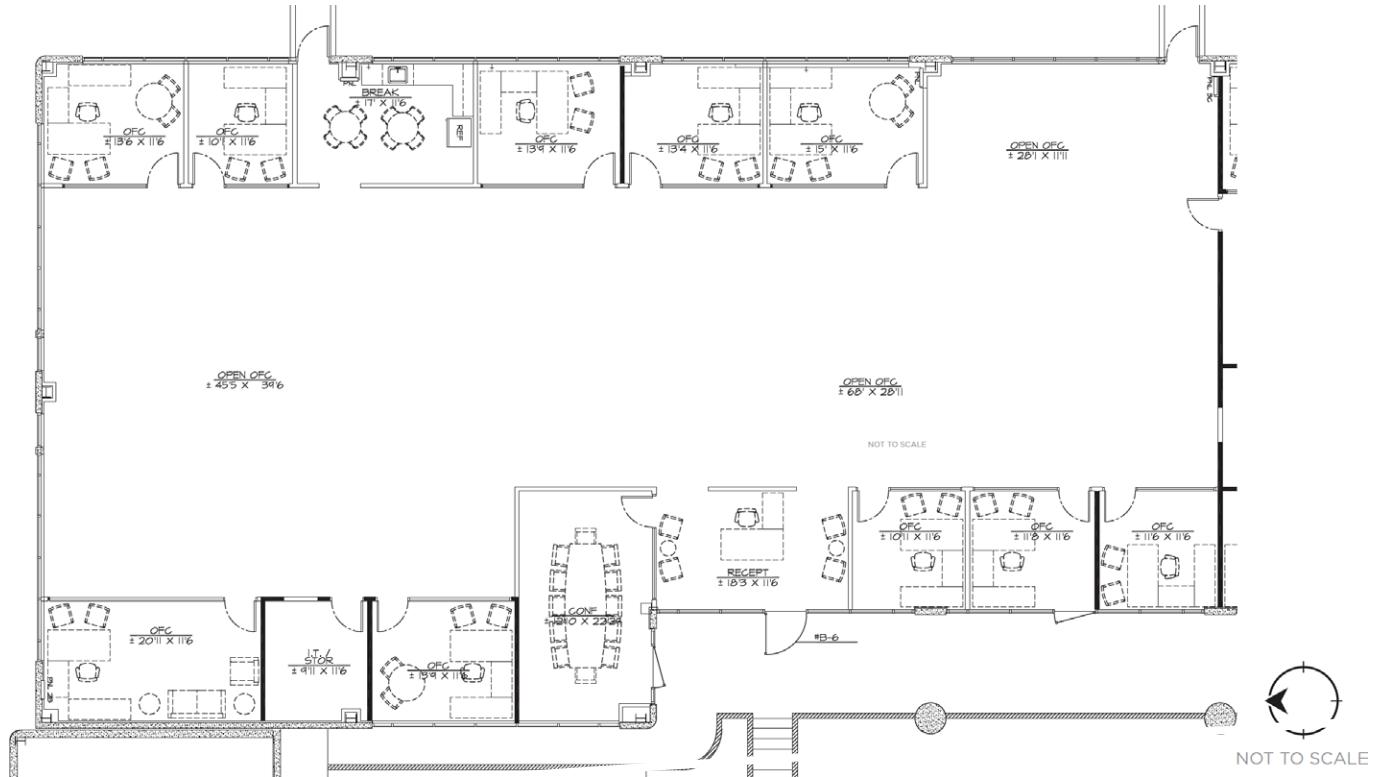

GREG WHITE | SENIOR VICE PRESIDENT

602.910.3799 | greg.white@srsre.com

 **SRS**
Real Estate Partners

FOR LEASE | NEW OWNERSHIP

Highland Executive Park


4701 N 24th Street | Phoenix, Arizona

FLOOR
PLANS

Building C

±5,428 RSF

DIVISIBLE ±2,756 RSF
TO: ±2,756 RSF

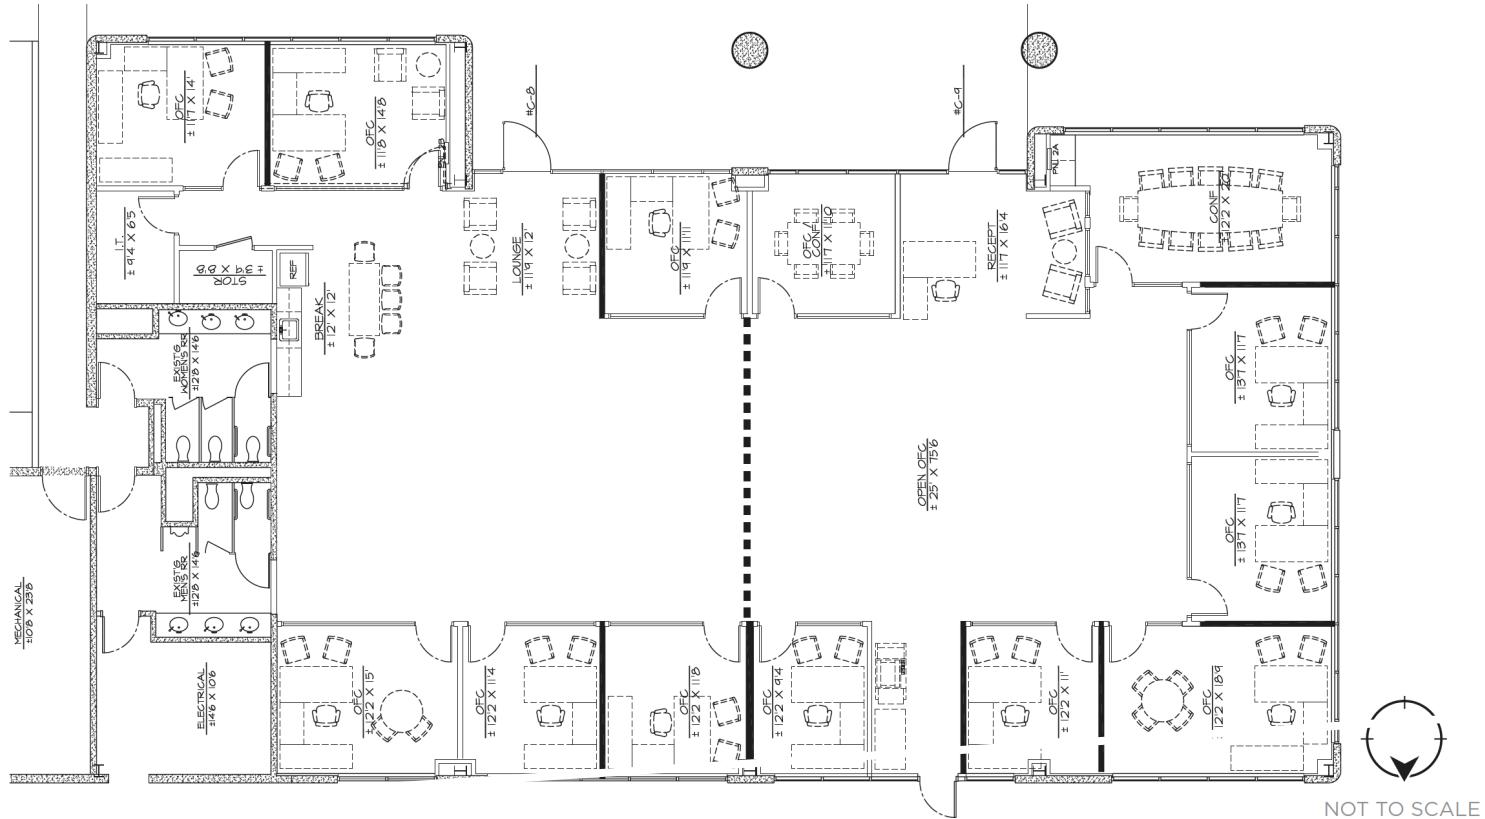

NOT TO SCALE

GREG WHITE | SENIOR VICE PRESIDENT

602.910.3799 | greg.white@srsre.com

