



OFFICE SPACE FOR LEASE

OFFICE SPACE FOR LEASE | 300 S JEFFERSON AVE | 300 S JEFFERSON AVE, SPRINGFIELD, MO 65806

- Landmark Downtown Location
- Attached Parking Garage
- Flexible Suite Configurations
- Walkable to Restaurants & Amenities
- Established Professional Tenant Mix
- Elevator-Served Building
- Prominent Business Address
- Highly Visible Central Business District Location
- Shown by Appointment Only

EST. 1909

2225 S. Blackman Road
Springfield, MO 65809
417.881.0600
rbmurray.com

Ryan Murray, SIOR, CCIM, LEED AP, CPM
417.881.0600
ryan@rbmurray.com

R.B. | MURRAY COMPANY
SINCE 1909
COMMERCIAL & INDUSTRIAL REAL ESTATE

Executive Summary



PROPERTY SUMMARY

Available SF: 329 - 11,337± SF

Lease Rate: \$19.50 - \$22.50 PSF
Full-Service Gross
(excluding janitorial)

Lot Size: 1.43 Acres

Building Size: 167,705 SF

Year Built: 1975

Zoning: CC

The information listed above has been obtained from sources we believe to be reliable; however, we accept no responsibility for its accuracy.

PROPERTY OVERVIEW

300 S. Jefferson offers a rare opportunity to lease executive office space in one of downtown Springfield's most recognizable landmark buildings. Anchored by the Community Foundation of the Ozarks, the property is undergoing an \$8 million renovation to its first floor and common areas, including a new event center, outdoor courtyard, catering kitchen, collaboration lounge, meeting spaces, and conference room.

Available suites range from approximately 329 SF to 11,337 SF, with larger full-floor and multi-floor options of up to approximately 34,929 SF. The building is ideal for professional firms, headquarters users, nonprofits, regional offices, and growing organizations seeking a prominent downtown location with flexible layouts, quality finishes, strong parking, and convenient access to downtown amenities. Lease rates range from \$19.50–\$22.50/SF full-service gross, excluding janitorial, with final terms based on suite size, condition, lease structure, improvements, and parking requirements. With renovated amenities, flexible leasing options, and availability beginning late summer to early fall, 300 S. Jefferson offers a premier opportunity to establish a presence in the heart of downtown Springfield.

PROPERTY HIGHLIGHTS


- Architectural Character with Modern Functionality
- Professional Office Suites
- Convenient Access to Local Amenities
- Landmark Downtown Location
- Attached Parking Garage
- Flexible Suite Configurations
- Walkable to Restaurants & Amenities
- Established Professional Tenant Mix
- Elevator-Served Building
- Prominent Business Address
- Highly Visible Central Business District Location

OFFICE SPACE
FOR LEASE

300 S JEFFERSON AVE, SPRINGFIELD, MO 65806
OFFICE SPACE FOR LEASE | 300 S JEFFERSON AVE



Floor Plans - 2nd Floor

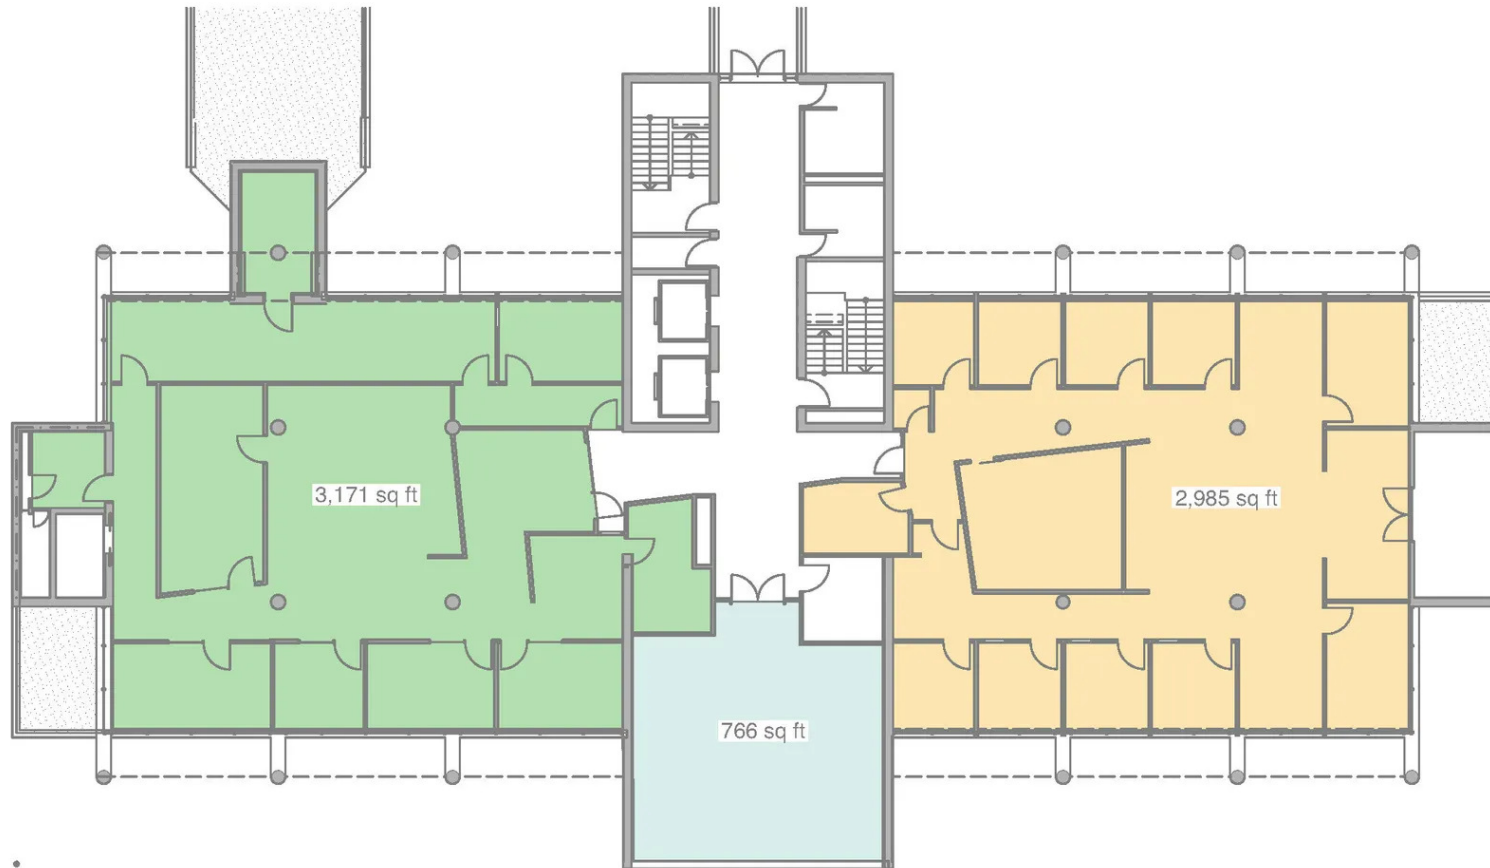

1 SECOND FLOOR
SCALE: 1/16" = 1'-0"

OFFICE SPACE
FOR LEASE

300 S JEFFERSON AVE, SPRINGFIELD, MO 65806
OFFICE SPACE FOR LEASE | 300 S JEFFERSON AVE



Floor Plans - 3rd Floor




1 THIRD FLOOR
SCALE: 1/16" = 1'-0"

OFFICE SPACE
FOR LEASE

300 S JEFFERSON AVE, SPRINGFIELD, MO 65806
OFFICE SPACE FOR LEASE | 300 S JEFFERSON AVE



Floor Plans - 5th Floor

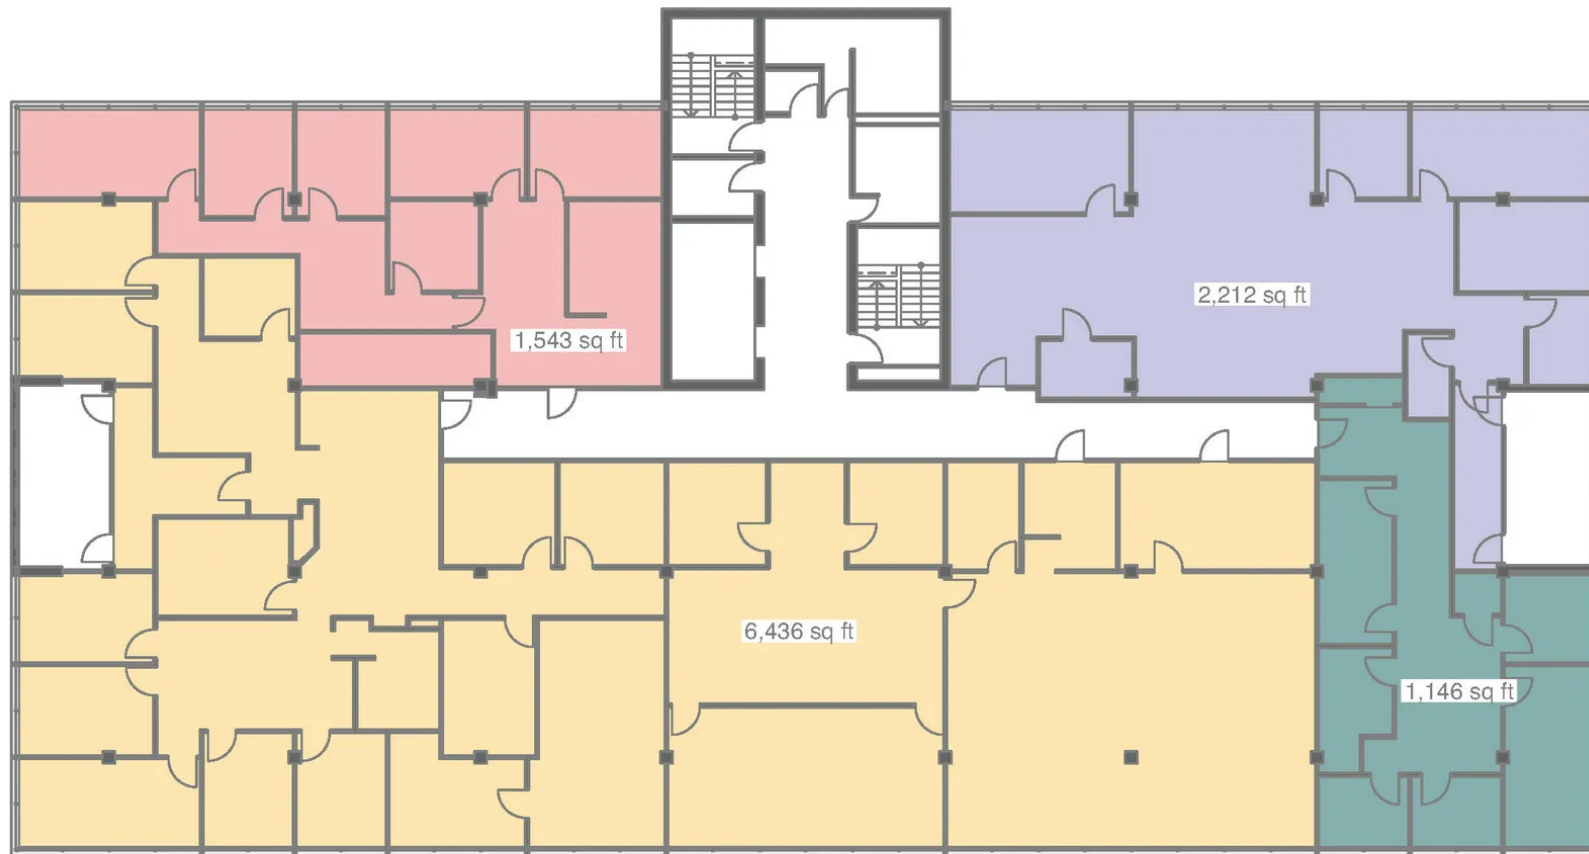

1 FIFTH FLOOR
SCALE: 1/16" = 1'-0"

OFFICE SPACE
FOR LEASE

300 S JEFFERSON AVE, SPRINGFIELD, MO 65806
OFFICE SPACE FOR LEASE | 300 S JEFFERSON AVE



Floor Plans - 6th Floor



1 SIXTH FLOOR
SCALE: 1/16" = 1'-0"

OFFICE SPACE
FOR LEASE

300 S JEFFERSON AVE, SPRINGFIELD, MO 65806
OFFICE SPACE FOR LEASE | 300 S JEFFERSON AVE

100 Years
SINCE 1909

Retail Map



Ryan Murray, SIOR, CCIM, LEED AP, CPM | 417.881.0600 | ryan@rbmurray.com
2225 S. Blackman Road | Springfield, MO 65809 | 417.881.0600


R.B. | MURRAY COMPANY
COMMERCIAL & INDUSTRIAL REAL ESTATE

OFFICE SPACE
FOR LEASE

300 S JEFFERSON AVE, SPRINGFIELD, MO 65806
OFFICE SPACE FOR LEASE | 300 S JEFFERSON AVE



Location Map

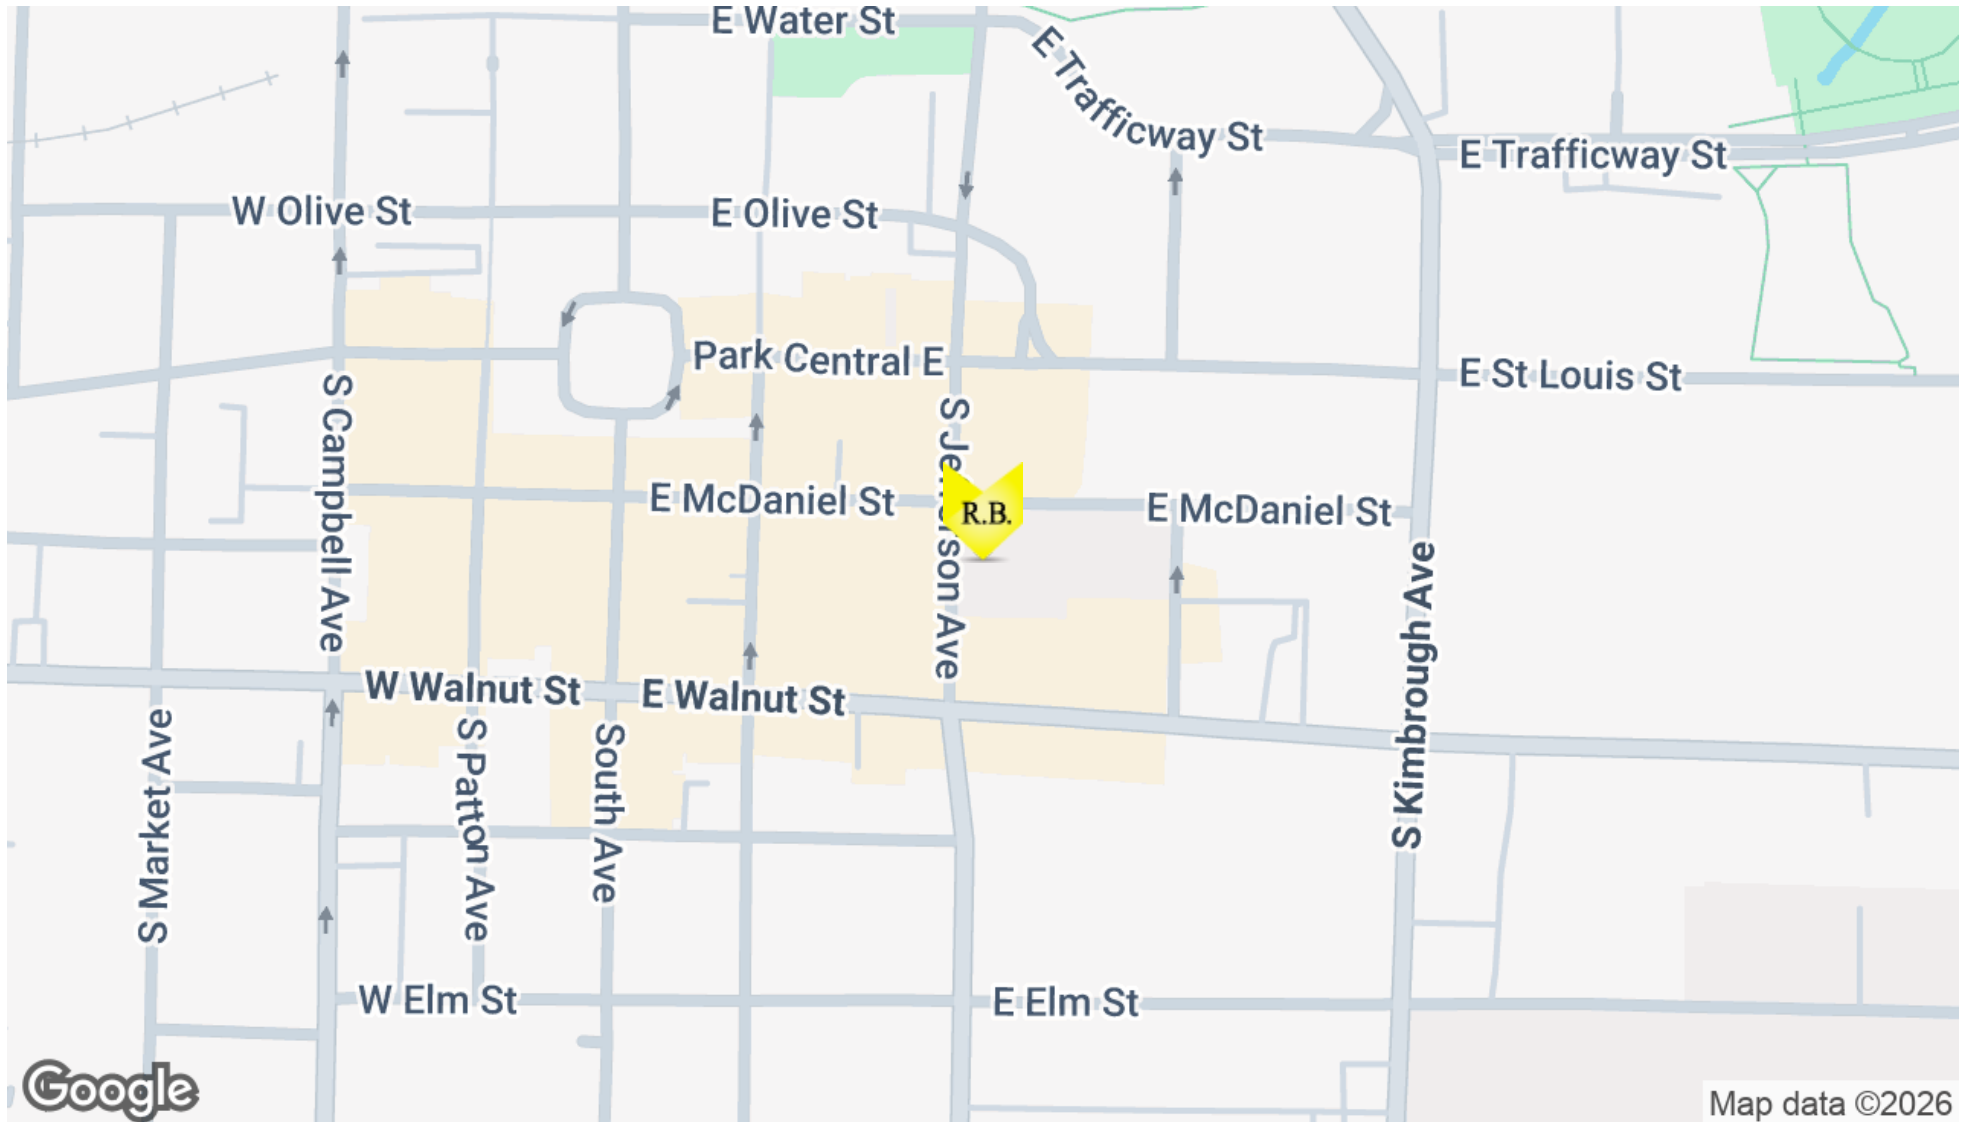

Ryan Murray, SIOR, CCIM, LEED AP, CPM | 417.881.0600 | ryan@rbmurray.com
2225 S. Blackman Road | Springfield, MO 65809 | 417.881.0600

R.B. | MURRAY COMPANY
COMMERCIAL & INDUSTRIAL REAL ESTATE

OFFICE SPACE
FOR LEASE

300 S JEFFERSON AVE, SPRINGFIELD, MO 65806
OFFICE SPACE FOR LEASE | 300 S JEFFERSON AVE



Demographics Map & Report


POPULATION

	0.25 MILES	0.5 MILES	1 MILE
Total Population	1,122	4,922	18,785
Average Age	25.0	26.7	26.5
Average Age (Male)	29.7	28.8	27.0
Average Age (Female)	23.1	24.4	25.7

HOUSEHOLDS & INCOME

	0.25 MILES	0.5 MILES	1 MILE
Total Households	619	2,354	7,842
# of Persons per HH	1.8	2.1	2.4
Average HH Income	\$38,482	\$39,583	\$41,096
Average House Value	\$0	\$0	\$99,327

2023 American Community Survey (ACS)

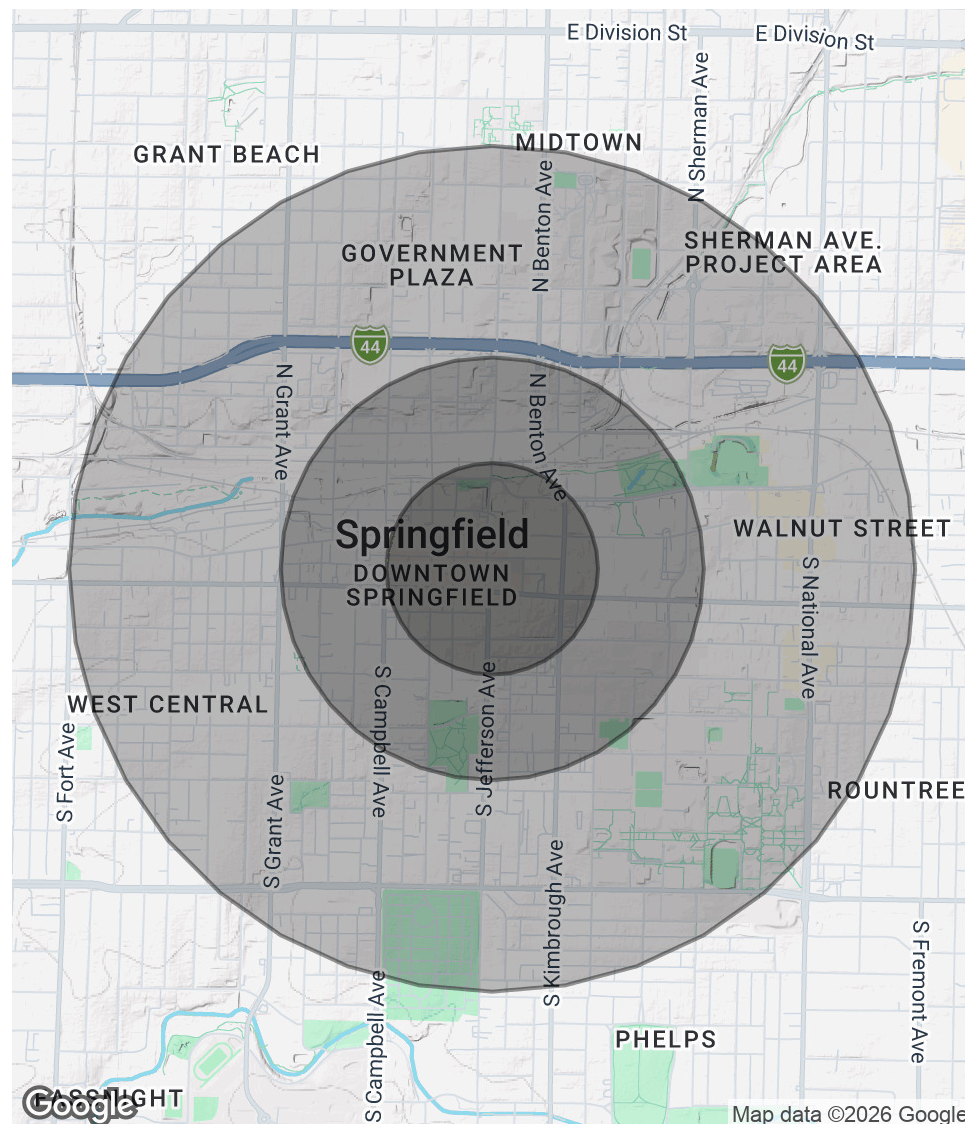

Advisor Bio

RYAN MURRAY, SIOR, CCIM, LEED AP, CPM
Chief Executive Officer



2225 S. Blackman Road
Springfield, MO 65809

T 417.881.0600
ryan@rbmurray.com
MO #2007030465

Professional Background

Ryan Murray joined R.B. Murray Company after graduating with Distinction Honors with a B.A. in Business Administration, and obtaining the Leeds School of Business Real Estate Certificate, from the University of Colorado. He was later named Vice President, specializing in the sales & leasing of office, retail, and industrial properties. Mr. Murray also oversees R.B. Murray Company's property management & receivership divisions.

Recently Mr. Murray obtained the Society of Industrial and Office Realtors (SIOR) designation, a professional achievement for highly qualified commercial real estate practitioners with a strong transactional history in brokerage. SIOR individual members are the best in the commercial real estate industry, and the top-producers in their field. SIOR members are in more than 630 cities and 33 countries worldwide, and are recognized as top producing professionals – closing on average more than 30 transactions per year, and have met stringent production, education, and ethical requirements.

Mr. Murray has achieved the Certified Commercial Investment Member Designation (CCIM), and was one of the state's first commercial real estate professionals to achieve Leadership in Energy and Environmental Design Accredited Professional (LEED AP) status. As a Certified Commercial Investment Member (CCIM) Mr. Murray is a recognized expert in the disciplines of commercial and investment real estate, and as a LEED AP Mr. Murray has demonstrated a thorough understanding of green building practices and principles and the LEED Rating System.

Mr. Murray has also earned Certified Property Manager® (CPM®) designation from the Institute of Real Estate Management (IREM®), an affiliate of the National Association of REALTORS®. The CPM® designation is awarded to real estate managers who have met the Institute's rigorous requirements in the areas of professional education, examination and experience. CPM® Members must also abide by a rigorous Code of Professional Ethics that is strictly enforced by the Institute.

Mr. Murray currently serves as a director on the OTC Foundation Board and the Rotary Club of Springfield Southeast Board, is a past member of the Board of Directors for the Make-A-Wish® Foundation of Missouri, and a graduate of the Leadership Springfield program. Mr. Murray lives in Springfield with his wife Maggie and their son & daughter.

Memberships & Affiliations

SIOR, CCIM, LEED AP, CPM

EST. 1909