

19 Needham Street

NEWTON, MA

OFFICE SUITES FROM:

1,463 - 6,117 sf




KSPartners



Nick Grammas

ngrammas@kspartnersllc.com

978. 560. 0565

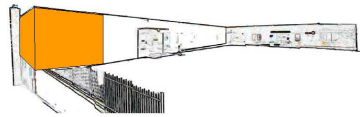

STACKING PLAN

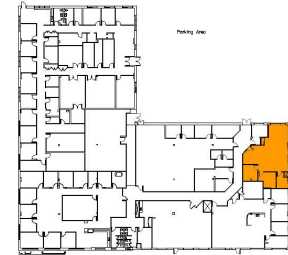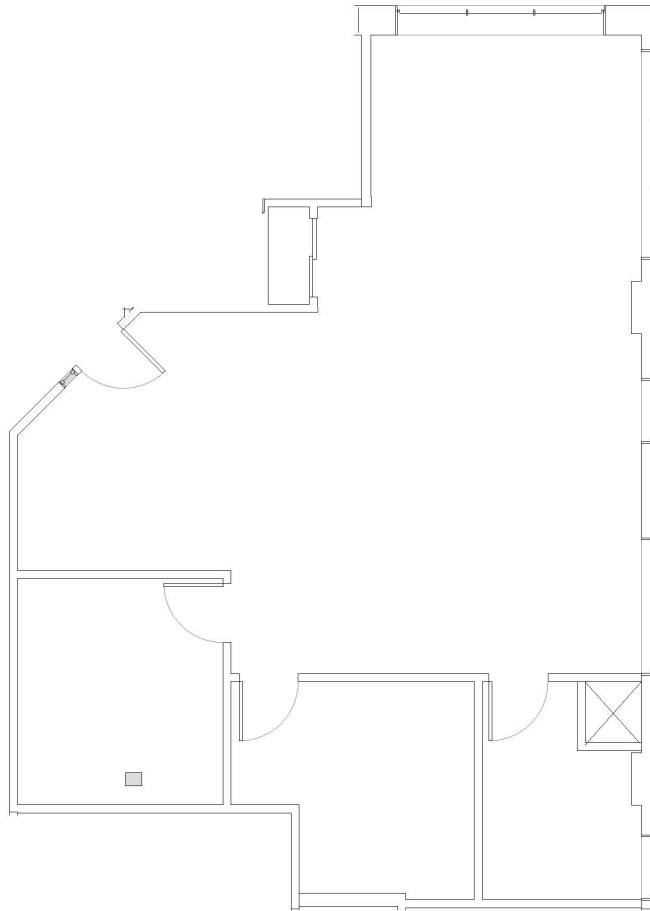



KEY PLAN

University Business Center, Suite 202		5/6/2022		KSPartnersowned & managed 130 New Boston Street, Suite 303 Woburn, MA 01801 (978) 560-0560
LEGEND	1,463 RSF	Scale: 1/8"=1'-0"	Revision Date:	
Existing Walls		WI Wright Interiors Interior Design & Space Planning bree@wrightinteriors.net		
		Drawing Name: UBC 2nd Floor 2022		

Site verification needed.

Suite 202

KSPartners

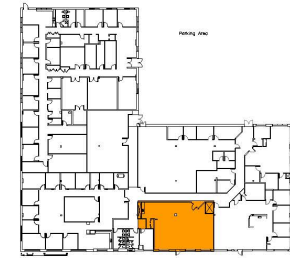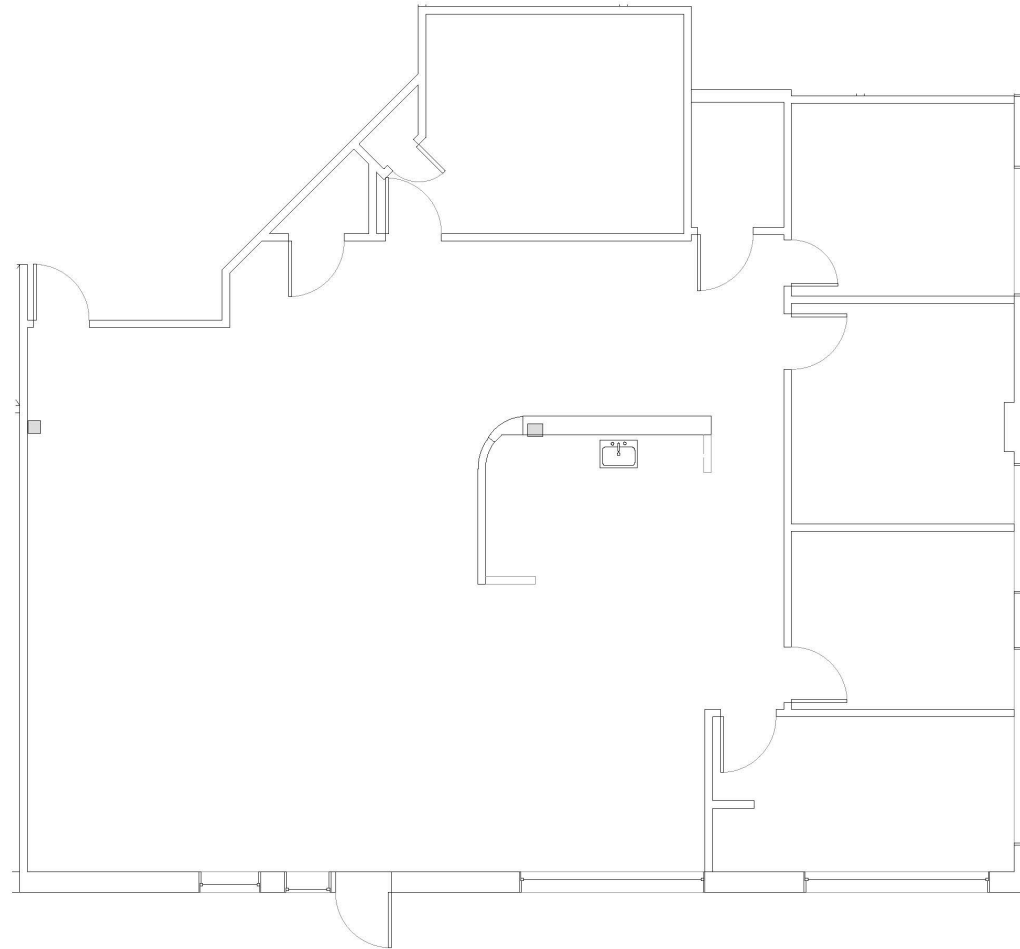


KEY PLAN

University Business Center, Suite 204		5/6/2022		 130 New Boston Street, Suite 303 Woburn, MA 01801 (978) 560-0560
LEGEND	2,606 RSF	Scale: 1/8"=1'-0"	Revision Date:	
 Existing Walls		 Wright Interiors Interior Design & Space Planning bree@wrightinteriors.net		
Drawing Name: UBC 2nd Floor 2022				

Site verification needed.

Suite 203

KSPartners

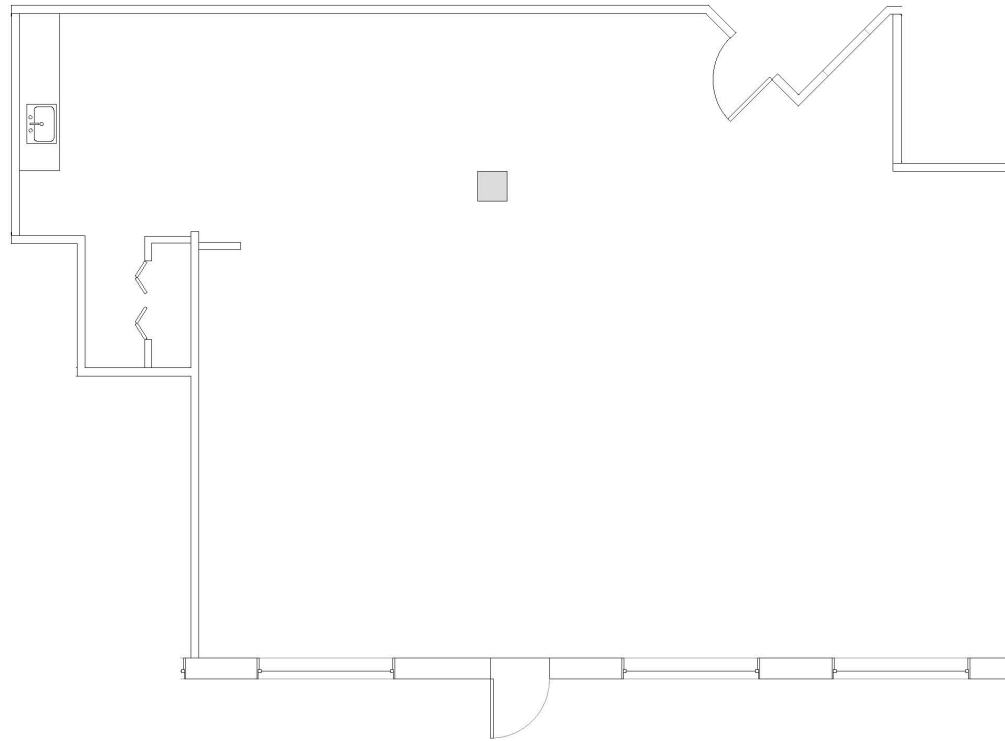

KEY PLAN

University Business Center, Suite 204		5/6/2022		KS Partners owned & managed 130 New Boston Street, Suite 303 Woburn, MA 01801 (978) 560-0560
LEGEND	1,909 RSF	Scale: 1/8"=1'-0"	Revision Date:	
Existing Walls		WI Wright Interiors Interior Design & Space Planning bree@wrightinteriors.net		
		Drawing Name: UBC 2nd Floor 2022		

Site verification needed.

Suite 204

KSPartners