


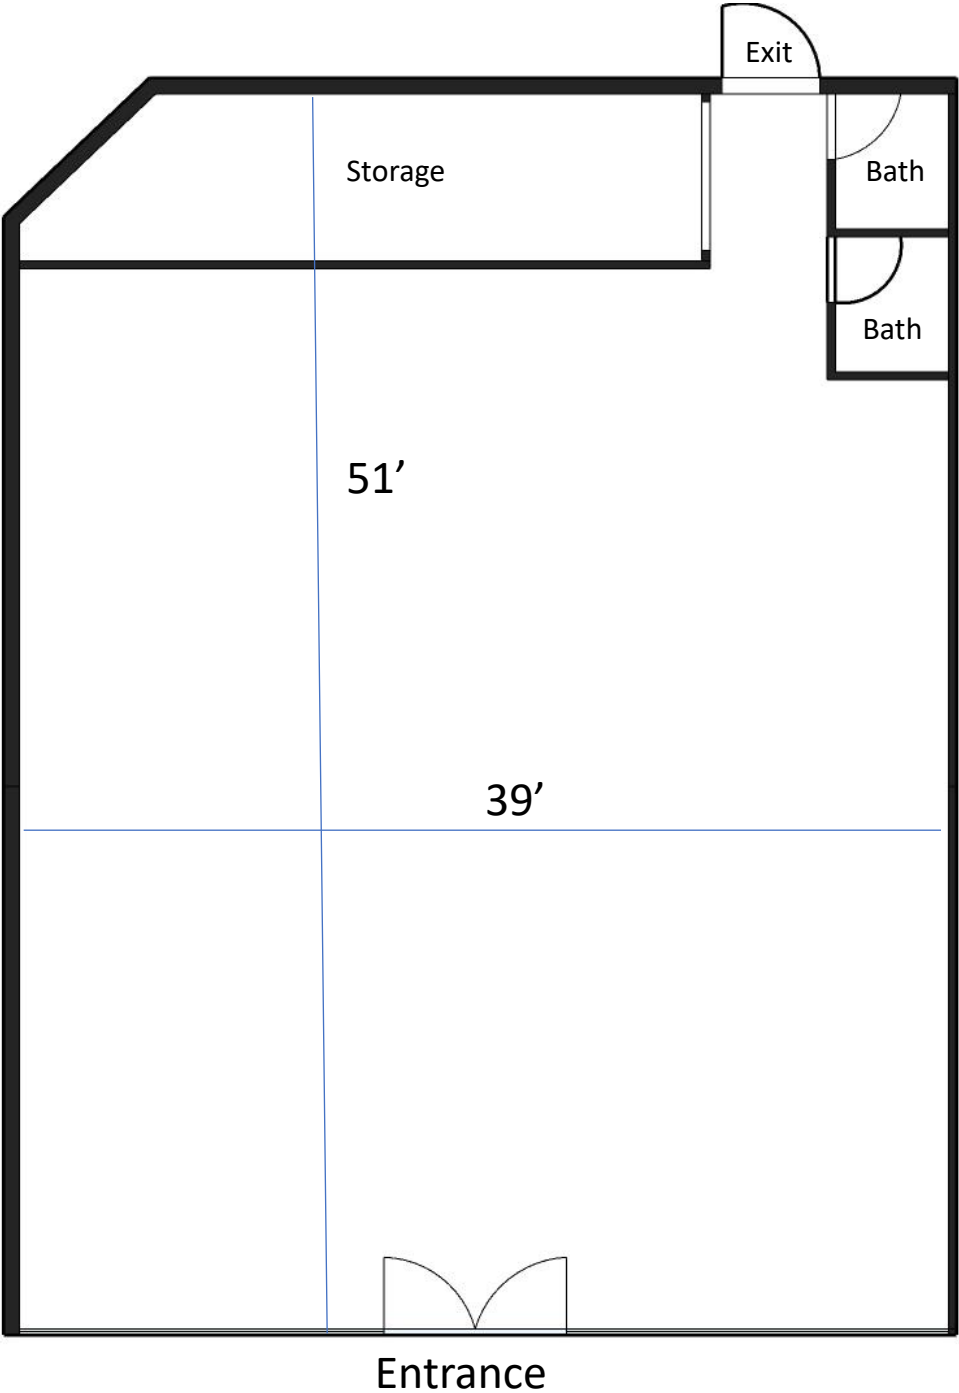


**Floor Plan for  
SW 69th Ave, Miramar, FL 33023  
Prepared by Francy C  
Max Space Design  
954-701-3348**

Shop and Save  
Bay 1 #4076  
Sq 1971




Aposento Alto Church  
Bay 2 #4068  
Sq 1376

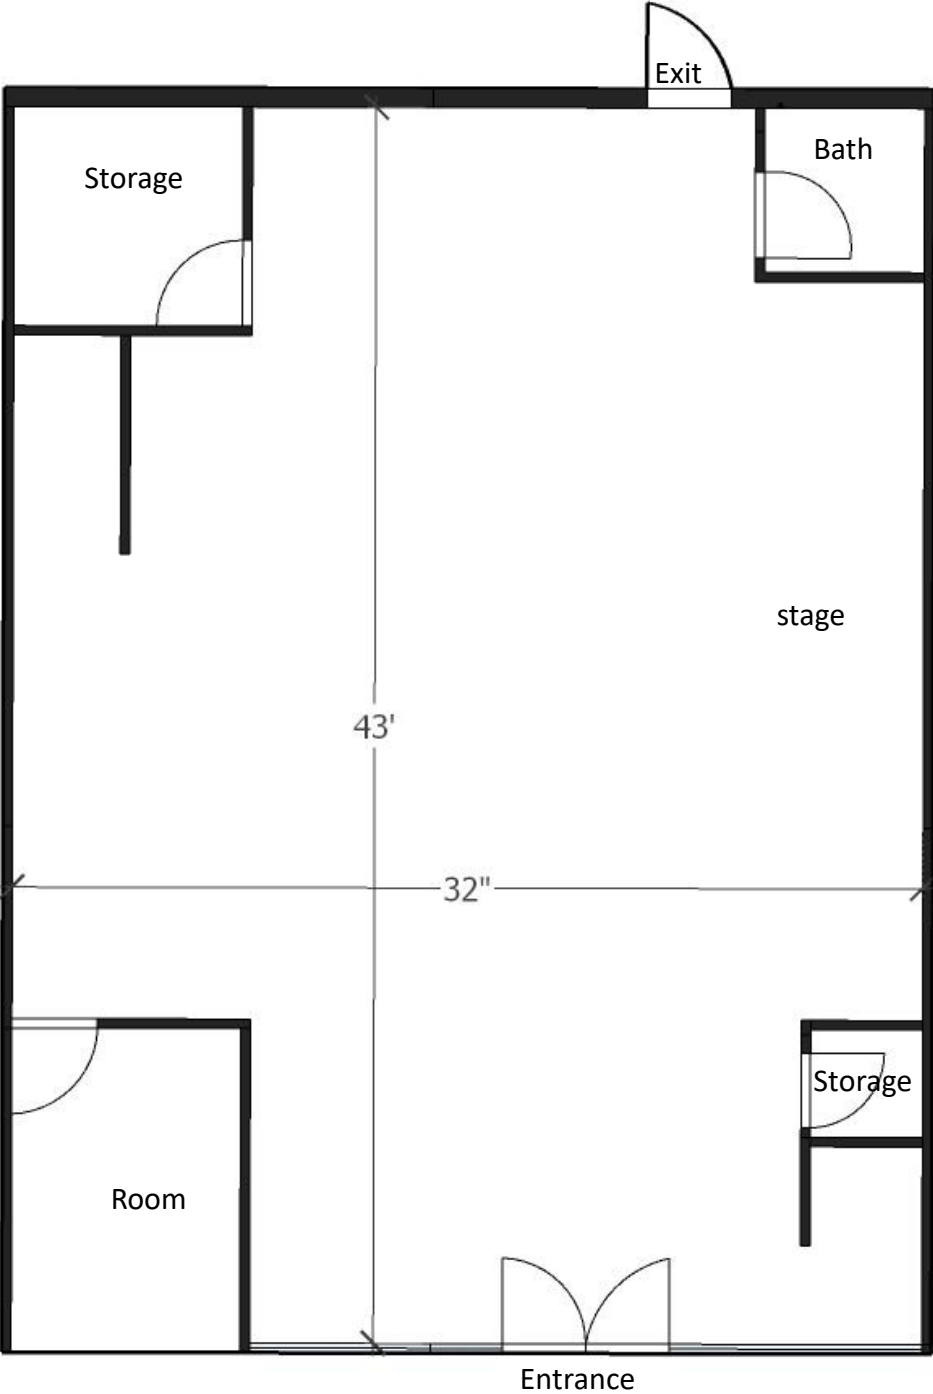


Somos Vida Medical Center

Bay 3 #4064


Sq 1218

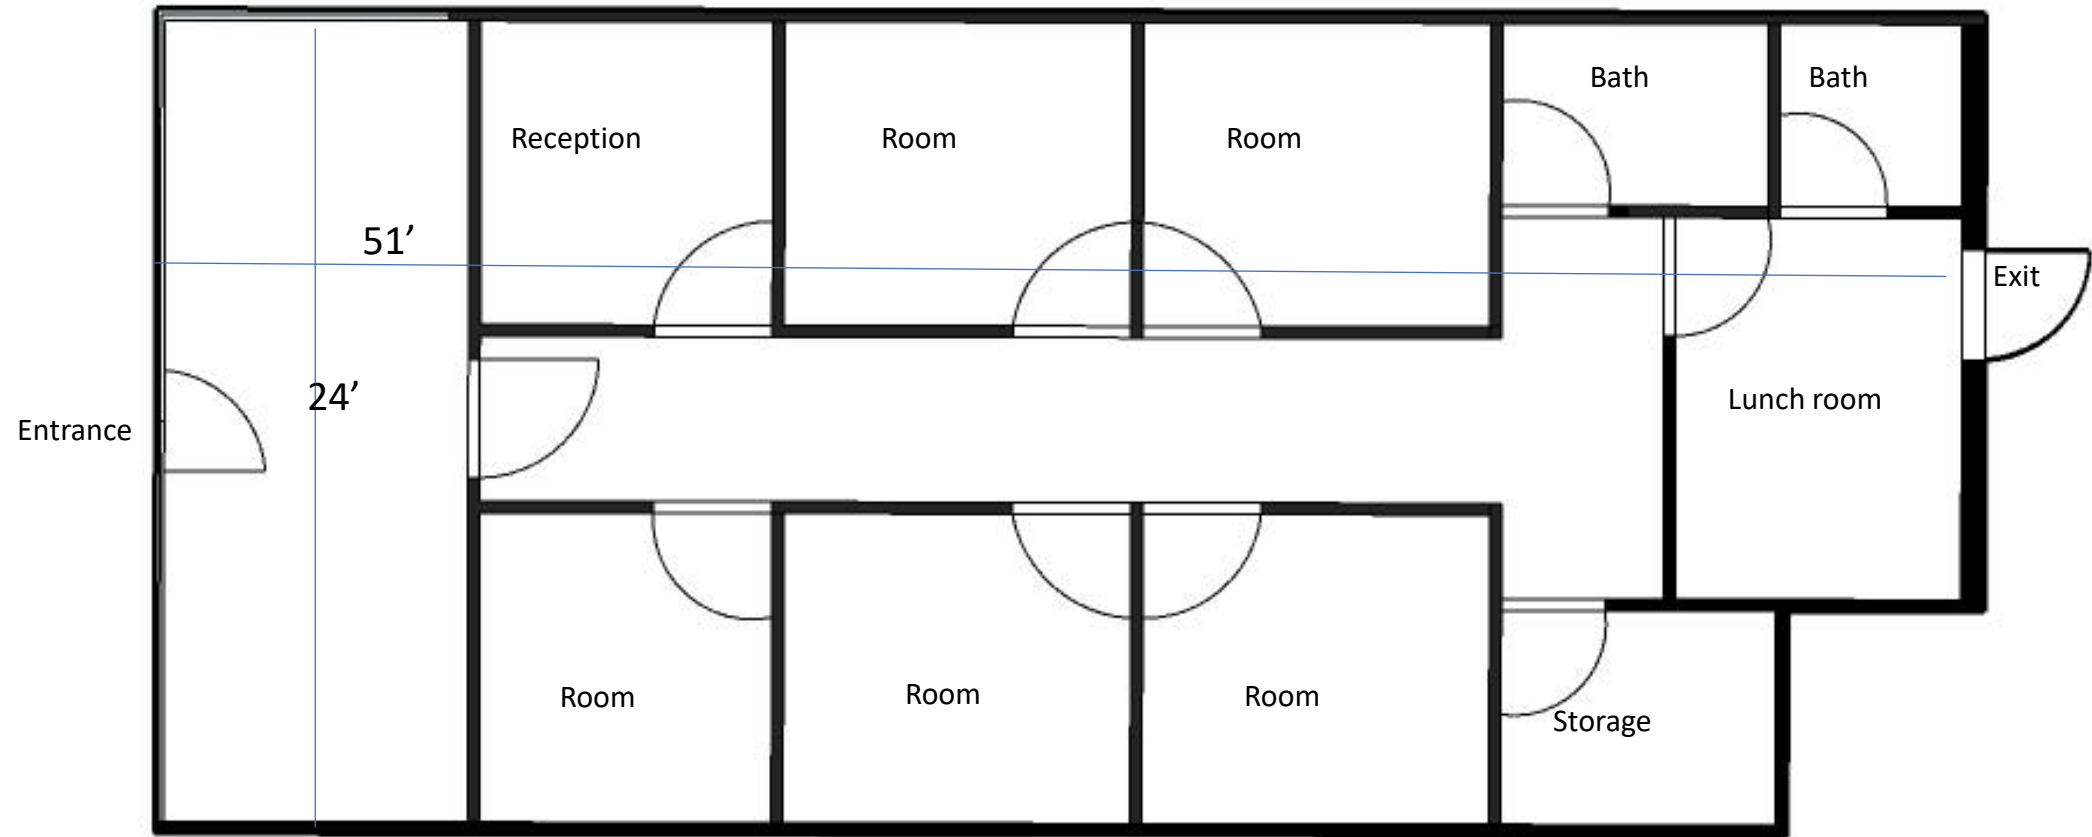

Phyl Academy

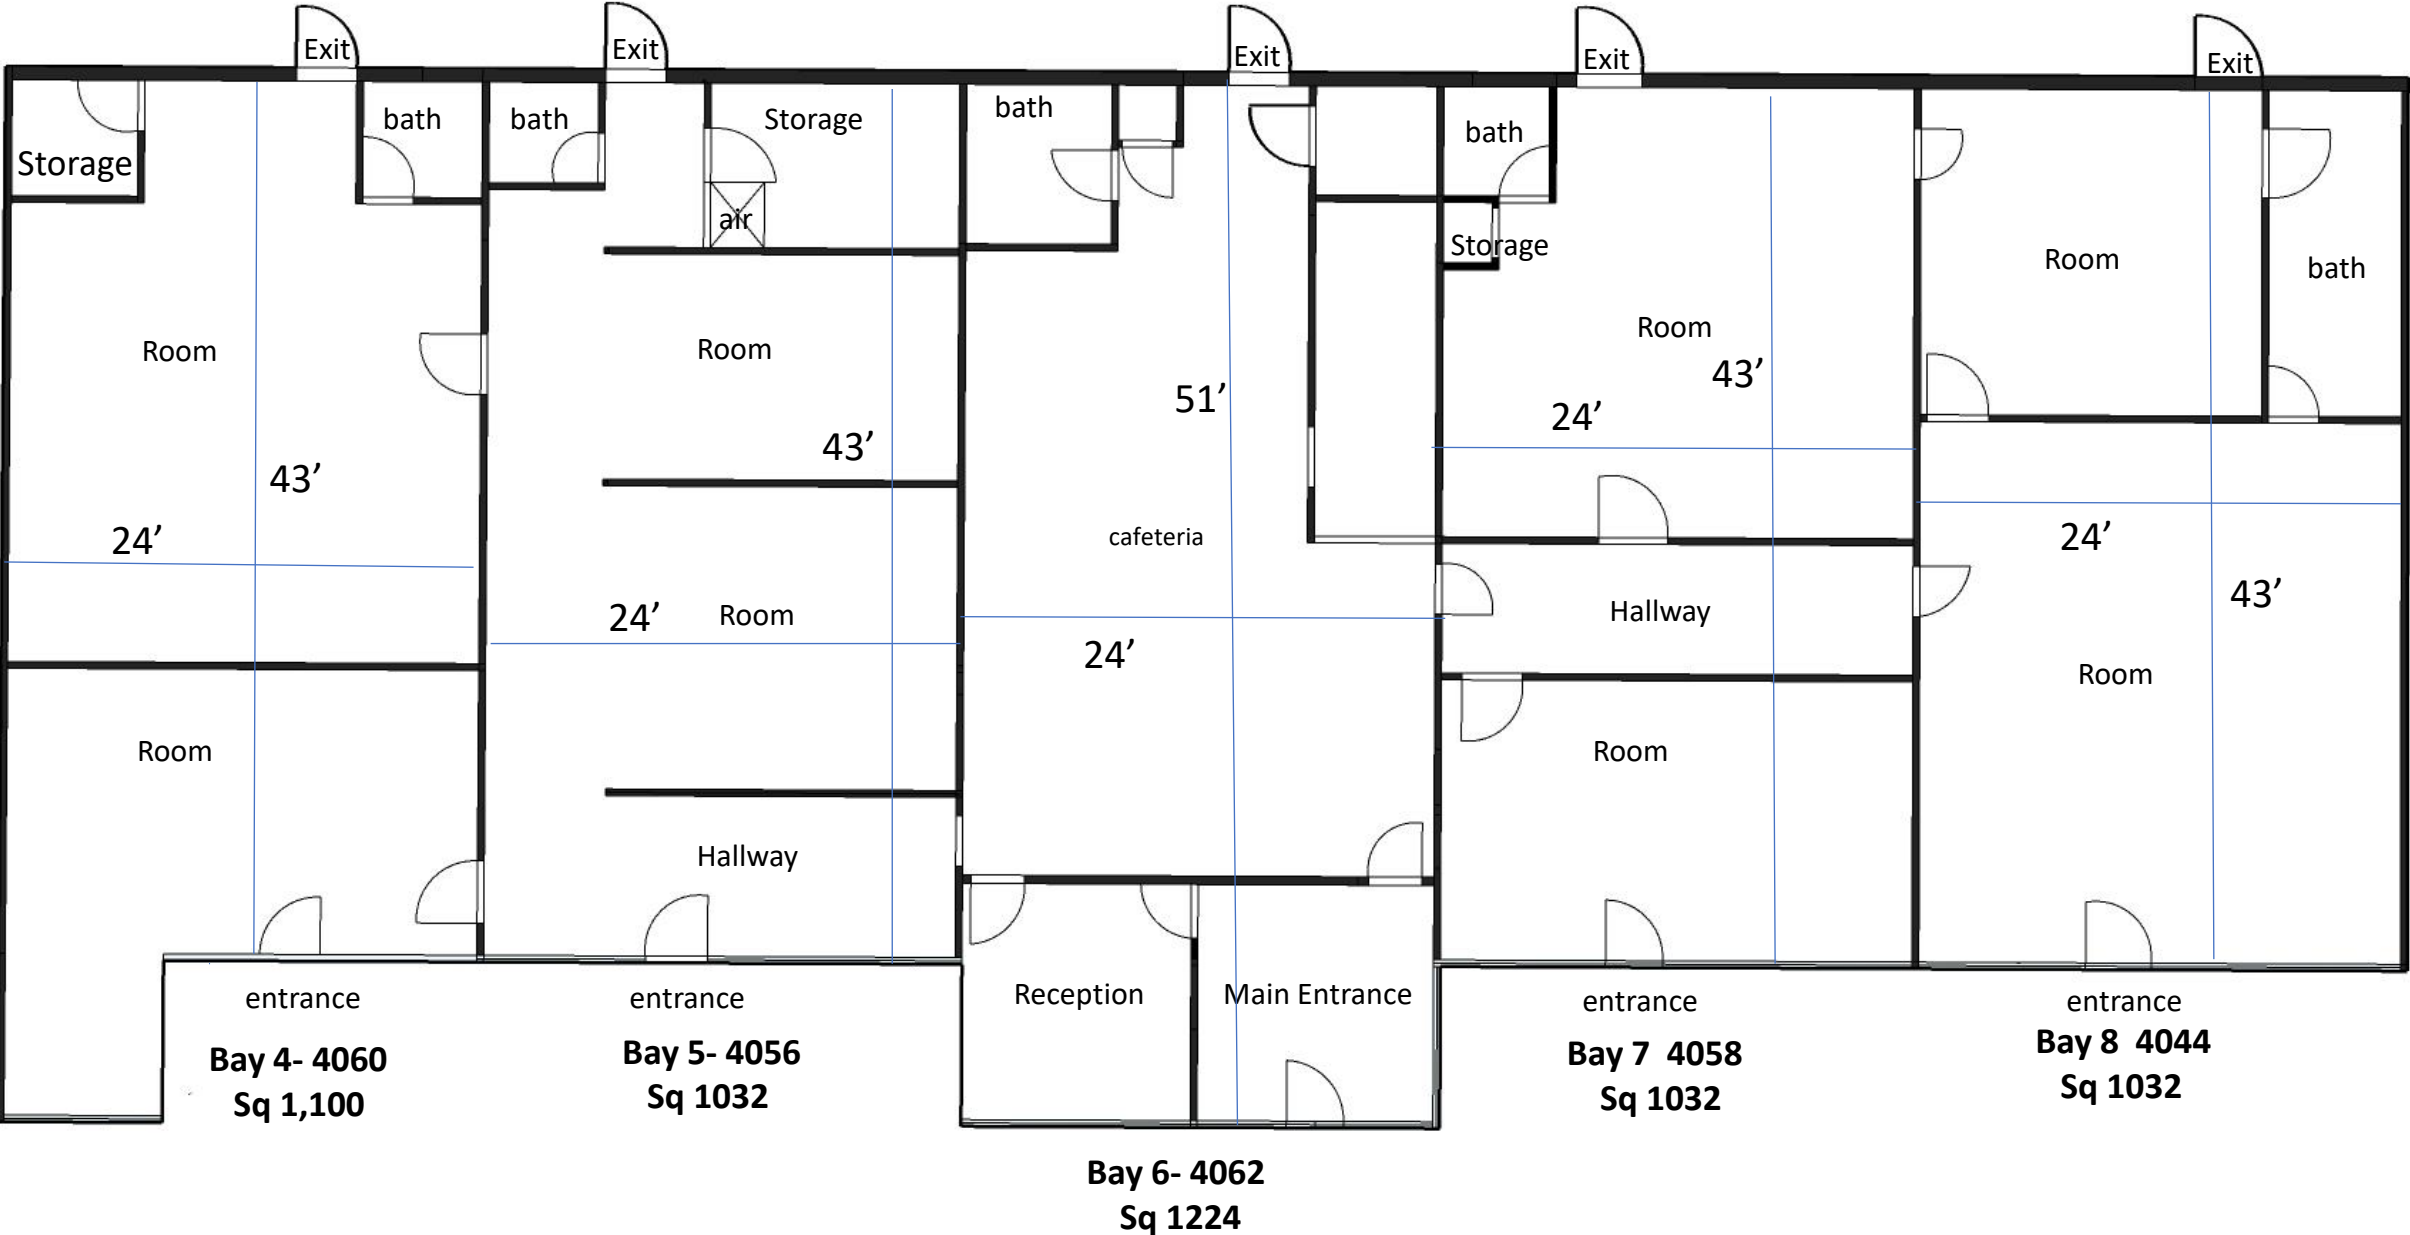

Poohchello  
Bay 9 #4068  
Sq 1198

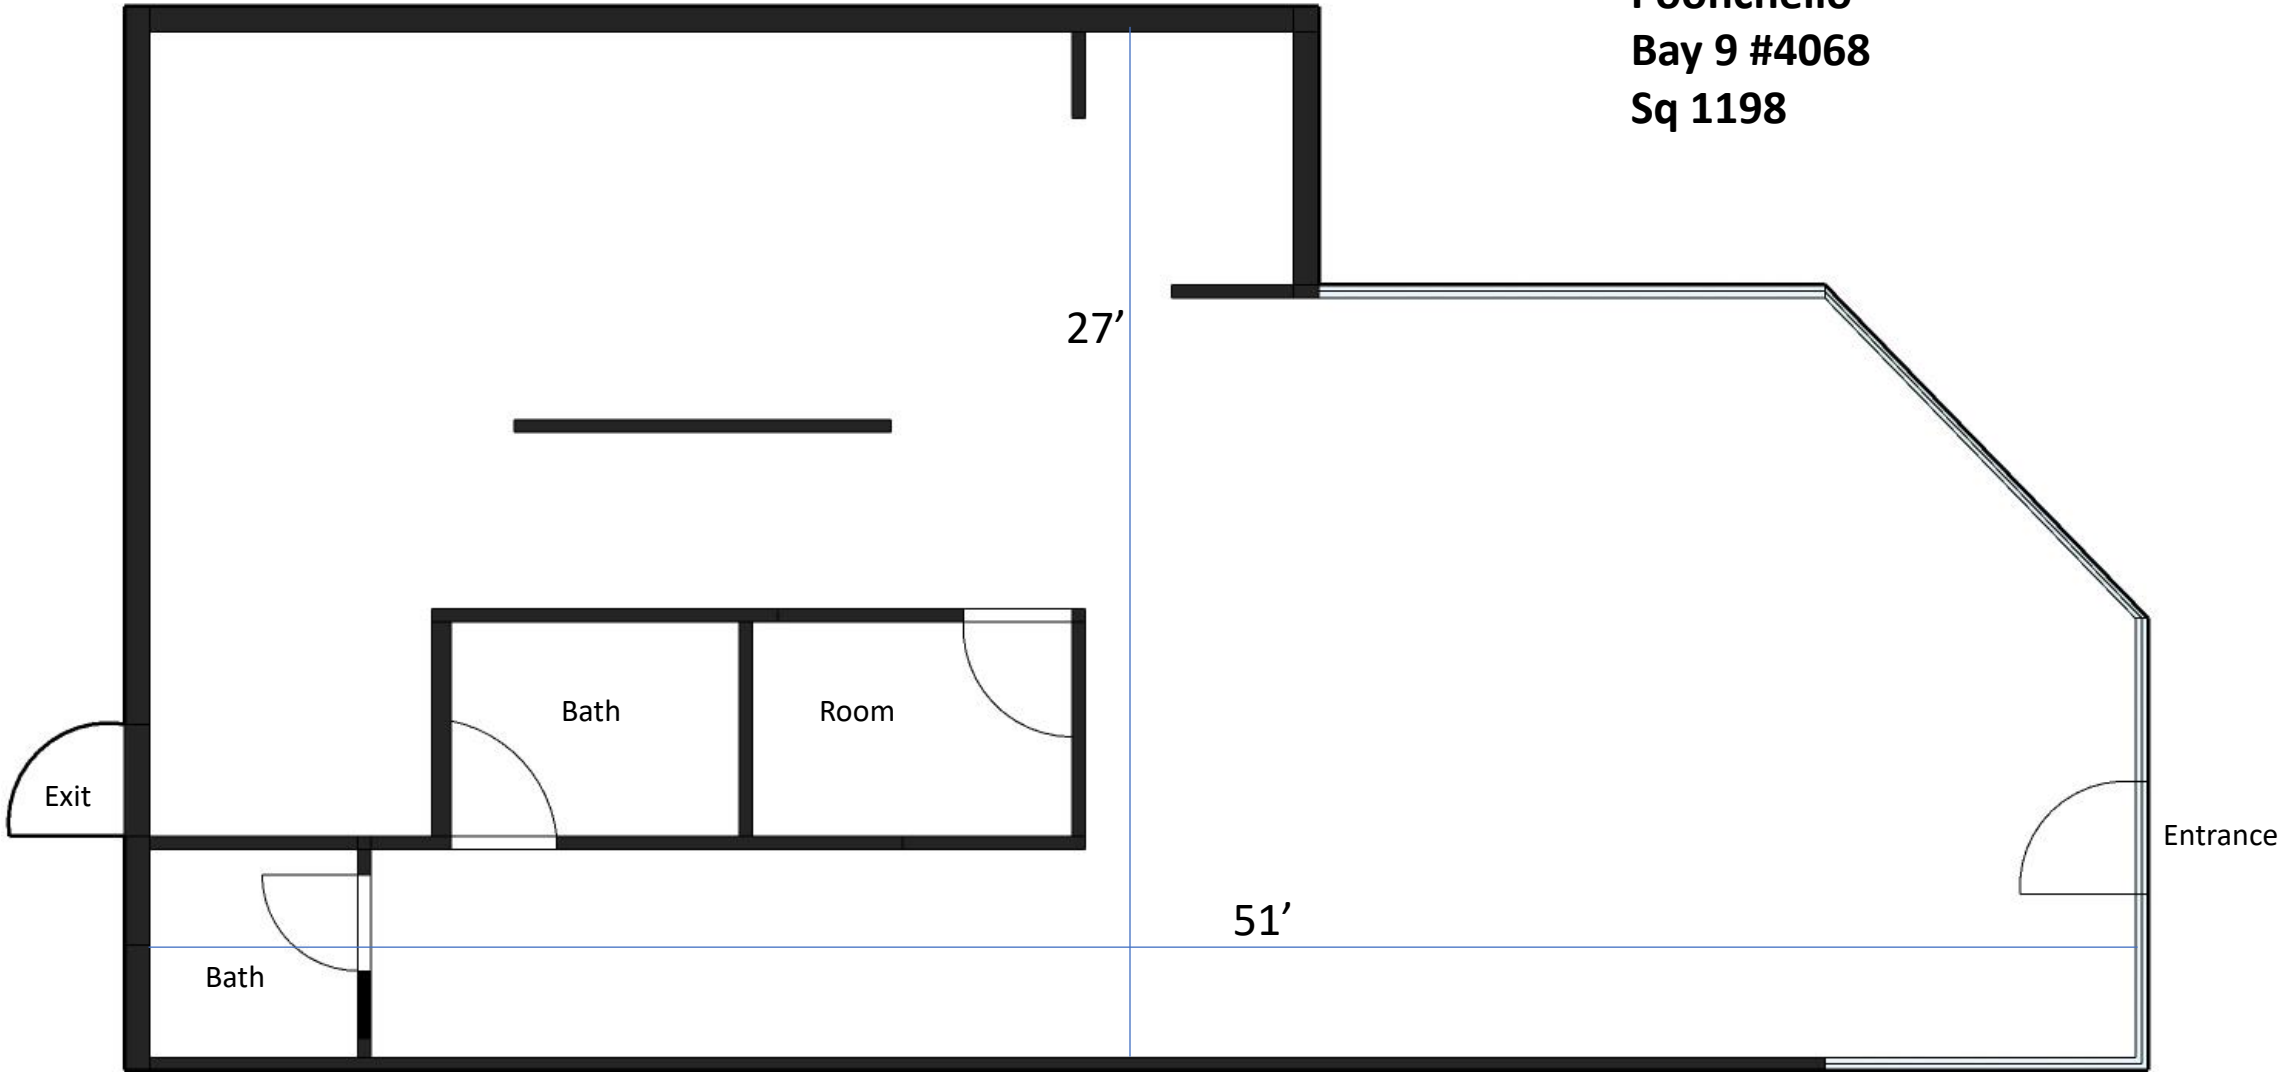

**Approximate total square feet 11,175**  
**Not to scale**