



Summary

Office Suites:

From 1,411 SF to 22,356 SF (Full Floor)

Lease Rate: \$25/SF Full Service

Property Highlights

- 24/7 HVAC Available
- Within 7-minute walk to Spring Hill Metro Station (Silver Line)
- 3.6 per 1,000 SF parking ratio.
- Free covered parking and dedicated visitor parking.
- On-site food service – Yido Ramen
- Local ownership and on-site management
- Easy access to the Dulles Toll Road
- Numerous walkable amenities



Demographics	2 Mile	5 Miles	10 Miles
Total Households:	20,420	91,276	496,939
Total Population:	48,076	243,953	1,271,681
Average HH Income:	\$176,262	\$183,063	\$165,554


The information above was furnished to us by sources we believe to be reliable but no warranty or representation is made to its accuracy. It is your responsibility to independently confirm its accuracy and completeness. This offering is subject to correction or errors and omissions, change of pricing, prior to sale/lease or withdrawal from the market, without notice.

David Colvin
703.435.4007 x 115
dcolvin@veritycommercial.com

Jennifer Burke
703.435.4007 x 118
jburke@veritycommercial.com

FLOOR PLANS

SECOND FLOOR

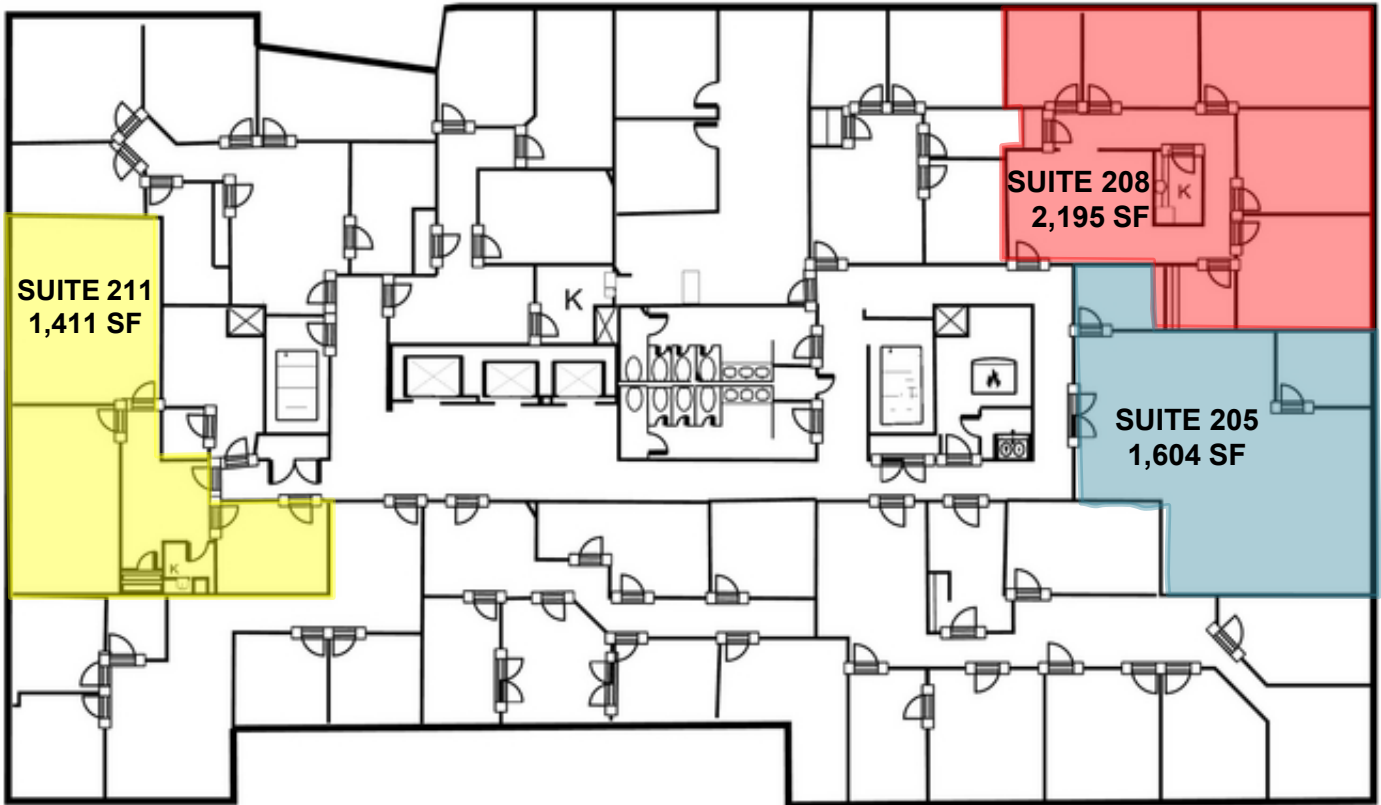


FI – Suite	Size (SF)	Lease Rate
2 nd – 205	1,604	\$25.00 FS
2 nd – 208	2,195	\$25.00 FS
2 nd – 211	1,411	\$25.00 FS

The information above was furnished to us by sources we believe to be reliable but no warranty or representation is made to its accuracy. It is your responsibility to independently confirm its accuracy and completeness. This offering is subject to correction or errors and omissions, change of pricing, prior to sale/lease or withdrawal from the market, without notice.

David Colvin
 703.435.4007 x 115
 dcolvin@veritycommercial.com

Jennifer Burke
 703.435.4007 x 118
 jburke@veritycommercial.com

THIRD FLOOR

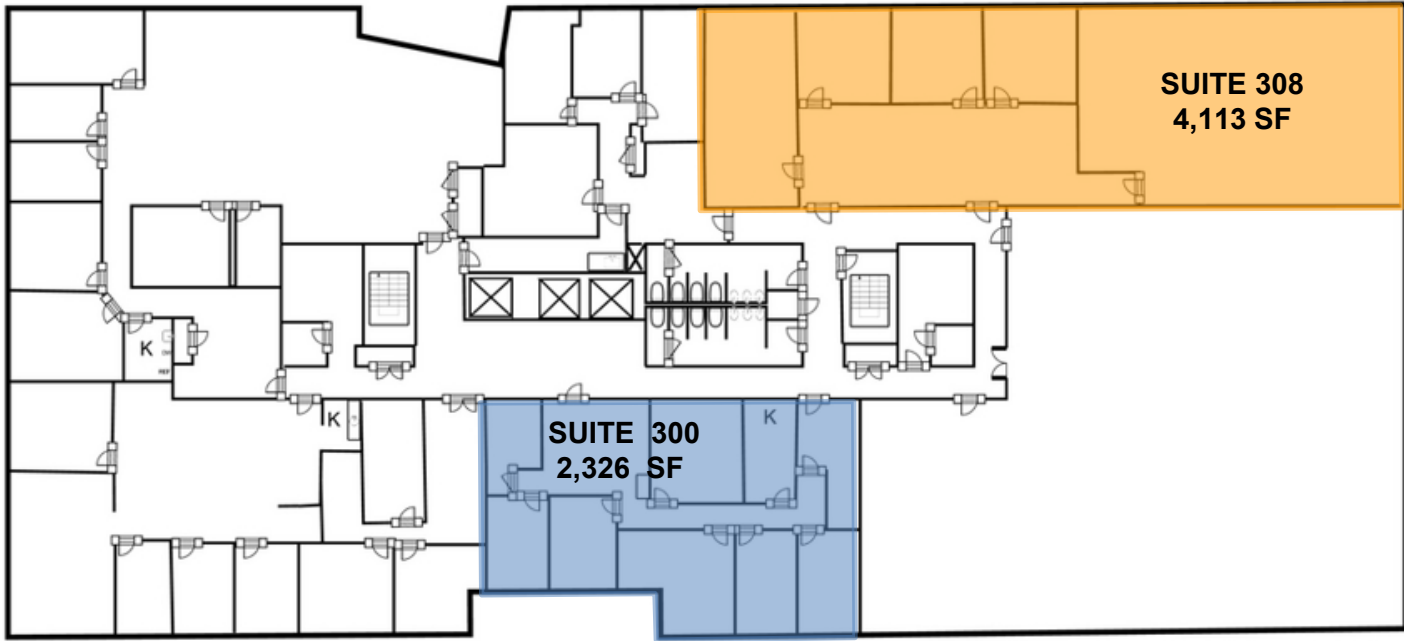
FI – Suite
Size (SF)
Lease Rate


FI – Suite	Size (SF)	Lease Rate
3 rd – 300	2,326	\$25.00 FS
3 rd – 308	4,113	\$25.00 FS

The information above was furnished to us by sources we believe to be reliable but no warranty or representation is made to its accuracy. It is your responsibility to independently confirm its accuracy and completeness. This offering is subject to correction or errors and omissions, change of pricing, prior to sale/lease or withdrawal from the market, without notice.

David Colvin
 703.435.4007 x 115
 dcolvin@veritycommercial.com

Jennifer Burke
 703.435.4007 x 118
 jburke@veritycommercial.com

FOURTH FLOOR

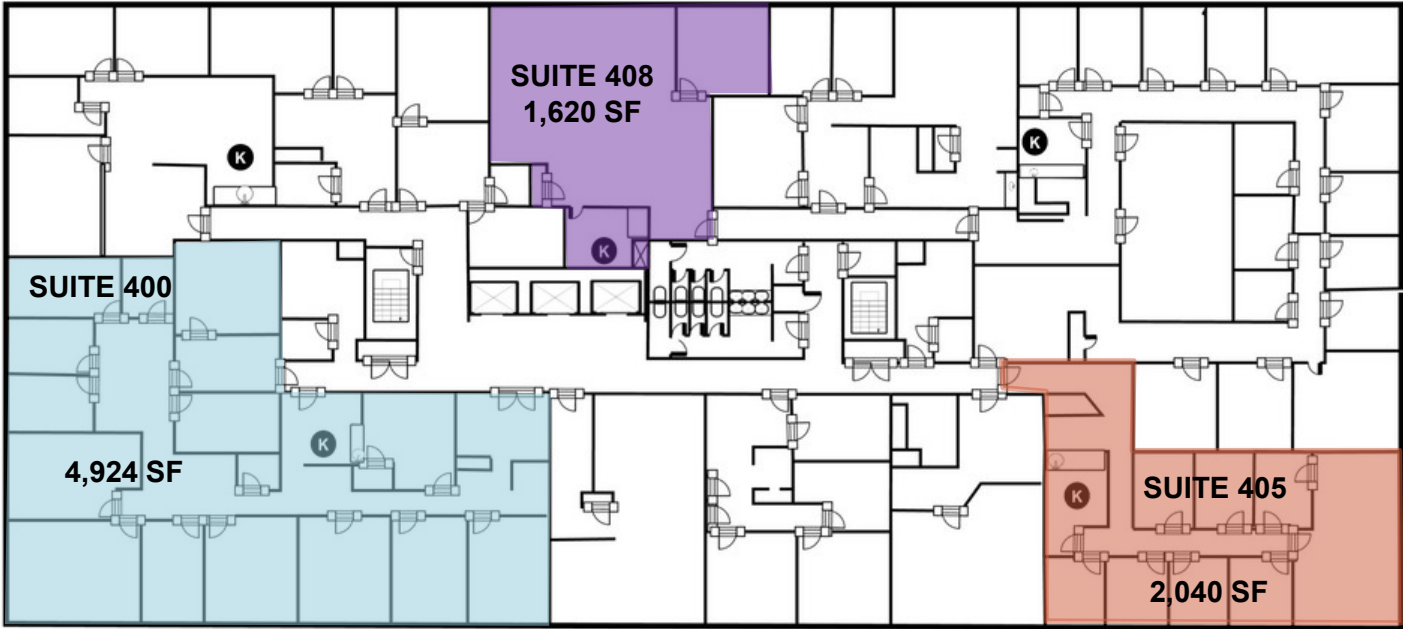


FI – Suite	Size (SF)	Lease Rate
4 th – 400	4,924	\$25.00 FS
4 th – 405	2,040	\$25.00 FS
4 th – 408	1,620	\$25.00 FS

The information above was furnished to us by sources we believe to be reliable but no warranty or representation is made to its accuracy. It is your responsibility to independently confirm its accuracy and completeness. This offering is subject to correction or errors and omissions, change of pricing, prior to sale/lease or withdrawal from the market, without notice.

David Colvin
703.435.4007 x 115
dcolvin@veritycommercial.com

Jennifer Burke
703.435.4007 x 118
jburke@veritycommercial.com

FIFTH FLOOR

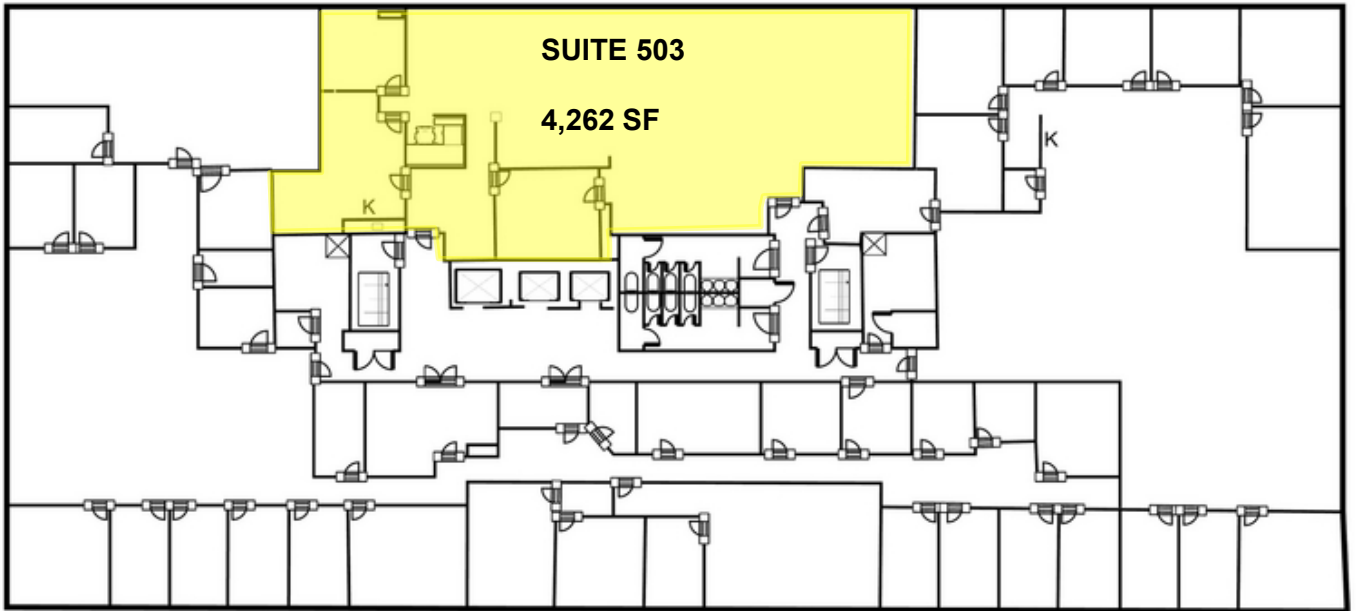

FI – Suite

Size (SF)

Lease Rate

5th – 503

4,262


\$25.00 FS

The information above was furnished to us by sources we believe to be reliable but no warranty or representation is made to its accuracy. It is your responsibility to independently confirm its accuracy and completeness. This offering is subject to correction or errors and omissions, change of pricing, prior to sale/lease or withdrawal from the market, without notice.

David Colvin
703.435.4007 x 115
dcolvin@veritycommercial.com

Jennifer Burke
703.435.4007 x 118
jburke@veritycommercial.com

SIXTH FLOOR

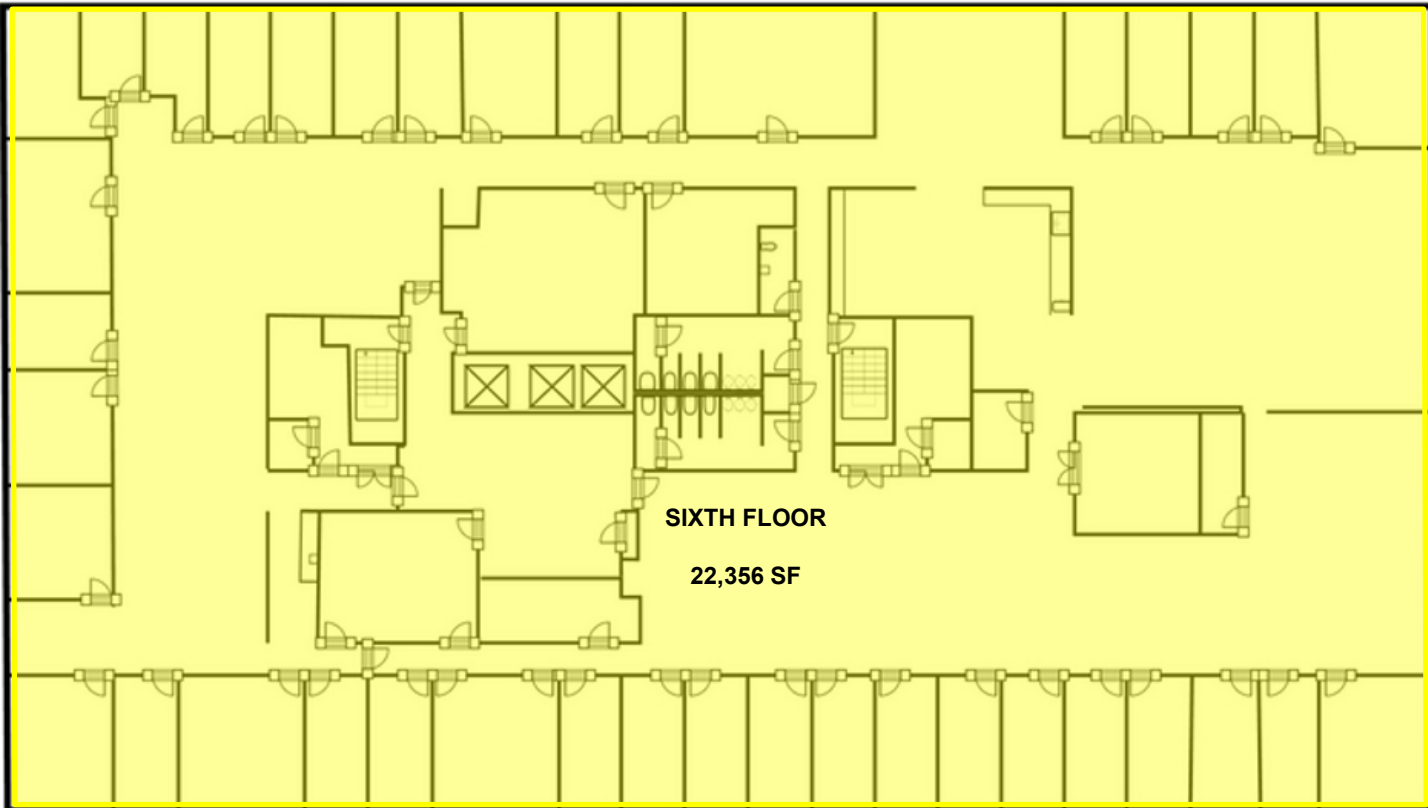
FI – Suite
Size (SF)
Lease Rate

 6th – 602

22,356


\$25.00 FS

The information above was furnished to us by sources we believe to be reliable but no warranty or representation is made to its accuracy. It is your responsibility to independently confirm its accuracy and completeness. This offering is subject to correction or errors and omissions, change of pricing, prior to sale/lease or withdrawal from the market, without notice.

David Colvin
 703.435.4007 x 115
 dcolvin@veritycommercial.com

Jennifer Burke
 703.435.4007 x 118
 jburke@veritycommercial.com

SEVENTH FLOOR

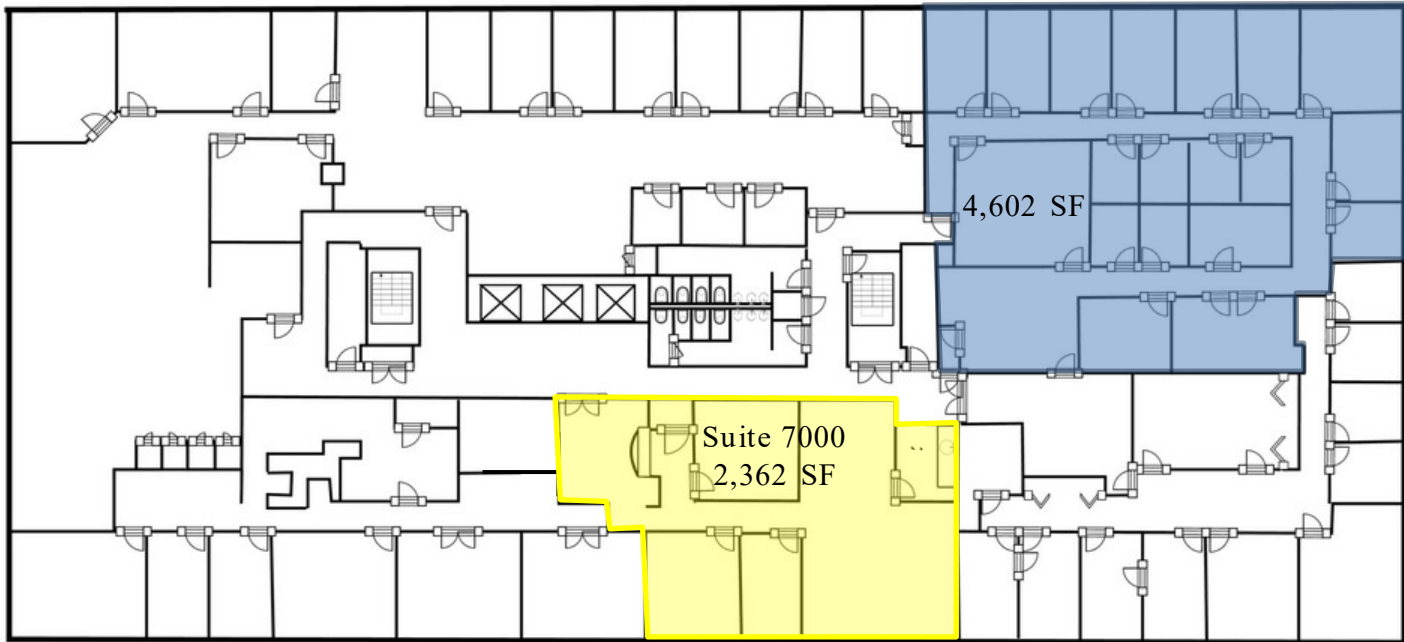

FI – Suite	Size (SF)	Lease Rate
7 th – NEW	4,602	\$25.00 FS
7 th – Suite 7000	2,362	\$25.00 FS
7 th – Suite 7800	7,979	\$25.00 FS

The information above was furnished to us by sources we believe to be reliable but no warranty or representation is made to its accuracy. It is your responsibility to independently confirm its accuracy and completeness. This offering is subject to correction or errors and omissions, change of pricing, prior to sale/lease or withdrawal from the market, without notice.

David Colvin
 703.435.4007 x 115
 dcolvin@veritycommercial.com

Jennifer Burke
 703.435.4007 x 118
 jburke@veritycommercial.com




The information above was furnished to us by sources we believe to be reliable but no warranty or representation is made to its accuracy. It is your responsibility to independently confirm its accuracy and completeness. This offering is subject to correction or errors and omissions, change of pricing, prior to sale/lease or withdrawal from the market, without notice.

David Colvin
703.435.4007 x 115
dcolvin@veritycommercial.com

Jennifer Burke
703.435.4007 x 118
jburke@veritycommercial.com

Suite 300 Floor Plan

8500 LEESBURG PIKE, VIENNA, VIRGINIA

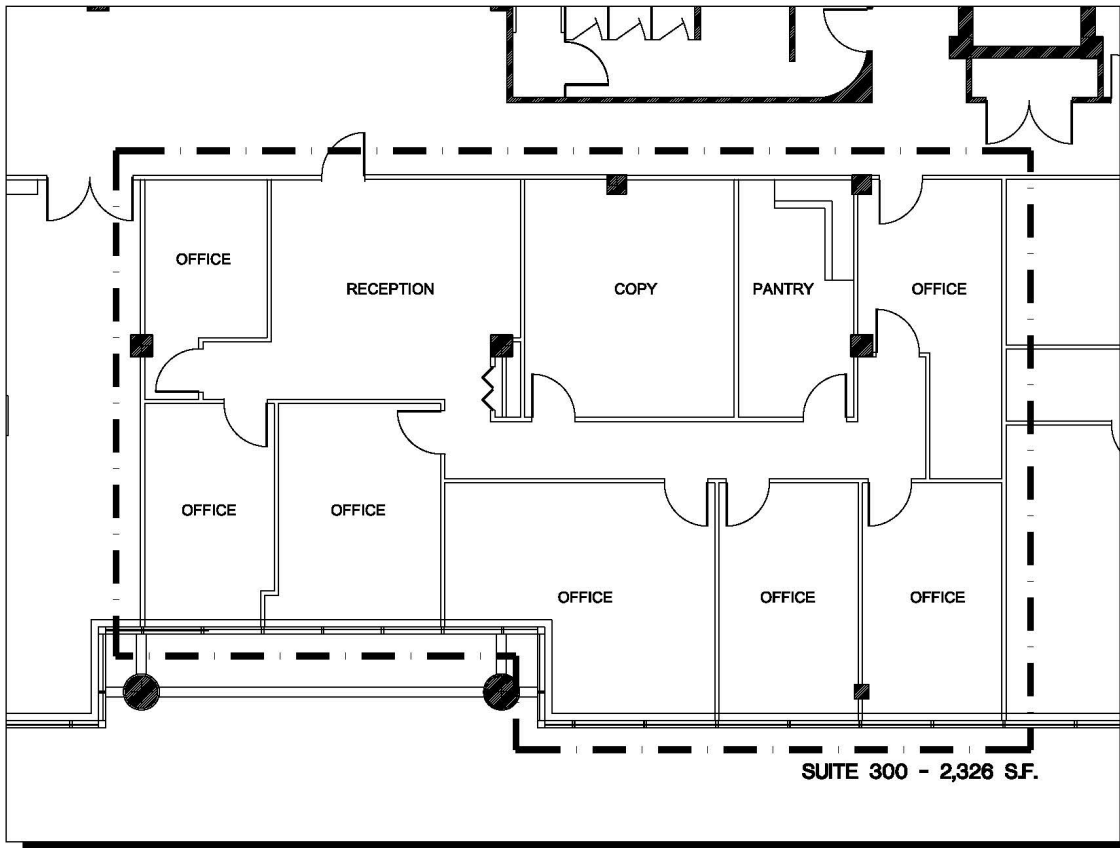


D-B-1

/ 3rd Floor
/ Suite 300
As-Built Plan
/ 10.26.09
Not to Scale

The information above was furnished to us by sources we believe to be reliable but no warranty or representation is made to its accuracy. It is your responsibility to independently confirm its accuracy and completeness. This offering is subject to correction or errors and omissions, change of pricing, prior to sale/lease or withdrawal from the market, without notice.

David Colvin
703.435.4007 x 115
dcolvin@veritycommercial.com

Jennifer Burke
703.435.4007 x 118
jburke@veritycommercial.com


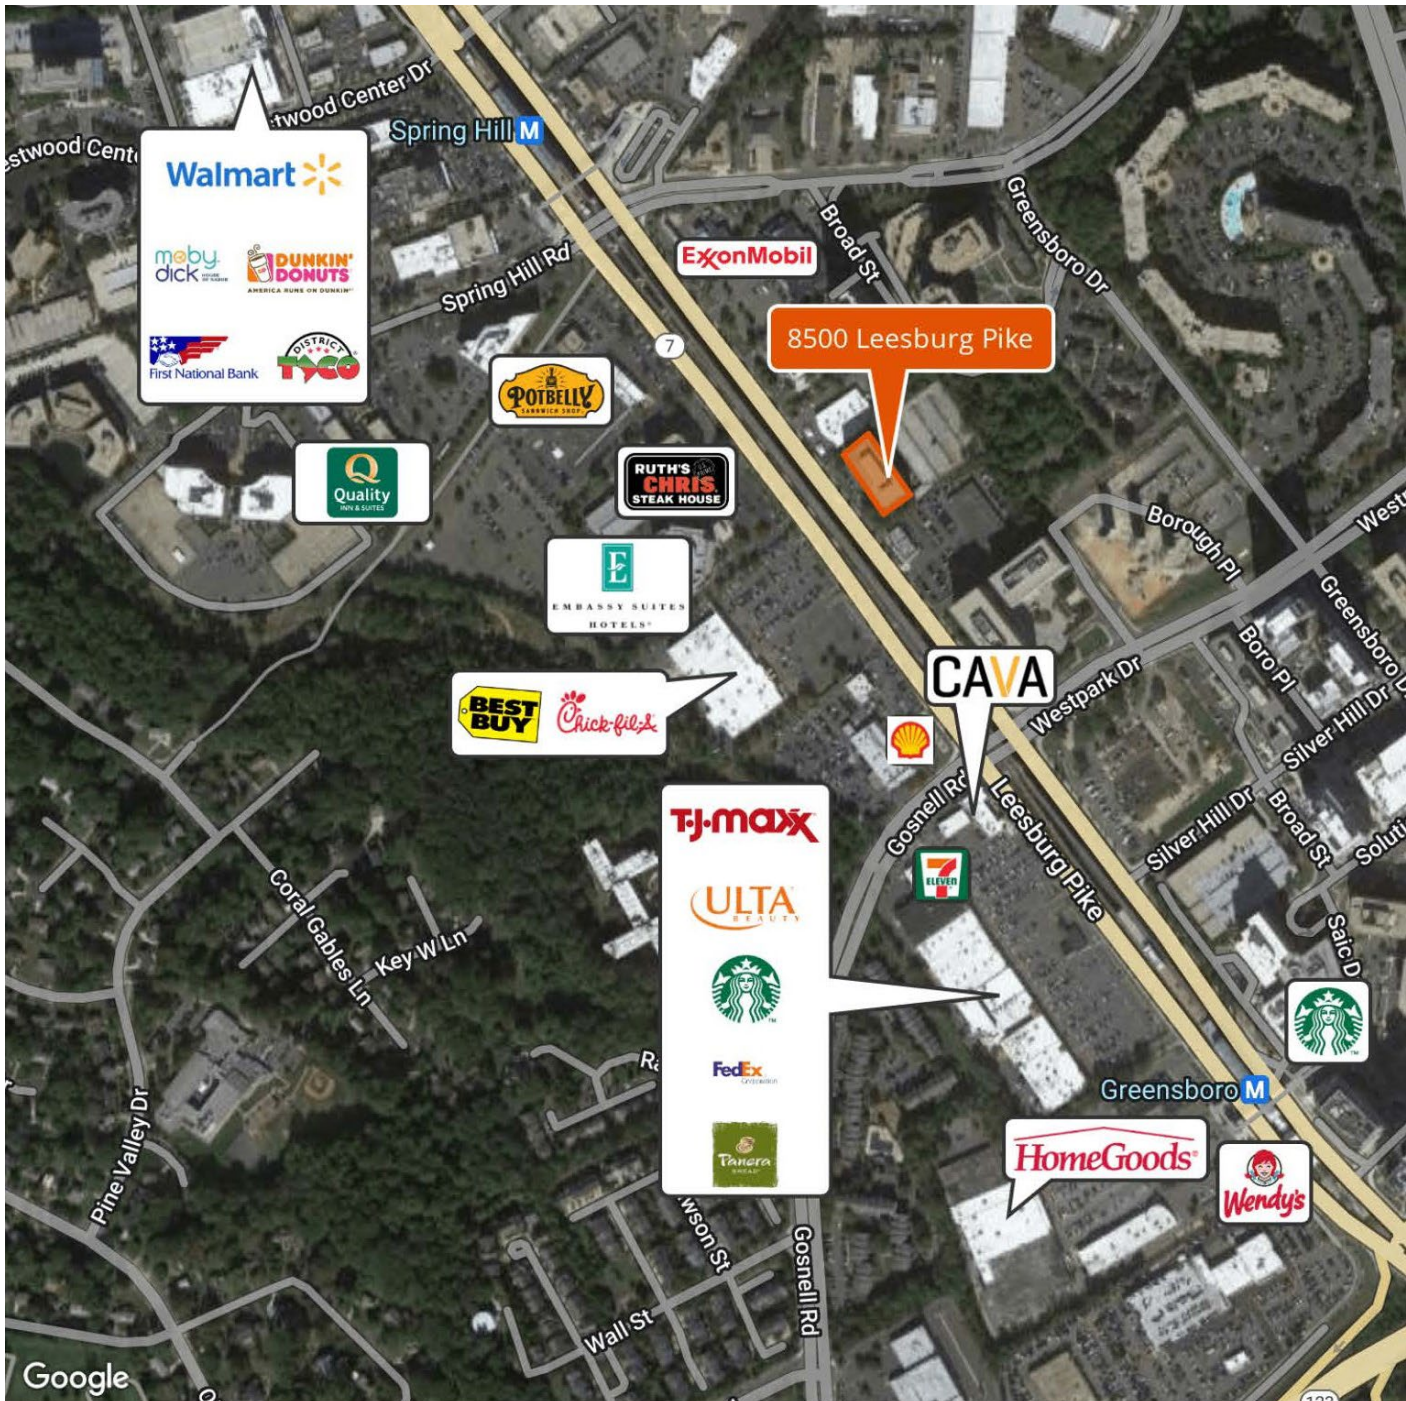


The information above was furnished to us by sources we believe to be reliable but no warranty or representation is made to its accuracy. It is your responsibility to independently confirm its accuracy and completeness. This offering is subject to correction or errors and omissions, change of pricing, prior to sale/lease or withdrawal from the market, without notice.

David Colvin
703.435.4007 x 115
dcolvin@veritycommercial.com

Jennifer Burke
703.435.4007 x 118
jburke@veritycommercial.com

LOCATION MAP

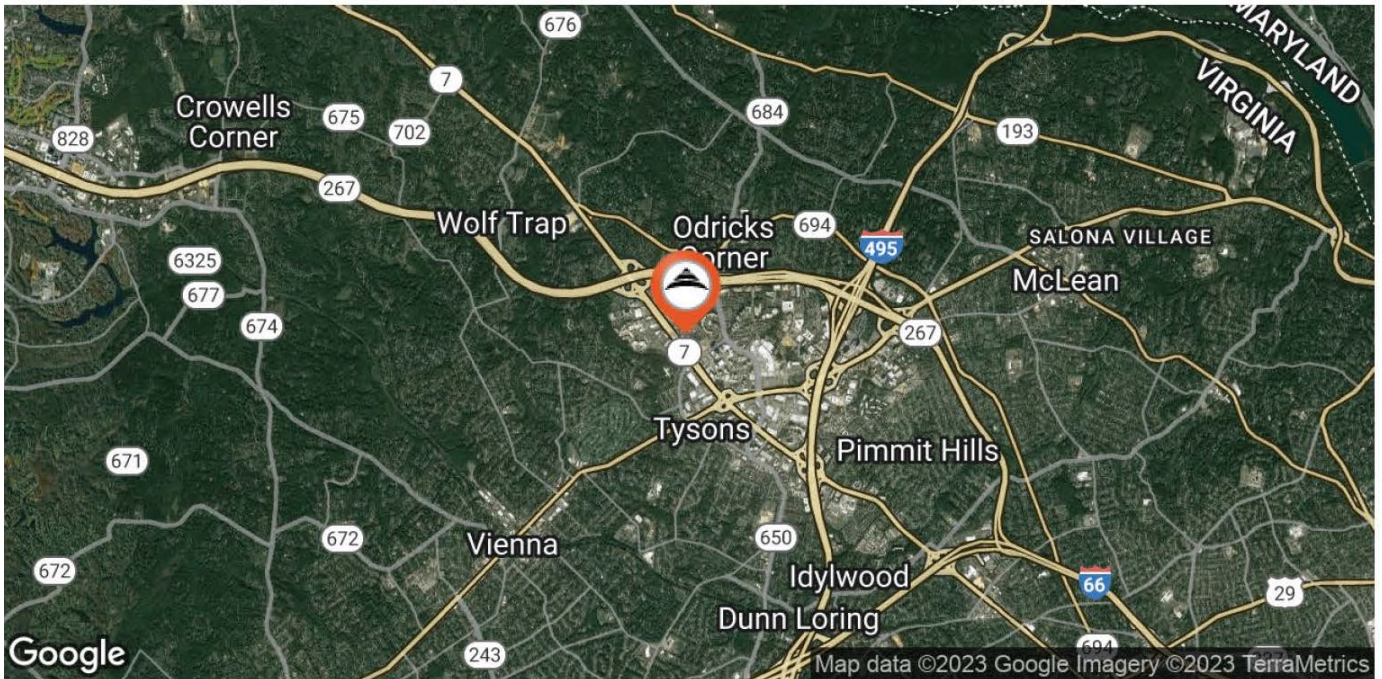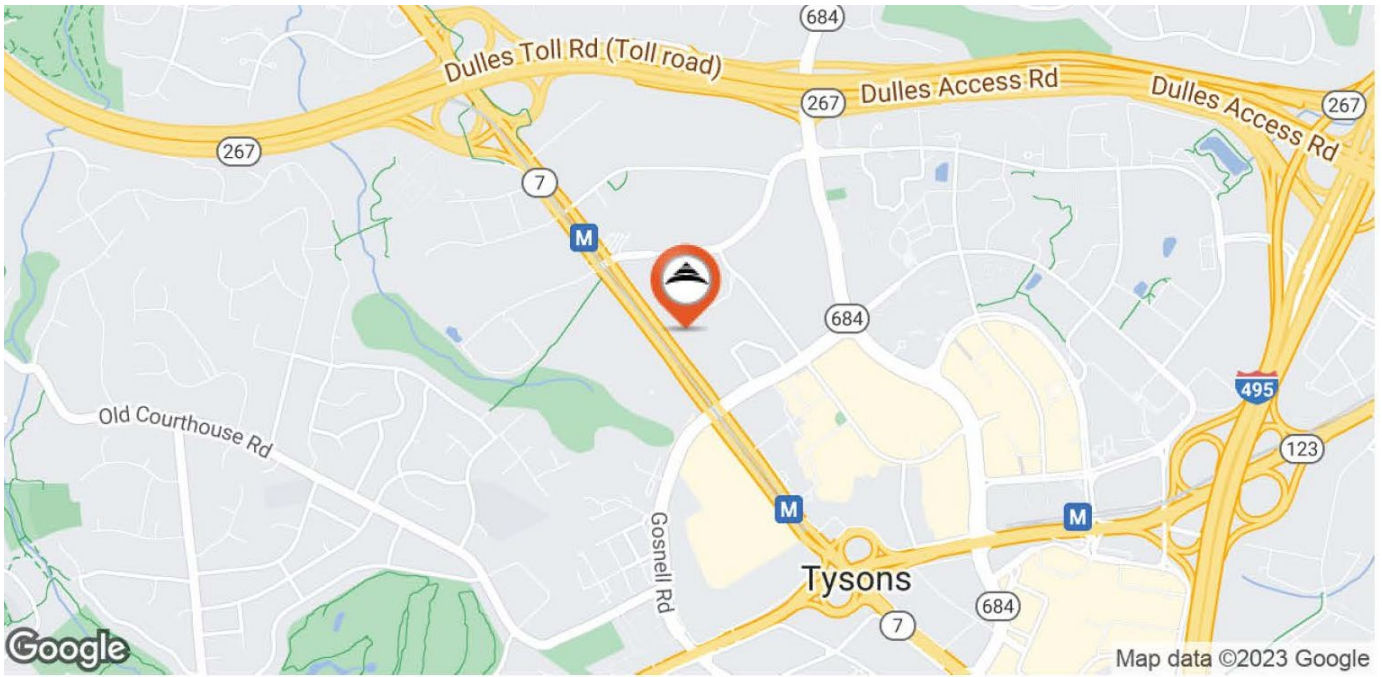

The information above was furnished to us by sources we believe to be reliable but no warranty or representation is made to its accuracy. It is your responsibility to independently confirm its accuracy and completeness. This offering is subject to correction or errors and omissions, change of pricing, prior to sale/lease or withdrawal from the market, without notice.

David Colvin
703.435.4007 x 115
dcolvin@veritycommercial.com

Jennifer Burke
703.435.4007 x 118
jburke@veritycommercial.com