
Schedule 1: Designer Information Use one form for each individual who reviews and takes responsibility for design activities with respect to the project A. Project Information Building number, street name 1015 Davis Drive Postal code | Plan number/ other description Davis Drive Development B. Individual who reviews and takes responsibility for design activities Name Gerry P. Mitchell Peto MacCallum Ltd Street address 16 Franklin Street Municipality Kitchener kitchener@petomaccallum.com Telephone number (519) 893-7500 Fax number (519) 893-0654 C. Design activities undertaken by individual identified in Section B. [Building Code Table 3.5.2.1. of Division C] Small Buildings **Building Services** Plumbing - House Large Buildings Detection, Lighting and Power Plumbing - All Buildings Complex Buildings Description of designer's work Retaining Wall Design D. Declaration of Designer declare that (choose one as appropriate): I review and take responsibility for the design work on behalf of a firm registered under subsection 3.2.4 of Division C, of the Building Code. I am qualified, and the firm is registered, in the appropriate classes/categories. Individual BCIN: 24179 Firm BCIN: 27571 I review and take responsibility for the design and am qualified in the appropriate category as an "other designer" under subsection 3.2.5.of Division C, of the Building Code. Individual BCIN: __ Basis for exemption from registration: The design work is exempt from the registration and qualification requirements of the Building Code. 1. The information contained in this schedule is true to the best of my knowledge 2. I have submitted this application with the knowledge and consent of the firm.

1. For the purposes of this form, "individual" means the "person" referred to in Clause 3.2.4.7(1) (c) of Division C, Article 3.2.5.1. of Division C, and all other persons who are exempt from qualification under Subsections 3.2.4, and 3.2.5, of Division C.

2. Schedule 1 is not required to be completed by a holder of a license, temporary license, or a certificate of practice, issued by the Ontario Association of Architects. Schedule 1 is also not required to be completed by a holder of a license to practise, a limited license to practise, or a certificate of authorization, issued by the Association of Professional Engineers of Ontario.

Application for a Permit to Construct or Demolish - Effective January 1, 2014

DAVIS DRIVE DEVELOPMENT 1015 DAVIS DRIVE NEWMARKET, ONTARIO

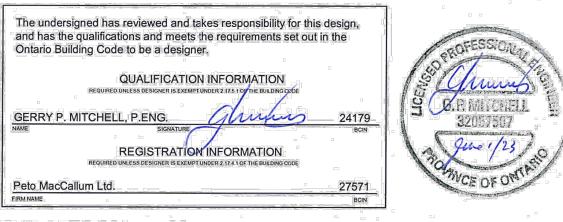

ENCLOSED DRAWINGS:

RETAINING WALL PROFILE-NORTH WALL & WALL AT BLOCK D

ON12323-2A:

ON12323-2B:

ON12323-2C:

ON12323-3:


ON12323-4A:


ON12323-4B:

ON12323-4C: **OUTSIDE ANGLE CORNER DETAIL** ON12323-4D:

PERMACON

PROJECT No. ON12323

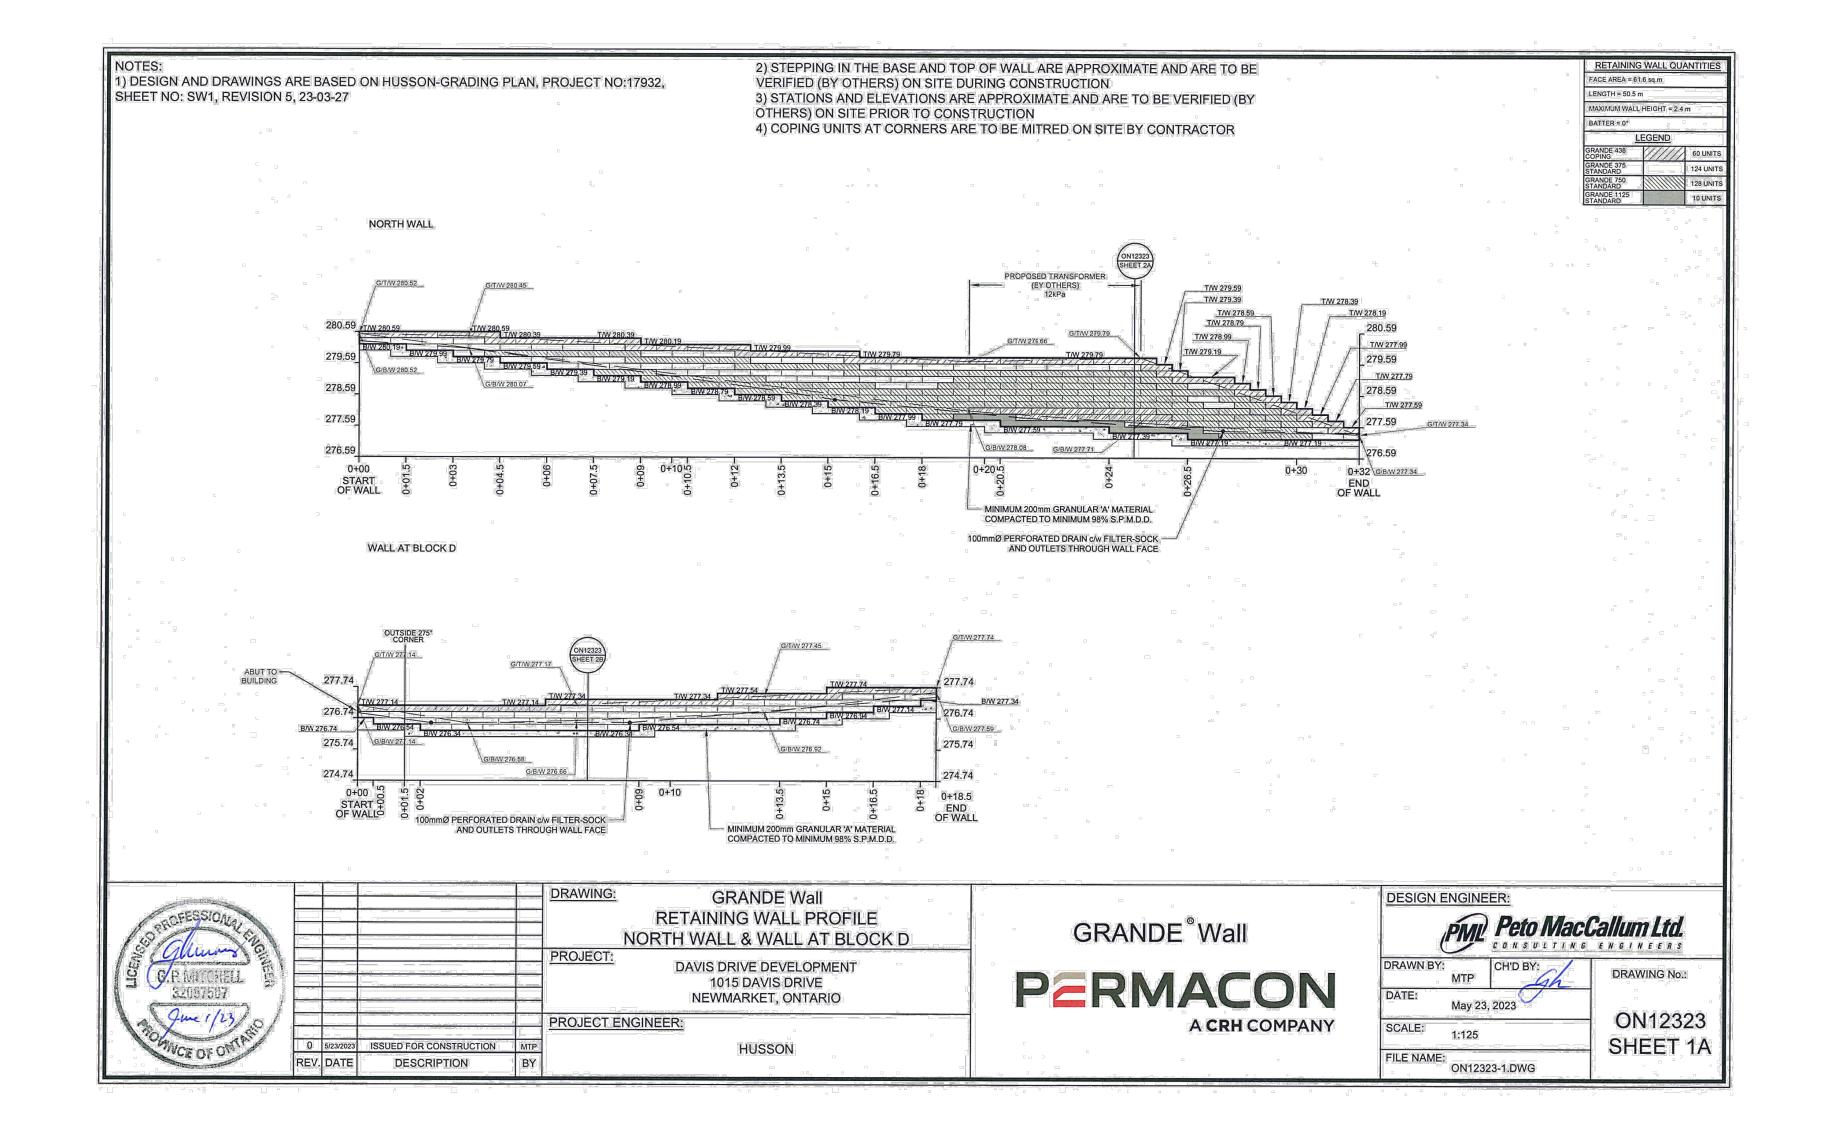

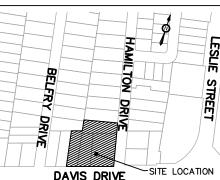

KEY PLAN N.T.S

<u>_EGEND:</u>

BENCHMARK: ELEVATIONS ARE GEODETIC AND ARE

ELEVATION: 262.50m **DESCRIPTION: NO.826 DAVIS DRIVE,** TABLET SET HORIZONTALLY IN EAST WALL, 7.3m S OF NE CORNER AND 0.3m ABOVE GROUND LEVEL.


REFERRED TO YORK REGION BM NO.8


5	ISSUED FOR SPA	23-06-:
4	ISSUED FOR SCOPED OPA/ZBA	22-11-
3	ISSUED FOR SITE PLAN APPLICATION	21-11-2
2	ISSUED FOR REZONING	20-08-2
1	ISSUED FOR SITE PLAN APPLICATION	18-10-0
REV. No.	REVISION NOTE	DATE



APPLICATION FOR OFFICIAL PLAN AMENDMENT & ZONING BY-LAW

1015, 1025, 1029 DAVIS DRIVE, 22 HAMILTON

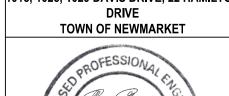

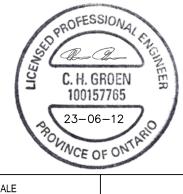

OWNER NAME LULU HOLDINGS INC. JUNE 12, 2023

PERMACON DETAILS

PROJECT NO.