




SEATING PLAN A
TABLES & BOOTHS - 120
TALL TABLES - 8
BAR - 28
TOTAL - 156

APPROX
4985 SQ FT
TOTAL

WALL LEGEND

-  EXISTING WALLS TO REMAIN
-  EXISTING WALLS TO DEMOLISH
-  NEW WALLS TO BE CONSTRUCTED

PAGE: 1 OF 1

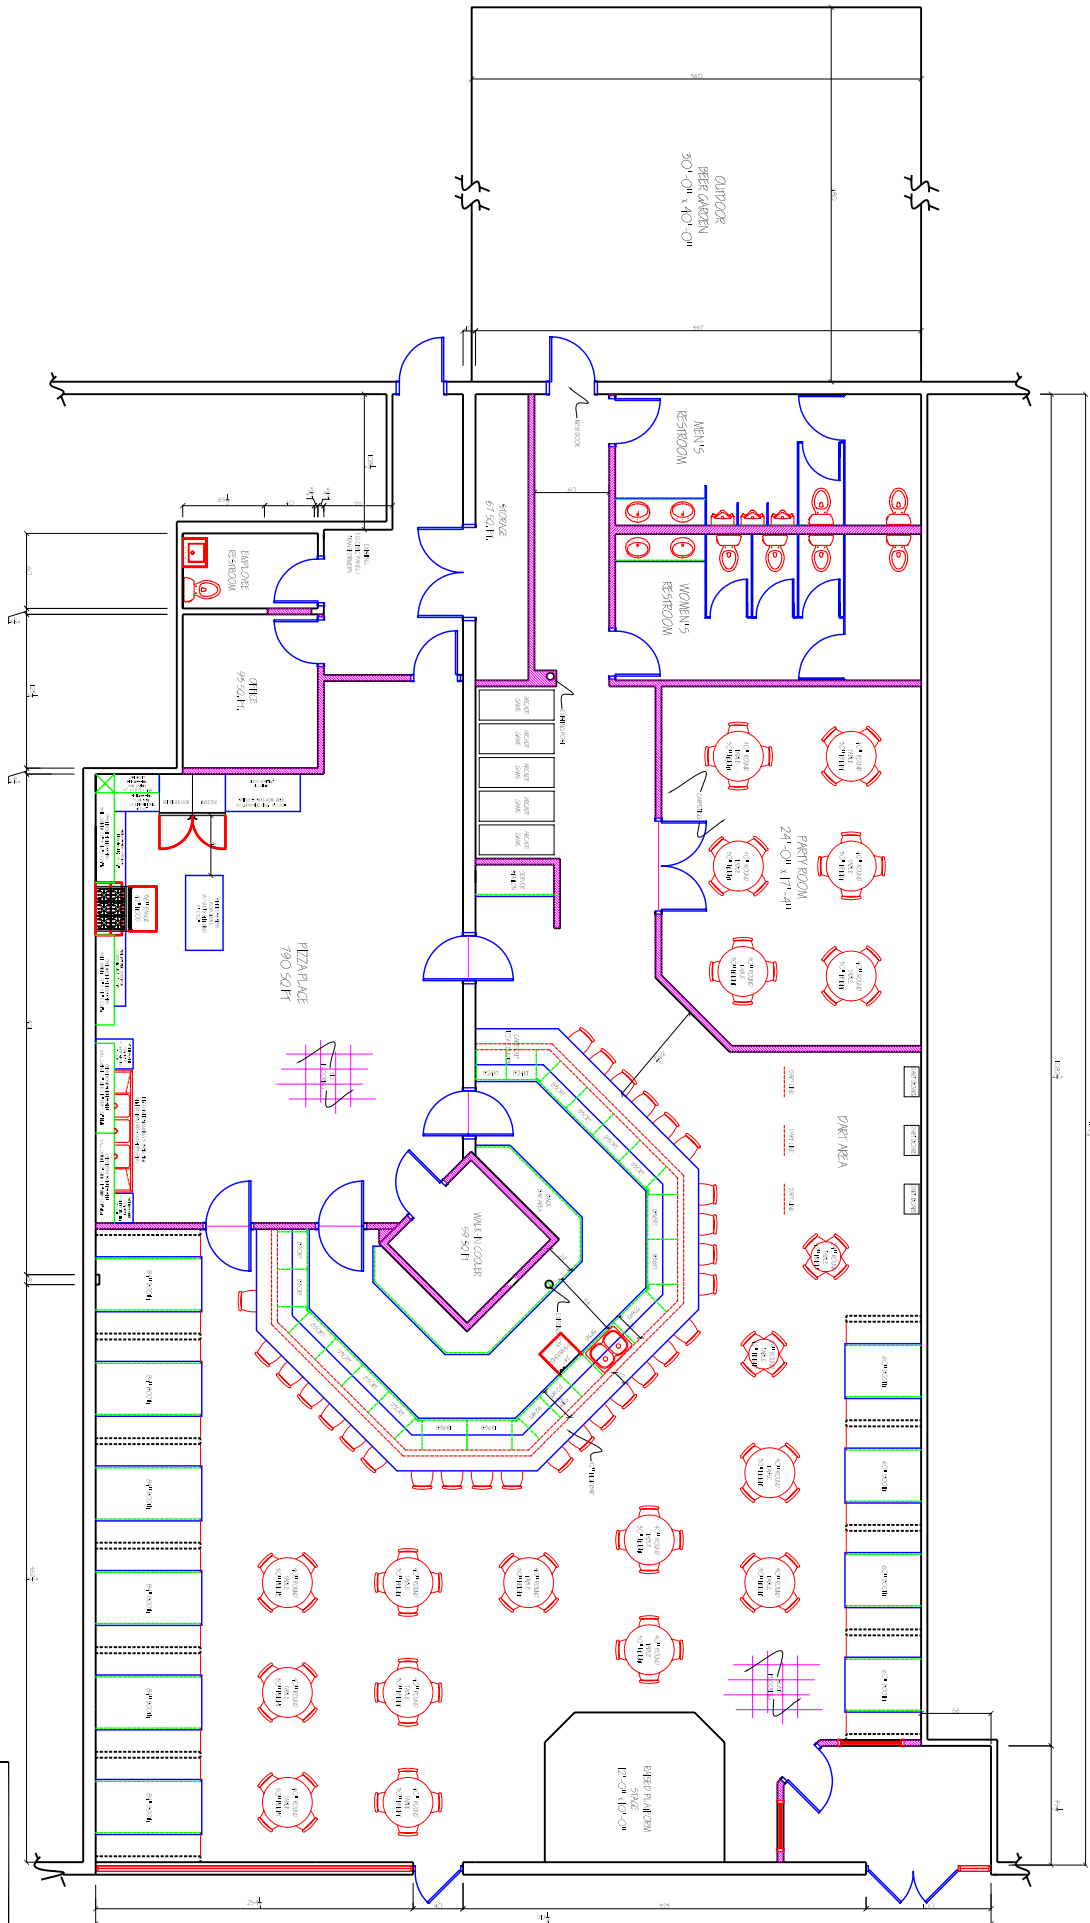

FLOOR PLAN
FOR:
SPORTSTERS INN
2051 LINCOLN HIGHWAY, ST. CHARLES, IL

Dowling Designs, Inc.

525 DUNHAM ROAD, SUITE #6 - ST. CHARLES, ILLINOIS 60174
PHONE: 630-443-1599 FAX: 630-443-1598
WWW.DOWLINGDESIGNS.COM