





Primary Elevation | Floridian Ave (North Elev)

SCALE: 1/8" = 1'-0"

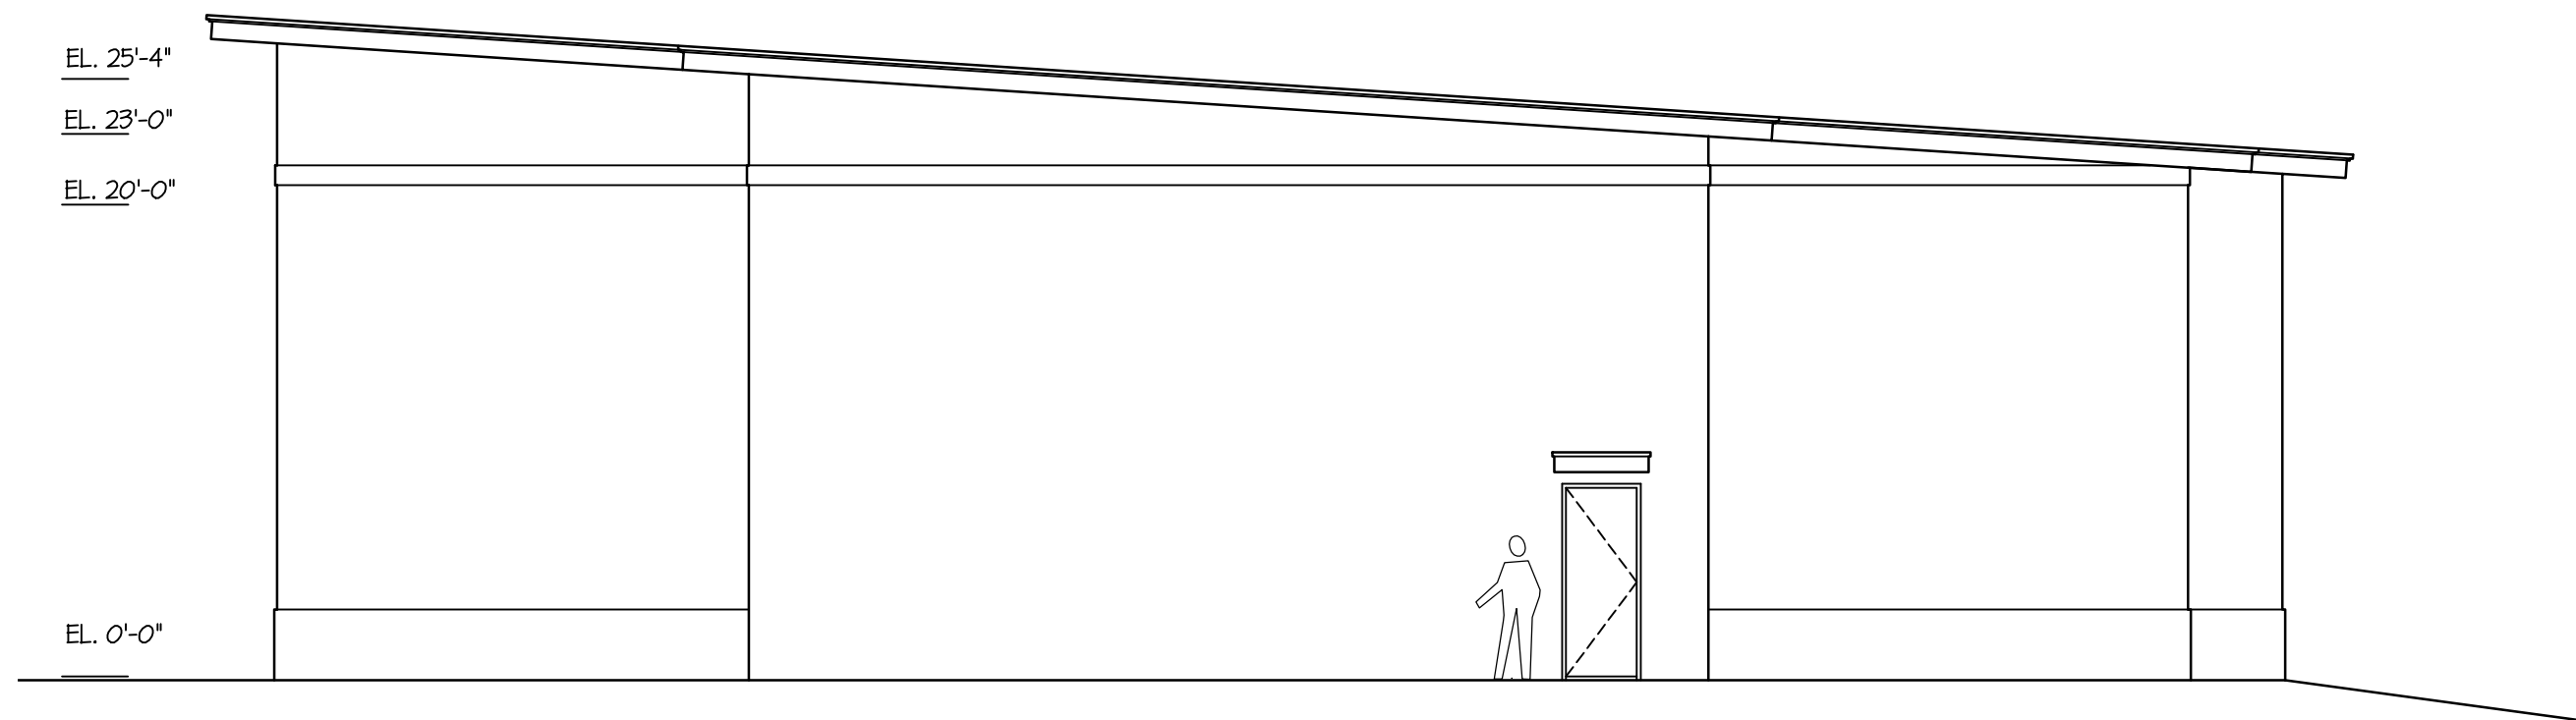


Right Side Elevation

SCALE: 1/8" = 1'-0"

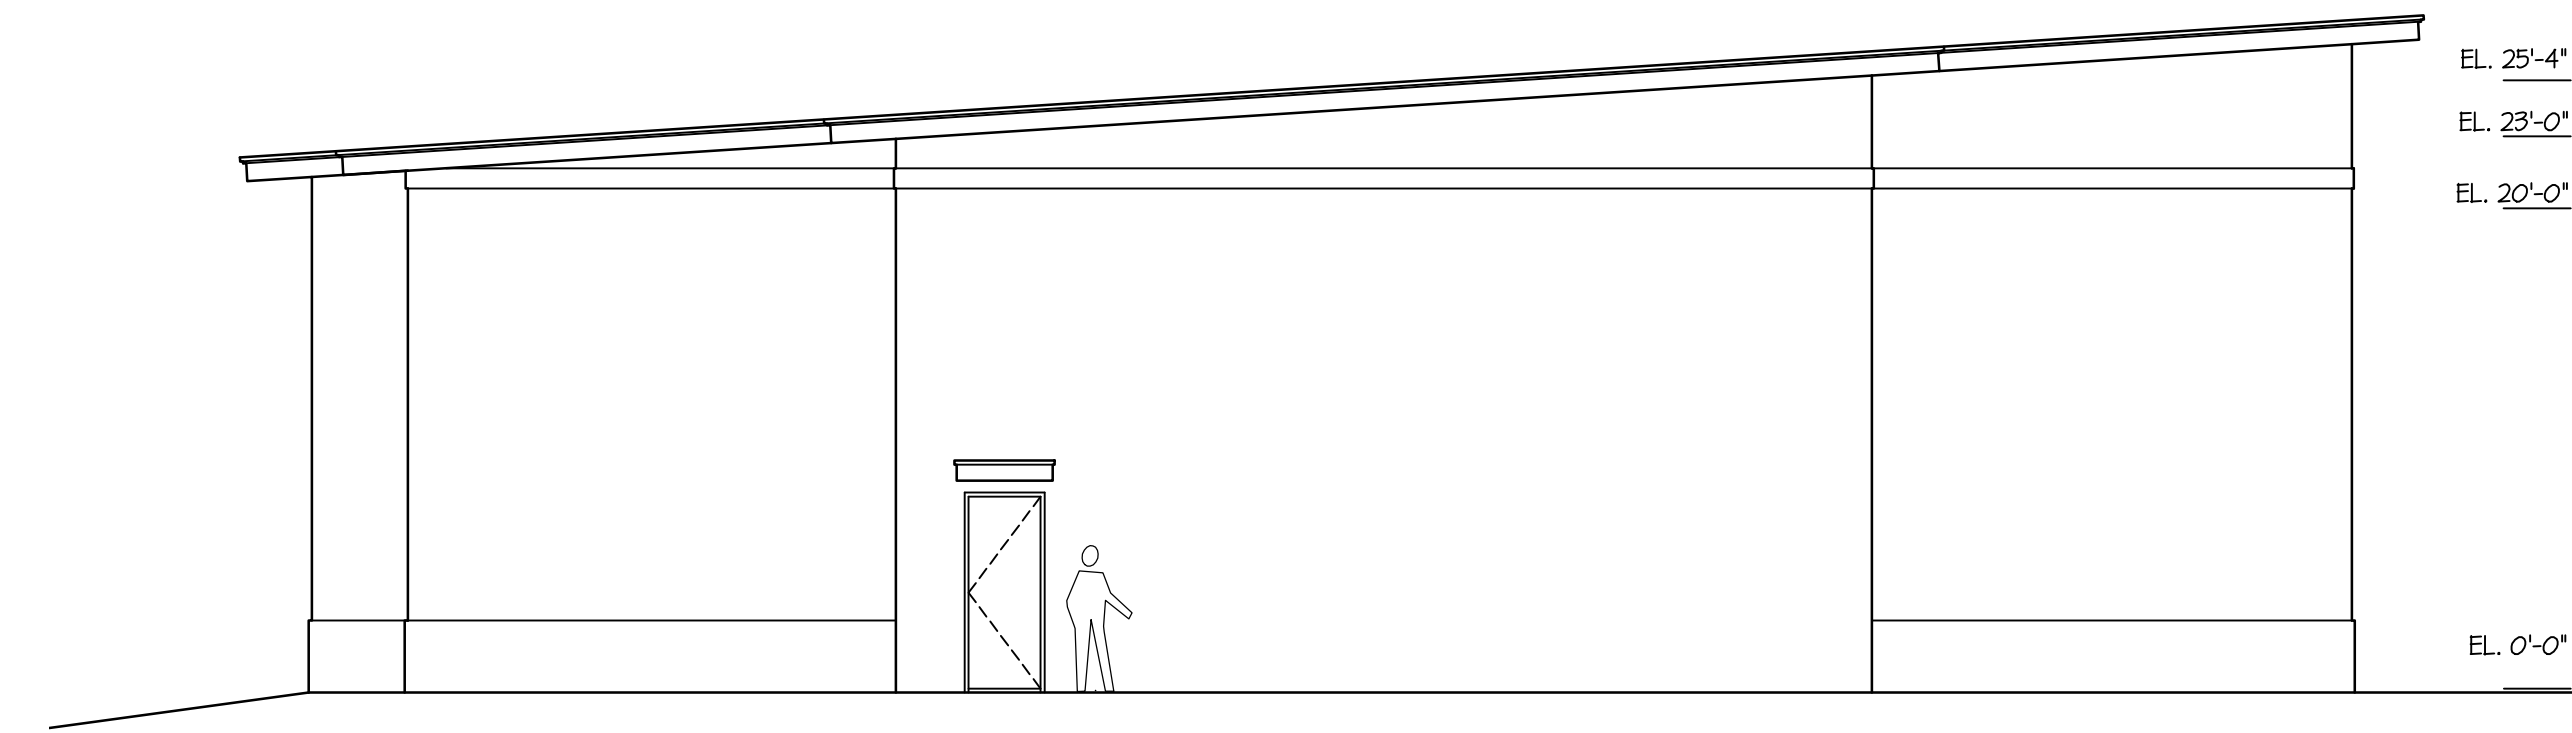

Left Side Elevation

SCALE: 1/8" = 1'-0"

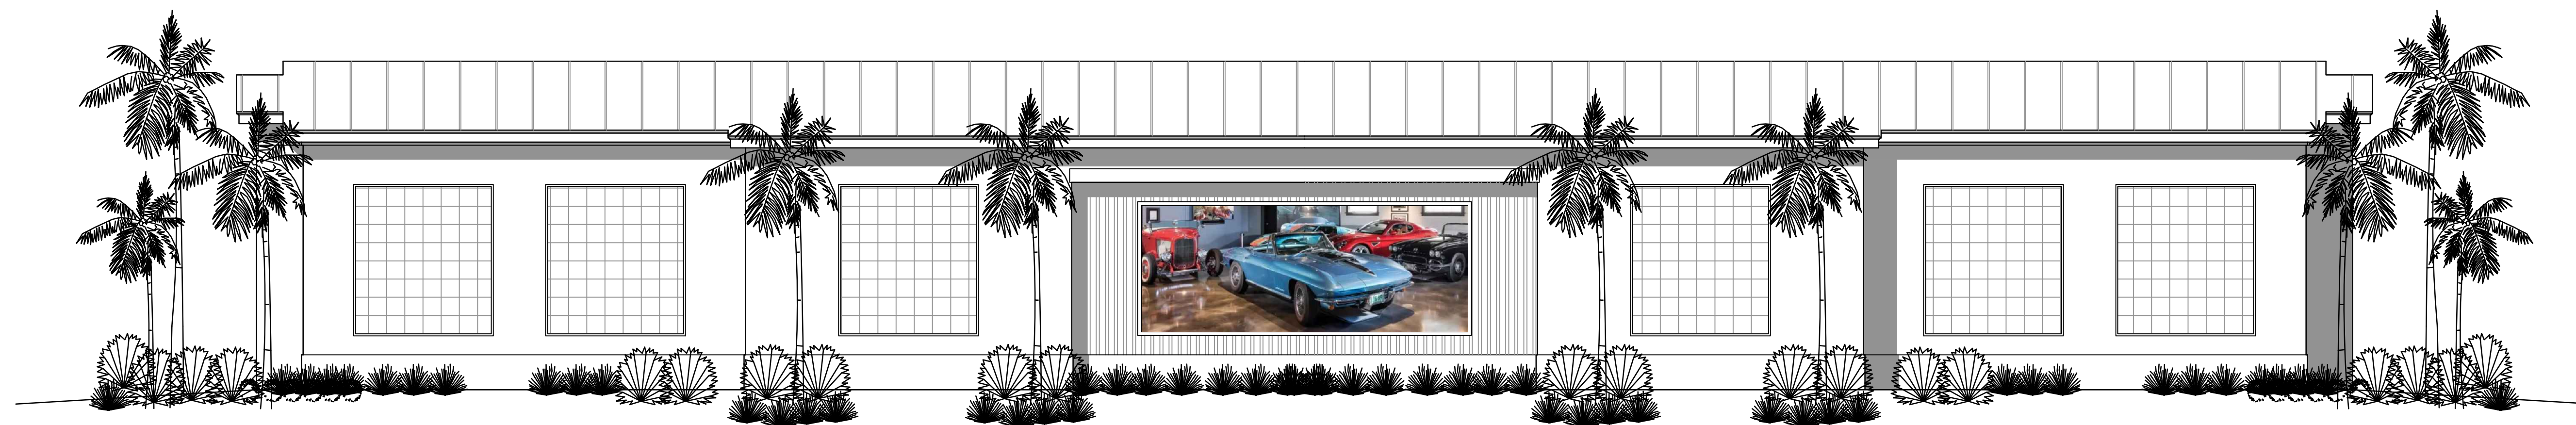

Primary Elevation | US41 (South Elev)

SCALE: 1/8" = 1'-0"

No.	REVISIONS