


This drawing is copyrighted. Unauthorized use is prohibited.

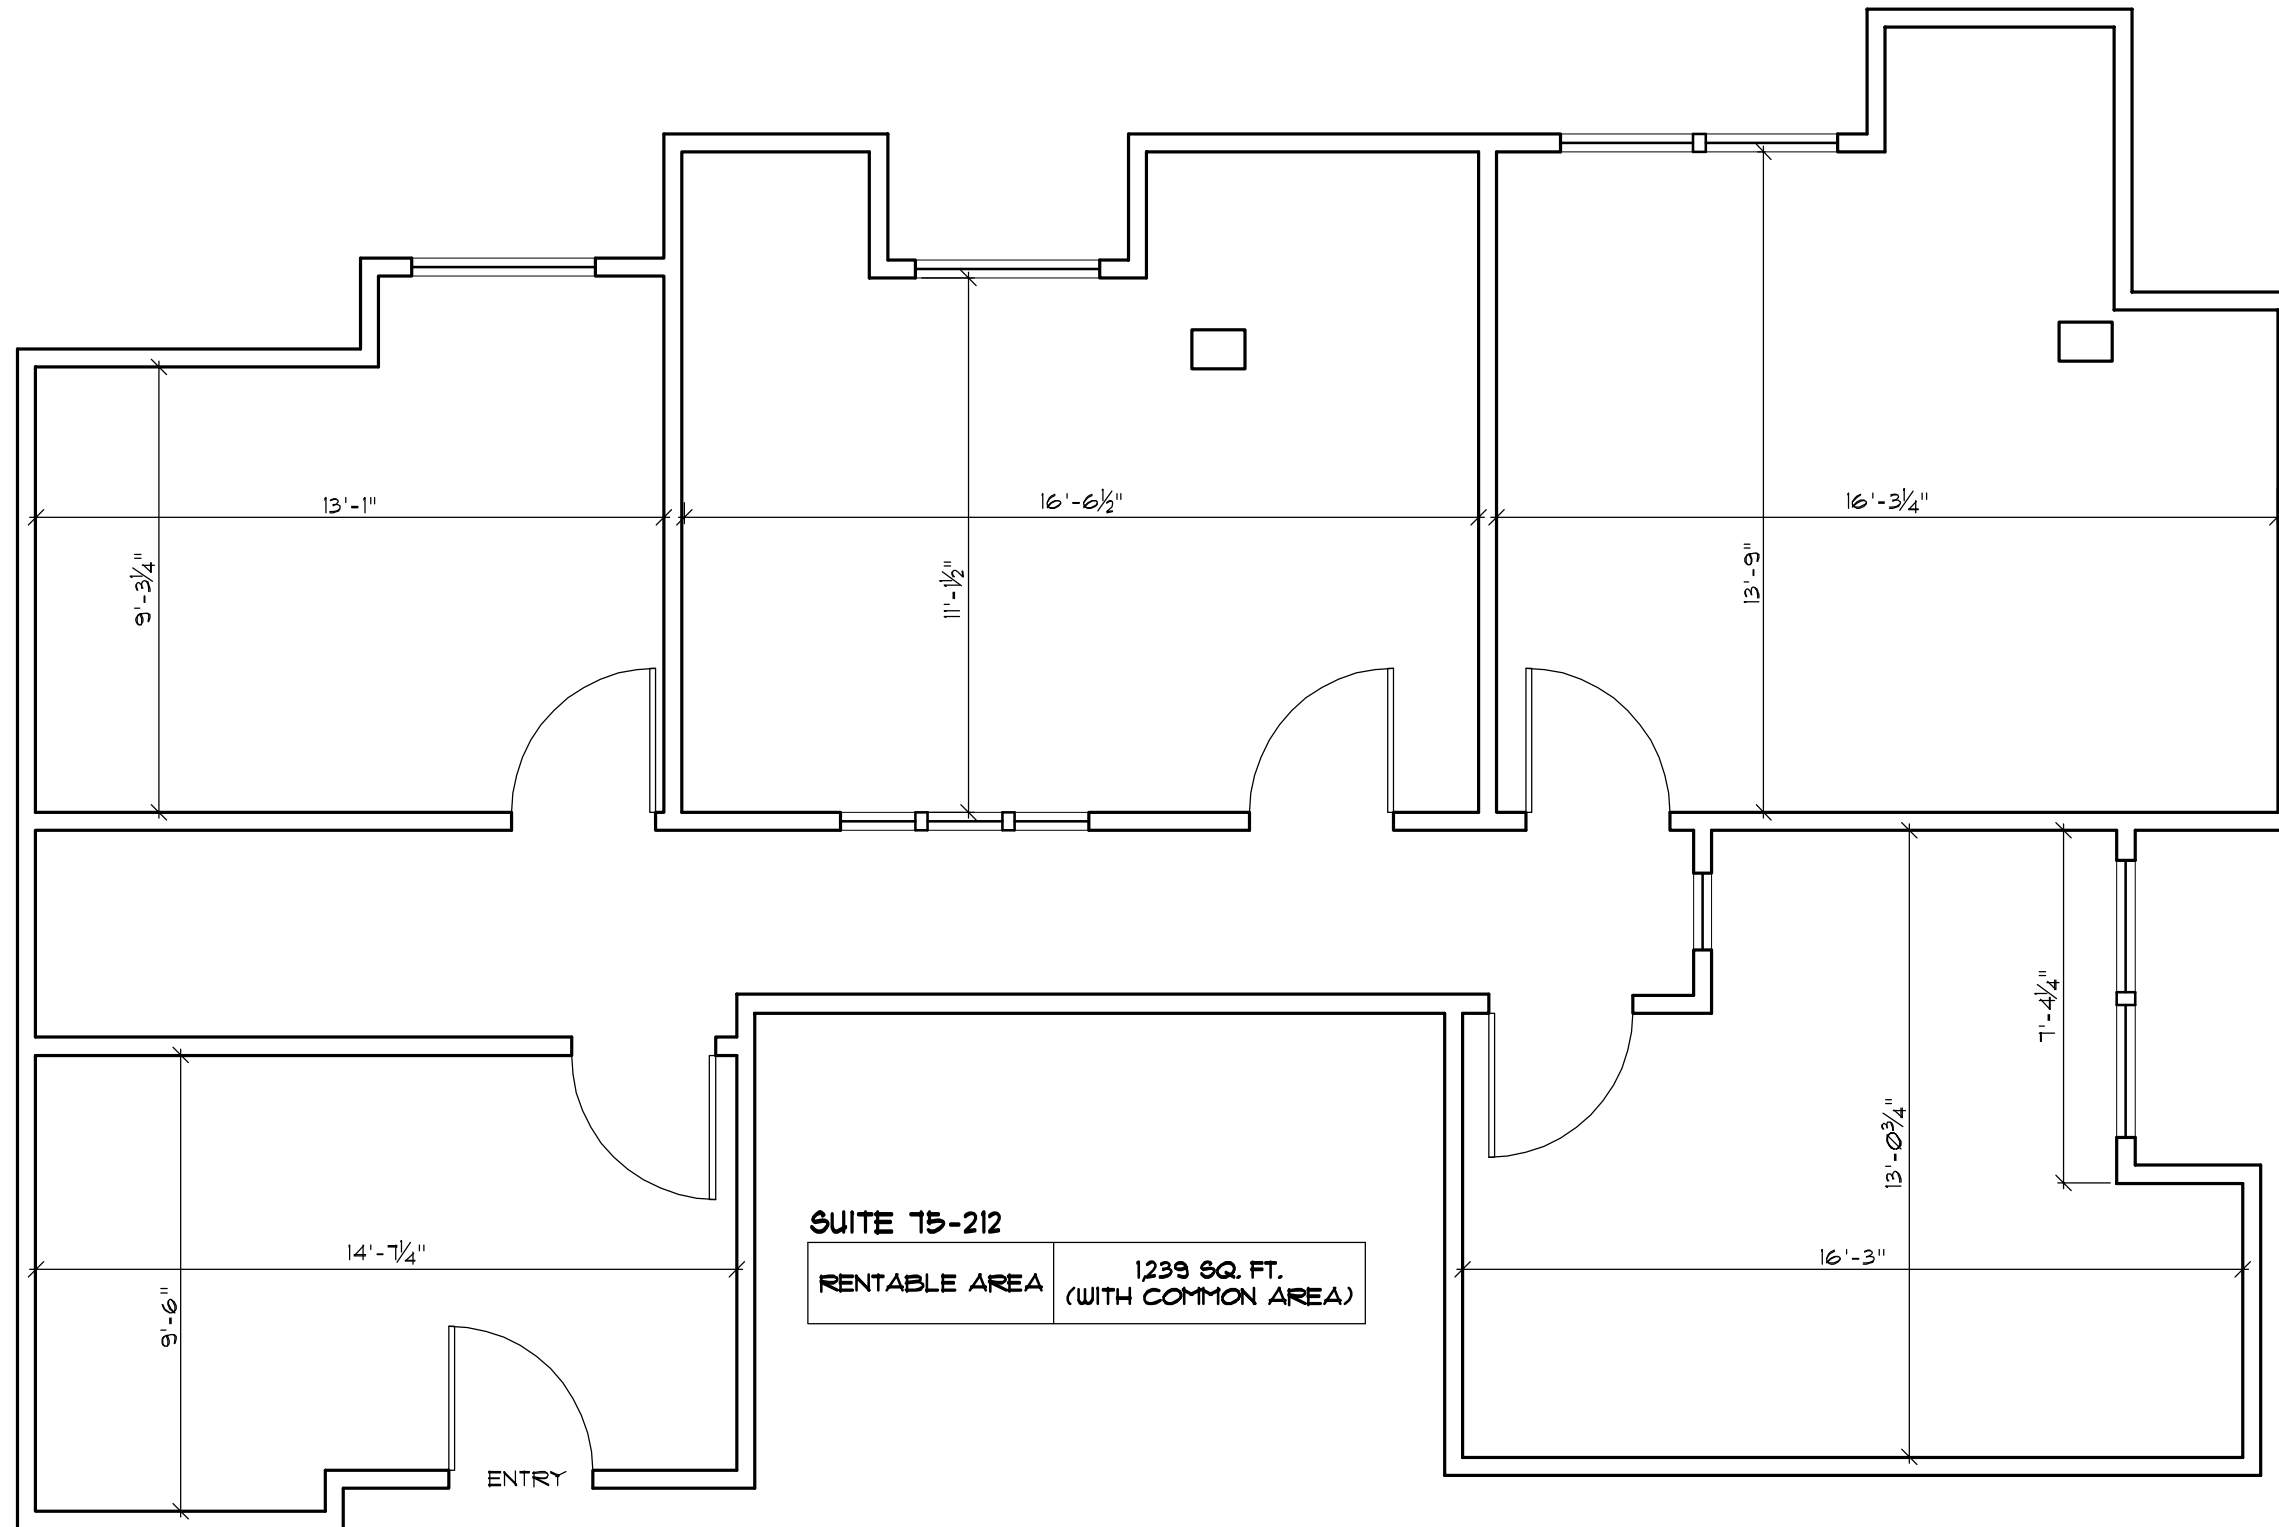

SUITE 75-212 EXISTING FLOOR PLAN

1 1/4" = 1'-0"