


Vicinity Map

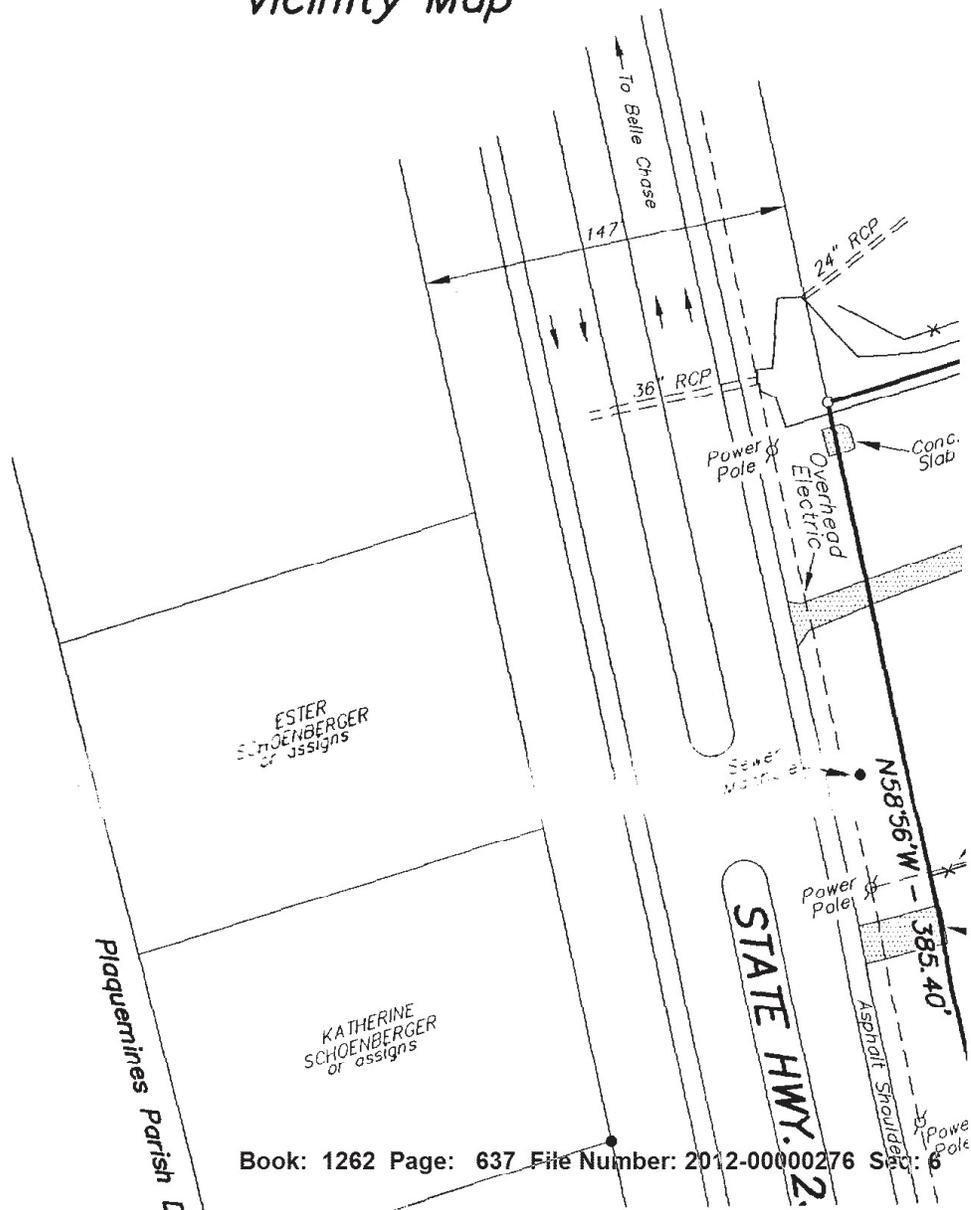

Description of property surveyed:


A certain tract of land situated in Plaquemines Parish, Louisiana on the right descending bank of the Mississippi River, but not fronting thereon, more particularly described as follows: Beginning on the northernmost right of way line of State Highway No. 23 at the southeasternmost property corner of property belonging to Petroleum Helicopters, Inc.


Thence, N26°08'E for a distance of 1,337.34 feet to a point on the edge of the Mississippi River levee;
 Thence, S61°52'E along said levee for a distance of 128.08 feet to a point;
 Thence, S26°08'W for a distance of 679.71 feet to a point;
 Thence, S58°56'E for a distance of 96.35 feet to a point;
 Thence, N26°08'E for a distance of 668.58 feet to a point on the edge of said levee;
 Thence, S46°03'E along said levee for a distance of 168.03 feet to a point;
 Thence, S26°08'W for a distance of 1,295.19 feet to the northernmost right of way of State Highway No. 23;
 Thence, N58°56'W along said right of way for a distance of 385.40 feet to the point of beginning.


Said tract contains 10.229 acres in area and is bounded on the south by State Highway No. 23; on the west by property of Petroleum Helicopters, Inc.; on the north by property belonging to Maurice I. Schoenberger, or assigns and remaining property of John I. Blanchard, et ux, or assigns; and on the east by property of Donald A. Hingle, or assigns.

Reference Map:

Bearings shown hereon prepared by H.G. Blac. FOR MR. & MRS. JOH OF LAND OF VARYING MISSISSIPPI RIVER ANL ALL LOCATED IN SEC7 WEST OF THE RIVER, UPPER BOOTHVILLE, F dated 5-19-1984.

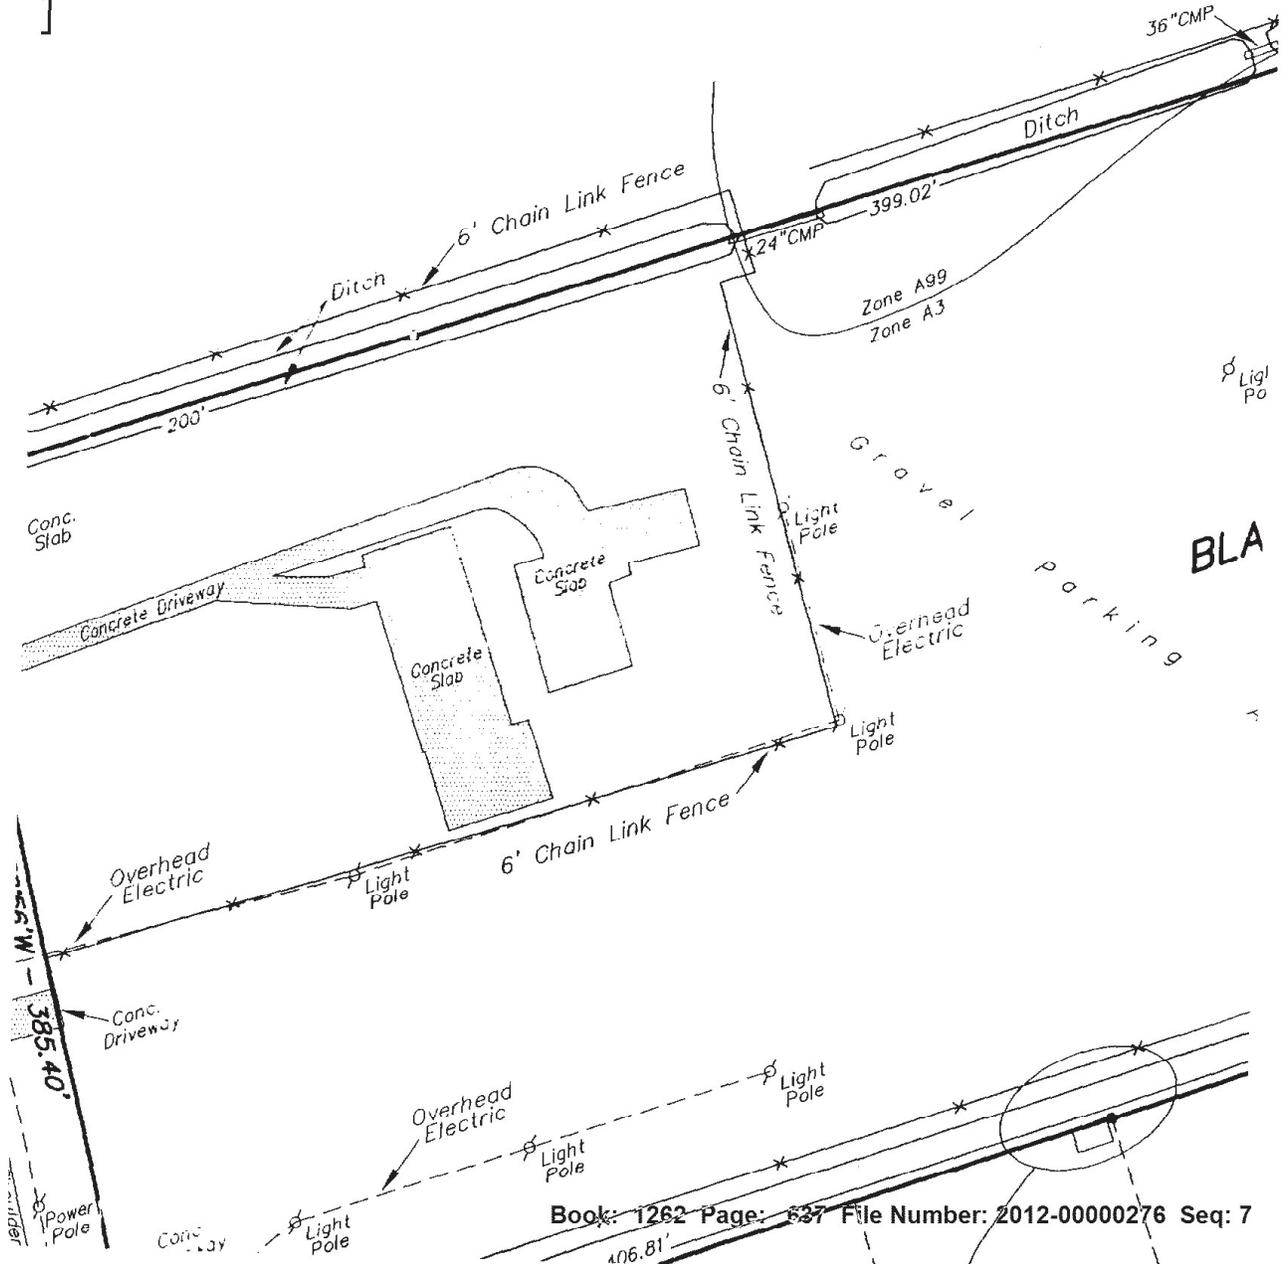

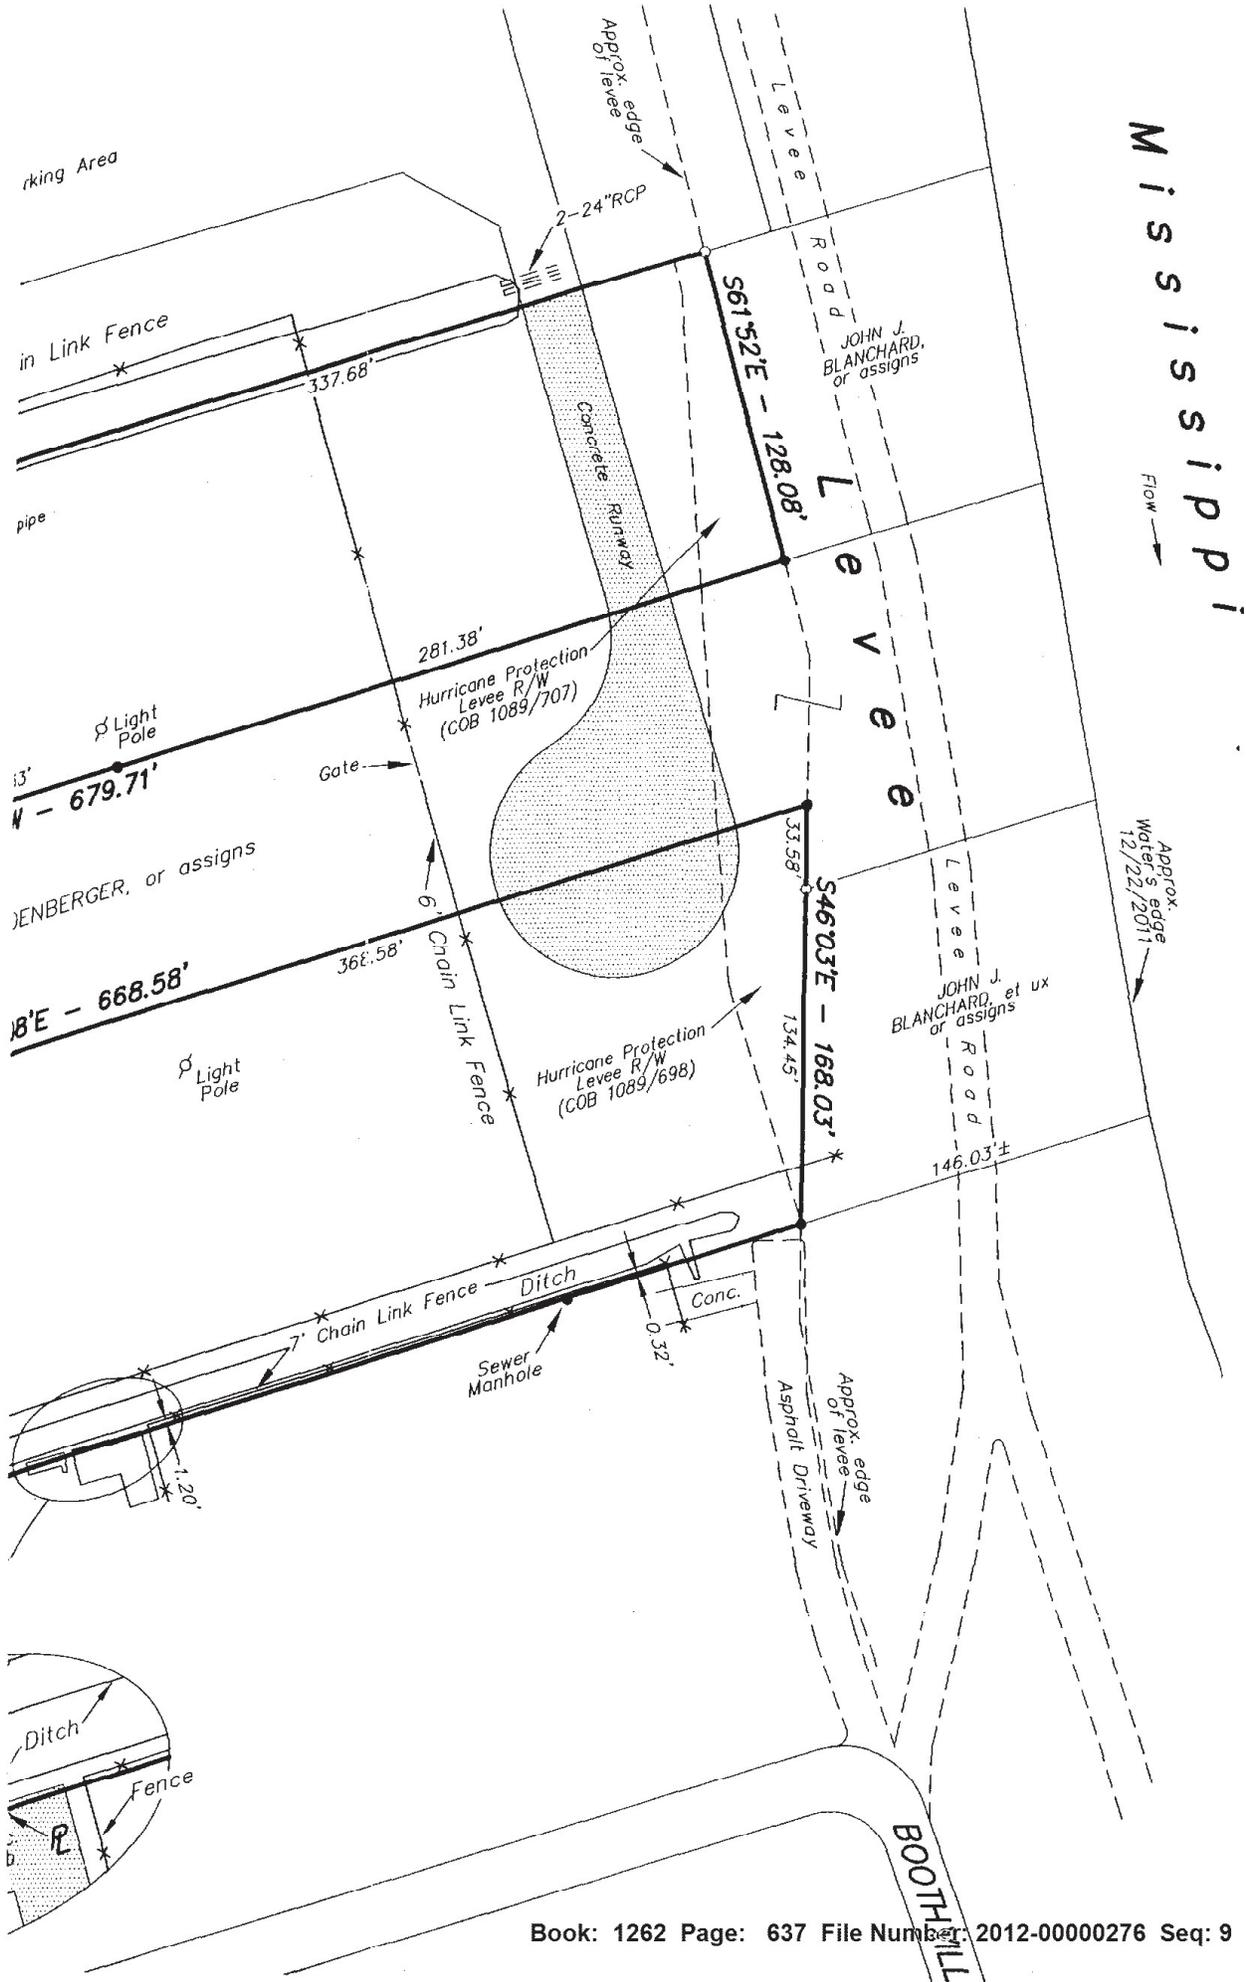


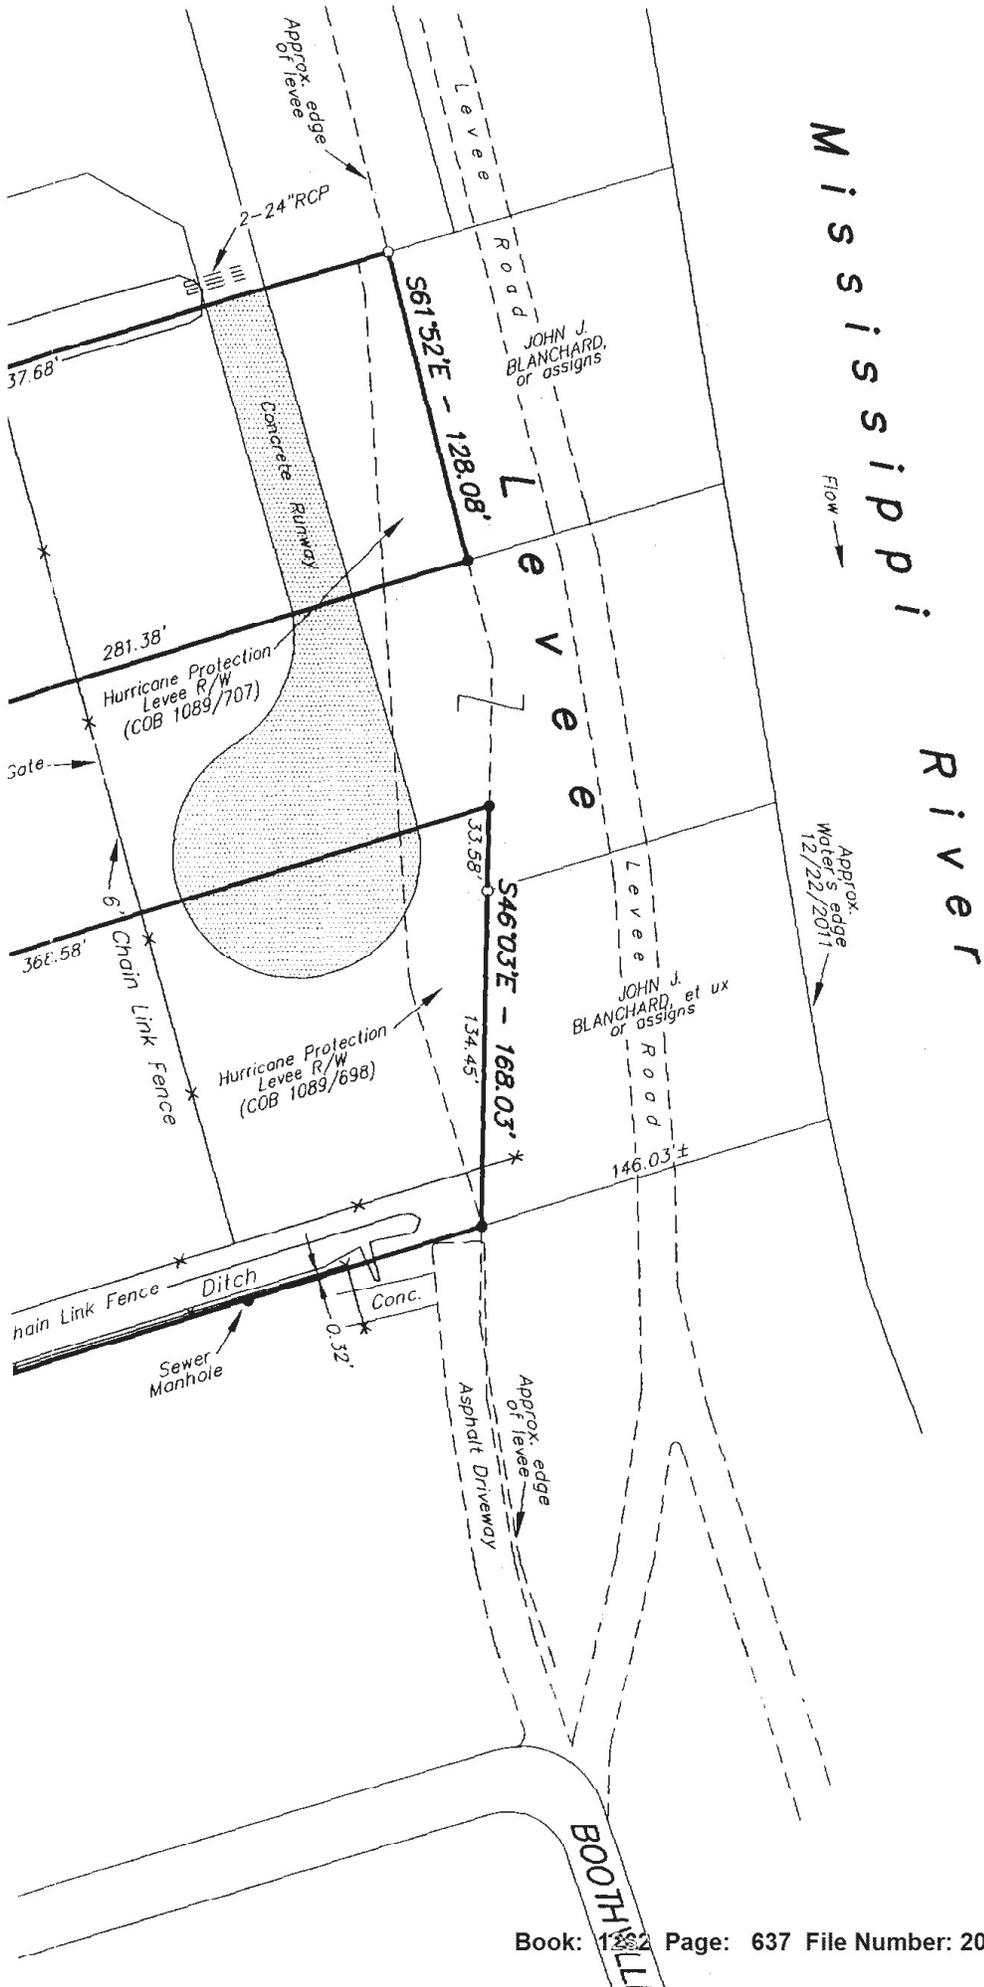

Mississippi River


Approx. edge of levee
12/22/2011

Flow →

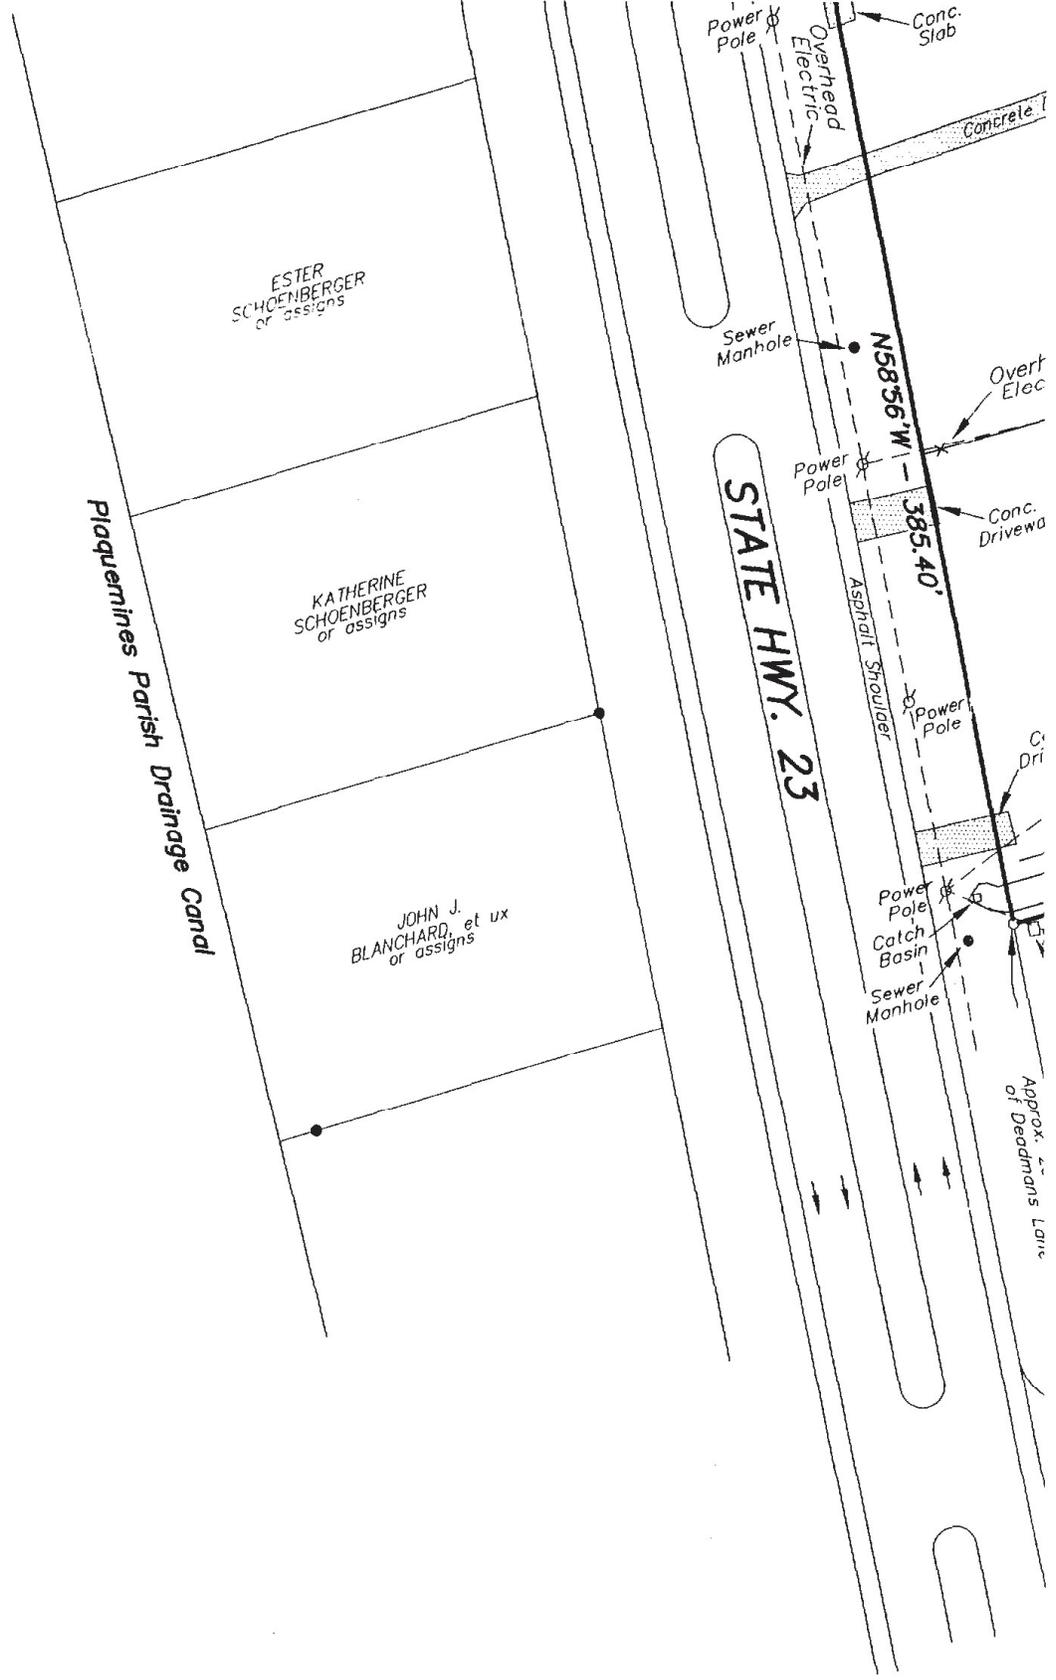

The following items were provided as possible affecting the surveyed property:

- COB 391/805 Right of Way (Does not affect the
- COB 391/820 Right of Way (Does not affect the
- COB 391/825 Right of Way (Does not affect the
- COB 404/797 Right of Way (Location cannot be
- COB 498/369 Drainage Right of Way (Location c
- COB 1089/698 Levee Drainage and/or Floodwall Ea
- COB 1089/707 Levee Drainage and/or Floodwall Ea

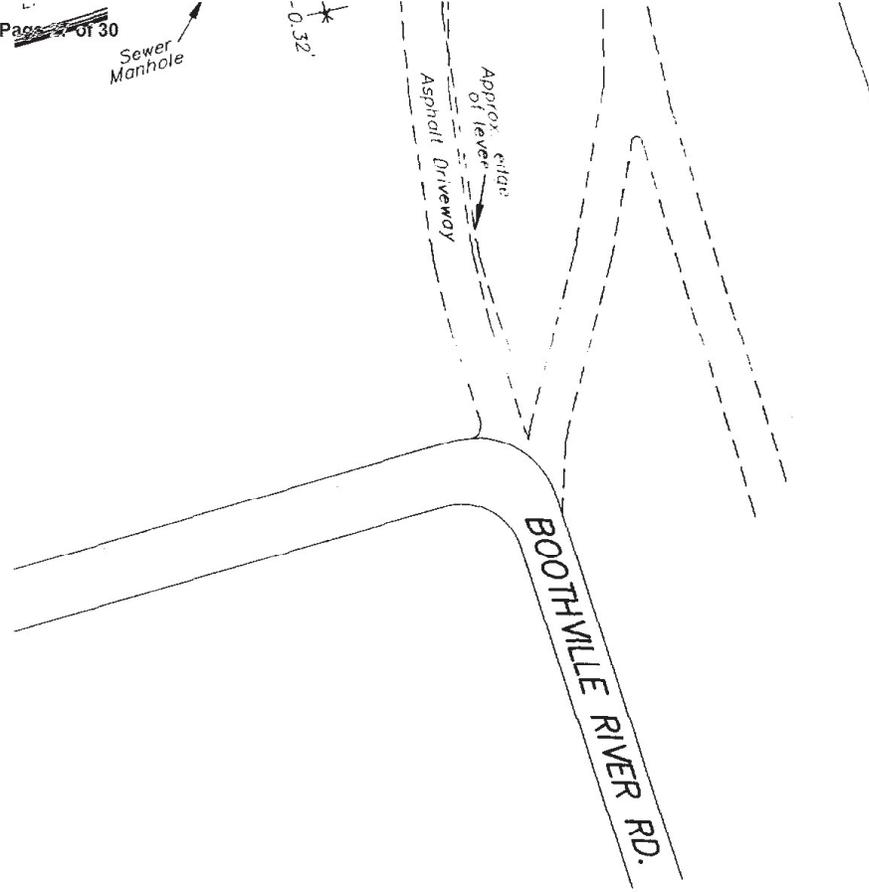


ALTA/ACSM Land Title Survey

OF A 10.229 ACRE PORTION OF THE
 PROPERTY OF JOHN J. BLANCHARD, et ux
 LOCATED IN SECTION 35, T20S-R30E,
 PLAQUEMINES PARISH, LOUISIANA

SCALE: 1" = 60' 12 JANUARY 2012

CHARLES L. McDONALD
 LAND SURVEYOR, INC.
 P O BOX 1390 - GRAY, LA 70359
 TELE (985)876-4412

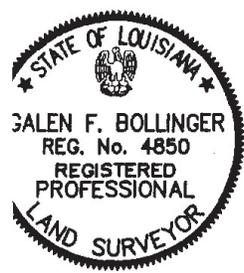

I CERTIFY THAT THIS SURVEY WAS DONE UNDER MY DIRECT SUPERVISION
 IN ACCORDANCE WITH THE STANDARDS OF PRACTICE FOR PROPERTY BOUNDARY
 SURVEYS AND THAT THE ACCURACY STANDARDS ARE IN ACCORDANCE WITH
 CLASS "C" (SUBURBAN) SURVEYS AS INDICATED IN THE ABOVE STANDARDS.

APPROVED: *Galen F. Bollinger* REG. P.L.S. No. 4850

	PHI - Boothville, LA	
	Charles L. McDonald Land Surveyor, Inc. P.O. Box 1390 Gray, LA 70359 Tele: (985)-876-4412 FAX: (985)-876-4806 email: clmsurveyor@aol.com	DRAWN BY: GB CHECKED: C.L.M. SCALE: 1" = 60' DATE: 12 Jan 2012
	JOB #	FILE #
	CAD # PHIBoothvilleALTA.dwg	