


1 BUILDING PLAN
SCALE: 3/8" = 1'-0"



2 BUILDING SECTION
SCALE: 3/8" = 1'-0"

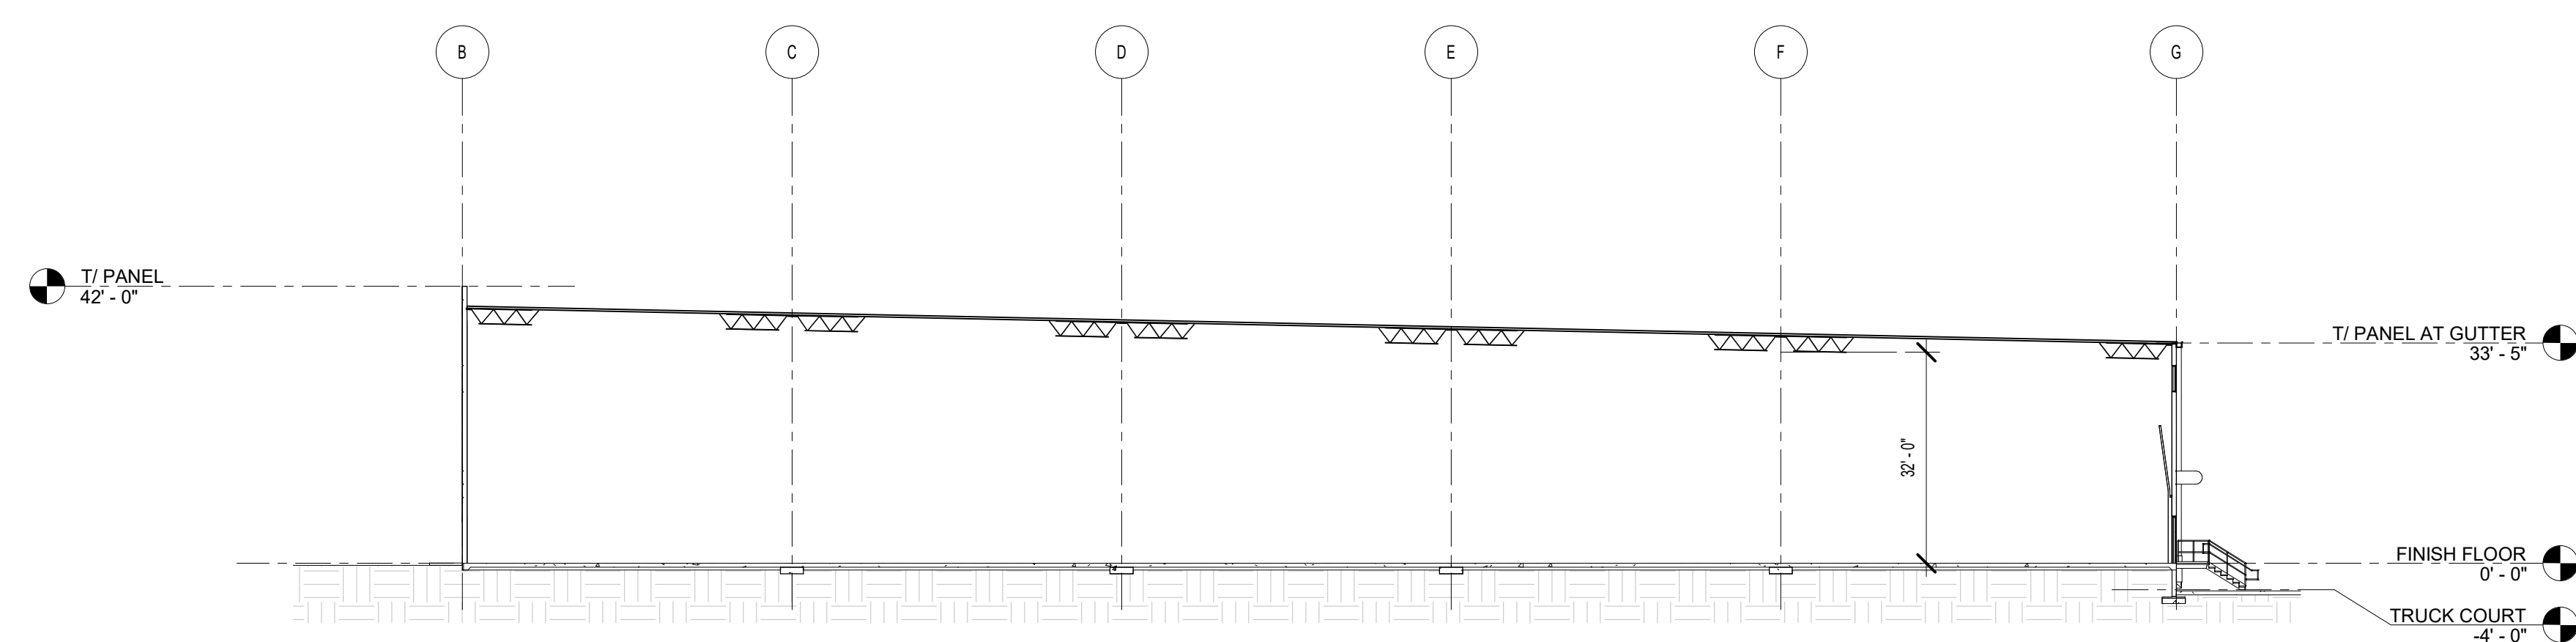

HORIZON SAVANNAH
LOGISTICS PARK
PHASE I

BUILDING 3

BLOOMINGDALE, GA

© 2021, Atlas Collaborative, LLC. These drawings are protected by the copyright laws of the United States. These drawings or any part thereof may not be used for any purpose or reproduced in any form or by any means without the written consent of Atlas Collaborative, LLC.

Print Record	
13 MAY 2021	DESIGN REVIEW
22 MAY 2021	DESIGN REVIEW
25 JUNE 2021	DESIGN REVIEW
07 JULY 2021	PRICING SET
01 OCTOBER 2021	PERMIT SET

Revisions

No.	Description	Date

Issue Date	Job No.
19/11/2021	2101024

Sheet Title
OVERALL BUILDING PLAN

Sheet No.
A-100

NOT ISSUED FOR CONSTRUCTION