


1. THE CONTRACTOR SHALL SUBMIT SAMPLES IN DUPLICATE OF ALL FINISH MATERIALS TO THE TENANT FOR APPROVAL; INCLUDING PAINT, WALL COVERINGS, LAMINATES, FLOORING MATERIALS, ETC.
2. ALL PAINTED SURFACES ARE TO RECEIVE A MINIMUM OF TWO COATS FINISH COLOR.
3. INSTALL ALL FINISH MATERIALS IN ACCORDANCE WITH THE MANUFACTURERS' RECOMMENDED SPECIFICATIONS, SURFACE PREPARATION, ADHESIVES AND BACKINGS. INCLUDING WALL COVERINGS, FLOORING MATERIALS, LAMINATES ETC.
4. THE CONTRACTOR SHALL REPAIR ALL ROUGH FLOOR SLAB UNEVENNESS SUITABLE FOR PROPER FLOOR COVERING INSTALLATION.
5. IN AREAS OF PARTIAL RENOVATION, GENERALLY ALL EXISTING PAINTED SURFACES ARE TO BE REPAINTED - COORDINATE EXCEPTIONS WITH THE ARCHITECT.
6. PROVIDE TRANSITION STRIPS AT ALL FLOORING MATERIAL CHANGES. USE TS-1 AT CARPET TO VINYL.

FINISH SCHEDULE					
CODE	FLOOR	BASE	WALLS	MISC.	REMARKS
F1	LVT-1	B-1	PT-4		
F2	LVT-1	B-1	PT-4, PT-1		PT-1 NOTED ON PLAN
F3	LVT-1	B-1	PT-4, PT-2		WC-1 NOTED ON PLAN
F4	LVT-1	B-1	PT-4, PT-3		PT-3 NOTED ON PLAN
F5	LVT-1	B-1	PT-4, PT-3 & CT-2		PT-3 AND CT-2 NOTED ON PLAN
F6	LVT-1	B-1	PT-4, CT-1		CT-1 NOTED ON PLAN
F7	LVT-1	B-1	PT-4, PT-2 & PT-5		PT-2 AND PT-5 NOTED ON PLAN
F8	LVT-2	B-1	PT-4, PT-2 & ARC-1		PT-2 NOTED ON PLAN ARC-1 48" HIGH WAINSCOT - ALL WALLS IN GYM

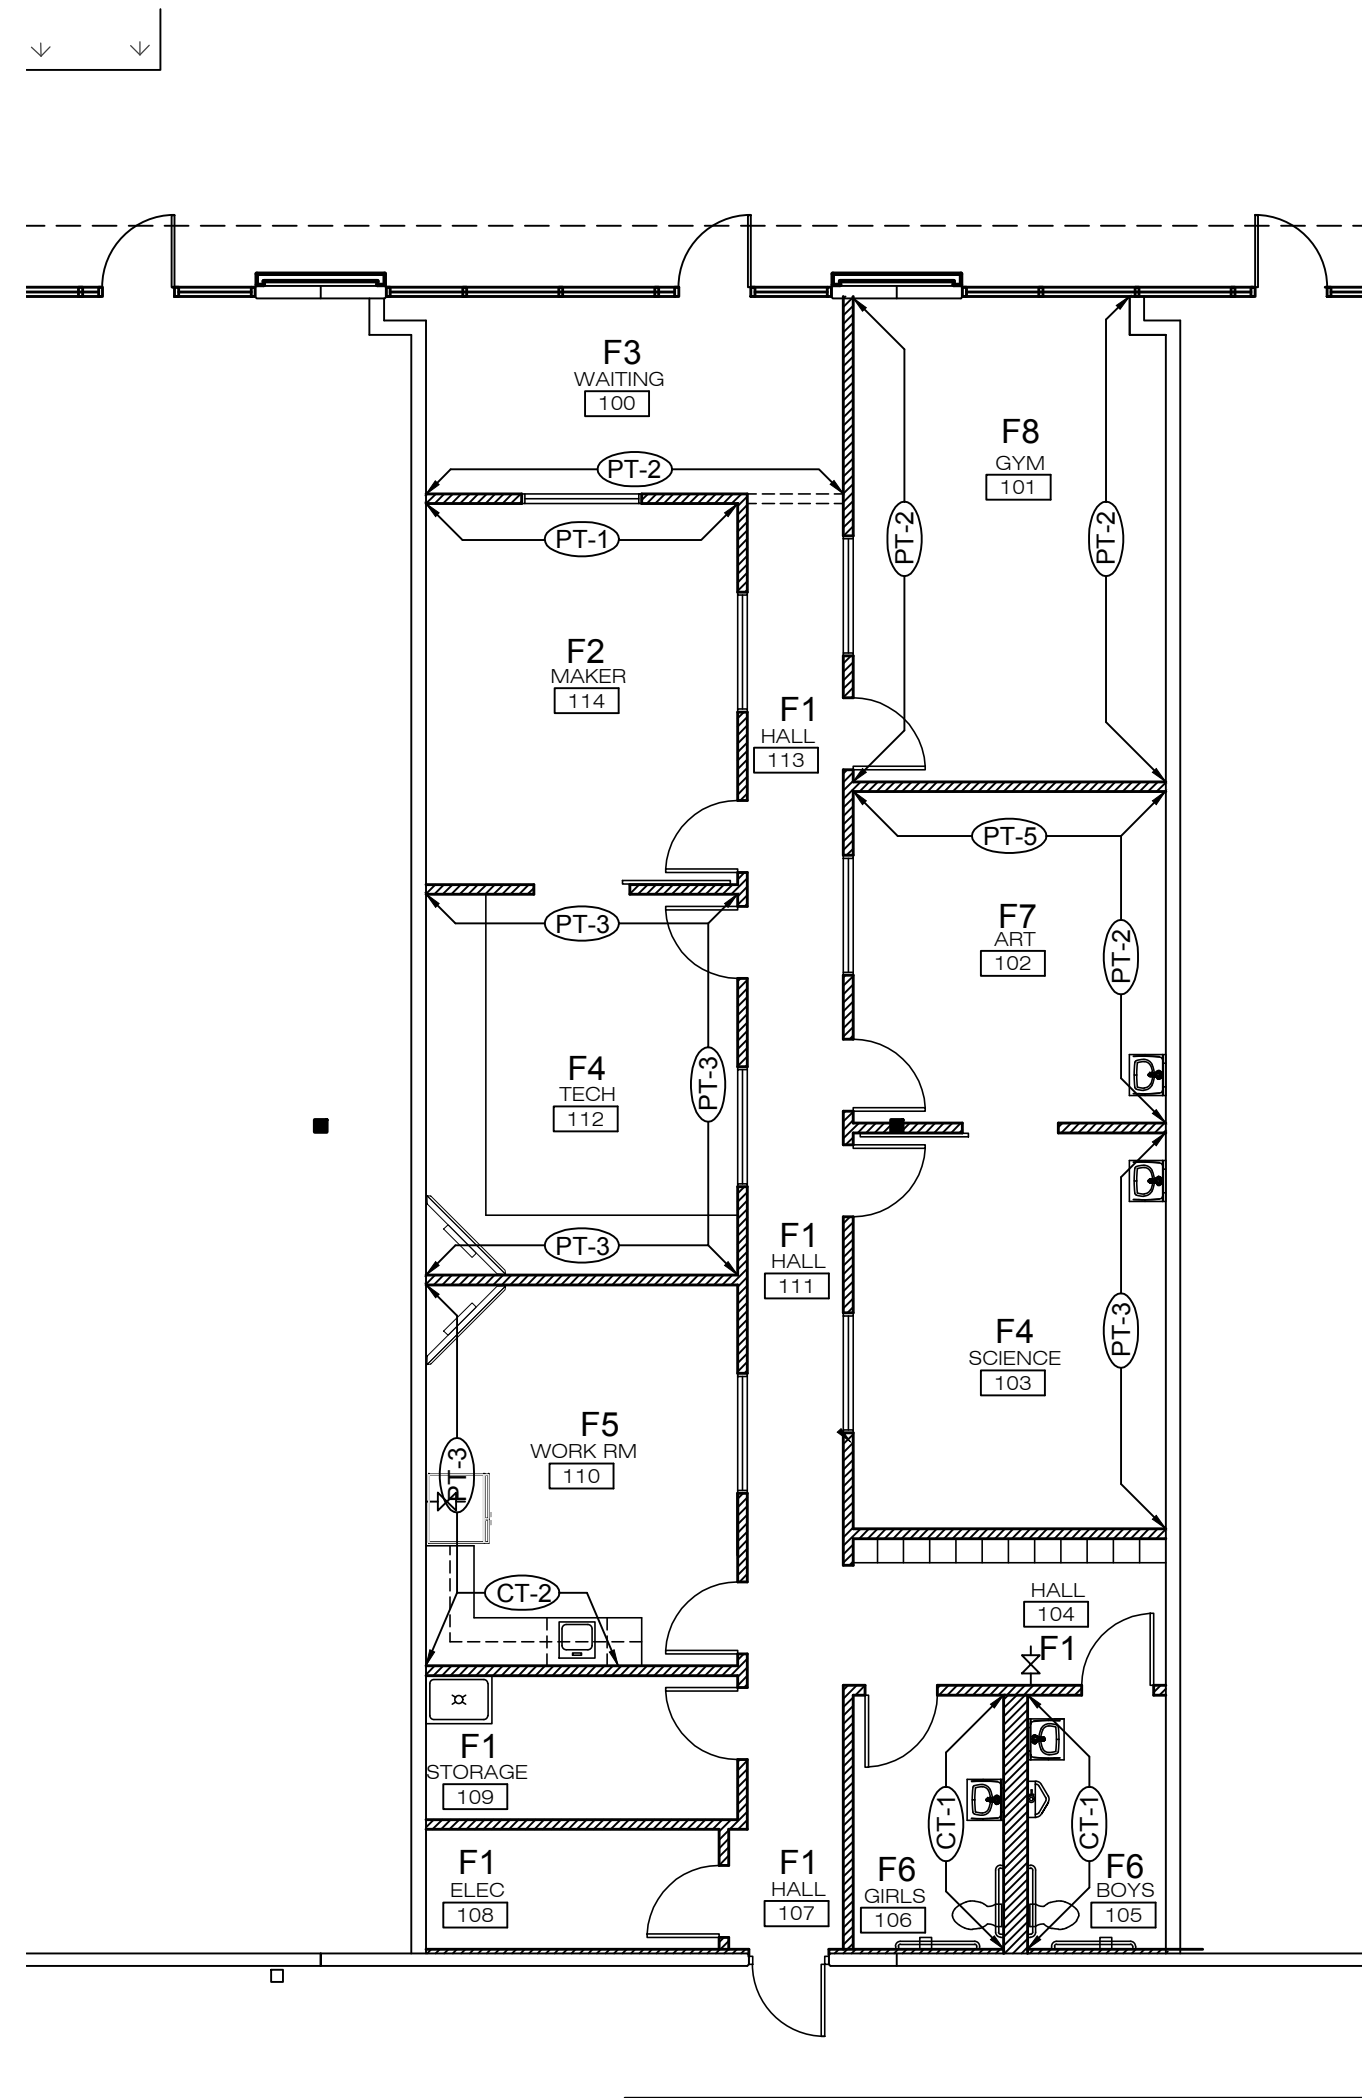


CODE	MANUFACTURER	STYLE	ITEM #	COLOR	FINISH	REMARKS
LVT-1	SHAW	LUXURY VINYL 7x48 PLANKS GRAIN DIRECT GLUE 0502V	# 64155	ASHEN		DIRECT GLUE DOWN ALL FLOORING EXCEPT IN GYM
LVT-2	EARTH WERKS	RAPTURE LUXURY VINYL 7x48 PLANKS DIRECT GLUE	# 710	HOLLY SRP		GYM AREA ONLY
B-1	JOHNSONITE	VINYL WALL BASE TIGHT LOCK RESILIENT BASE 4-3/8" H ROLLED GOODS	TA4	GATEWAY WG		
PT-1	SHERWIN-WILLIAMS	INTERIOR ARCHITECTURAL LATEX	SW 6918	HUMOROUS GREEN	EGGSHELL	Walls
PT-2	SHERWIN-WILLIAMS	INTERIOR ARCHITECTURAL LATEX	SW 6886	INVIGORATE	EGGSHELL	Walls
PT-3	SHERWIN-WILLIAMS	INTERIOR ARCHITECTURAL LATEX	SW 6958	DYNAMIC	EGGSHELL	Walls
PT-4	SHERWIN-WILLIAMS	INTERIOR ARCHITECTURAL LATEX	SW 7072	ONLINE	EGGSHELL	Walls
PT-5	KRYLON	CHALKBOARD PAINT BRUSH ON	K05223000	BLACK		Walls
PT-6	SHERWIN-WILLIAMS	INTERIOR ARCHITECTURAL LATEX	SW 6958	DYNAMIC	SEMI GLOSS	Doors
CT-1	STONEPEAK CERAMICS	ADAMAS 4x12 TILE NICOLE BICKERSTAFF 931-210-7093	754975	ARANTIA		Tile on rest room wall noted on plan
CT-2	STONEPEAK CERAMICS	ADAMAS 4x12 TILE NICOLE BICKERSTAFF 931-210-7093	754969	ALBUS		Tile on cuisine wall noted on plan
ACR-1	ACROVYN		108	BLACK		48" high wainscot - all walls in gym

[illegible]

The Wingfield/Sears Group, Inc.

ARCHITECTS

INTERIOR DESIGNERS

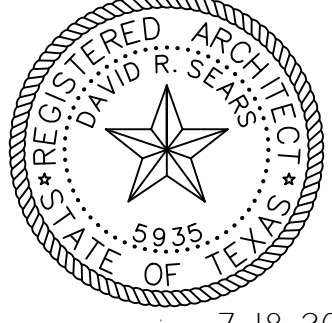

 7-18-2019

2900 WESLAYAN, SUITE 310 PH 713/627-9690
HOUSTON, TEXAS 77027 FX 713/627-9680

WWW.WINGFIELD-SEARS.COM

IDEA LAB

16733 WEST AIRPORT BLVD
SUITE 3

RICHMOND, TEXAS 77407

TW/SG Inc. Project No: 19018

ARCHITECTURAL
FINISH PLAN

A.3