

**AVAILABLE
AUGUST 1, 2025**



FOR SALE OR LEASE | ±38,000 SF INDUSTRIAL BUILDING

5001 ONTARIO MILLS PKWY.

ONTARIO | CA 91764



VIEW DRONE VIDEO

DO NOT DISTURB TENANT. FOR MORE INFORMATION, CONTACT:

NOAH SAMARIN

EXECUTIVE VICE PRESIDENT
M: 714.812.1289
nsamarin@daumcommercial.com
CADRE #01755814

DAVID GORES

FIRST VICE PRESIDENT
M: 909.720.9437
dgores@daumcommercial.com
CADRE #01502471

NICK CANTU

ASSOCIATE VICE PRESIDENT
M: 714.787.9454
ncantu@daumcommercial.com
CADRE #02016719



Although all information is furnished regarding for sale, rental or financing is from sources deemed reliable, such information has not been verified and no express representation is made nor is any to be implied as to the accuracy thereof, and it is submitted subject to errors, omissions, changes of price, rental or other conditions, prior sale, lease or financing, or withdrawal without notice. All Maps provided courtesy of Google Maps, Bing Maps, and Google Earth. D/AQ Corp. # 01129558

5001 ONTARIO MILLS PKWY.



DAUM
COMMERCIAL REAL ESTATE SERVICES




A diagram of a table with a central pedestal and four legs. The table has a rectangular top with three horizontal lines representing the surface. The central pedestal is a vertical line extending from the center of the table down to the floor. There are four legs, one on each side of the central pedestal, extending from the corners of the table down to the floor.

A diagram showing a truck pushing a large rectangular block to the left. An arrow points from the truck towards the block, indicating the direction of the push.



TRAFFIC COUNT

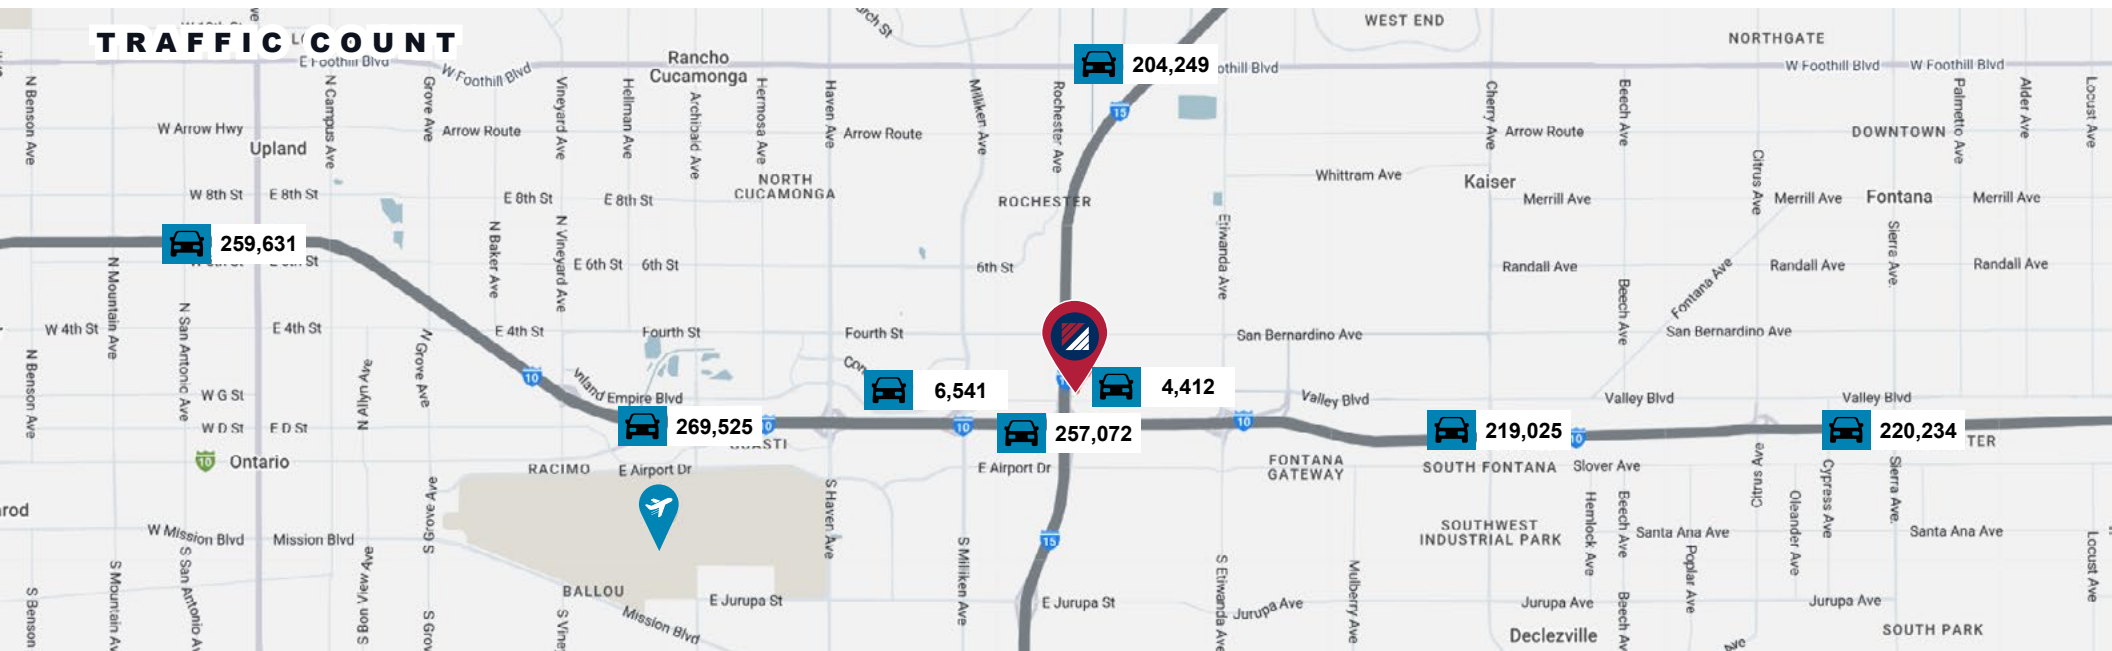

2

DAVID GORES
FIRST VICE PRESIDENT
M: 909.720.9437
dgores@daumcommercial.com
CADRE #01502471

NICK CANTU
ASSOCIATE VICE PRESIDENT
M: 714.787.9454
ncantu@daumcommercial.com
CADRE #02016719


FOR SALE OR LEASE | ±38,000 SF INDUSTRIAL BUILDING

5001 ONTARIO MILLS PKWY.

ONTARIO | CA 91764




PLUMBING PLANS

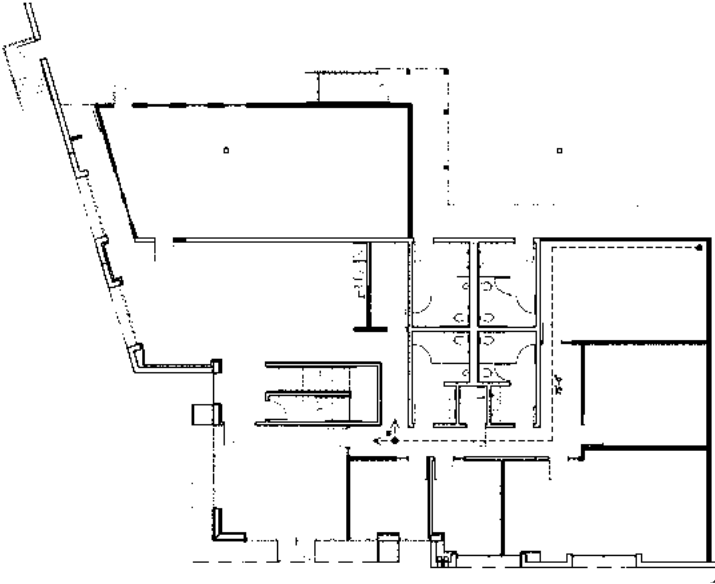

1ST FLOOR PLAN

±3,115 SF

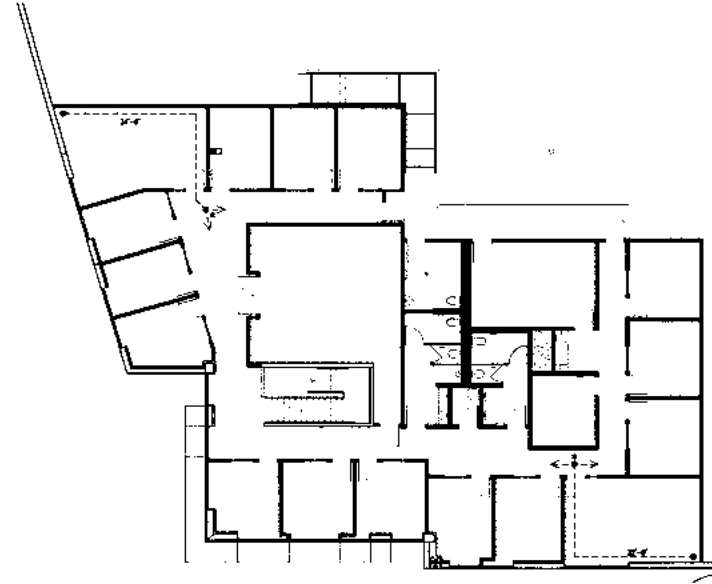

2ND FLOOR PLAN

±5,230 SF

*NOT TO SCALE



FOR MORE INFORMATION, CONTACT:

NOAH SAMARIN
EXECUTIVE VICE PRESIDENT
M: 714.812.1289
nsamarin@daumcommercial.com
CADRE #01755814

DAVID GORES
FIRST VICE PRESIDENT
M: 909.720.9437
dgores@daumcommercial.com
CADRE #01502471

NICK CANTU
ASSOCIATE VICE PRESIDENT
M: 714.787.9454
ncantu@daumcommercial.com
CADRE #02016719


FOR SALE OR LEASE | ±38,000 SF INDUSTRIAL BUILDING

5001 ONTARIO MILLS PKWY.

ONTARIO | CA 91764



PHOTO & AERIAL

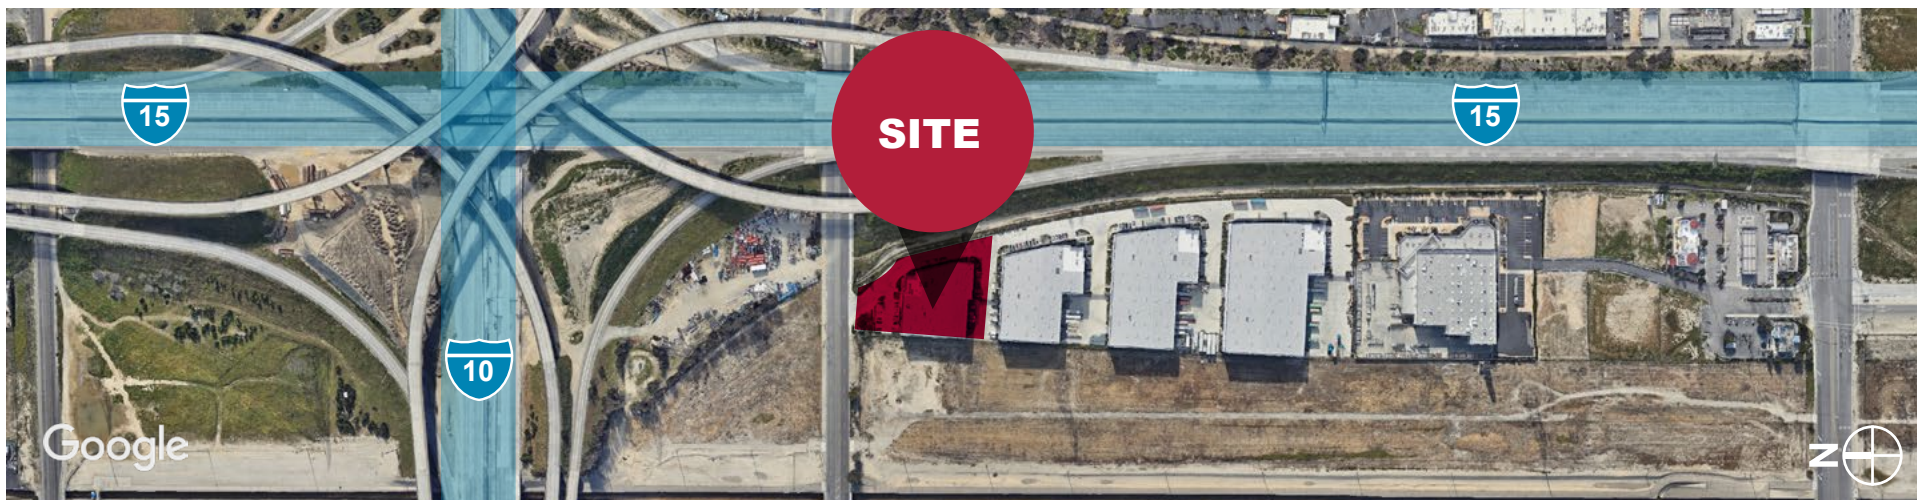

FOR MORE INFORMATION, CONTACT:

4

NOAH SAMARIN
EXECUTIVE VICE PRESIDENT
M: 714.812.1289
nsamarin@daumcommercial.com
CADRE #01755814

DAVID GORES
FIRST VICE PRESIDENT
M: 909.720.9437
dgores@daumcommercial.com
CADRE #01502471

NICK CANTU
ASSOCIATE VICE PRESIDENT
M: 714.787.9454
ncantu@daumcommercial.com
CADRE #02016719

FOR SALE OR LEASE ±38,000 SF INDUSTRIAL BUILDING

5001 ONTARIO MILLS PKWY.

ONTARIO | CA 91764

DEMOGRAPHICS			
	3 Mile	5 Miles	10 Miles
2020 Population	33,625	256,565	1,087,074
2024 Population	34,350	255,457	1,091,327
2029 Population Projection	35,030	259,665	1,116,379
2020 Households	11,614	78,900	312,484
2024 Households	12,091	78,648	312,993
2029 Household Projection	12,373	79,983	319,867
Total Specified Consumer Spending (\$)	\$379.9M	\$3B	\$12.5B
Avg Household Income	\$98,222	\$106,785	\$110,689
Median Household Income	\$85,984	\$90,793	\$90,663

TRAFFIC COUNTS				
Collection Street	Cross Street	Traffic Volume	Count Year	Dist. from Property
Ontario Mills Pkwy	I 10 - I 15 Ichg W Fwy	4,412	2022	0.05 mi
I- 15 Fwy	I 10 - I 15 Ichg S Fwy	220,479	2022	0.16 mi
N Charles Smith Ave	Ontario Mills Pkwy S	2,437	2022	0.16 mi
Ontario Mills Pkwy	N Charles Smith Ave E	5,457	2022	0.18 mi
I- 15 Fwy	Rochester Rd W	215,504	2022	0.23 mi
San Bernardino Freeway	-	257,072	2020	0.24 mi
10 Fwy	I- 15 W Fwy	270,919	2022	0.24 mi
I- 15 Fwy	I- 10 S Fwy	215,504	2022	0.24 mi
Ontario Freeway	-	215,940	2020	0.24 mi
I- 15 Fwy	I- 10 N Fwy	224,740	2022	0.25 mi


FOR MORE INFORMATION, CONTACT:

5

NOAH SAMARIN
EXECUTIVE VICE PRESIDENT
M: 714.812.1289
nsamarin@daumcommercial.com
CADRE #01755814

DAVID GORES
FIRST VICE PRESIDENT
M: 909.720.9437
dgores@daumcommercial.com
CADRE #01502471

NICK CANTU
ASSOCIATE VICE PRESIDENT
M: 714.787.9454
ncantu@daumcommercial.com
CADRE #02016719

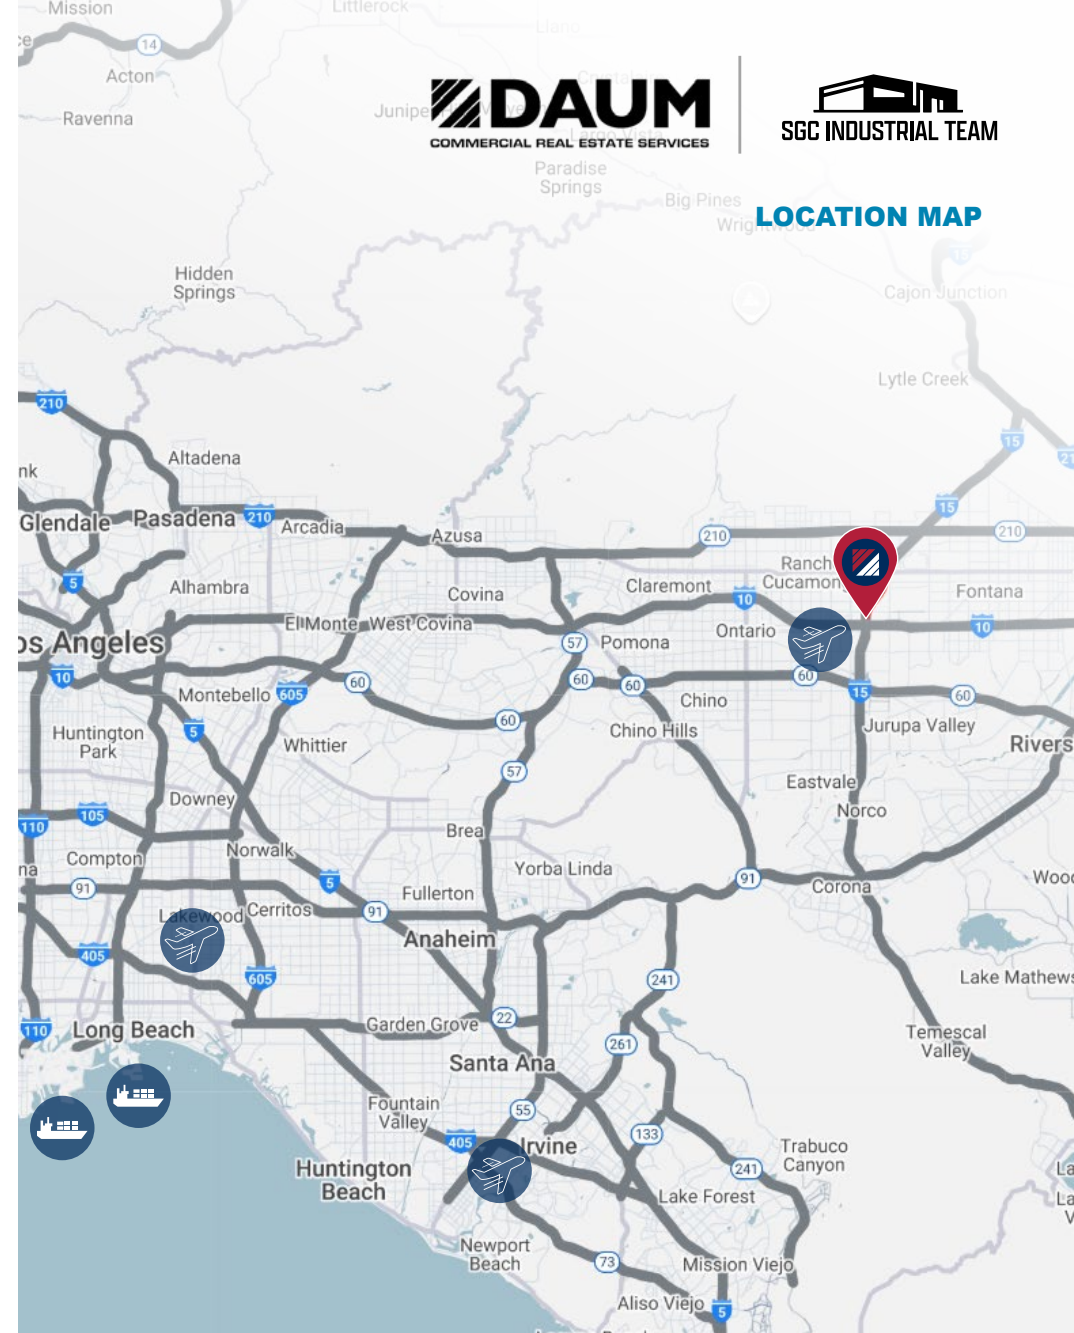

FOR SALE OR LEASE | ±38,000 SF INDUSTRIAL BUILDING
5001 ONTARIO MILLS PKWY.
ONTARIO | CA 91767

DO NOT DISTURB TENANT. FOR MORE INFORMATION, CONTACT:

NOAH SAMARIN
EXECUTIVE VICE PRESIDENT
M: 714.812.1289
nsamarin@daumcommercial.com
CADRE #01755814

DAVID GORES
FIRST VICE PRESIDENT
M: 909.720.9437
dgores@daumcommercial.com
CADRE #01502471

NICK CANTU
ASSOCIATE VICE PRESIDENT
M: 714.787.9454
ncantu@daumcommercial.com
CADRE #02016719