


TD-1197-

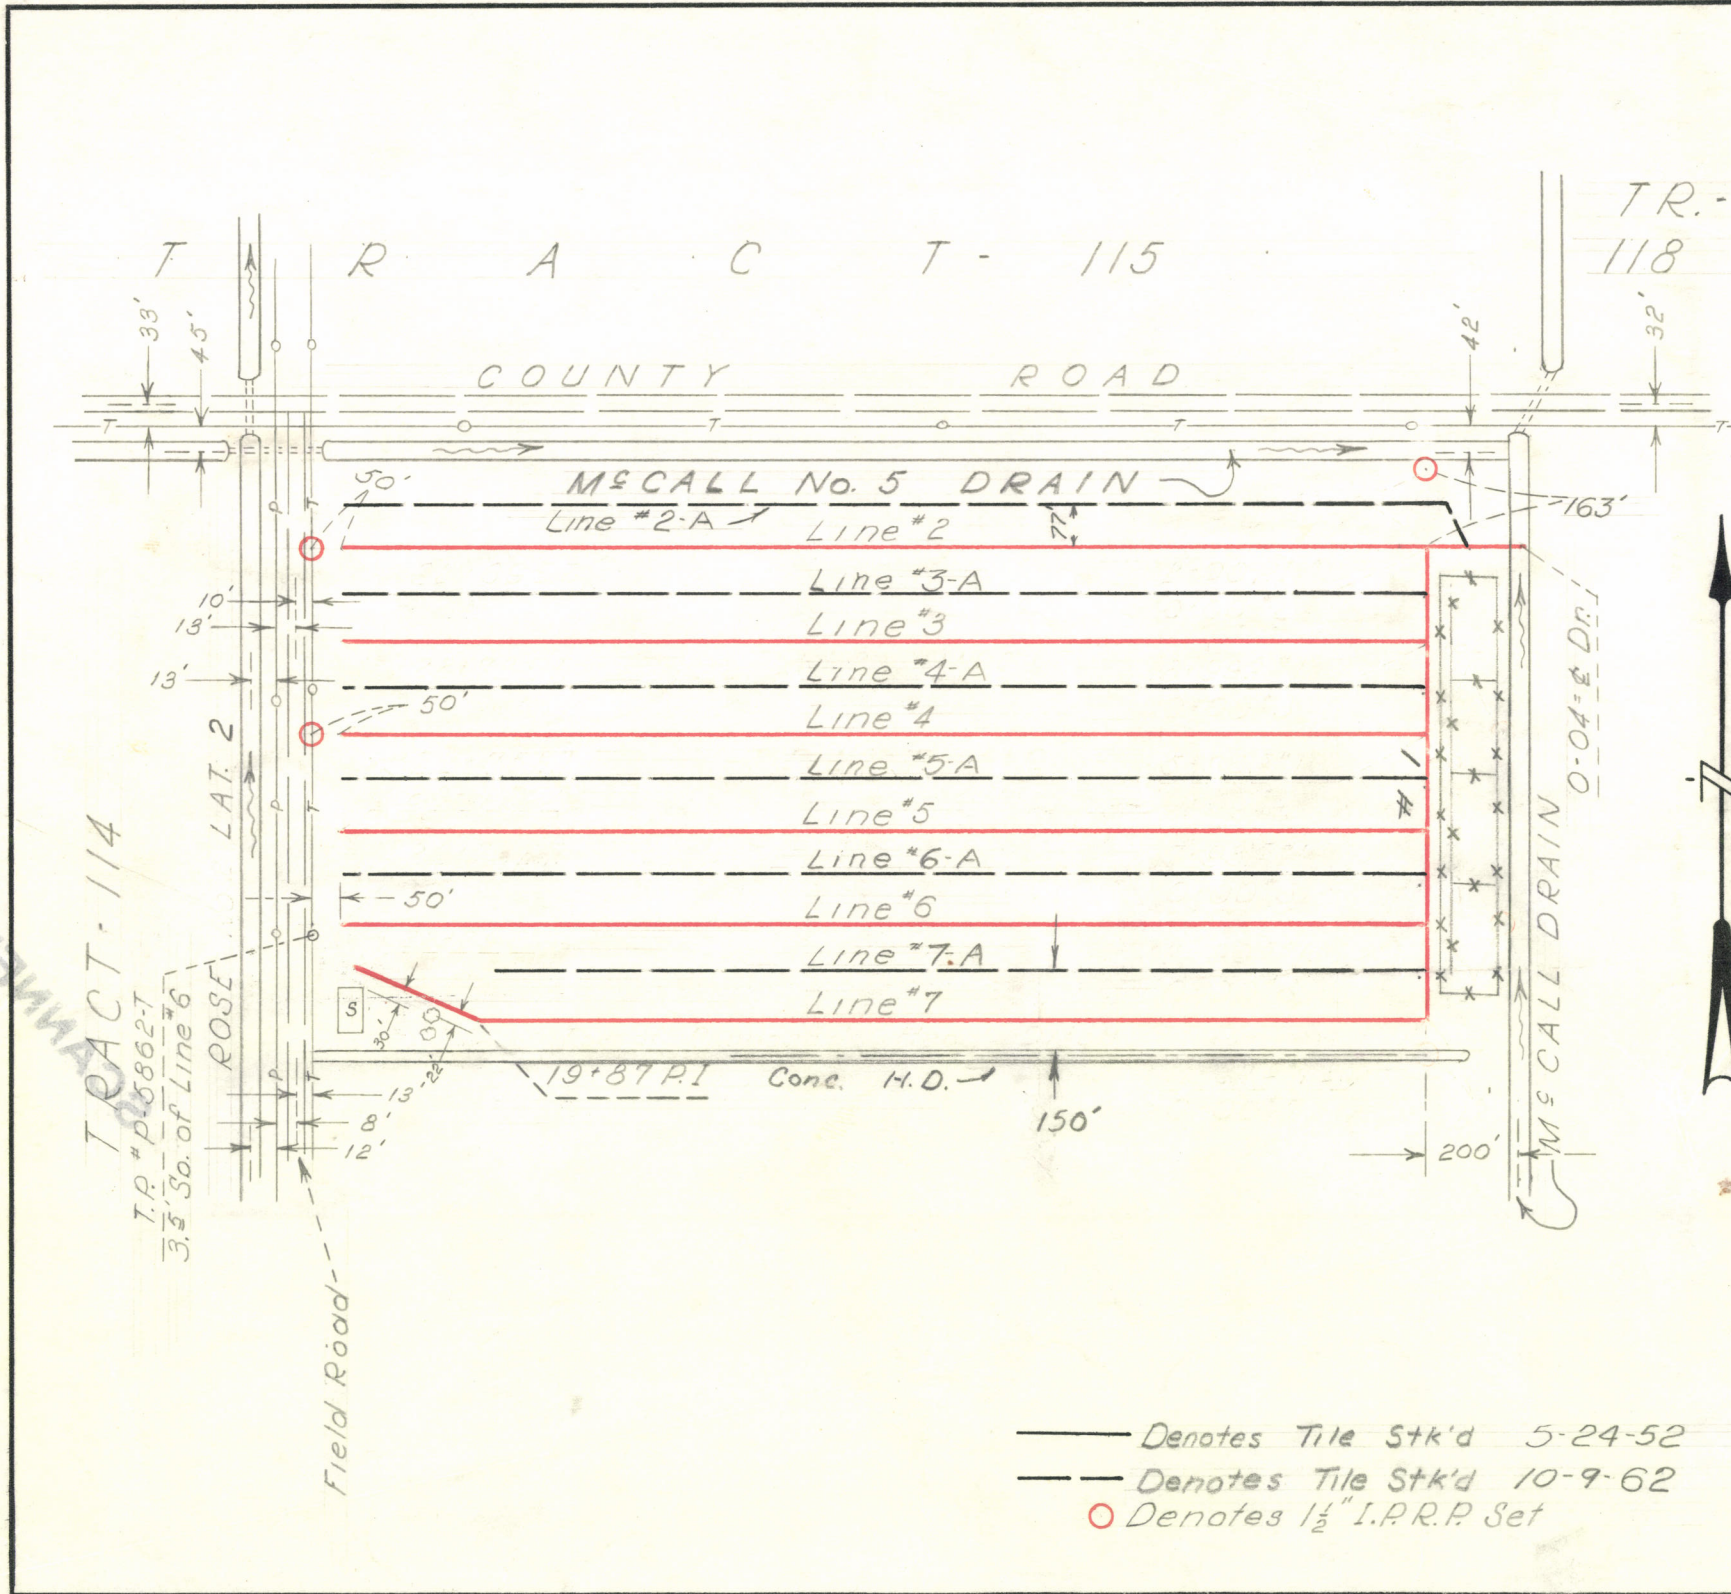

Line No.	Outlet Elev.	Footage Staked	TILE INSTALLED			
			OUTLET STA 0+00	8"	6"	5"
1	887.00	1185			987	
2	887.65	2269	2+00P1*1	200		2269
3	888.05	2272	3+99 1/2*1			2269
4	888.45	2275	5+96 1/2*1			2269
5	888.83	2275	7+93 1/2*1			2269
6	889.23	2270	9+90 1/2*1			2276
7	889.62	2279	11+87 1/2*1			2279
2A	887.20	2401	1+00*1			2375
3A	887.75	2272	3+00*1			2250
4A	888.15	2274	4+98*1			2250
5A	888.60	2275	6+95*1			2250
6A	889.00	2276	8+92*1			2250
7A	889.40	1945	10+89*1			1927

Const. F.B. 4047 pg. 20 By M & Cain Date 5-24-52
 Installed By La Bolsa - 4-A Date 6-2-52
 Gravel Used West Mesa
 Tile Used La Bolsa
 Const. F.B. By B & J Engrs. Date 10-9-62
 Installed By La Bolsa Date 10-19-62
 Gravel Used West Mesa
 Tile Used Red Clay

References:

IMPERIAL IRRIGATION DISTRICT
 ENGINEERING DEPARTMENT
 IMPERIAL, CALIFORNIA

TILE DRAIN CONSTRUCTION
 N^o W^o
 TRACT-119


M. Cline Property T. 15 S.-R. 14 E.

Scale: 1"=400' Plotted By JLS Checked By APD, KC
 Well Book 3859 Sh. 1 of 2 Shs. TD-1197

TRACT-114
 I.P. # p5862-T
 3.5' So. of Line #6

——— Denotes Tile Stk'd 5-24-52
 - - - Denotes Tile Stk'd 10-9-62
 ○ Denotes 1 1/2" I.P.R.P. Set

LINE NO.	OUTLET ELEV.	SLOPE	TILE DEPTH		OUTLET STA. 0+00=	STAKED FOOTAGE	TILE INSTALLED				
			STA I+00	END TILE			3"	6"	6"	4"	
8					0+50 #2A	1000	1000				
9					2+50 #1	1000	1000				
10					3+49 ⁷⁵ #1	1000	1000				
11					4+49 ²⁵ #1	1000	1000				
12					5+48 ²⁵ #1	1000	1000				
13					6+46 ⁷⁵ #1	1000	1000				
14					7+45 ²⁵ #1	1000	1000				
15					8+43 ⁷⁵ #1	1000	1000				
16					9+42 ²⁵ #1	1000	1000				
17					10+40 ⁷⁵ #1	1000	1000				
18					11+39 ²⁵ #1	1000	1000				

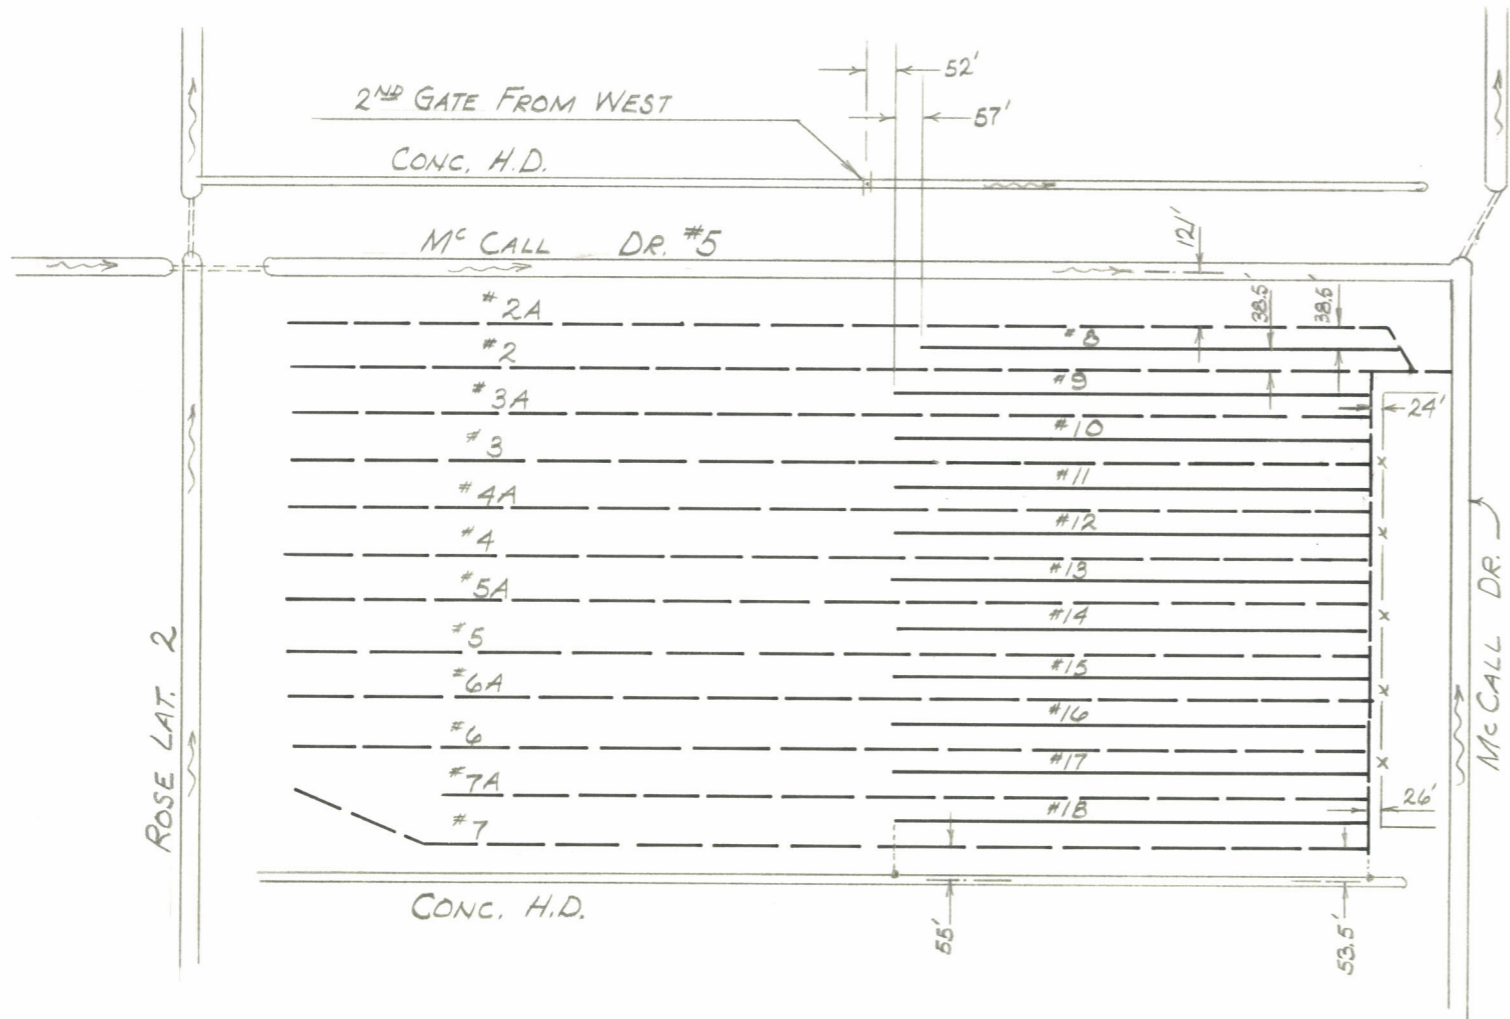

B.M. Elevation

F.B.

LEGEND

--- EXIST TILE

— STK'D 10-15-81

IMPERIAL IRRIGATION DISTRICT
ENGINEERING DEPARTMENT
IMPERIAL, CALIFORNIA

TILE DRAIN CONSTRUCTION
N² W² TR. 119

PROP. MOJAVE FARMS T. 15 S.-R. 14 E.

STAKED 10-15-81 BY TESCO

INSTALLED 10-19-81 BY LIDCO

GRAVEL WEST MESA TILE PLASTIC

PLOTTED AJO CHECKED S D F.B.

STAKED BY

INSTALLED BY

GRAVEL TILE

PLOTTED CHECKED F.B.

REFER:

ISSUE 4

ISSUE 3

ISSUE 2

ISSUE 1

CONST. STKS. 12-4-81 AJO

CHIPD "1"

SCALE: 1" = 400'

SH. 2 OF

TD-1197