


Existing Conditions Floor Plan
Suite No. 309 - 3rd Floor

1211 HAMBURG TURNPIKE
Wayne, New Jersey

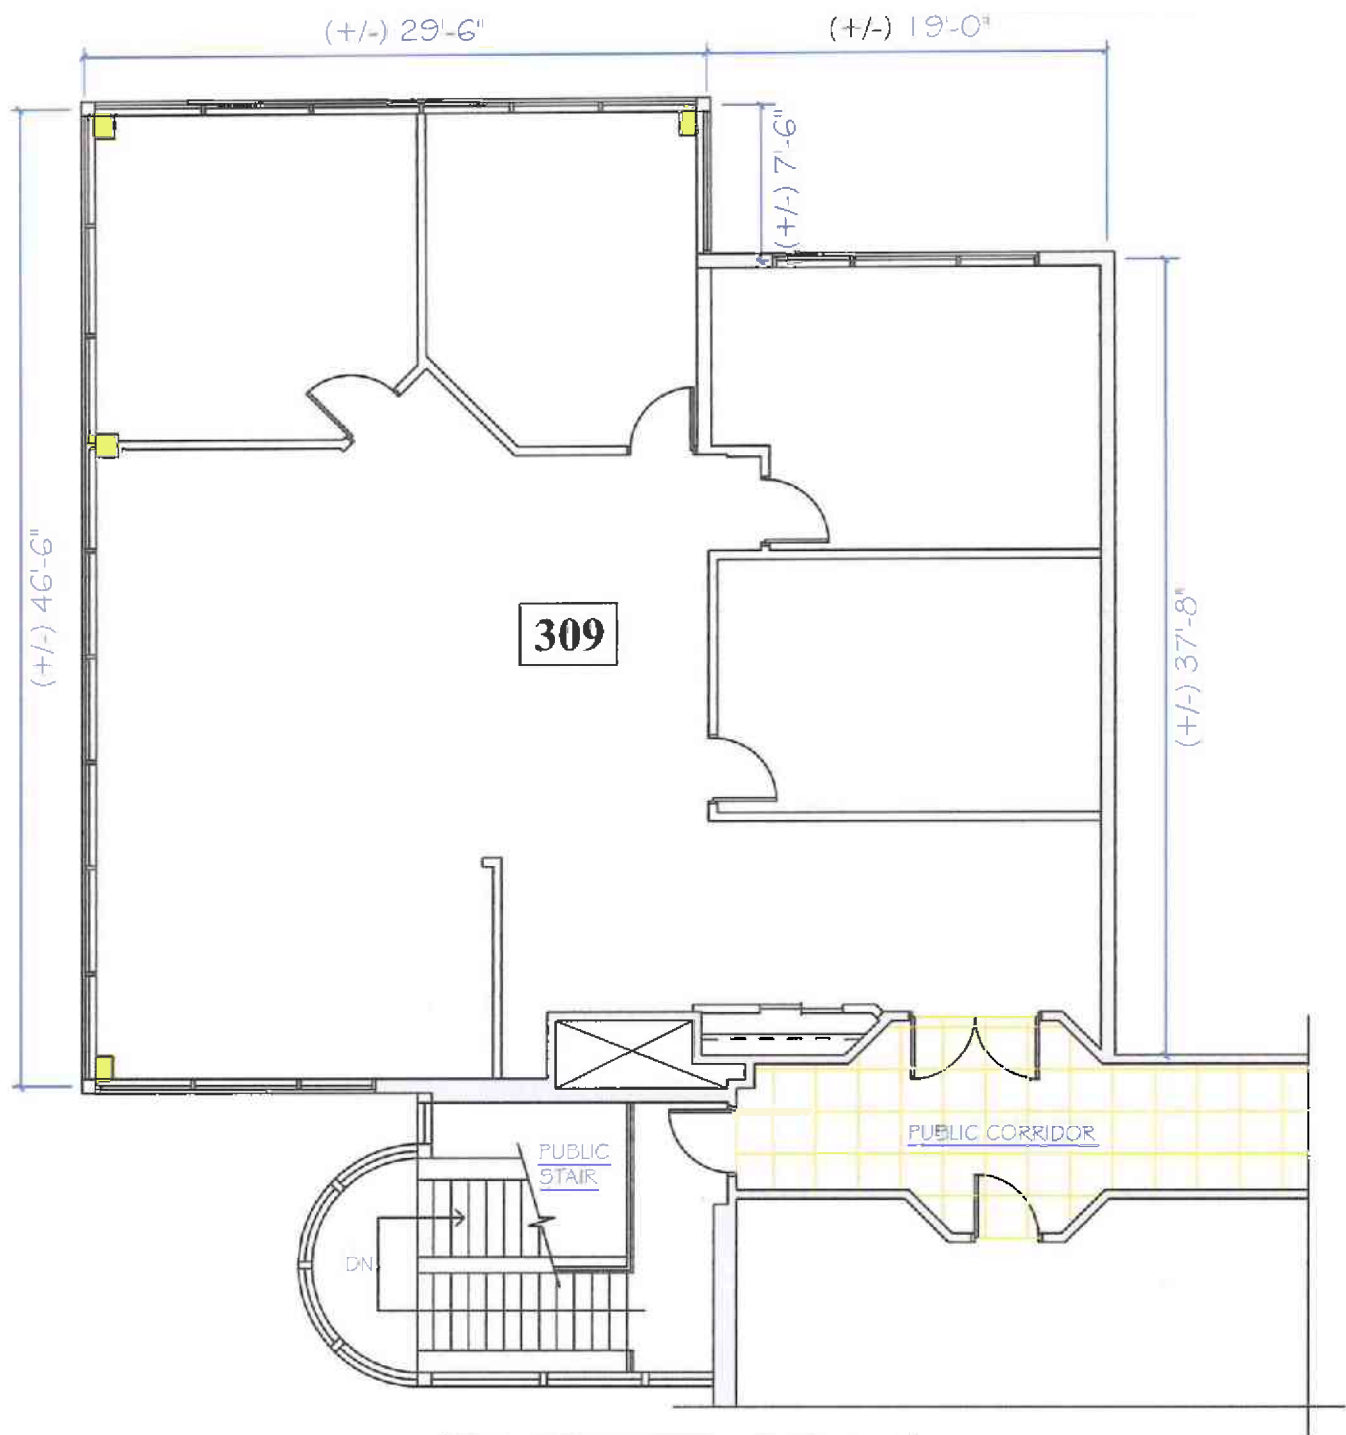

Amari Design Associates
 ARCHITECTS - SPACE PLANNERS - INTERIOR DESIGNERS
 6 Lake Lane, Lake Grove, NY 11755 (631) 467-3415

AB-309
 Issue Date: 1.22.10