


3 EXCHANGE, PAWTUCKET

FLOOR 1

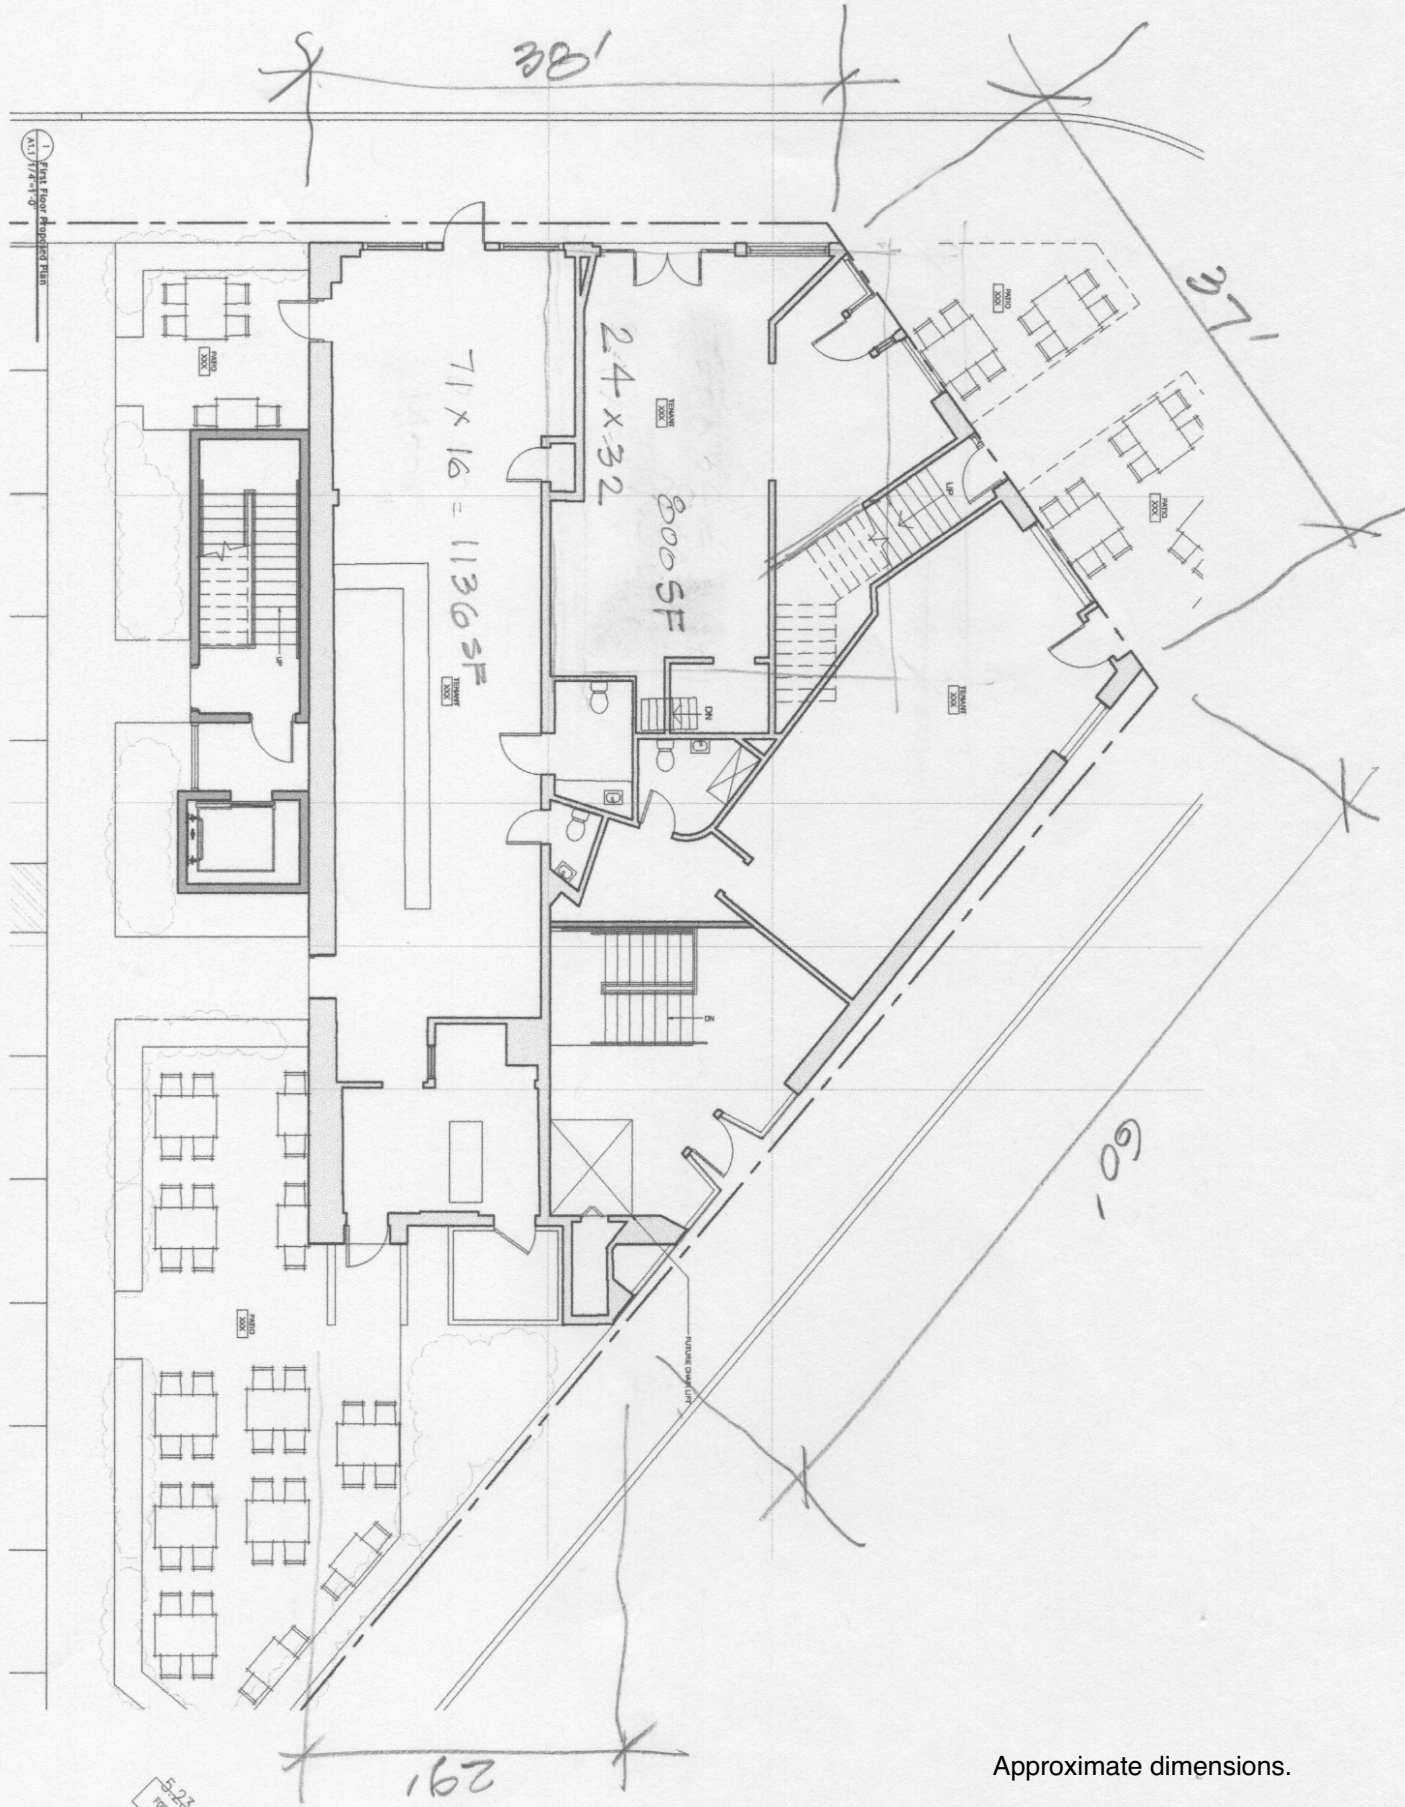

1st Floor Proposed Plan  
A1.1

5-23-10  
TOP REVISION

REVISIONS

PROJECT: RESWICK BUILDING  
DATE: 3/23/2010  
A1.1


Proposed Floor Plan - First Floor

RESWICK BUILDING  
3 EXCHANGE ST.  
PAWTUCKET, RI

Approximate dimensions.

studio MEJA  
11 Aleppo Street  
Providence, RI 02909  
p. 401.400.ARCH

1 Second Floor Proposed Plan  
A1.2 7/23/2019

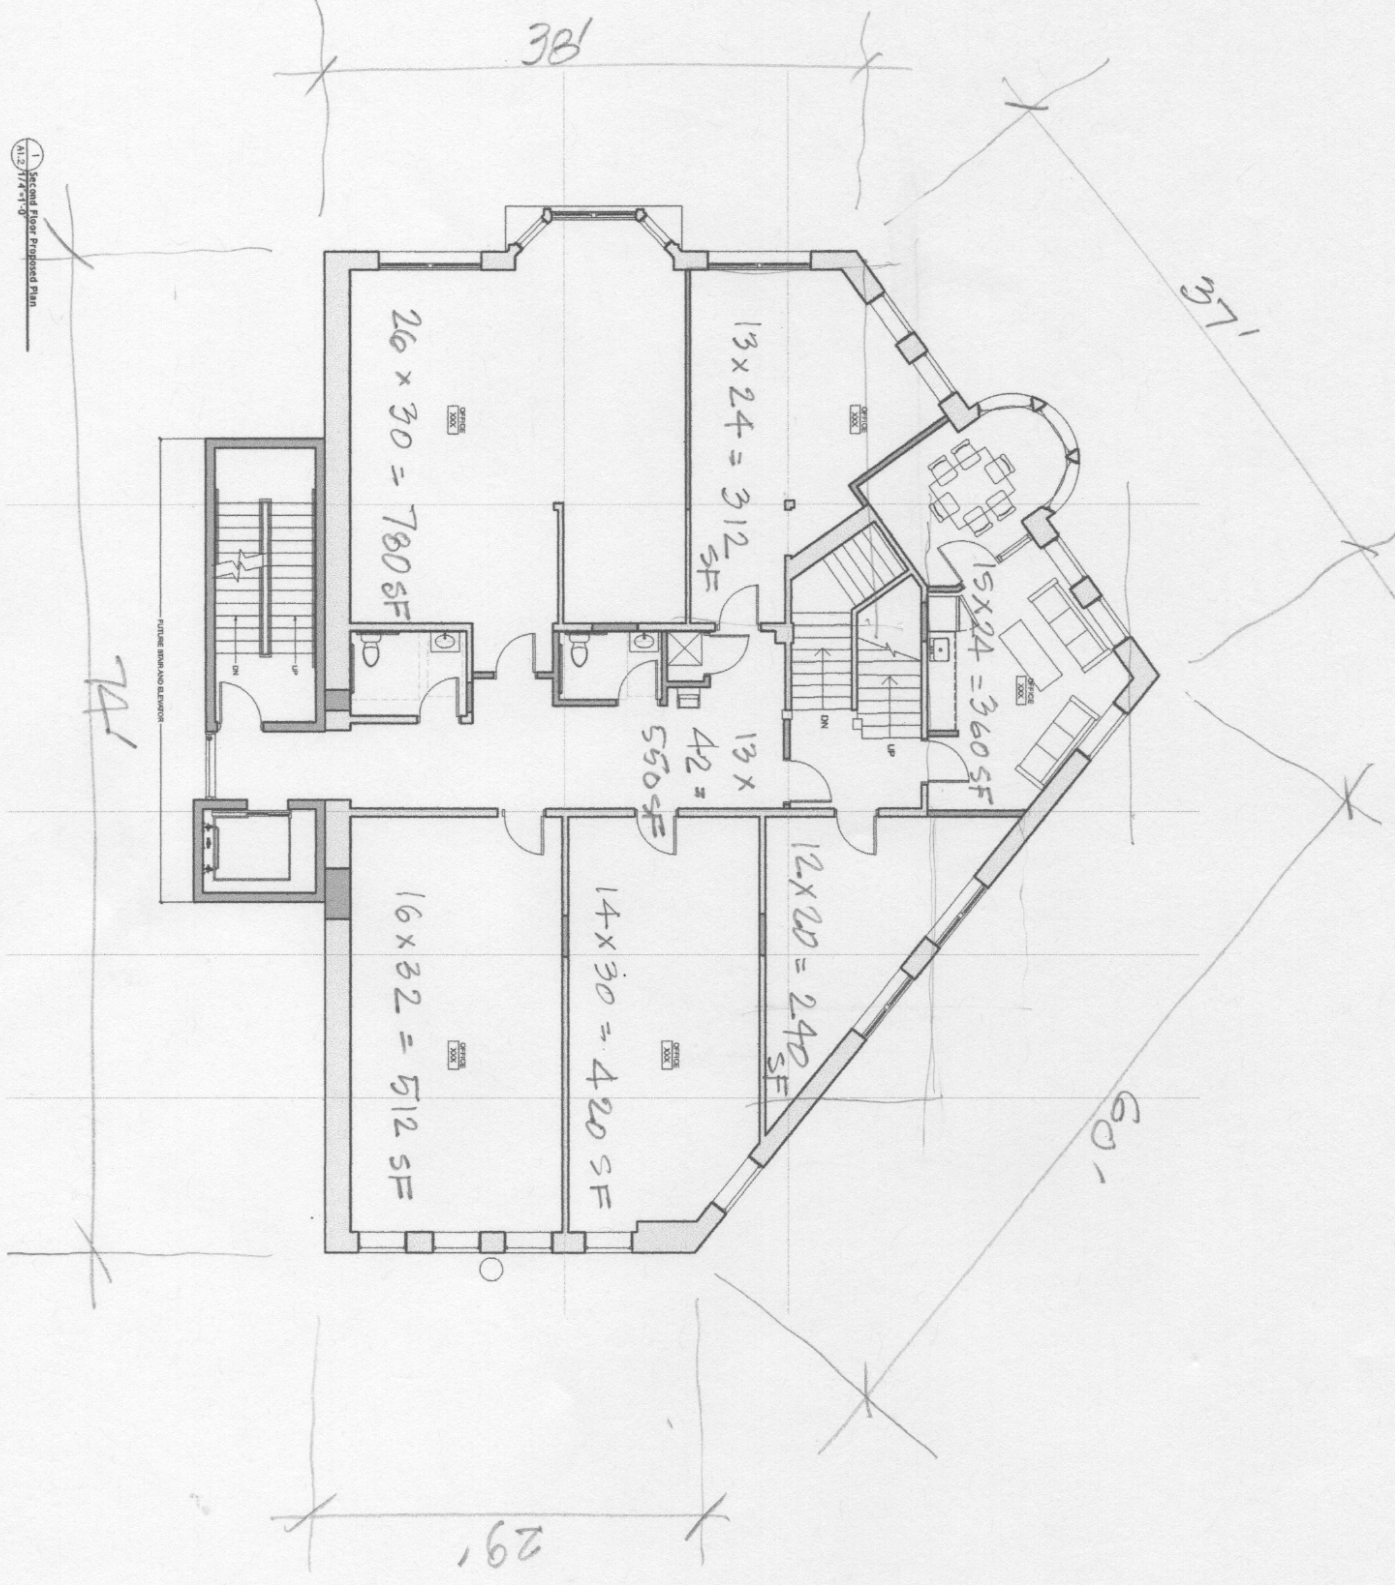

FLook.2

Approximate dimensions.


5-23-19  
FOR REVIEW  
REVISIONS  
PROJECT  
ARCHITECT  
7/23/2019  
A1.2

Proposed Floor Plan - Second Floor  
BESWICK BUILDING  
3 EXCHANGE ST.  
PAWTUCKET, RI

studio MEJA  
11 Aleppo Street  
Providence, RI 02909  
p 401 - 400 - ARCH



11.3 Third Floor Plan (Section B)

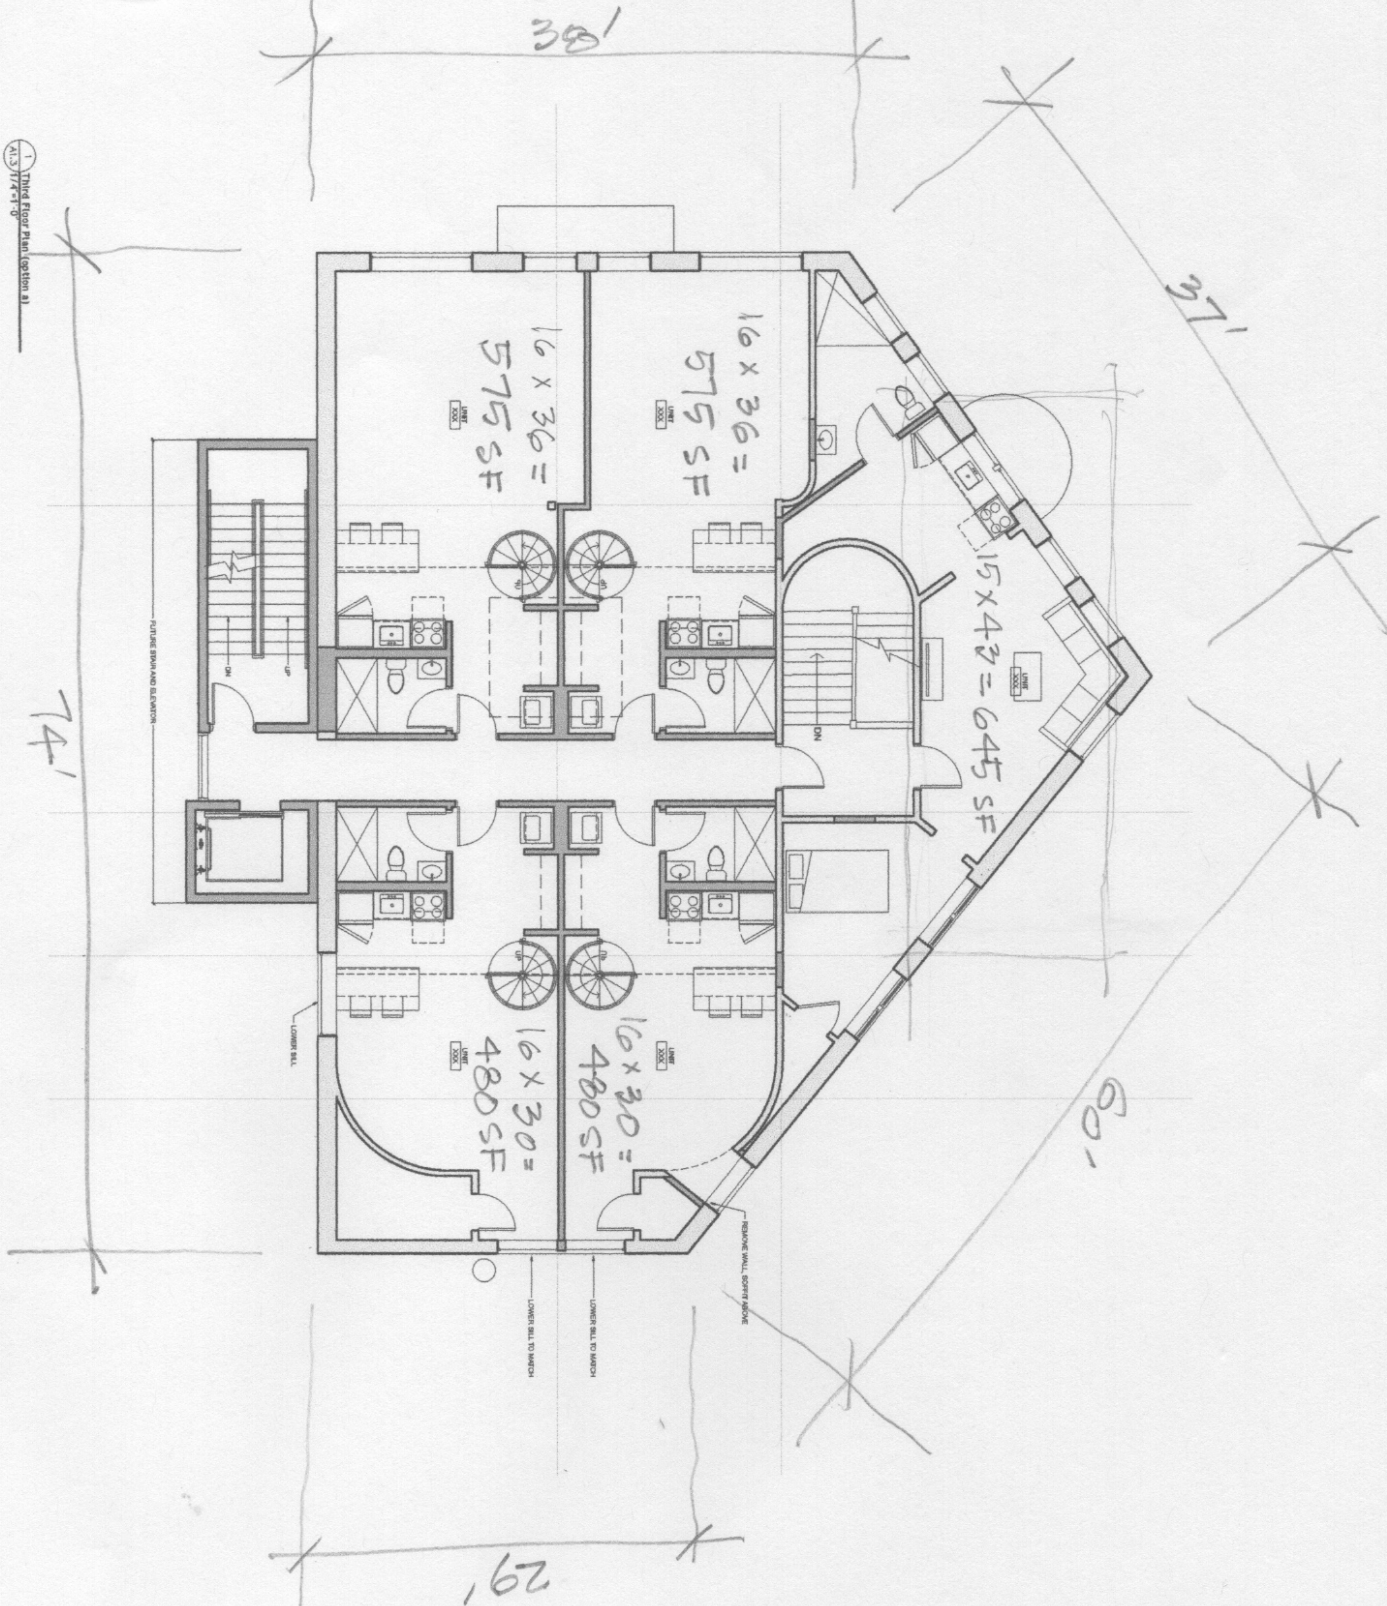

FLOOR 3

Approximate dimensions.

5-23-19  
FOR REVIEW

REVISIONS


PROJECT: BESWICK BUILDING  
DATE: 3/1/19  
A1.3

Proposed Floor Plan - Third Floor

BESWICK BUILDING  
3 EXCHANGE ST.  
PANTUCKET, RI

studio MEJA  
11 Aleppo Street  
Providence, RI 02909  
p. 401.400.ARCH

1 Mezzanine Plan  
A1.4 1/23/2019

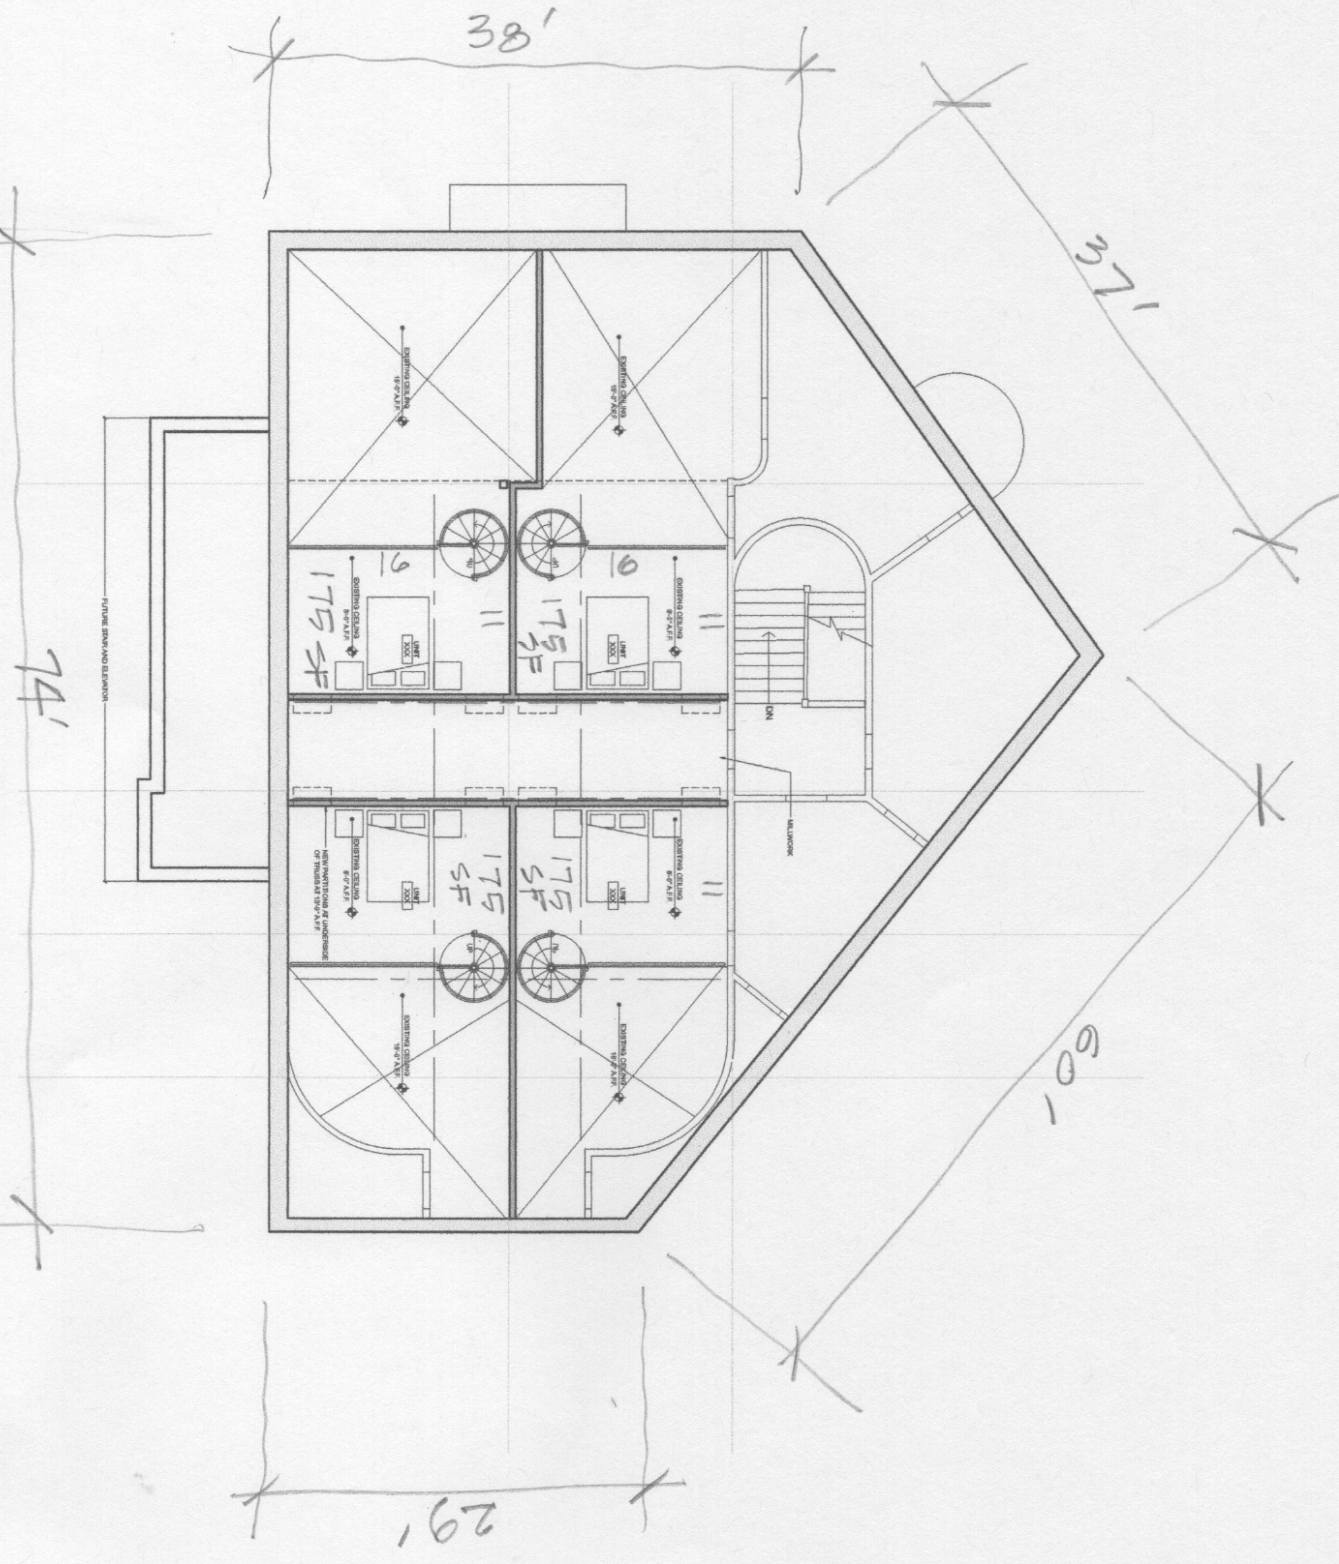

FLOOR 3.5  
LOFTS

Approximate dimensions.

5-23-19  
FOR REVIEW

PROJECT  
MEJA  
3/23/2019

A1.4

REVISIONS

Proposed Floor Plan - Mezzanine

BESWICK BUILDING  
3 EXCHANGE ST.  
PAWTUCKET, RI

studio MEJA  
11 Aleppo Street  
Providence, RI 02909  
p 401.400.ARCH