


DREW AVENUE NORTH

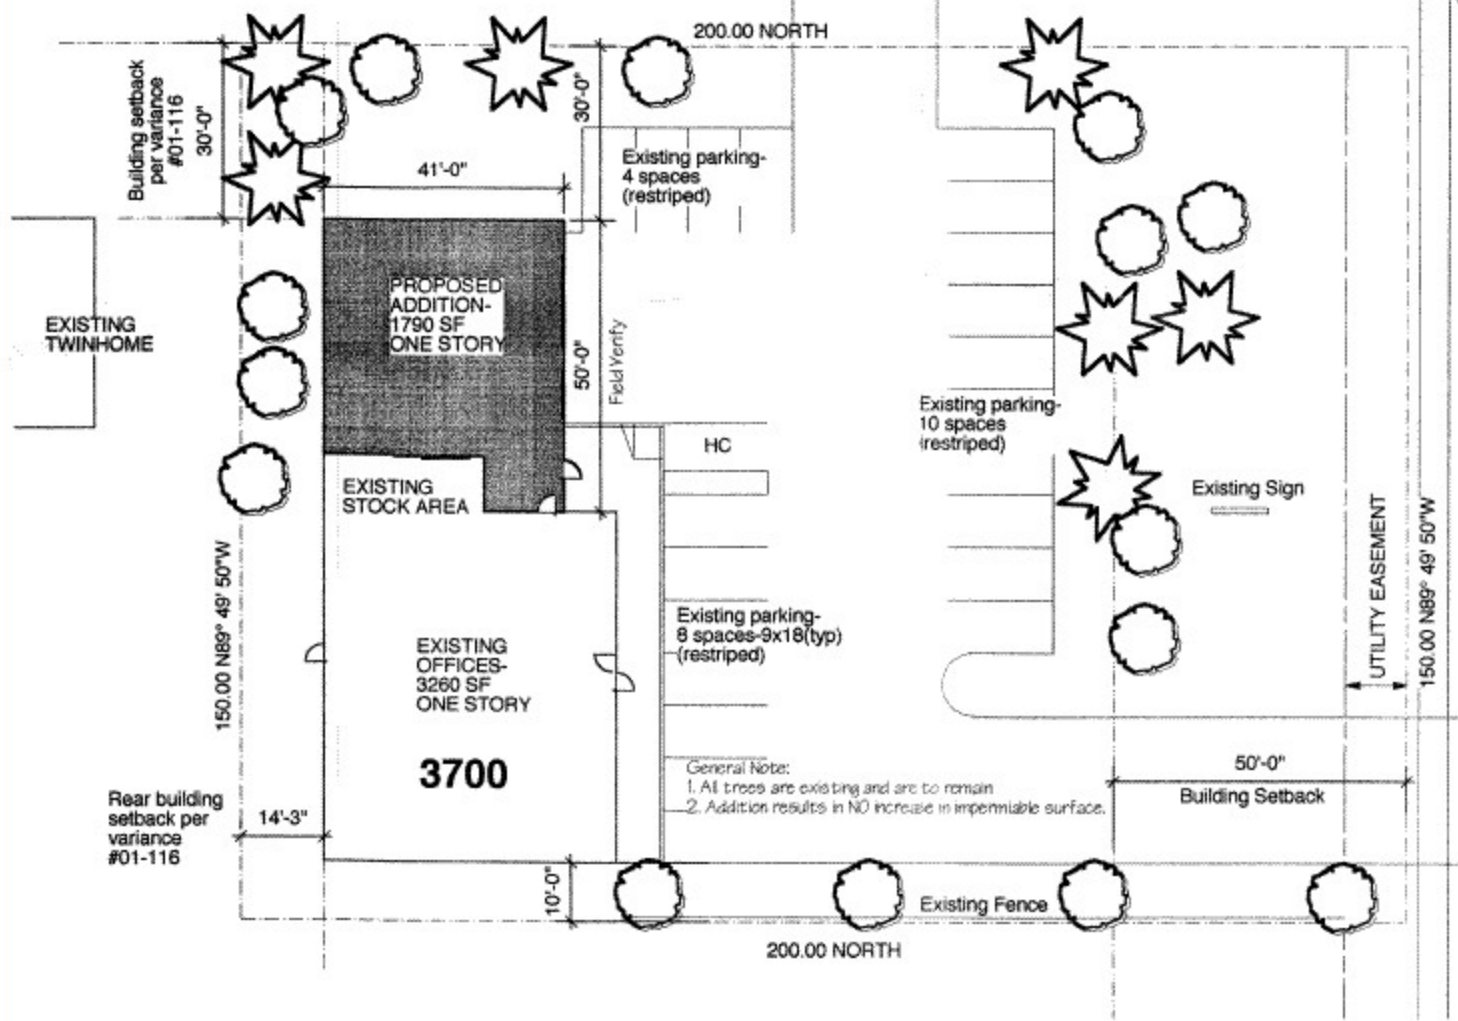

General Note:
 1. All trees are existing and are to remain
 2. Addition results in NO increase in impermeable surface.

SITE PLAN

Life Safety Systems Addition 3700 74th Avenue N, Brooklyn Park, MN 763-560-2048	DWG S-1
	1 MAY 2001
	0 5 10 20'
Kenneth A. Stecklein Architect 3508 N. Rice Street St. Paul, MN 55126 651-490-7694	