


© Architecture by Design, Ltd. 2022

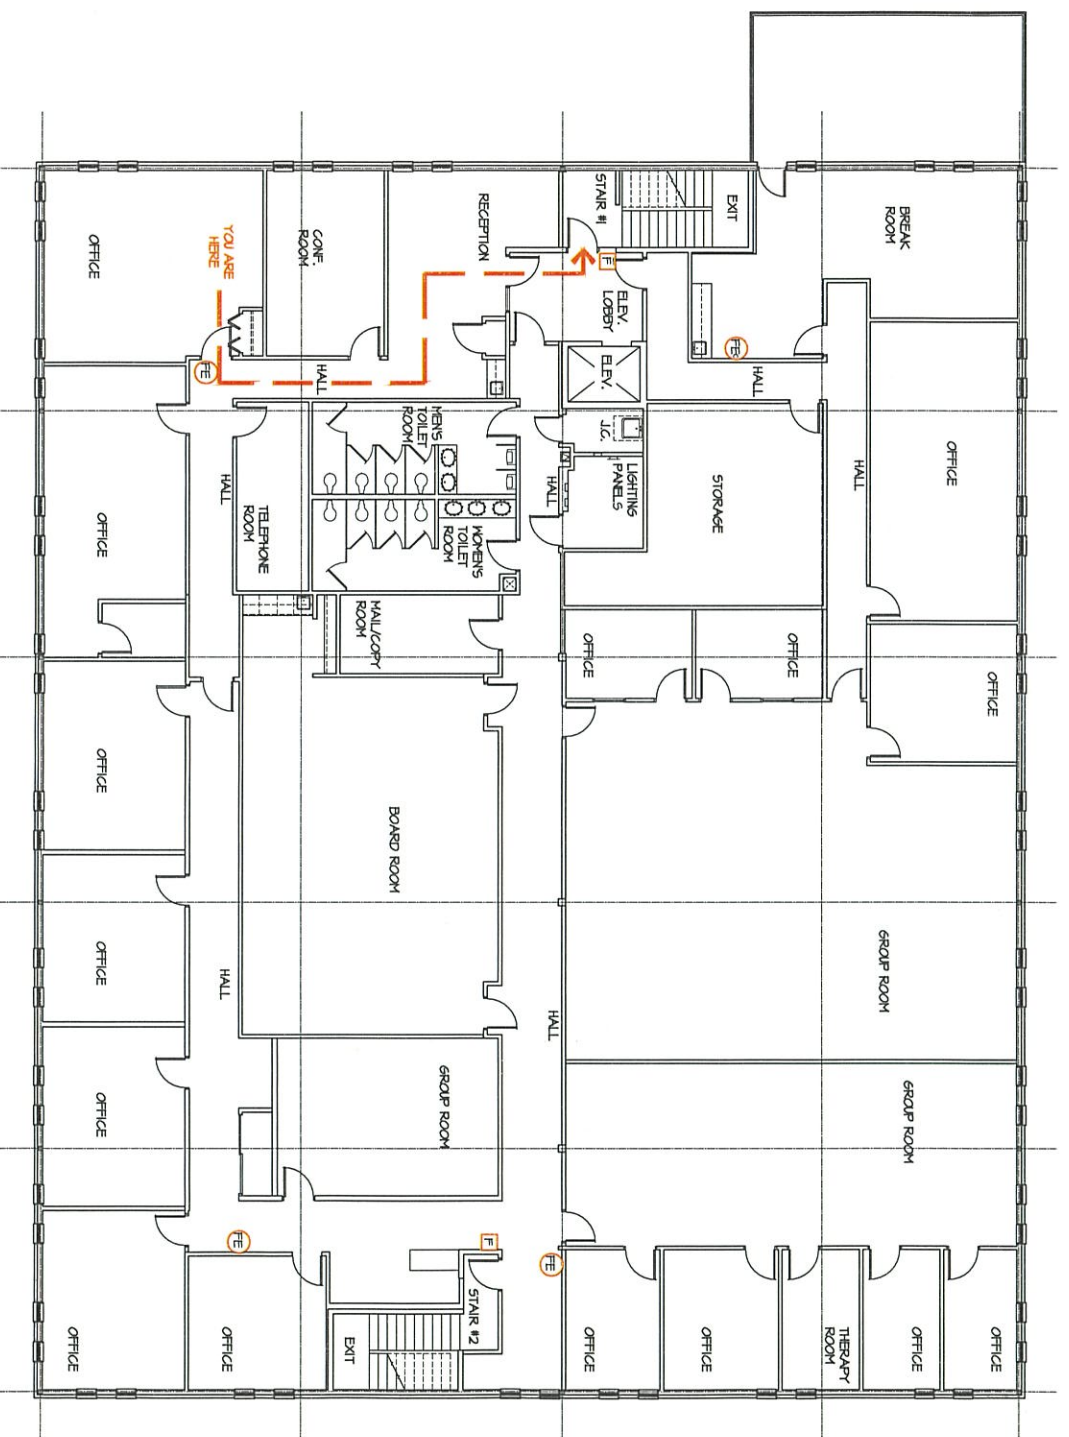

SECOND FLOOR

**FE** = FIRE EXTINGUISHER


**EEM** = EMERGENCY EYE WASH

**FE** = FIRE EXTINGUISHING

**FAK** = FIRST AID KIT

**AED** = AUTOMATED EXTERNAL DEFIBRILLATOR

6629 WEST CENTRAL AVE  
TOLEDO (STLVANIA TOWNSHIP) OHIO, 43617

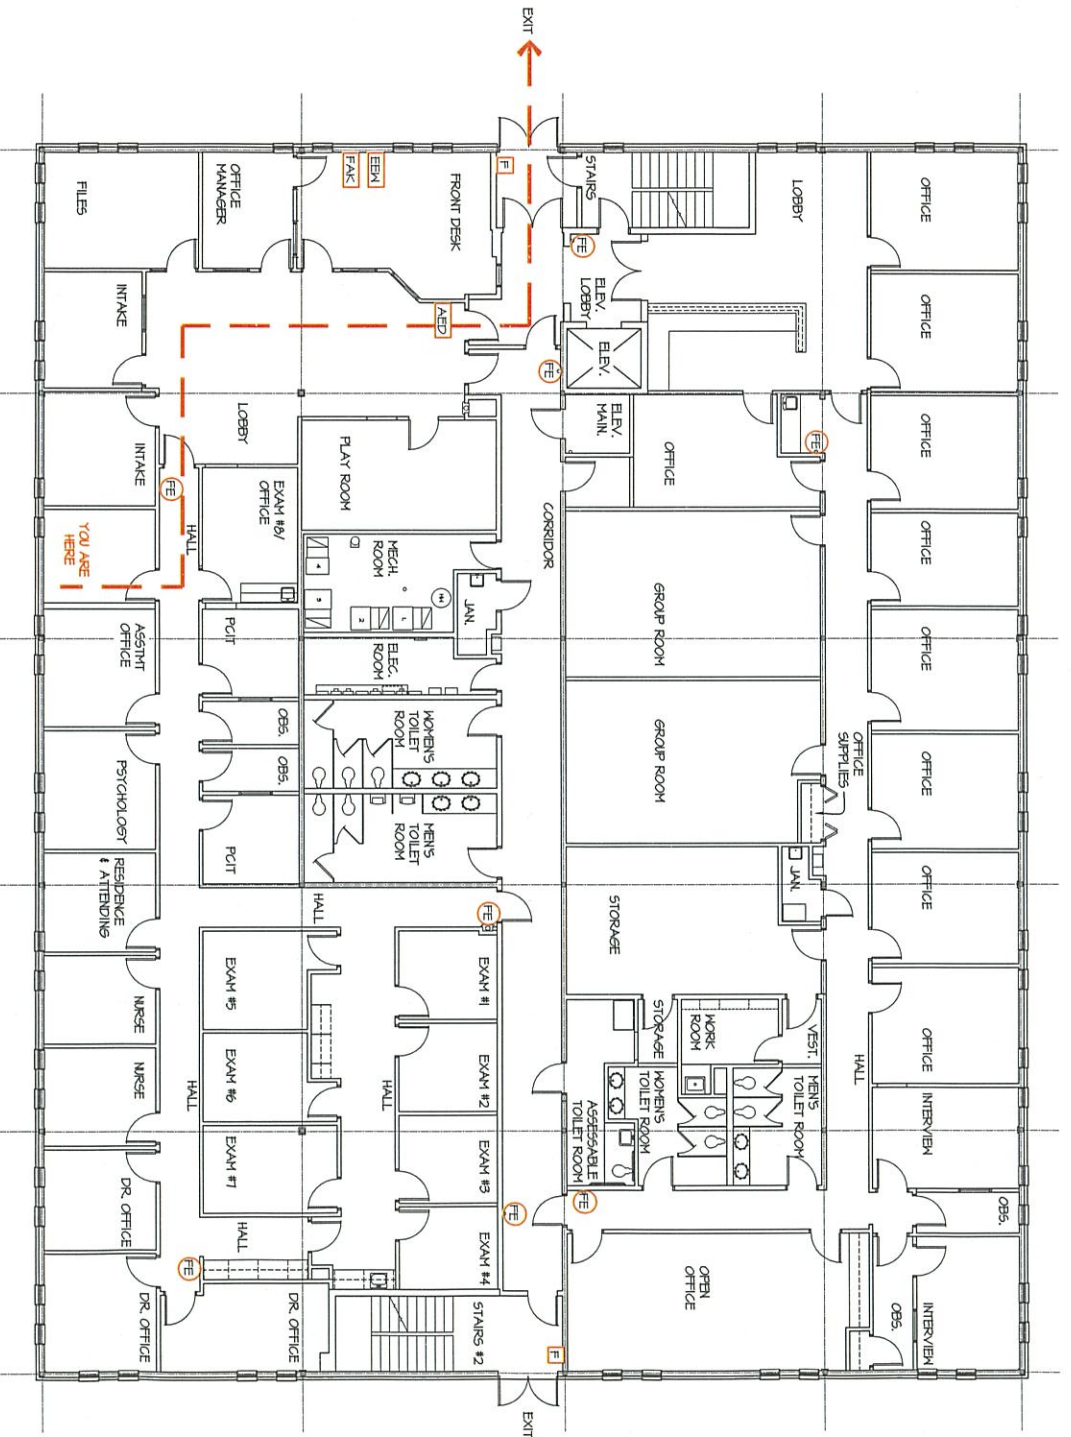

## FIRST FLOOR

[F] = FIRE ALARM PULL

[FE] = FIRE EXTINGUISHER

[EEN] = EMERGENCY EYE WASH

[FAK] = FIRST AID KIT

[AED] = AUTOMATED EXTERNAL DEFIBRILLATOR