



246 MOUNTAIN AVENUE, SPRINGFIELD NJ


PROPOSED FACADE RENOVATIONS

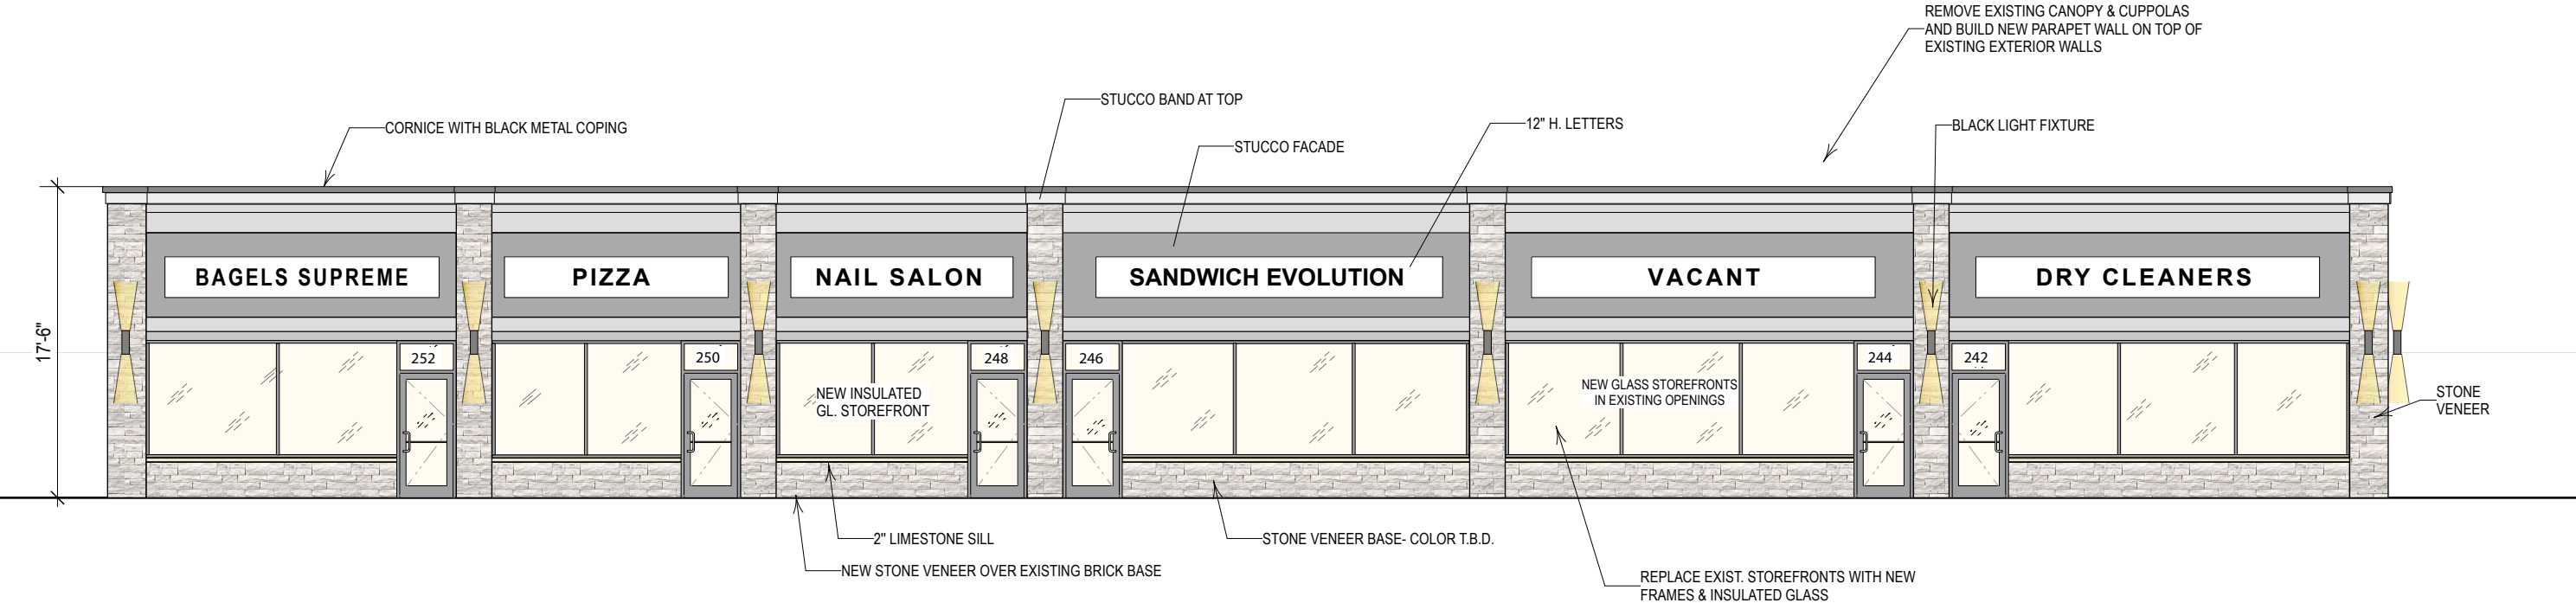

PROPOSED FRONT ELEVATION

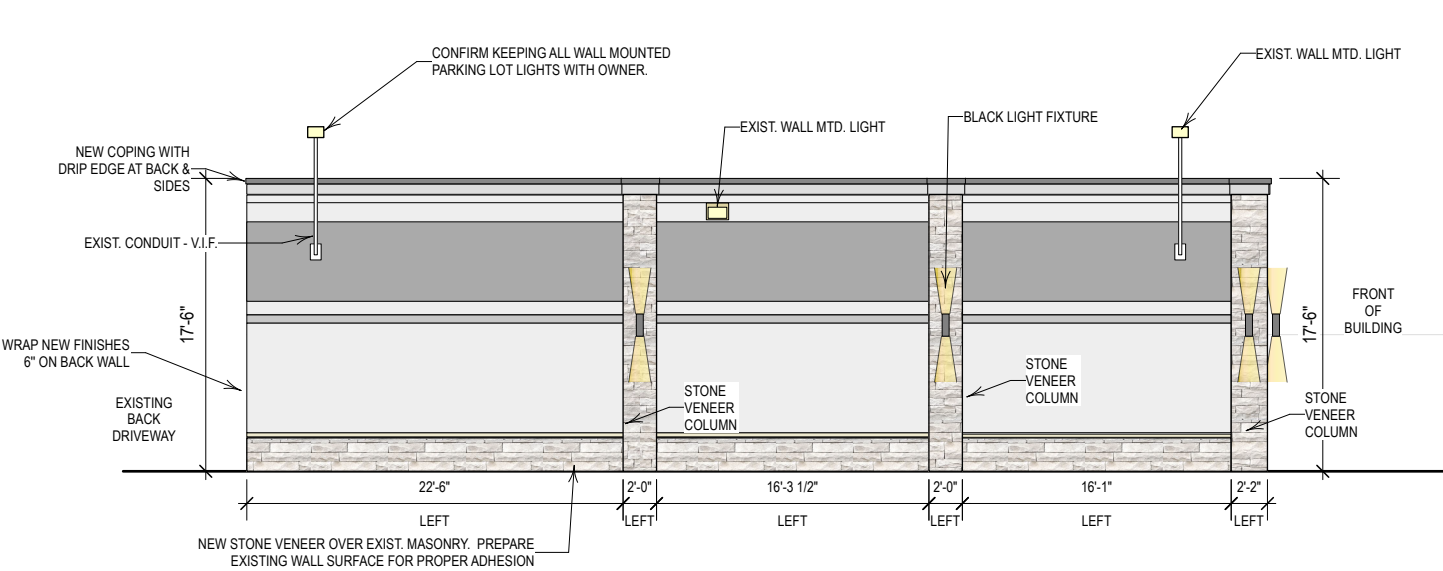

PROPOSED LEFTSIDE ELEVATION (PARKING LOT SIDE)

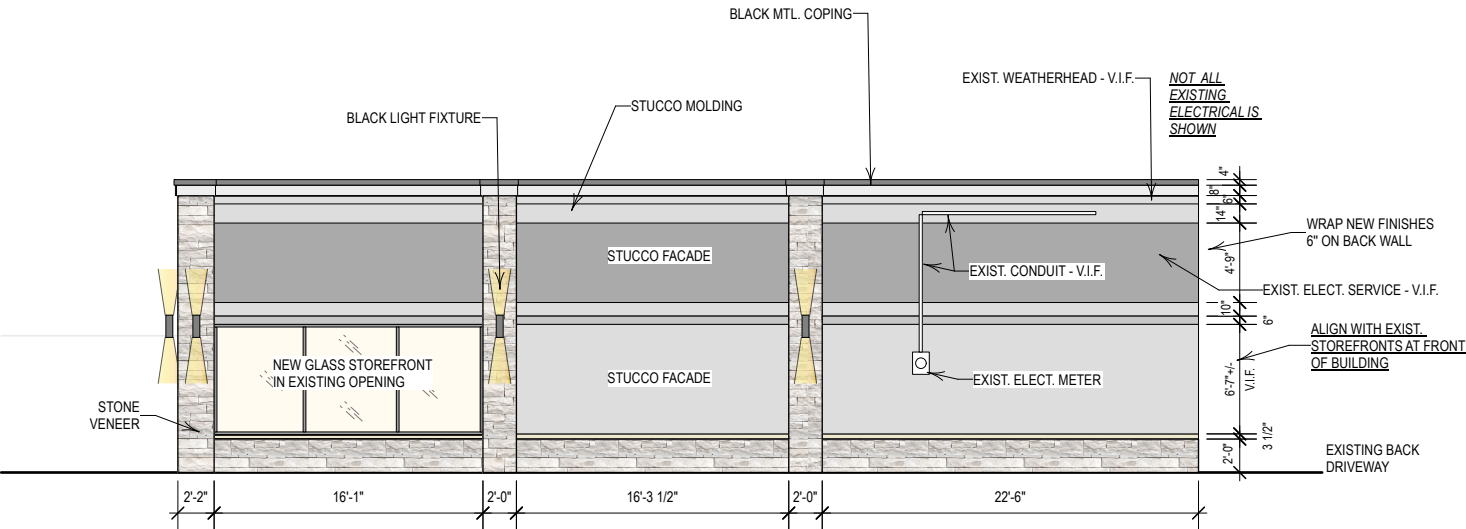

PROPOSED HENSHAW STREET ELEVATION