

SCALE: 1/8" = 1'-0"



TENANT NAME
Office Building

160 Bastille Way
Fayetteville, GA 30214

PROJECT NUMBER

202144


DATE

6/7/2021


R. G. Scott & Associates
Architects
P.O. Box 18056
Atlanta, GA 30316-0056
770.401.5909

DRAWING
First Floor
Plan

SK 1

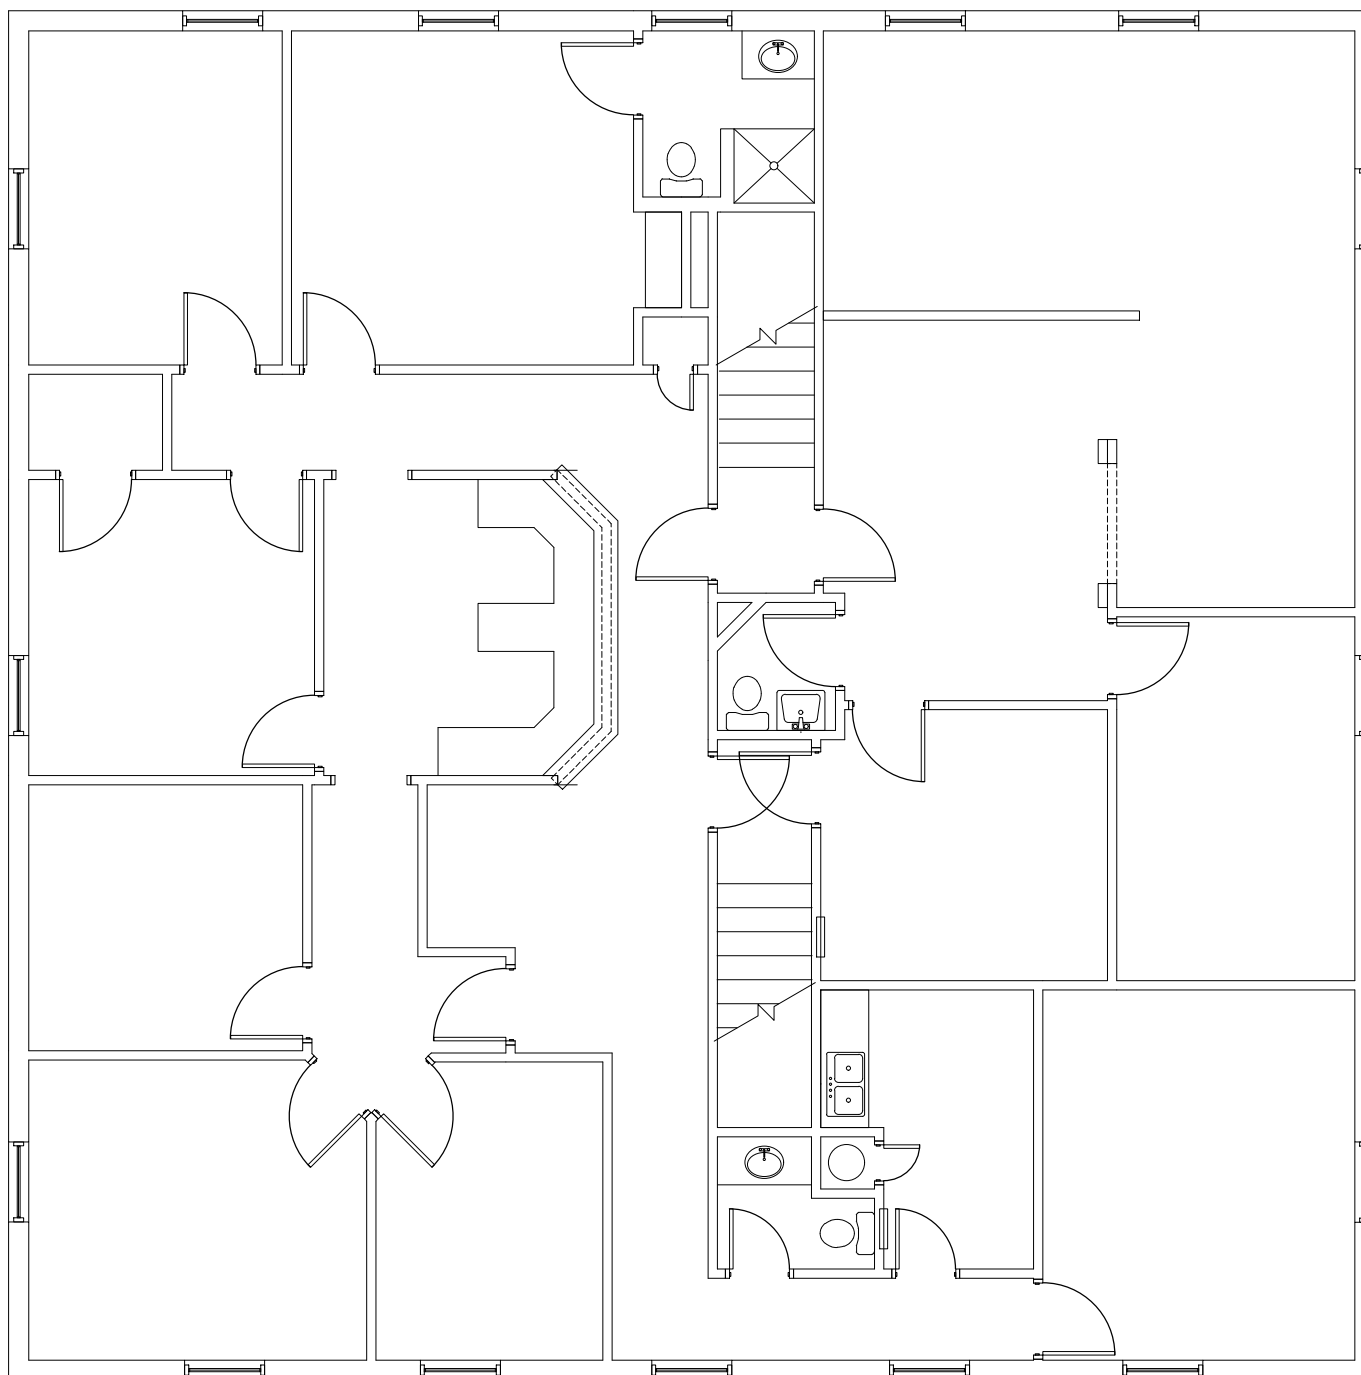

SCALE: 1/8" = 1'-0"

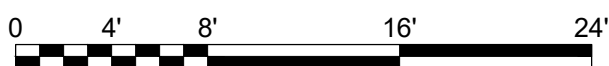

TENANT NAME
Office Building

160 Bastille Way
Fayetteville, GA 30214

PROJECT NUMBER

202144

DATE

6/7/2021




**R. G.
Scott &
Associates**
Architects

P.O. Box 18056
Atlanta, GA 30316-0056
770.401.5909

DRAWING
**Second
Floor Plan**

SK 2

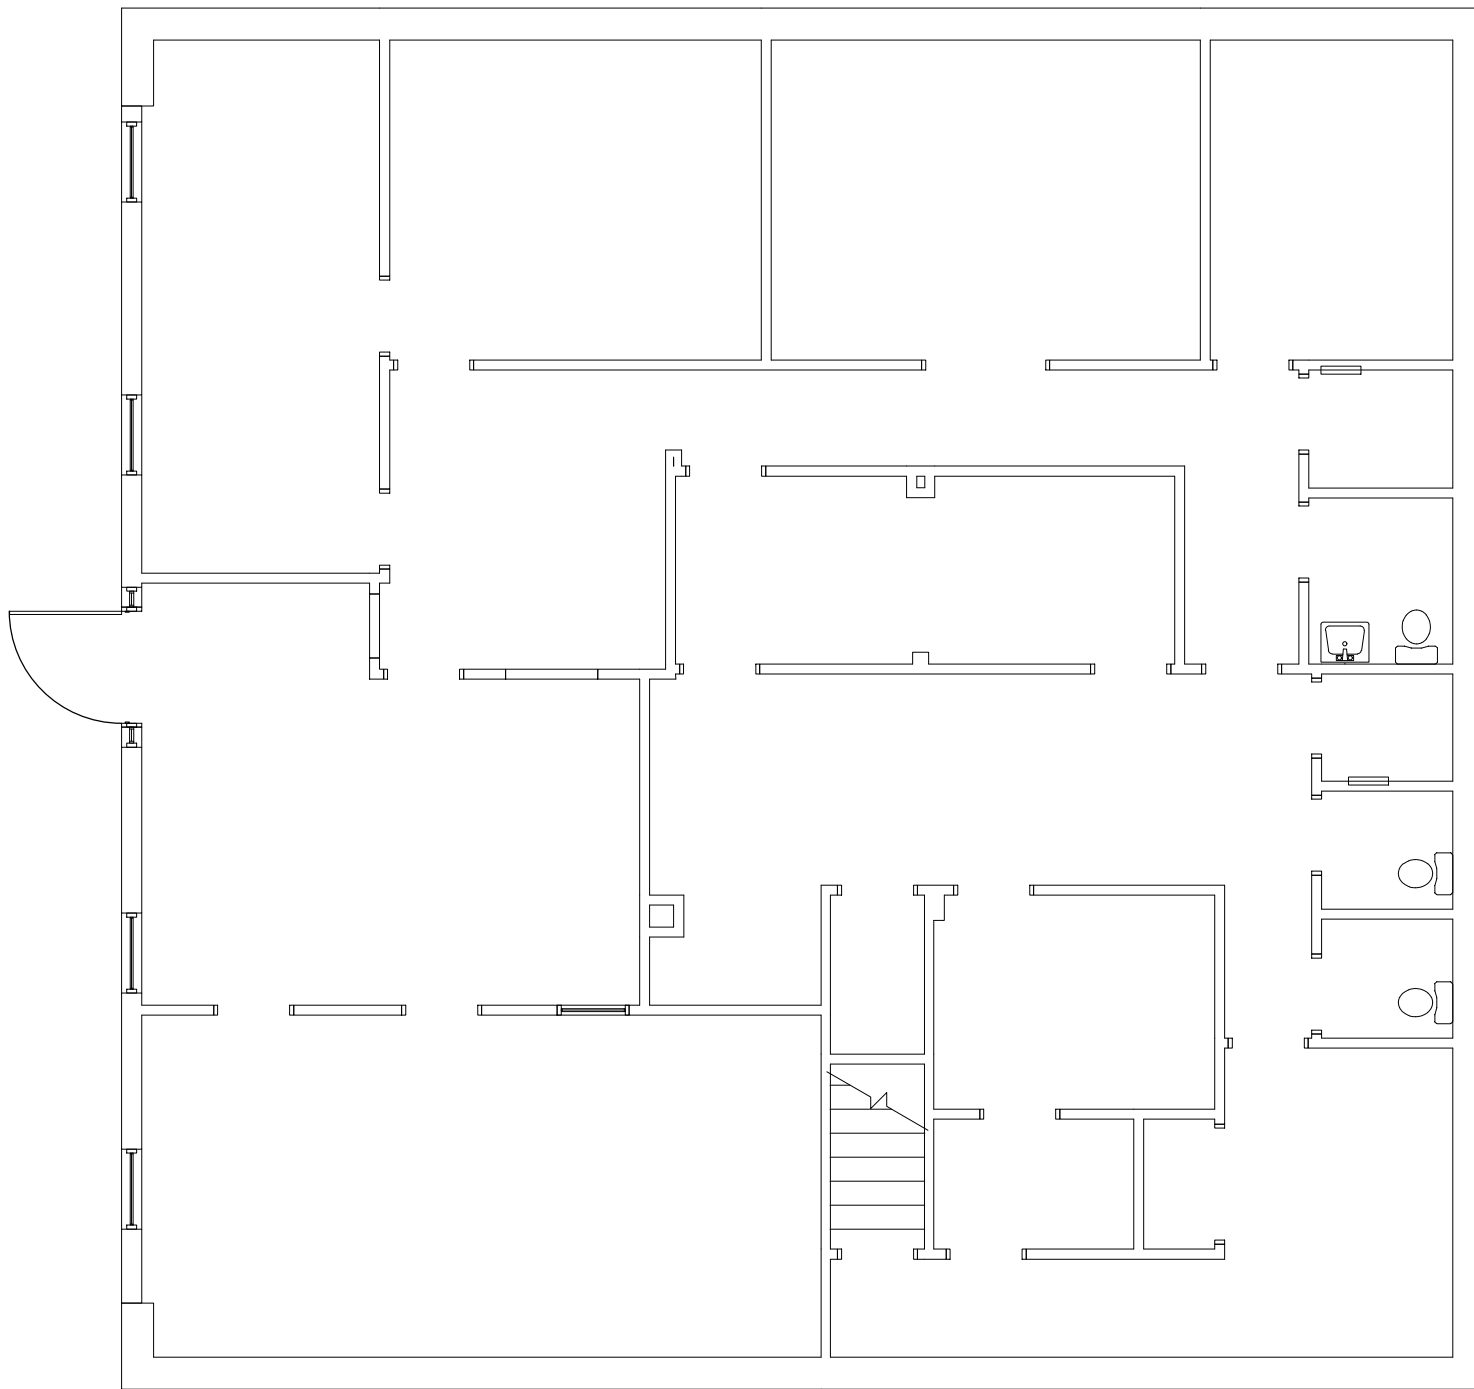

SCALE: 1/8" = 1'-0"



TENANT NAME
Office Building

160 Bastille Way
Fayetteville, GA 30214

PROJECT NUMBER

202144

DATE

6/7/2021



**R. G.
Scott &
Associates**
Architects

P.O. Box 18056
Atlanta, GA 30316-0056
770.401.5909

DRAWING
**Ground
Floor Plan**

SK 3