

25403 Katy Mills Pky

Katy, Texas 77494



Property Information

- Bldg. Size: 31,500 S.F.
- Land: +/- 3.52 Acres
- Open-plan w/Partition Offices
- Surface Parking- 179 spaces
- Food Court
- Sprinklered


Demographics

<u>Radius</u>	<u>Est. 2024 Pop.</u>	<u>HH Avg. Income</u>
2 mile	35,131	\$ 122,520
5 mile	262,765	\$ 135,689
10 mile	654,736	\$ 121,685

Contact Broker for Info.

Possible Uses:

- Educational Use
- Training Center
- Conference Facility
- Possible Data Center

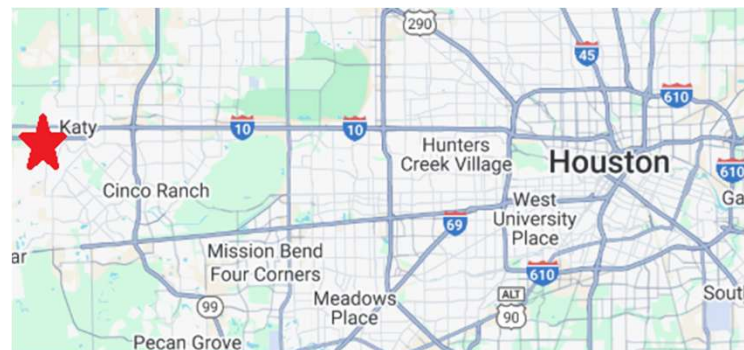


John DeLaRosa
281-650-0750

john@piersoncommercial.com


www.piersoncommercial.com

No warranty or guaranty, either expressed or implied, is made to the accuracy of the information contained in this brochure. All information contained should be verified to the persons relying thereon.

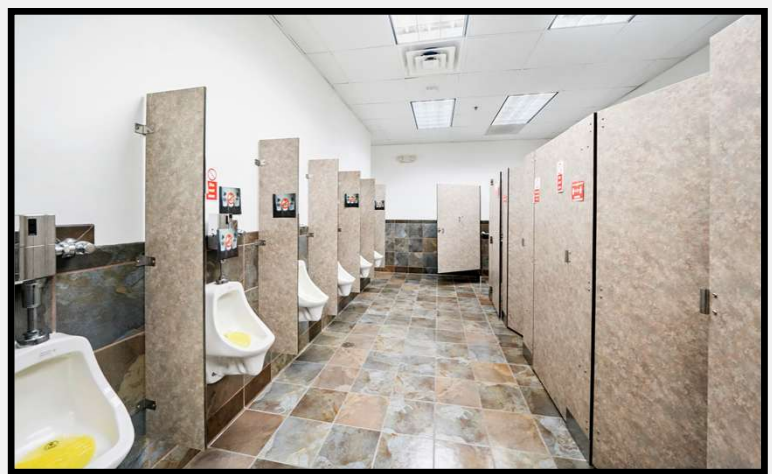

John DeLaRosa
281-650-0750
john@piersoncommercial.com

www.piersoncommercial.com

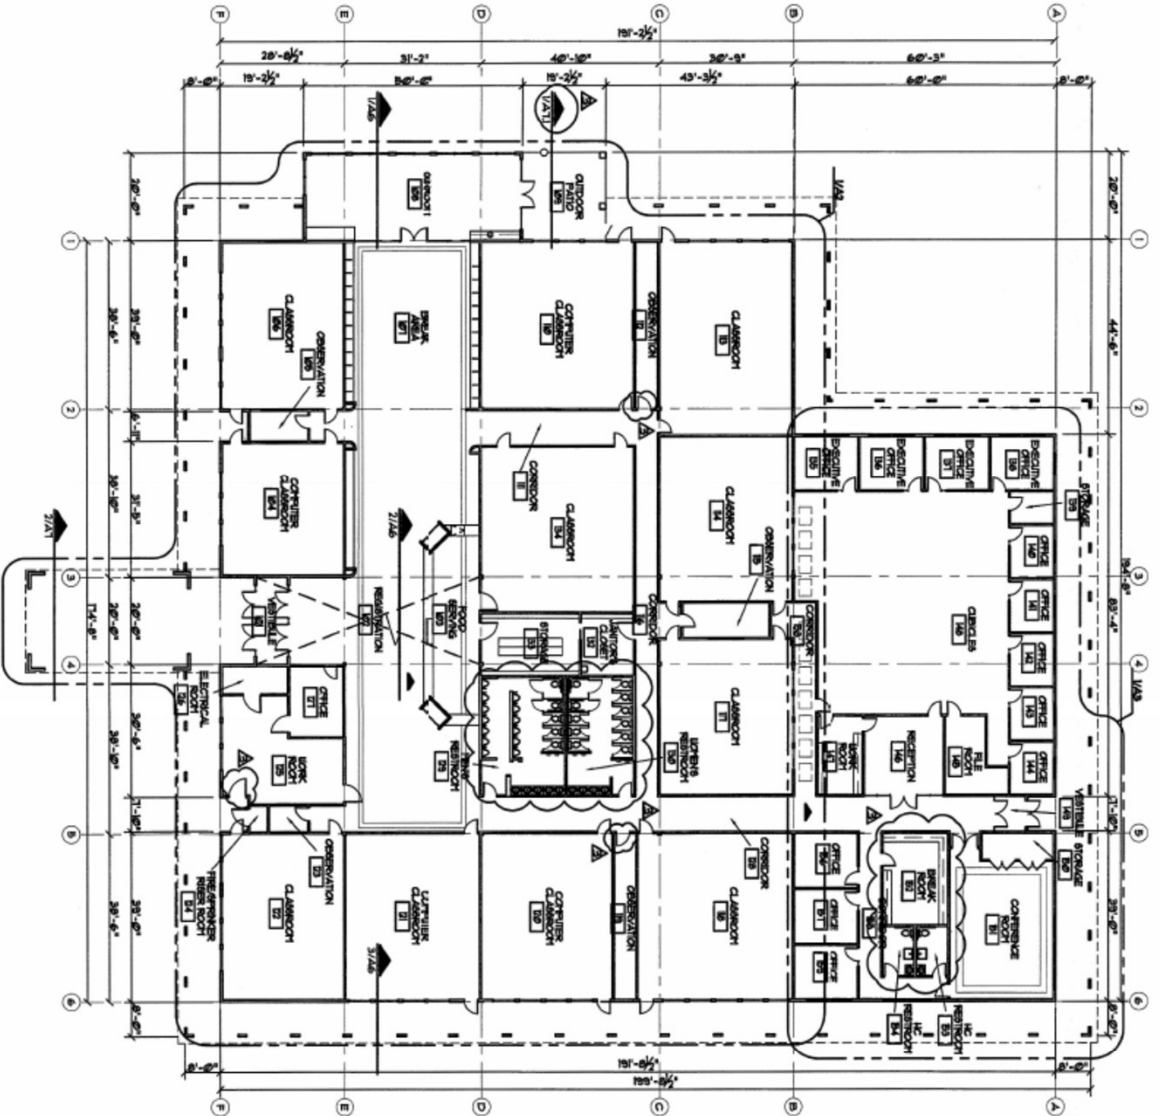


NOTES:
 1. ALARMS TO BE LOCATED IN CORRIDOR
 USE AREAS, E.G. RESTROOMS, LOBBY,
 BREAK ROOM, ETC.


1st FLOOR PLAN
 1/8" = 1'-0"
 PLAN NORTH

Not to Scale

- SMOKING AREA
- VISITOR PARKING
- CONCIERGE
- VISITOR INFORMATION
- CIRCUIT BREAKER
- WEATHER CONDITIONS
- FIRE EXTINGUISHERS
- TORNADO SHELTER
- EVACUATION ZONE
- SNACKS
- Automatic External Defibrillator
- FIRST AID KIT

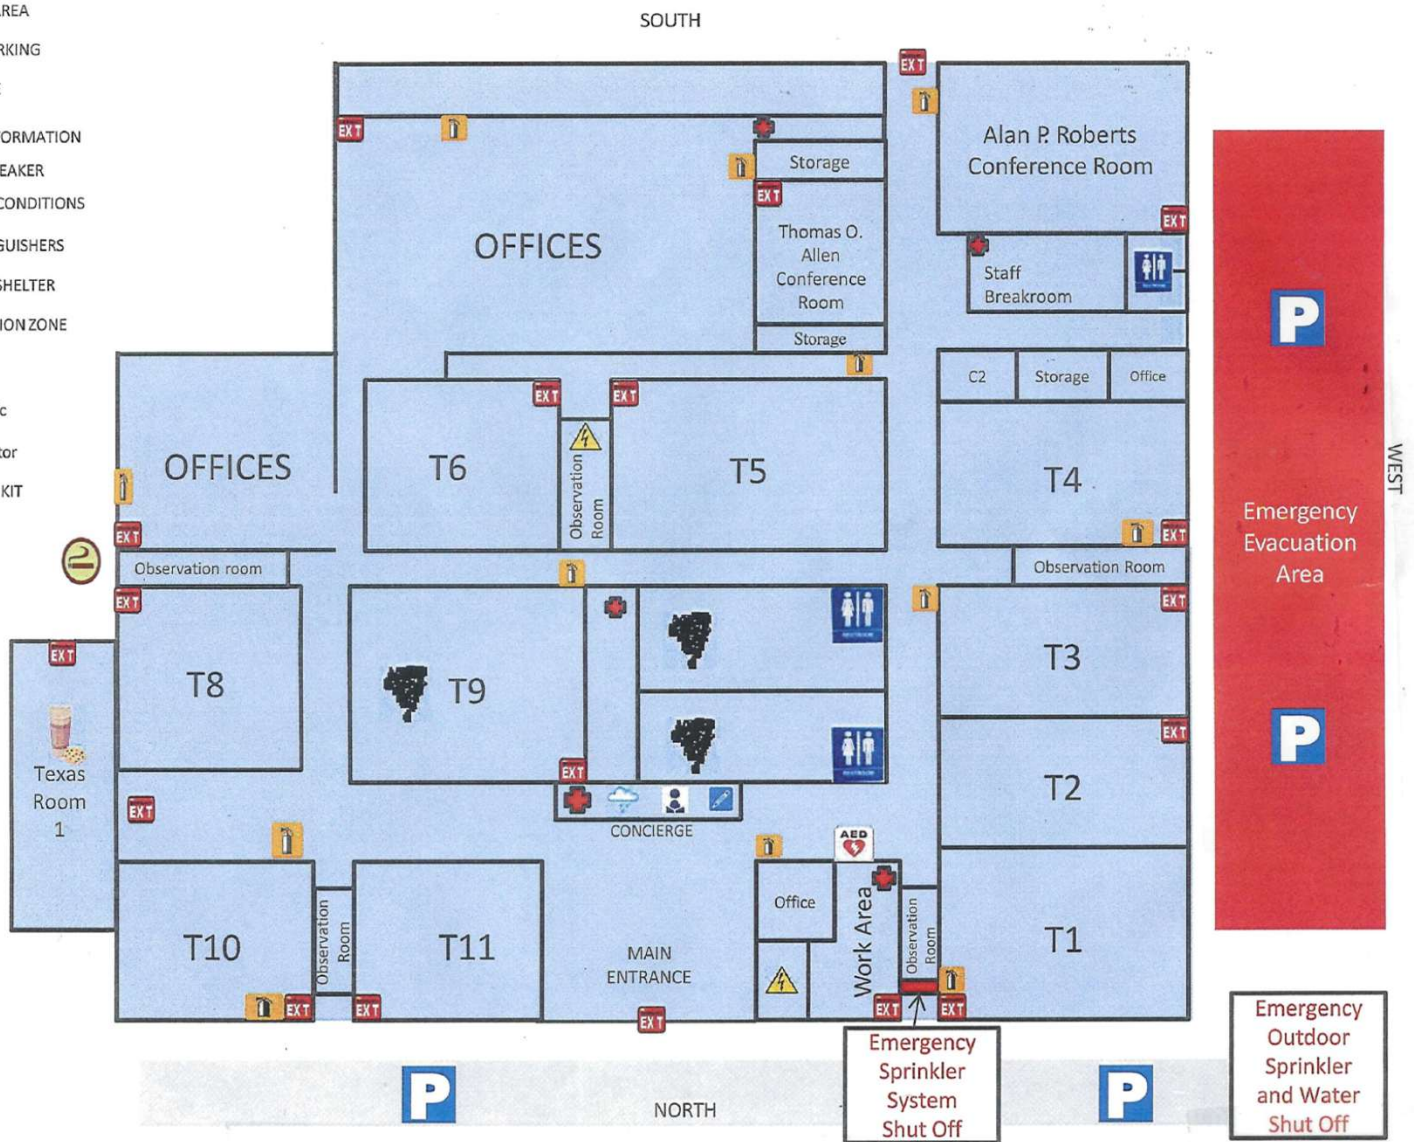

An excellent opportunity for an owner-user or investor in the highly sought-after Katy, Texas market. The area offers strong demographics and sustained growth potential. This property is well-suited for educational facilities, workforce training, technical programs, or conference use. It is surrounded by numerous retail and dining options and is within walking distance of Katy Mills Outlet. The building features an open floor plan with large partitionable rooms, a courtyard, a food court, and a spacious common area suitable for lounging or a bullpen layout.

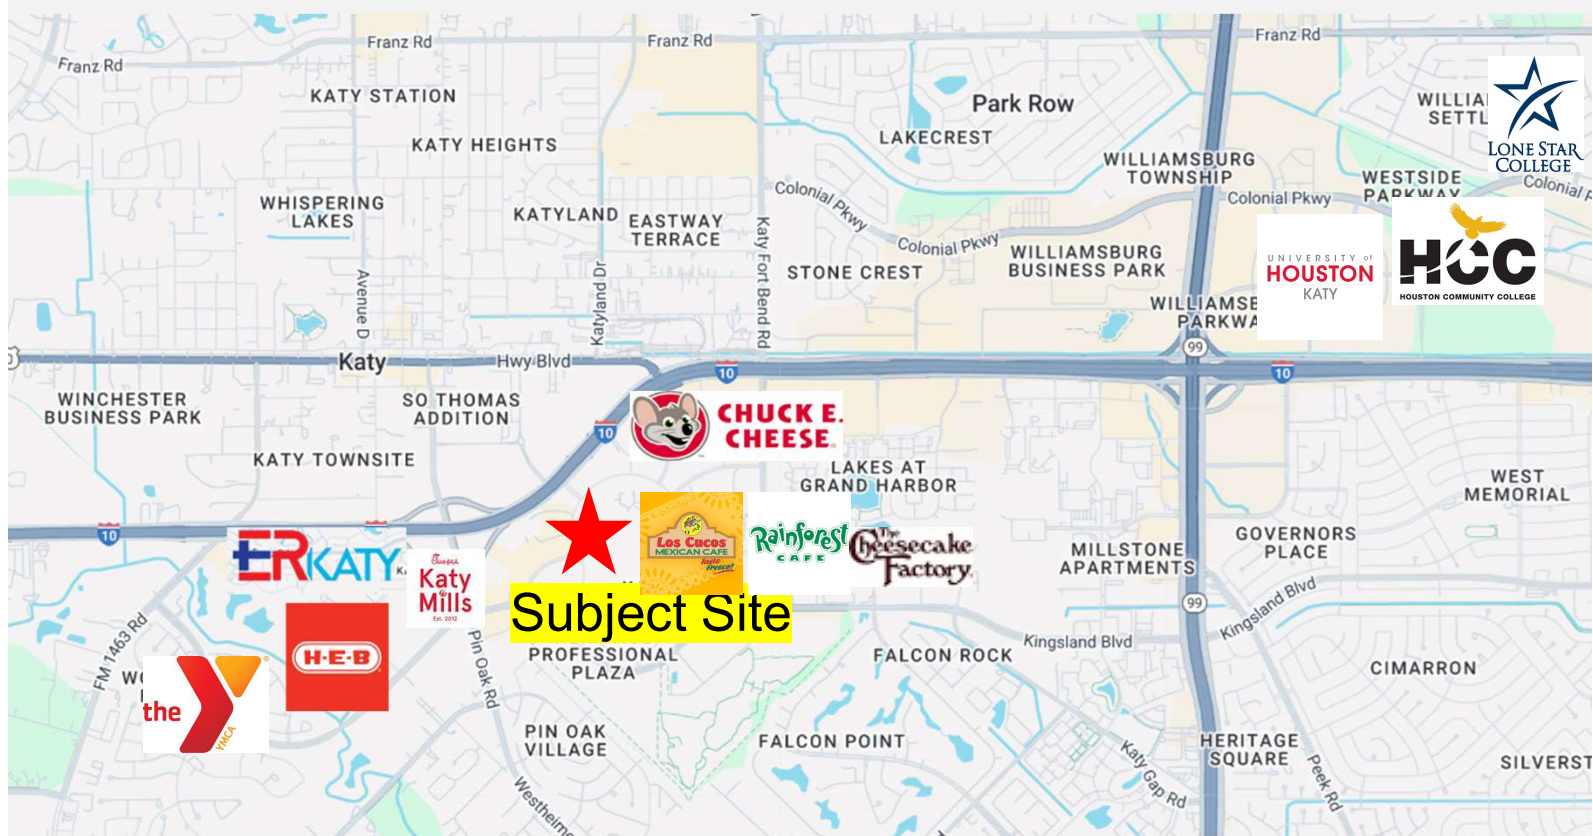



Information About Brokerage Services

Texas law requires all real estate license holders to give the following information about brokerage services to prospective buyers, tenants, sellers and landlords.

2-10-2025



TYPES OF REAL ESTATE LICENSE HOLDERS:

- **A BROKER** is responsible for all brokerage activities, including acts performed by sales agents sponsored by the broker.
- **A SALES AGENT** must be sponsored by a broker and works with clients on behalf of the broker.

A BROKER'S MINIMUM DUTIES REQUIRED BY LAW (A client is the person or party that the broker represents):

- Put the interests of the client above all others, including the broker's own interests;
- Inform the client of any material information about the property or transaction received by the broker;
- Answer the client's questions and present any offer to or counter-offer from the client; and
- Treat all parties to a real estate transaction honestly and fairly.

A LICENSE HOLDER CAN REPRESENT A PARTY IN A REAL ESTATE TRANSACTION:

AS AGENT FOR OWNER (SELLER/LANDLORD): The broker becomes the property owner's agent through an agreement with the owner, usually in a written listing to sell or property management agreement. An owner's agent must perform the broker's minimum duties above and must inform the owner of any material information about the property or transaction known by the agent, including information disclosed to the agent or subagent by the buyer or buyer's agent. **An owner's agent fees are not set by law and are fully negotiable.**

AS AGENT FOR BUYER/TENANT: The broker becomes the buyer/tenant's agent by agreeing to represent the buyer, usually through a written representation agreement. A buyer's agent must perform the broker's minimum duties above and must inform the buyer of any material information about the property or transaction known by the agent, including information disclosed to the agent by the seller or seller's agent. **A buyer/tenant's agent fees are not set by law and are fully negotiable.**

AS AGENT FOR BOTH - INTERMEDIARY: To act as an intermediary between the parties the broker must first obtain the written agreement of *each party* to the transaction. The written agreement must state who will pay the broker and, in conspicuous bold or underlined print, set forth the broker's obligations as an intermediary. A broker who acts as an intermediary:

- Must treat all parties to the transaction impartially and fairly;
- May, with the parties' written consent, appoint a different license holder associated with the broker to each party (owner and buyer) to communicate with, provide opinions and advice to, and carry out the instructions of each party to the transaction.
- Must not, unless specifically authorized in writing to do so by the party, disclose:
 - that the owner will accept a price less than the written asking price;
 - that the buyer/tenant will pay a price greater than the price submitted in a written offer; and
 - any confidential information or any other information that a party specifically instructs the broker in writing not to disclose, unless required to do so by law.

AS SUBAGENT: A license holder acts as a subagent when aiding a buyer in a transaction without an agreement to represent the buyer. A subagent can assist the buyer but does not represent the buyer and must place the interests of the owner first.

TO AVOID DISPUTES, ALL AGREEMENTS BETWEEN YOU AND A BROKER SHOULD BE IN WRITING AND CLEARLY ESTABLISH:

- The broker's duties and responsibilities to you, and your obligations under the representation agreement.
- Who will pay the broker for services provided to you, when payment will be made and how the payment will be calculated.

LICENSE HOLDER CONTACT INFORMATION: This notice is being provided for information purposes. It does not create an obligation for you to use the broker's services. Please acknowledge receipt of this notice below and retain a copy for your records.

Pierson Commercial, LLC	9006576	admin@piersoncommercial.com	281-819-5522
-------------------------	---------	-----------------------------	--------------

Licensed Broker /Broker Firm Name or
Primary Assumed Business Name

License No.

Email

Phone

Designated Broker of Firm

License No.

Email

Phone

Licensed Supervisor of Sales Agent/
Associate

License No.

Email

Phone

Sales Agent/Associate's Name

License No.

Email

Phone

Buyer/Tenant/Seller/Landlord Initials

Date