



OFFICE SUITES FOR LEASE

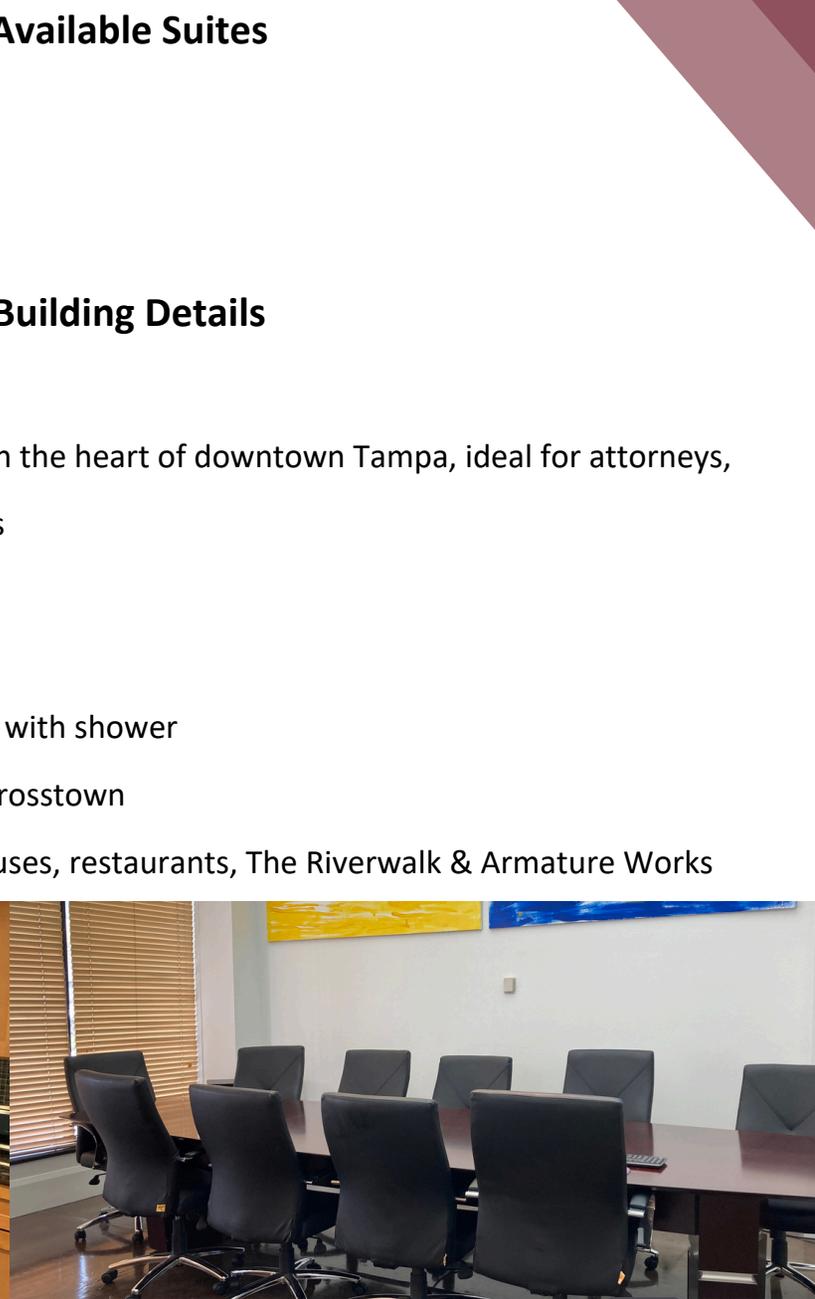

1110 N Florida Ave, Tampa, FL 33602

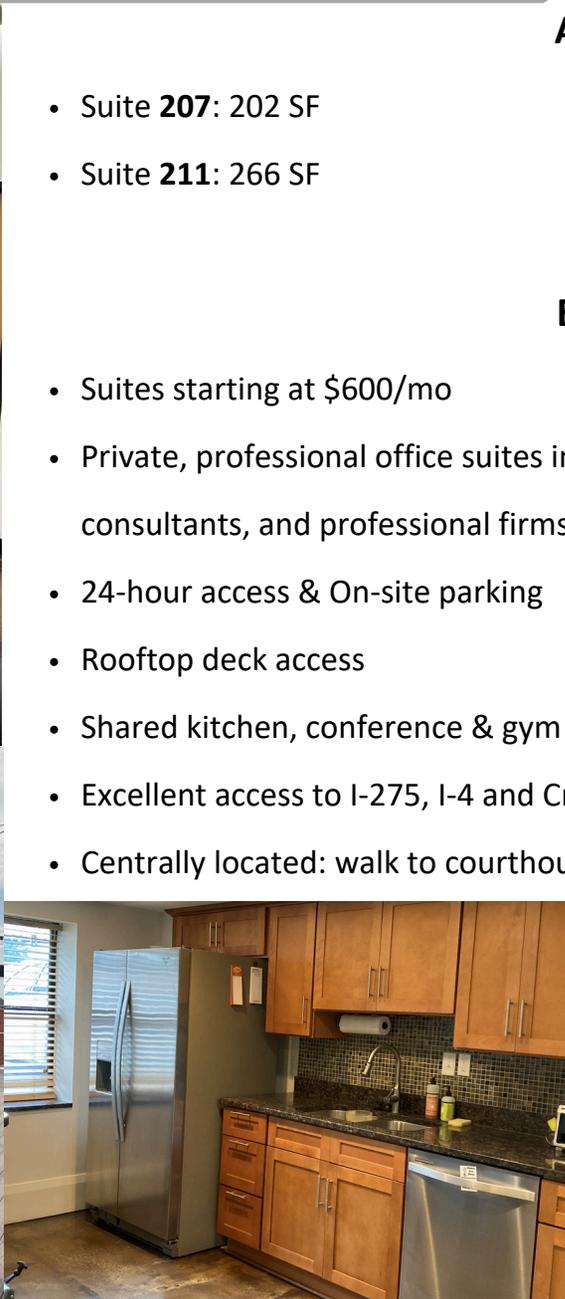

Available Suites

- Suite **207**: 202 SF
- Suite **211**: 266 SF

Building Details

- Suites starting at \$600/mo
- Private, professional office suites in the heart of downtown Tampa, ideal for attorneys, consultants, and professional firms
- 24-hour access & On-site parking
- Rooftop deck access
- Shared kitchen, conference & gym with shower
- Excellent access to I-275, I-4 and Crosstown
- Centrally located: walk to courthouses, restaurants, The Riverwalk & Armature Works

Abbey Ahern


Principal, Brokerage

813.416.7155

Abbey@DohringAhern.com

FLOOR PLAN

Suite 207

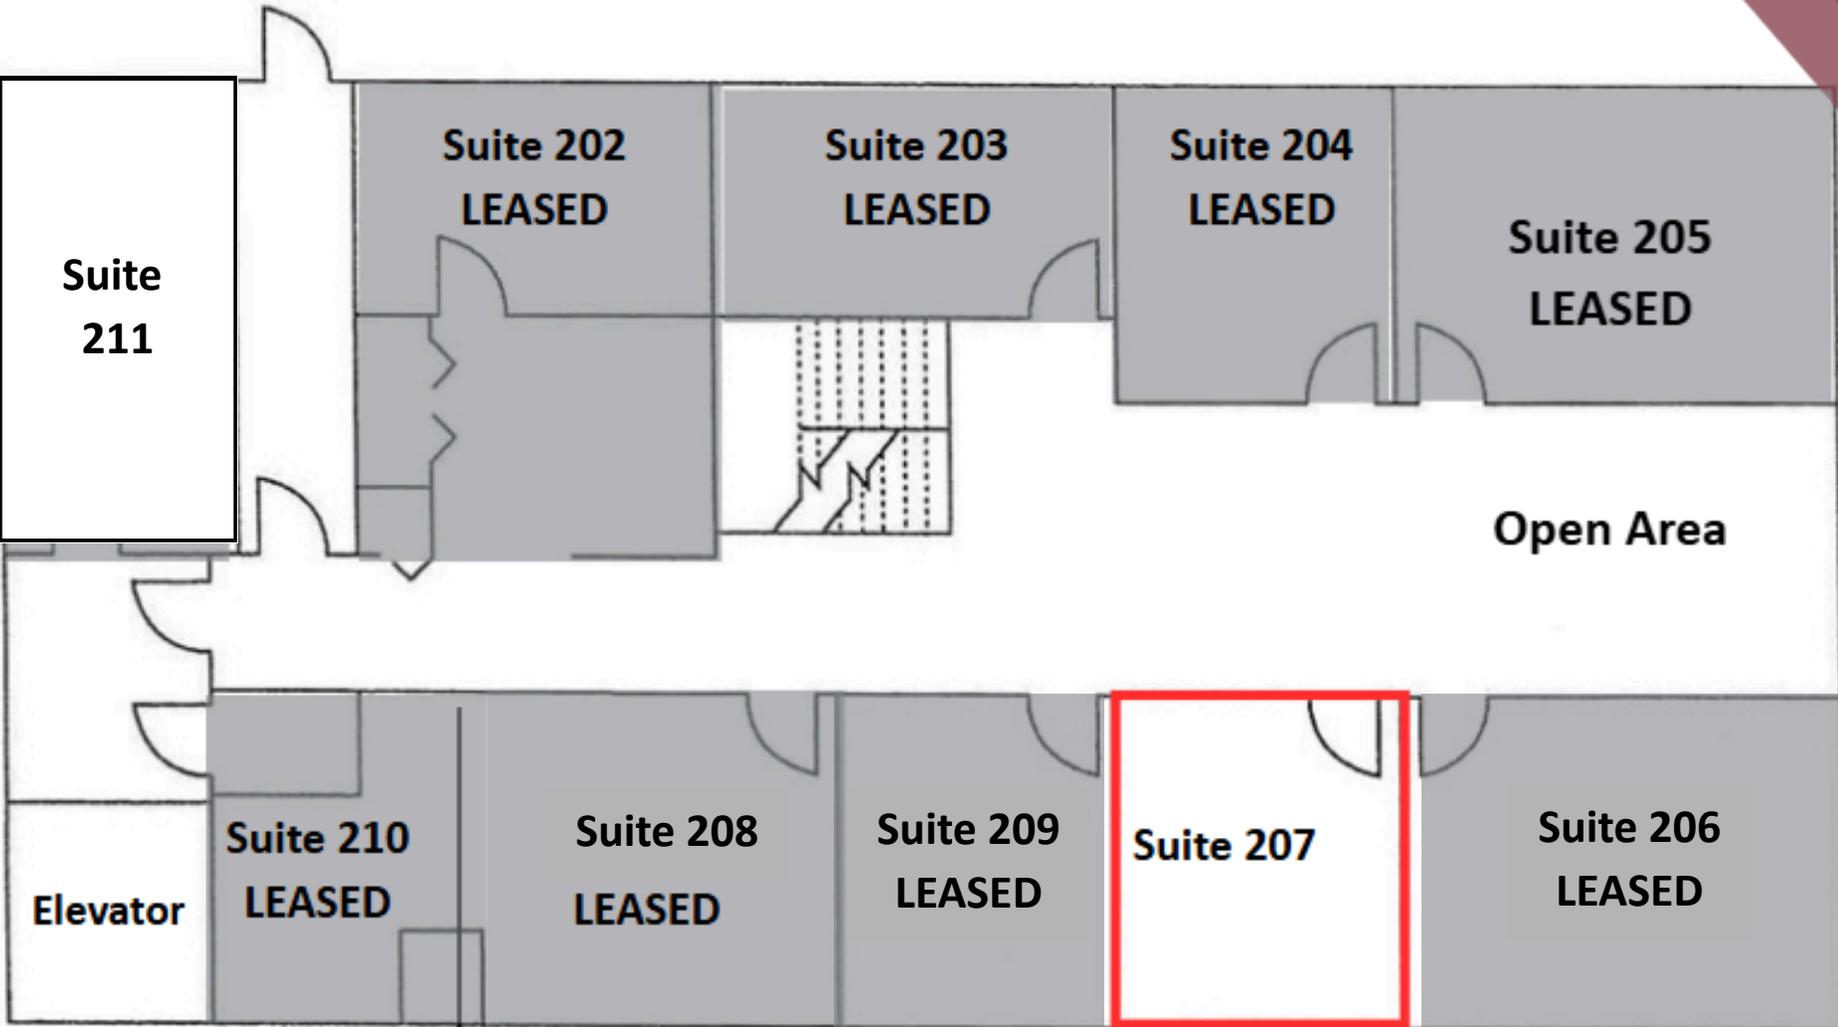

*NOT TO SCALE

1110 N Florida Ave, Tampa, FL 33602

Abbey Ahern
Principal, Brokerage
813.416.7155
Abbey@DohringAhern.com




Suite 207



Abbey Ahern
Principal, Brokerage
813.416.7155
Abbey@DohringAhern.com



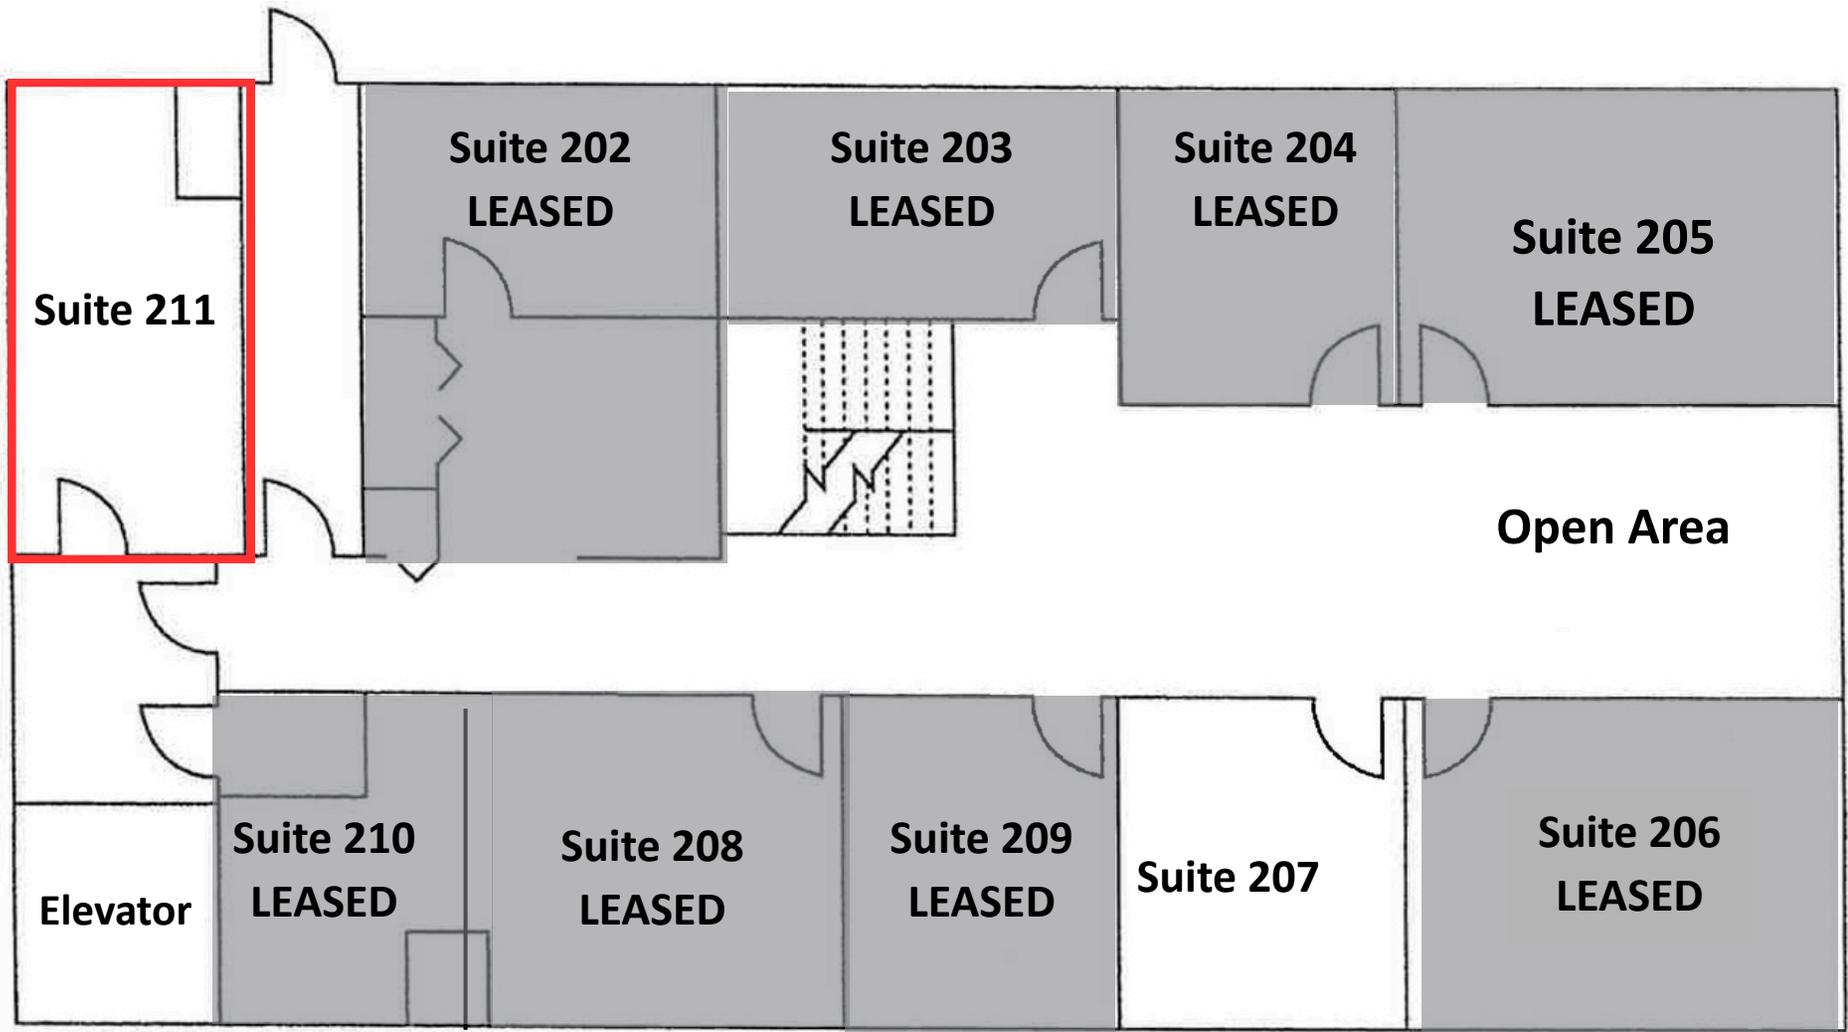

***NOT TO SCALE**

1110 N Florida Ave, Tampa, FL 33602

Abbey Ahern

Principal, Brokerage

813.416.7155

Abbey@DohringAhern.com



Suite 211


Image 1 VIRTUALLY STAGED Rendering shown for visualization purposes only



Abbey Ahern
Principal, Brokerage
813.416.7155
Abbey@DohringAhern.com



MAP

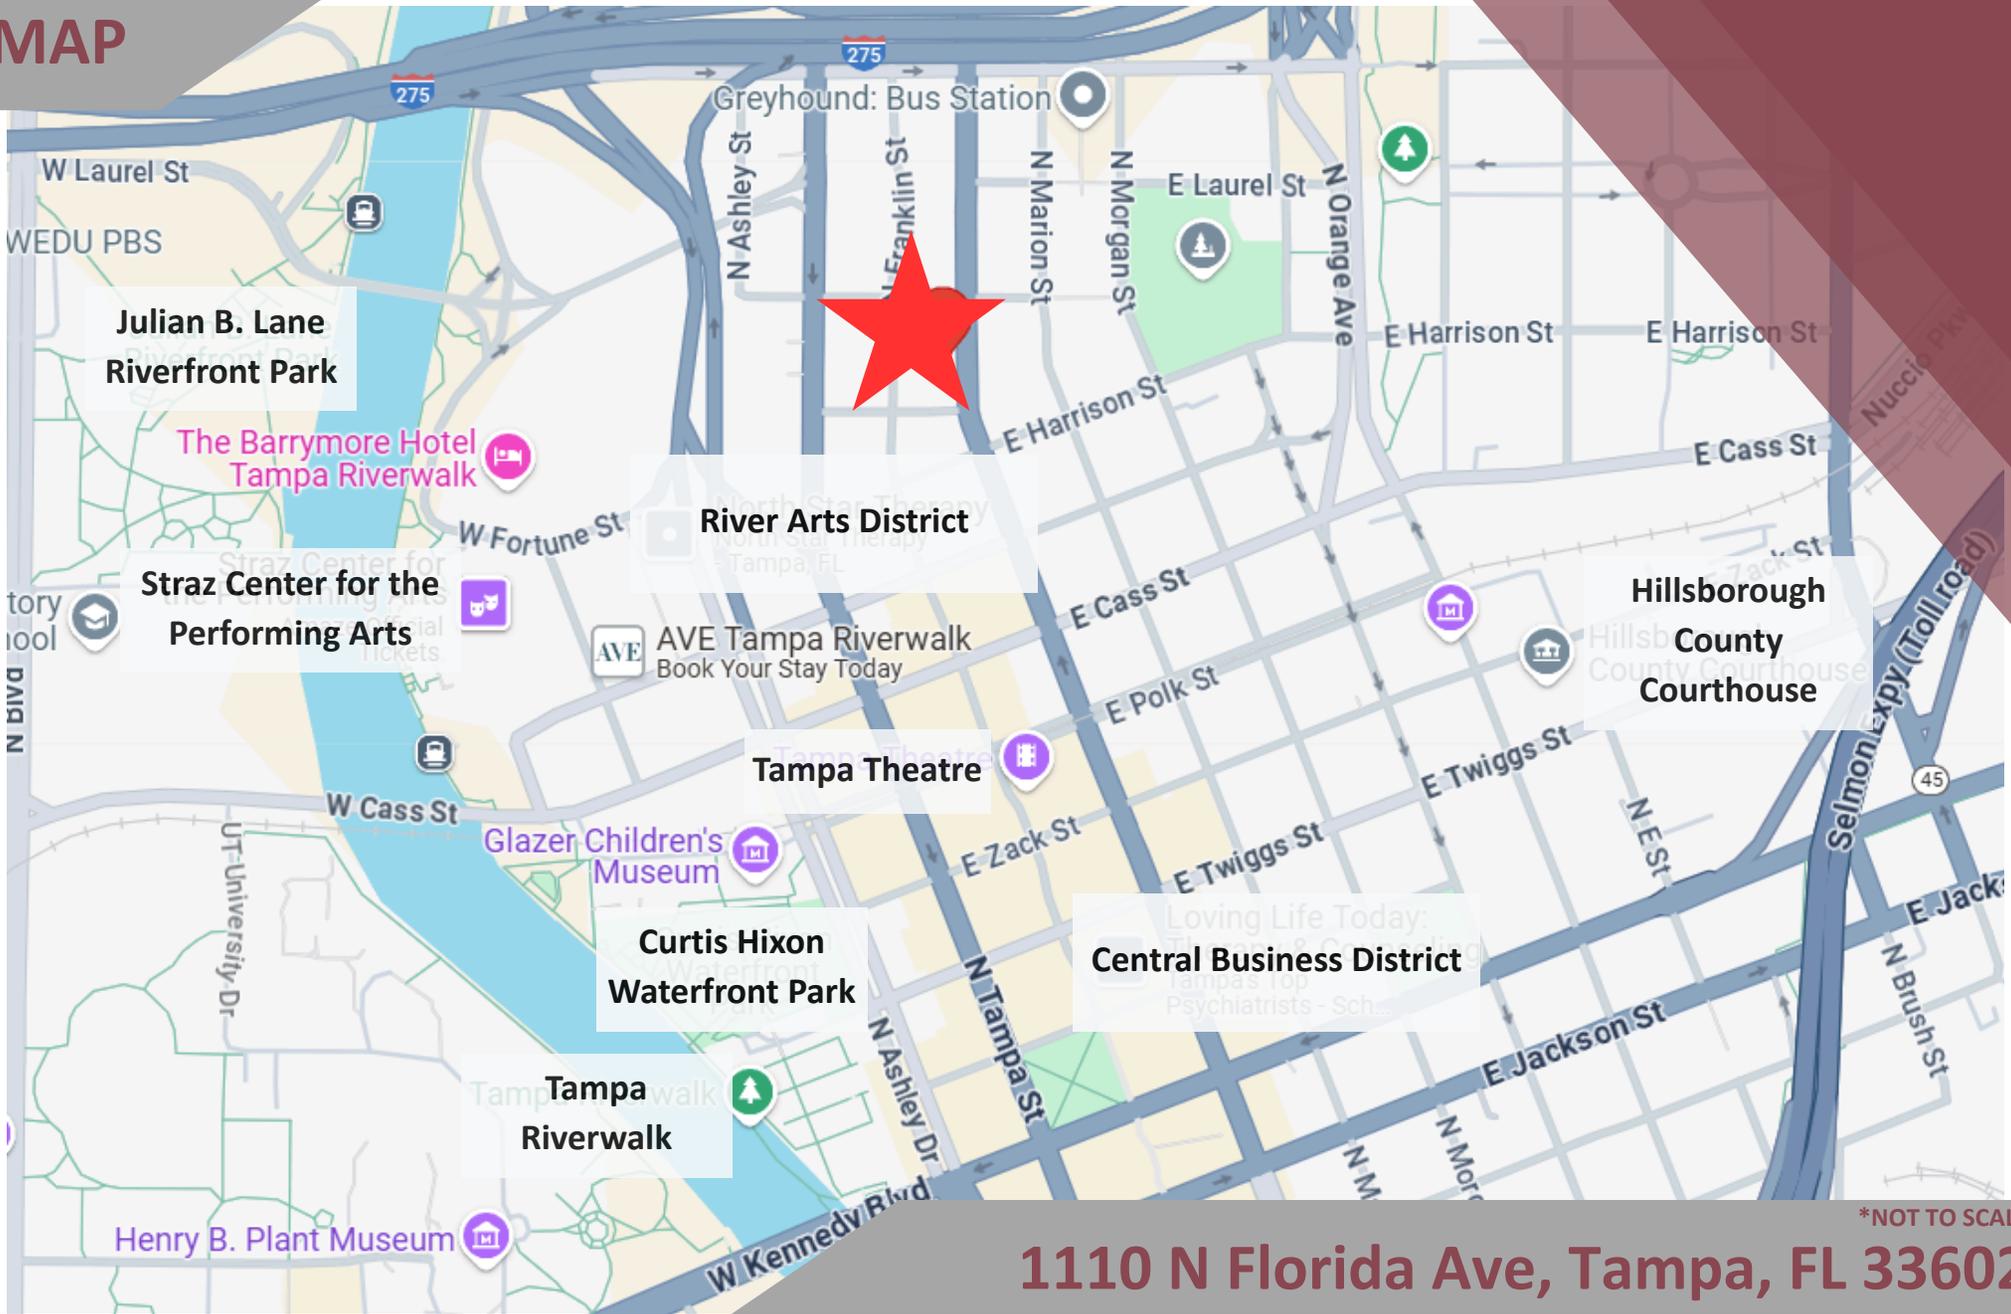

*NOT TO SCALE

1110 N Florida Ave, Tampa, FL 33602

Abbey Ahern

Principal, Brokerage

813.416.7155

Abbey@DohringAhern.com

