


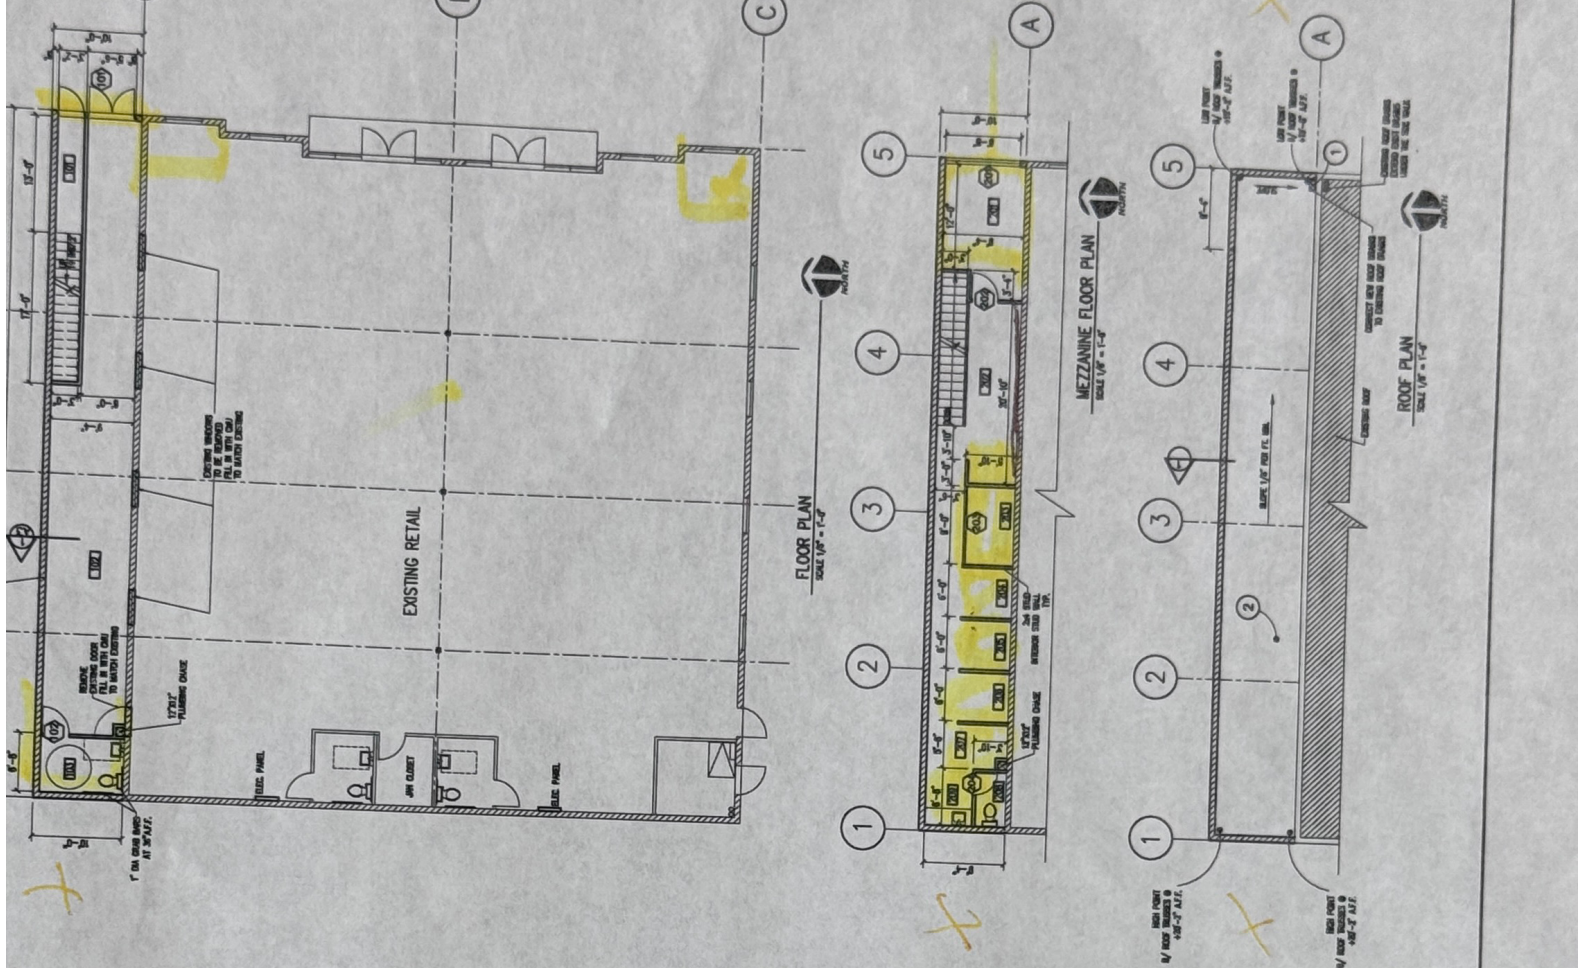


FIRST FLOOR		WINDOW/DOOR	FRAME	REMARKS
101	MAIN ENTRANCE	1/4"	GLASS	ALUM. STORE FRONT (DOOR/WINDOW)
102	BATHROOM	1/4"	HC	WOOD INTERIOR DOOR
SECOND FLOOR				
201	OFFICE	1/4"	GLASS	ALUM. WINDOW
202	OFFICE	3'-0" x 5'-0"	HC	WOOD OFFICE INTERIOR DOOR
203	CONF. ROOM	3'-0" x 5'-0"	HC	ALUM. SLIDING TEMPERED GLASS DOORS
204	BATHROOM	1/4"	HC	WOOD INTERIOR DOOR

ROOM SCHEDULE

NO.	ROOM NAME	FLOOR	WALLS	CEILING	REMARKS
101	LOBBY	DRYWALL	DRYWALL	DRYWALL	
102	STORAGE	CONC.	DRYWALL	UNFINISHED	
103	BATHROOM	TILE	DRYWALL	UNFINISHED	
201	OFFICE	CARPET	DRYWALL	2x4 ACoustical C.G. TILES	ADA ACCESSIBLE
202	RECEPTION	CARPET	DRYWALL	2x4 ACoustical C.G. TILES	
203	CONF. ROOM	CARPET	DRYWALL	2x4 ACoustical C.G. TILES	
204	WORK AREA	CARPET	DRYWALL	2x4 ACoustical C.G. TILES	
205	WORK AREA	CARPET	DRYWALL	2x4 ACoustical C.G. TILES	
206	WORK AREA	CARPET	DRYWALL	2x4 ACoustical C.G. TILES	
207	WORK AREA	CARPET	DRYWALL	2x4 ACoustical C.G. TILES	
208	BATHROOM	TILE	DRYWALL	2x4 ACoustical C.G. TILES	
209	KITCHENETTE	TILE	DRYWALL	2x4 ACoustical C.G. TILES	

WINDOWS AND DOORS DETAILS & NOTES

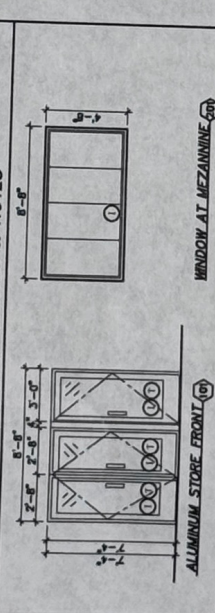

NOTES

- ALL STORE FRONTS AND WINDOWS TO BE ALUMINUM FRAME PAINTED TO MATCH WALL COLOR
- INDICATES TEMPERED GLAZING. GLAZING TO BE REFLECTIVE AND FRAME TO BE DARK BRONZE FINISHED ALUMINUM.
- INDICATES INSULATED GLAZING. DOUBLE PANE, LOW-E, REFLECTIVE GLAZING.
- CONTRACTOR TO VERIFY ALL OPENING CONDITIONS FOR ALL WINDOWS PRIOR TO FABRICATION.
- ALL EXTERIOR GLASS DOORS TO HAVE INSULATED GLAZING. INSULATED GLAZING = 1/4\"/>

ROOF PLAN KEYED NOTES

- ROOF & OVERFLOW DRAINS SEE DETAIL 1/A4.
- 4-PLY BUILT-UP ROOFING WITH FIBERGLASS CAP SHEET OVER 3/4\"/>

ROOF GENERAL NOTES

- REFER TO SHEETS A4 FOR ADDITIONAL ROOFING DETAILS.
- MANUFACTURER'S DETAILS AND INSTRUCTIONS MUST BE USED FOR ALL INSTALLATIONS OF ROOFING MATERIALS, FLASHING, AND ROOFING ACCESSORIES. IF CONFLICTS OCCUR BETWEEN THESE DRAWINGS AND MFG. REQUIREMENTS, THE ARCHITECT IMMEDIATELY. CONTRACTOR IS RESPONSIBLE FOR INSTALLING THE MATERIALS TO THE MOST STRINGENT REQUIREMENTS.
- PROVIDE ALL REQUIRED FLASHING, CANT STRIPS, CRICKETS, ETC. AS REQUIRED FOR THIS JOBS CONDITIONS AS REQUIRED PER MFG. INSTRUCTIONS.