





CAROLINA PLACE

2626 GLENWOOD AVE, RALEIGH NC 27608

FIRST FLOOR | SUITE 160: 3,153 RSF

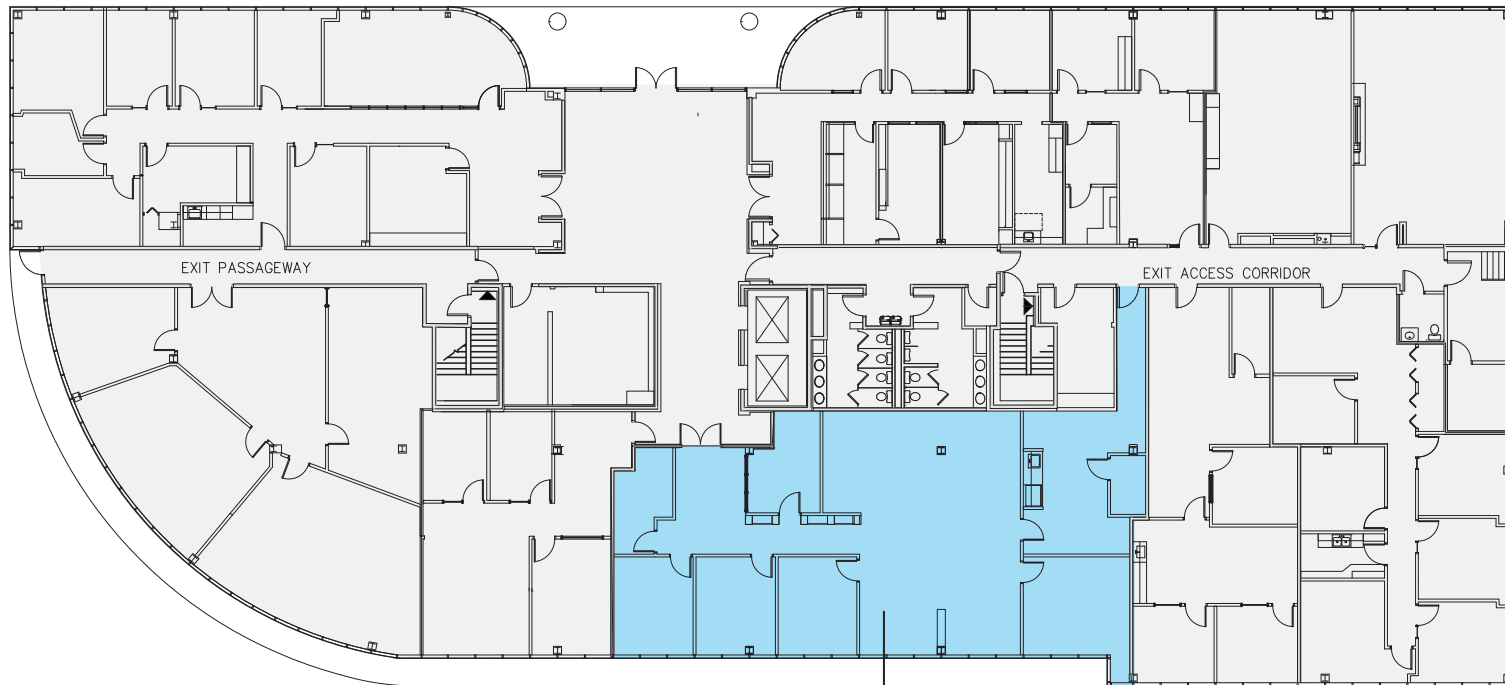

AVAILABLE
SUITE 160
3,153 RSF

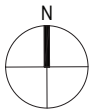

Disclaimer: Floor plan is not to scale.



RACHAEL GASTON

Broker / Leasing Agent

Rachael.Gaston@debnamproperties.com

DEBNAM PROPERTY MANAGEMENT

2900 Highwoods Blvd. Ste 200

Raleigh, NC 27604


619-855-2960 919-946-6785 DEBNAMPROPERTIES.COM



CAROLINA PLACE

2626 GLENWOOD AVE, RALEIGH NC 27608


THIRD FLOOR | SUITE 330: 1,977 RSF, SUITE 375: 2,203 RSF

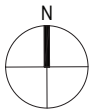

AVAILABLE
SUITE 375
2,203 RSF

AVAILABLE
SUITE 330
1,977 RSF

Disclaimer: Floor plan is not to scale.

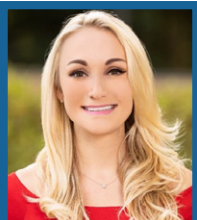

RACHAEL GASTON

Broker / Leasing Agent

Rachael.Gaston@debnamproperties.com

DEBNAM PROPERTY MANAGEMENT

2900 Highwoods Blvd. Ste 200

Raleigh, NC 27604


619-855-2960 919-946-6785 DEBNAMPROPERTIES.COM



CAROLINA PLACE

2626 GLENWOOD AVE, RALEIGH NC 27608


FOURTH FLOOR | SUITE 450: 3,004 RSF, SUITE 483: 1,159 RSF

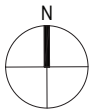

AVAILABLE
AFTER 10/1/2025
SUITE 450
3,004 RSF

AVAILABLE
SUITE 483
1,159 RSF

Disclaimer: Floor plan is not to scale.

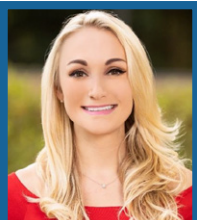

RACHAEL GASTON

Broker / Leasing Agent

Rachael.Gaston@debnamproperties.com

DEBNAM PROPERTY MANAGEMENT

2900 Highwoods Blvd. Ste 200

Raleigh, NC 27604

619-855-2960 919-946-6785 DEBNAMPROPERTIES.COM