


6

FRONT ELEVATION

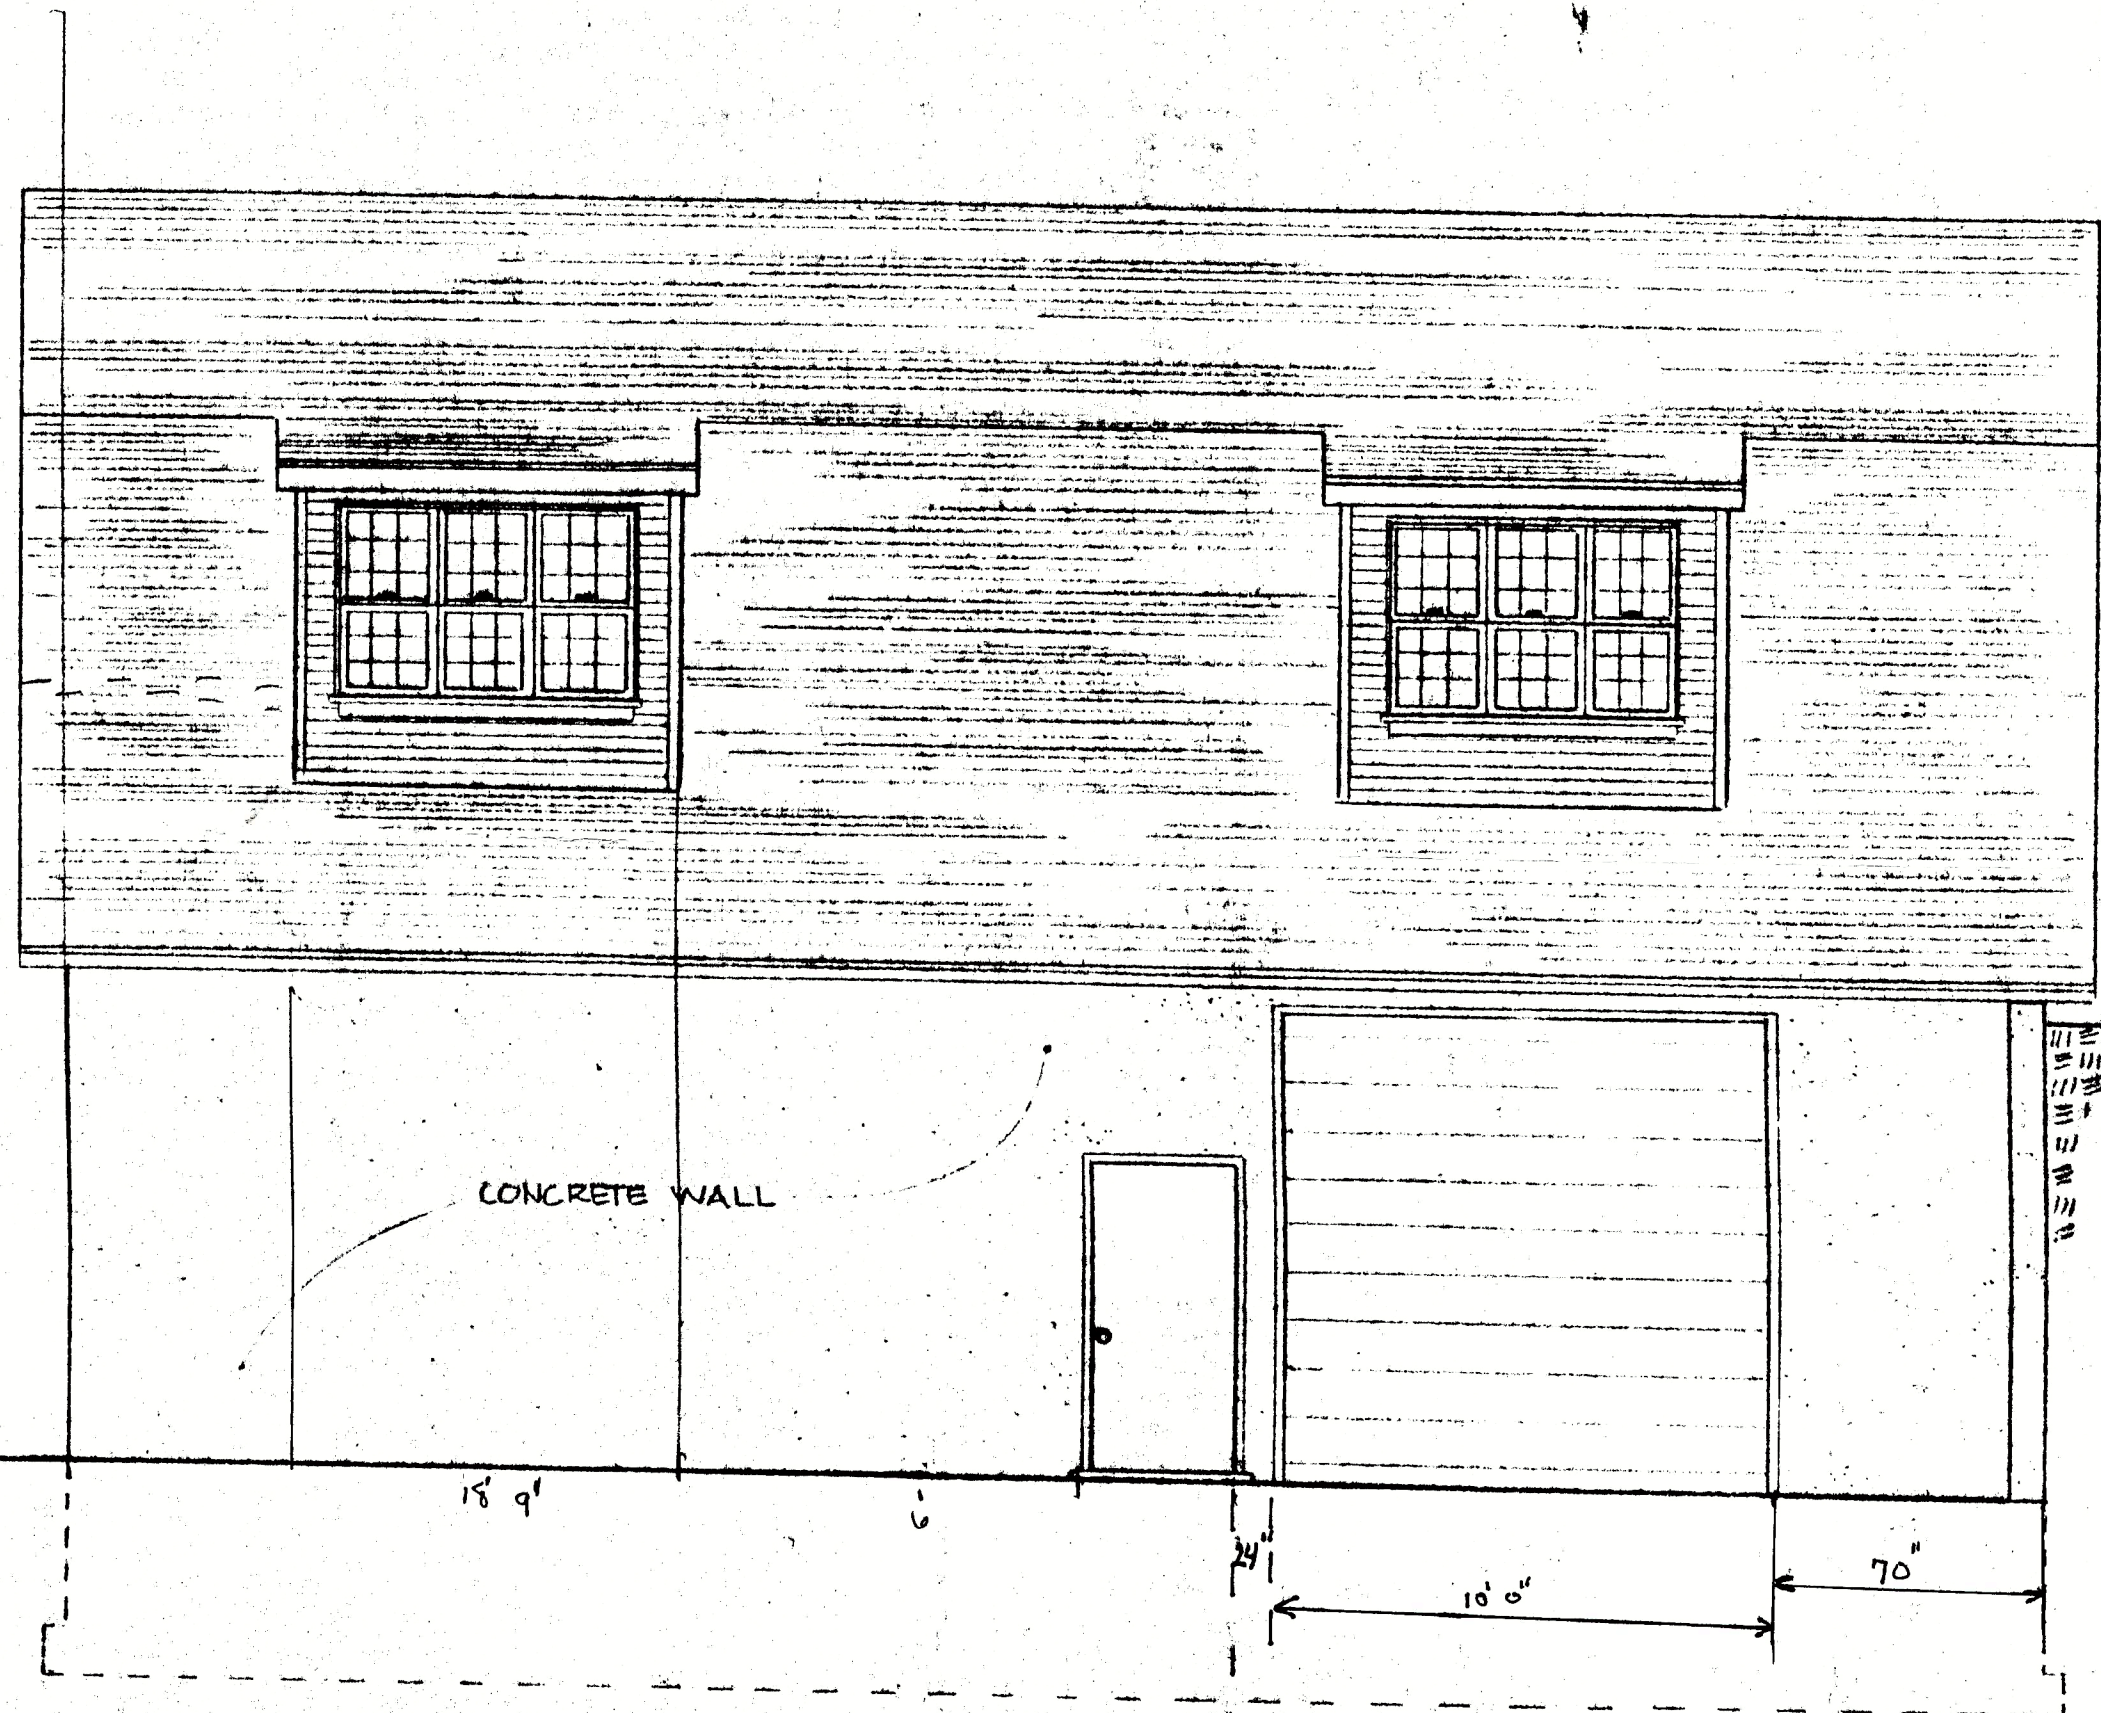

CONCRETE WALL

18' 9"

24"

10' 6"

70"

RIGHT SIDE ELEVATION