



DOOR SCHEDULE						
NUMBER	QTY	FLOOR	SIZE	DESCRIPTION	THICKNESS	HANDLE/INTERIOR
D01	1	1	2038	HINGED SLAB	1 3/8"	HANDLE: LEVER
D02	1	1	4108S	DOORWAY		HANDLE: LEVER
D04	10	1	3068	HINGED SLAB	1 3/8"	HANDLE: LEVER
D05	1	1	3088	EXT. HINGED DOOR E01	1 3/4"	HANDLE: CRASH BAR
D06	1	1	3068	HINGED DOOR E16	1 3/8"	HANDLE: LEVER
D10	1	1	6088	EXT. DOUBLE HINGED DOOR E01	1 3/4"	HANDLE: CRASH BAR (2)
D12	1	1	6088	DOUBLE HINGED DOOR E01	1 3/4"	HANDLE: LEVER (2)
D13	2	1	6068	EXT. DOUBLE HINGED GLASS	1 3/4"	HANDLE: CRASH BAR (2)


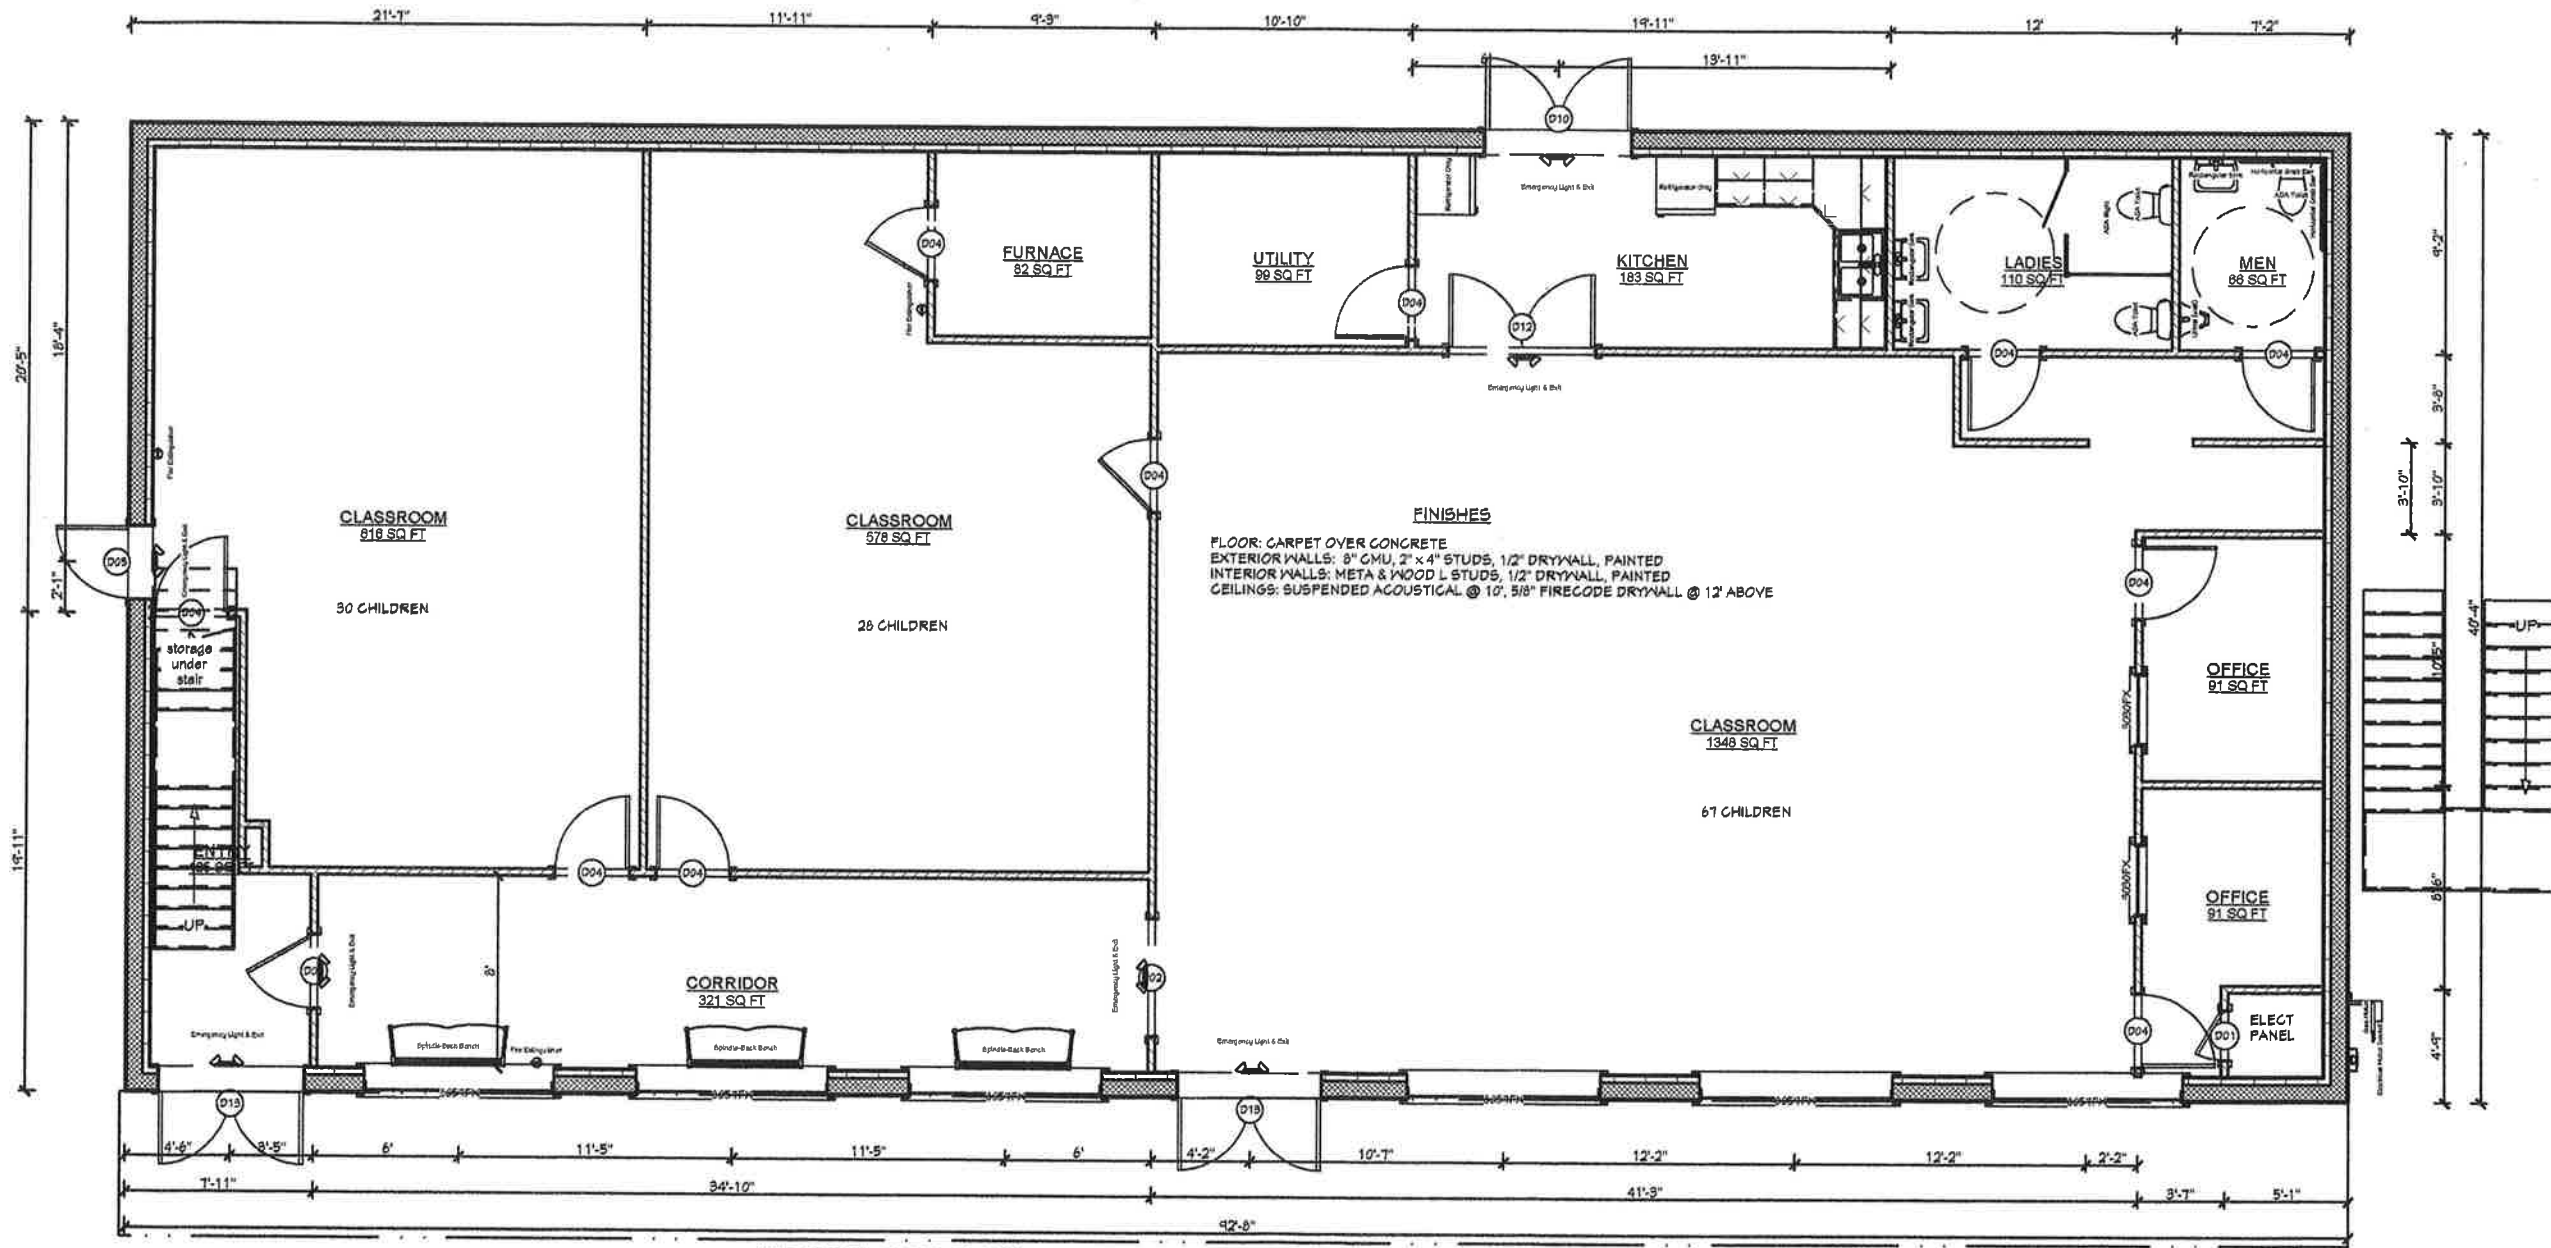


FIRST FLOOR PLAN

FRONT

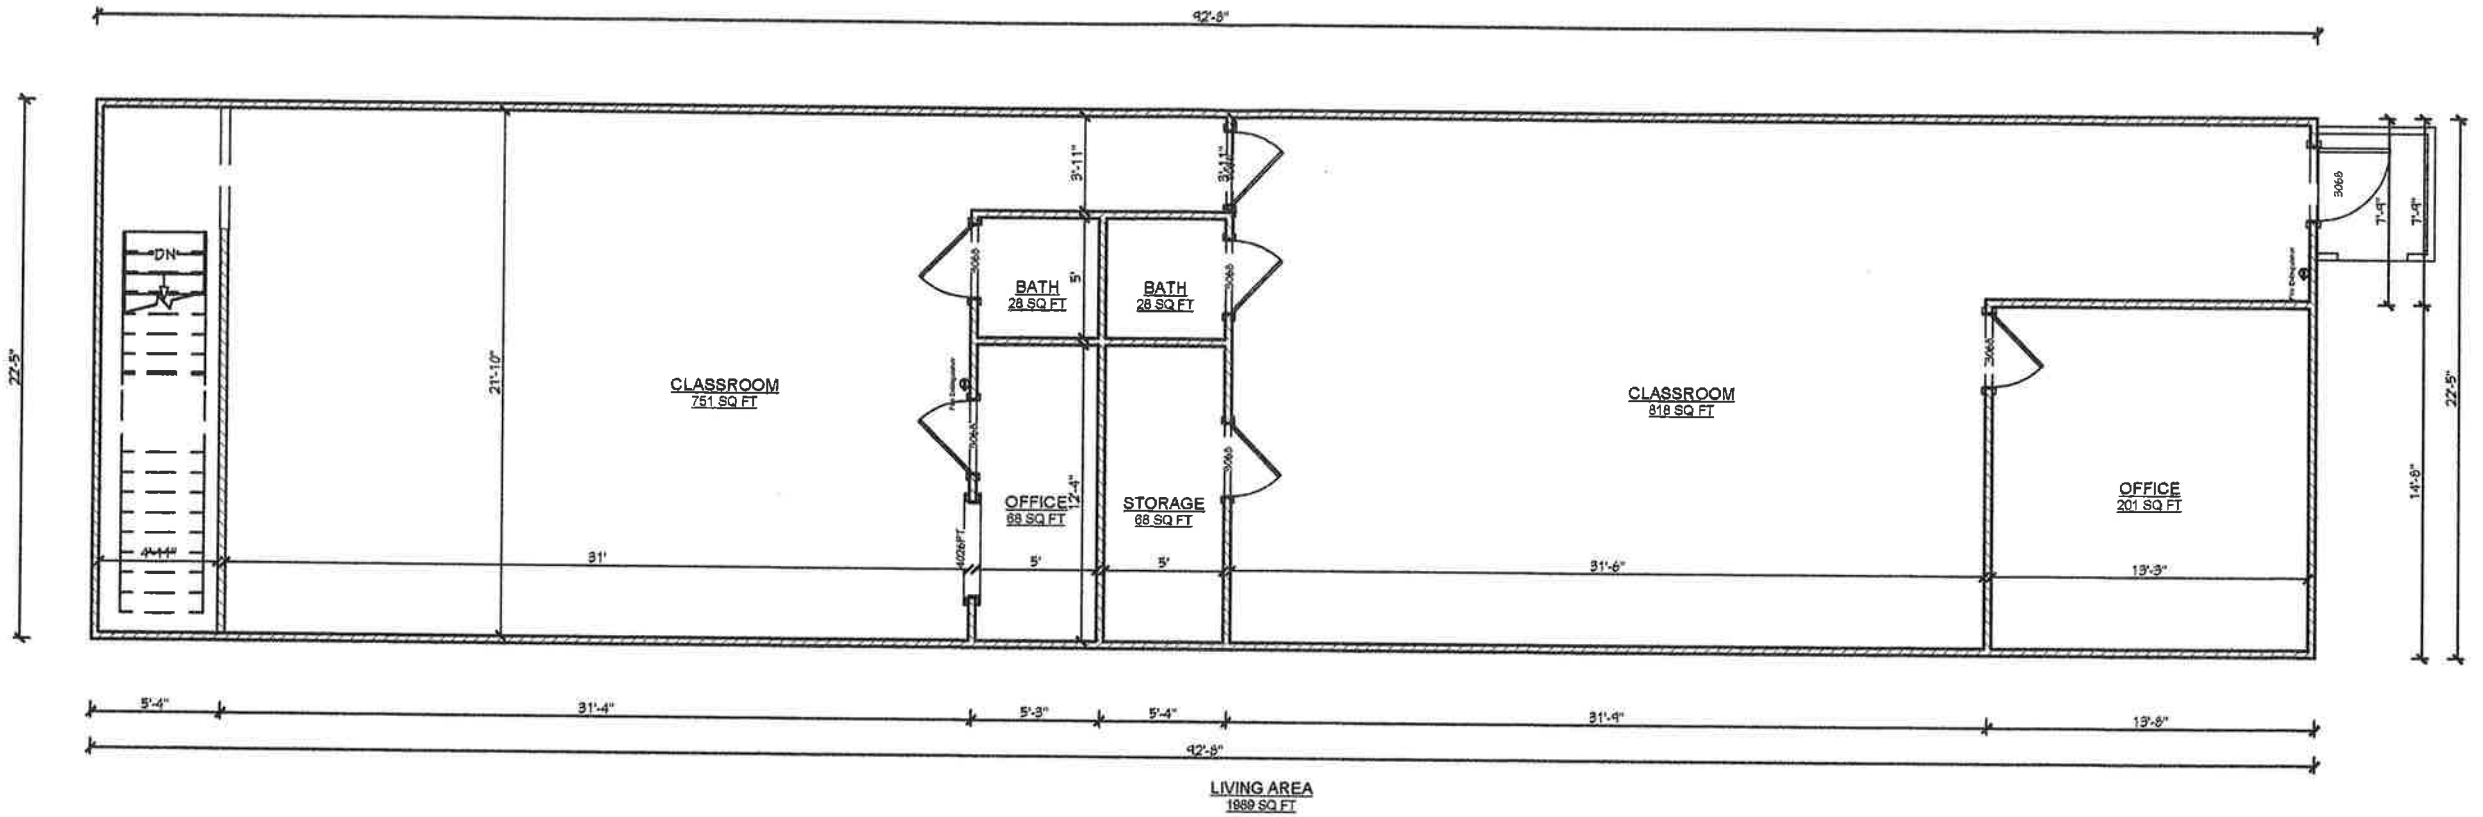

SECOND FLOOR PLAN

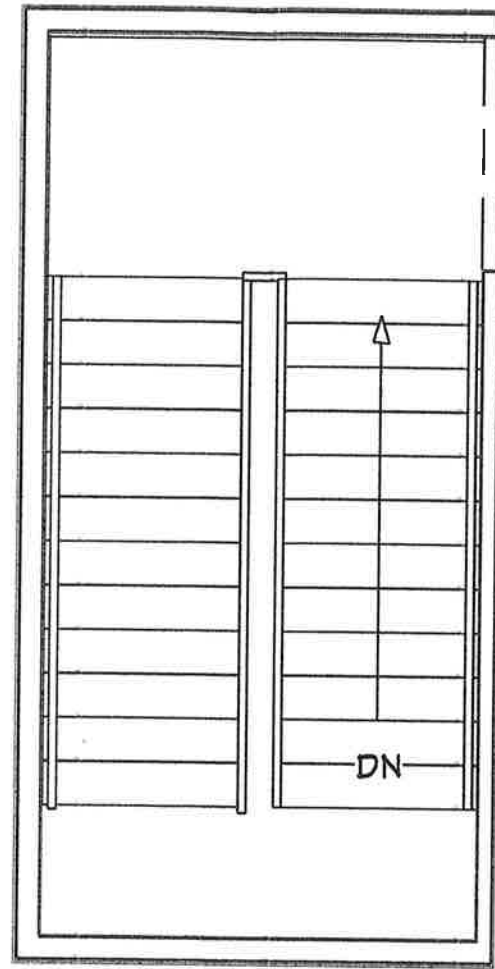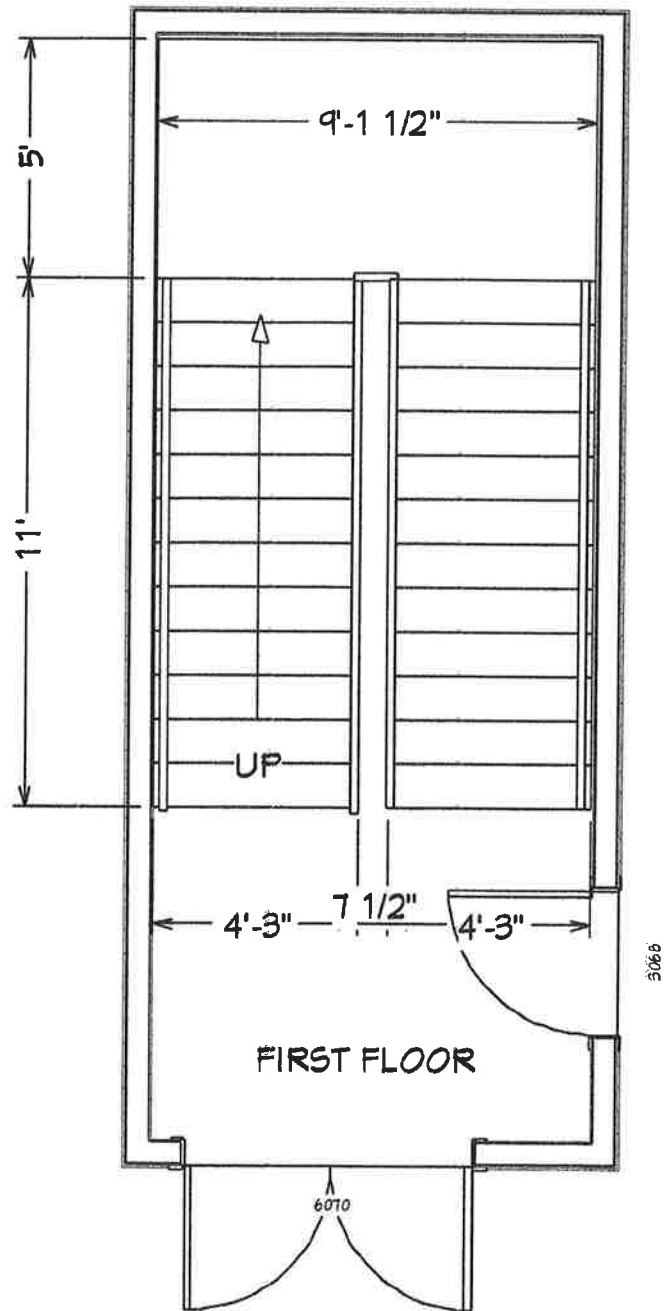

SECOND FLOOR

2nd Floor

ALTERNATE 1