




NORTH / FRONT ELEVATION




EAST / LEFT ELEVATION



WEST / RIGHT ELEVATION

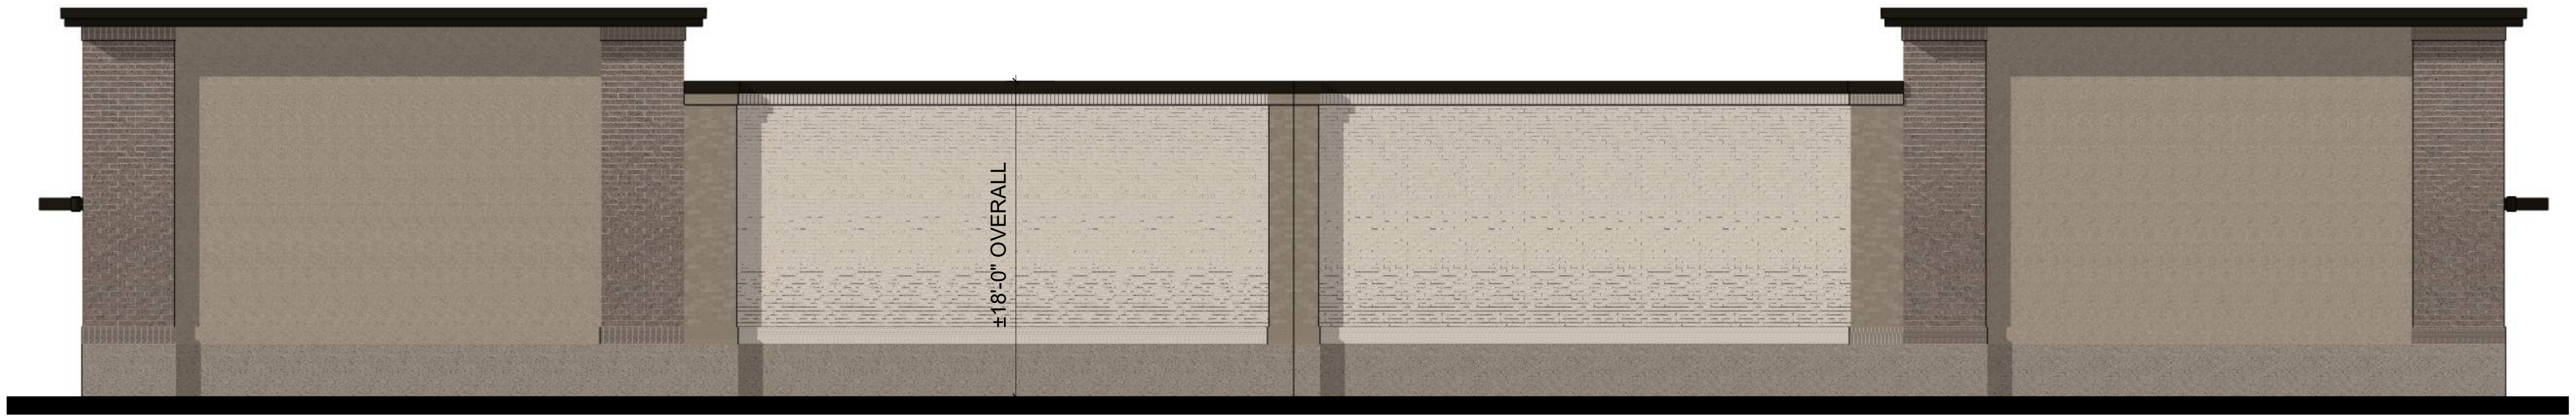

SOUTH / REAR ELEVATION

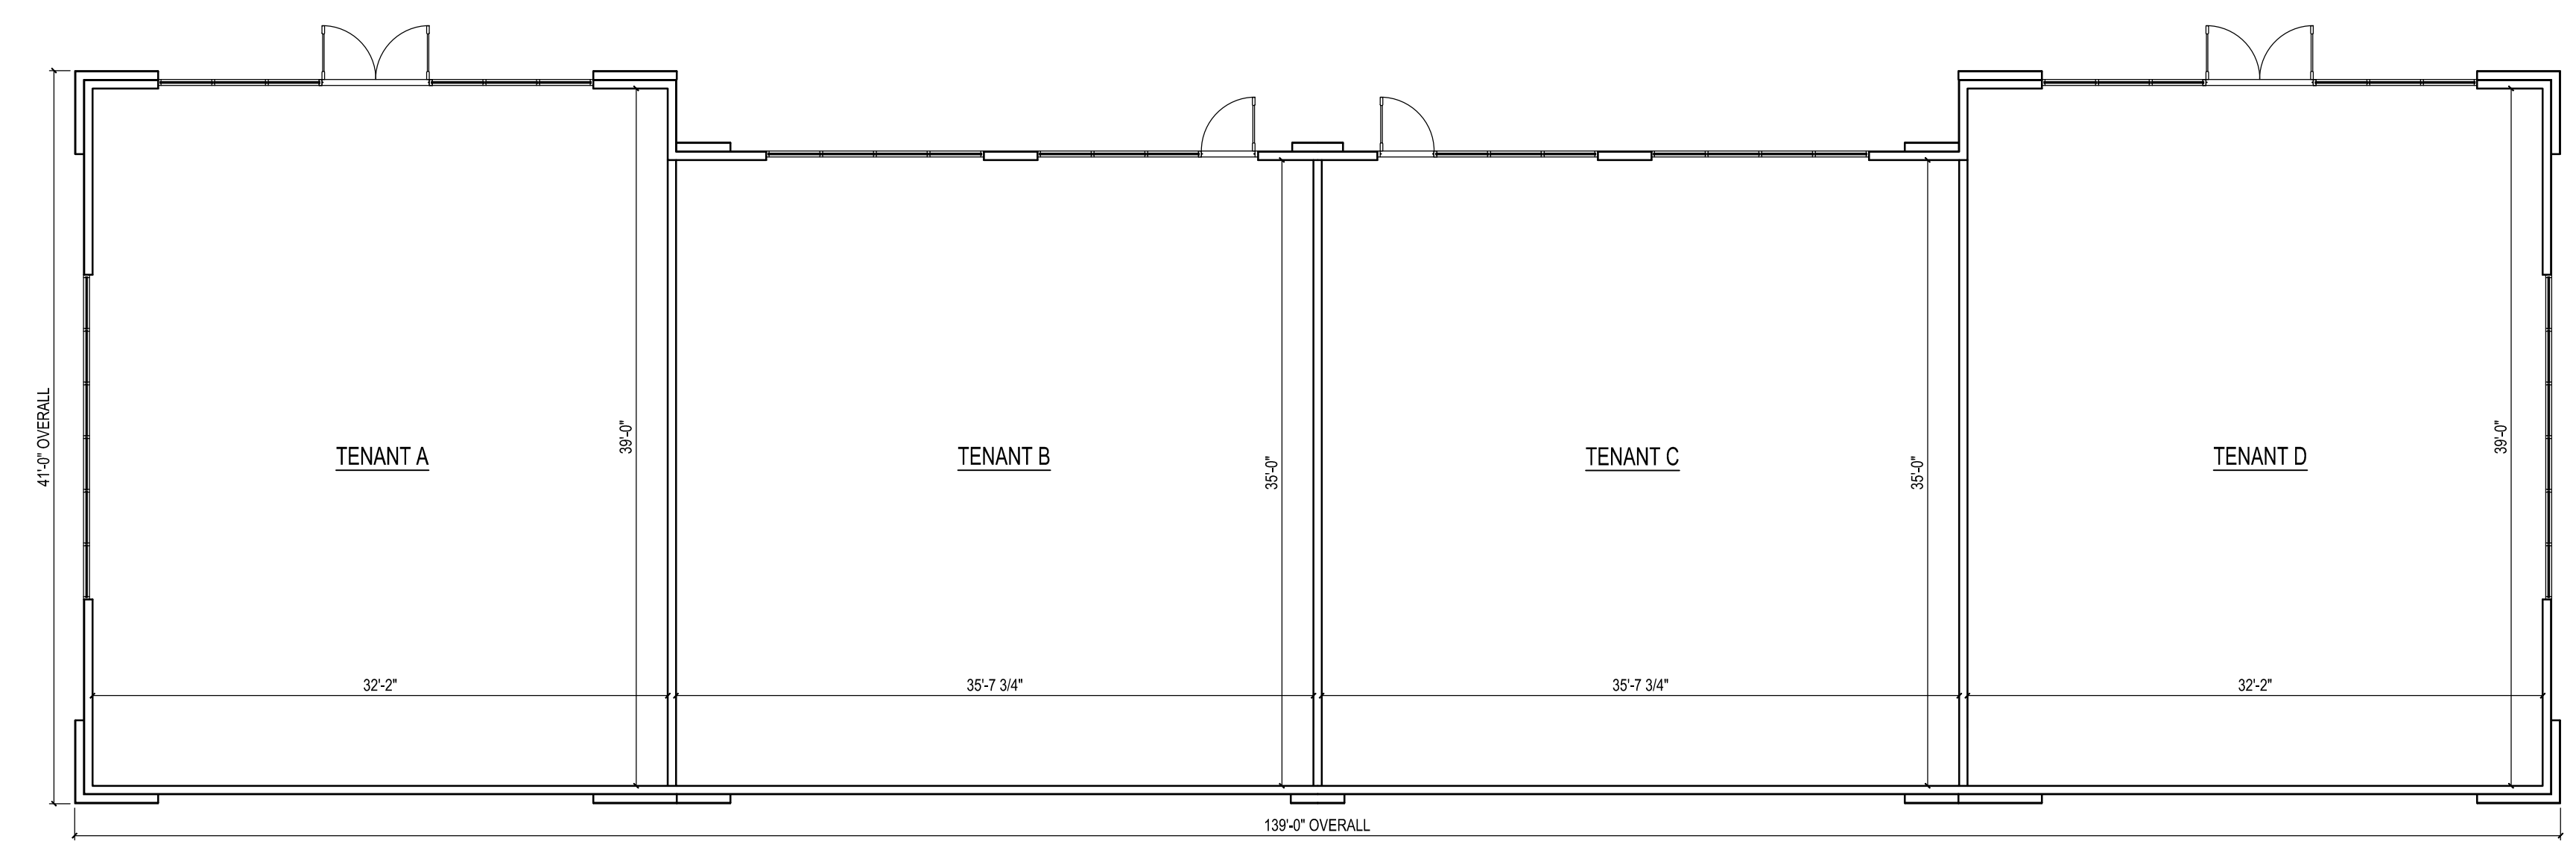

FLOOR PLAN

**NEW CULVER'S RESTAURANT
KERNERSVILLE STRIP CENTER
FACADE OPTIONS**

OLLMANN ASSOCIATES ARCHITECTS
200 South State Street
Belvidere, Illinois 61008
815-544-7790 Phone

**2D ELEVATIONS
END TOWERS**
NOTE: THOUGH THESE IMAGES HAVE PHOTO REALISTIC QUALITIES,
THE ACTUAL BUILDING MATERIALS MAY VARY IN APPEARANCE.
Date: 10/22/2024 Revision:

2024-167

FRONT PERSPECTIVE (NORTH VIEW)



REAR LEFT VIEW (SEC)




FRONT RIGHT VIEW (NWC)



©2024

NEW CULVER'S RESTAURANT
KERNERSVILLE STRIP CENTER
FACADE OPTIONS

OLLMANN ASSOCIATES ARCHITECTS
200 South State Street
Belvidere, Illinois 61008
815-544-7790 Phone

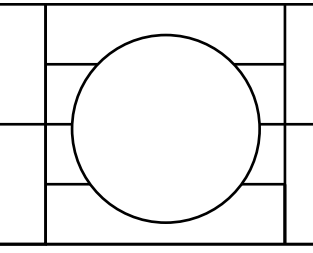

3D IMAGES
END TOWERS
NOTE: THOUGH THESE IMAGES HAVE PHOTO REALISTIC QUALITIES,
THE ACTUAL BUILDING MATERIALS MAY VARY IN APPEARANCE.

2024-167

A2

Date: 10/22/2024 Revision: