

4723 BROOM ST. - For Lease

San Antonio, TX 78217



6,800 SF Building

1,800 SF Office (4 Private Offices, Large Open area, Break Area, IT, 2 Restrooms)

5,000 SF Warehouse (w/ Restroom)

10'x10' OH Doors

15'-4" Clear Height

I-2 Zoning

Lease Rate: \$10.00 PSF Gross



For Information please contact:
Michael Weiss or Nick Prater


210-342-4242

mike@4mrealty.com / nick@4mrealty.com

4mrealty.com


4723 BROOM ST. - For Lease

San Antonio, TX 78217

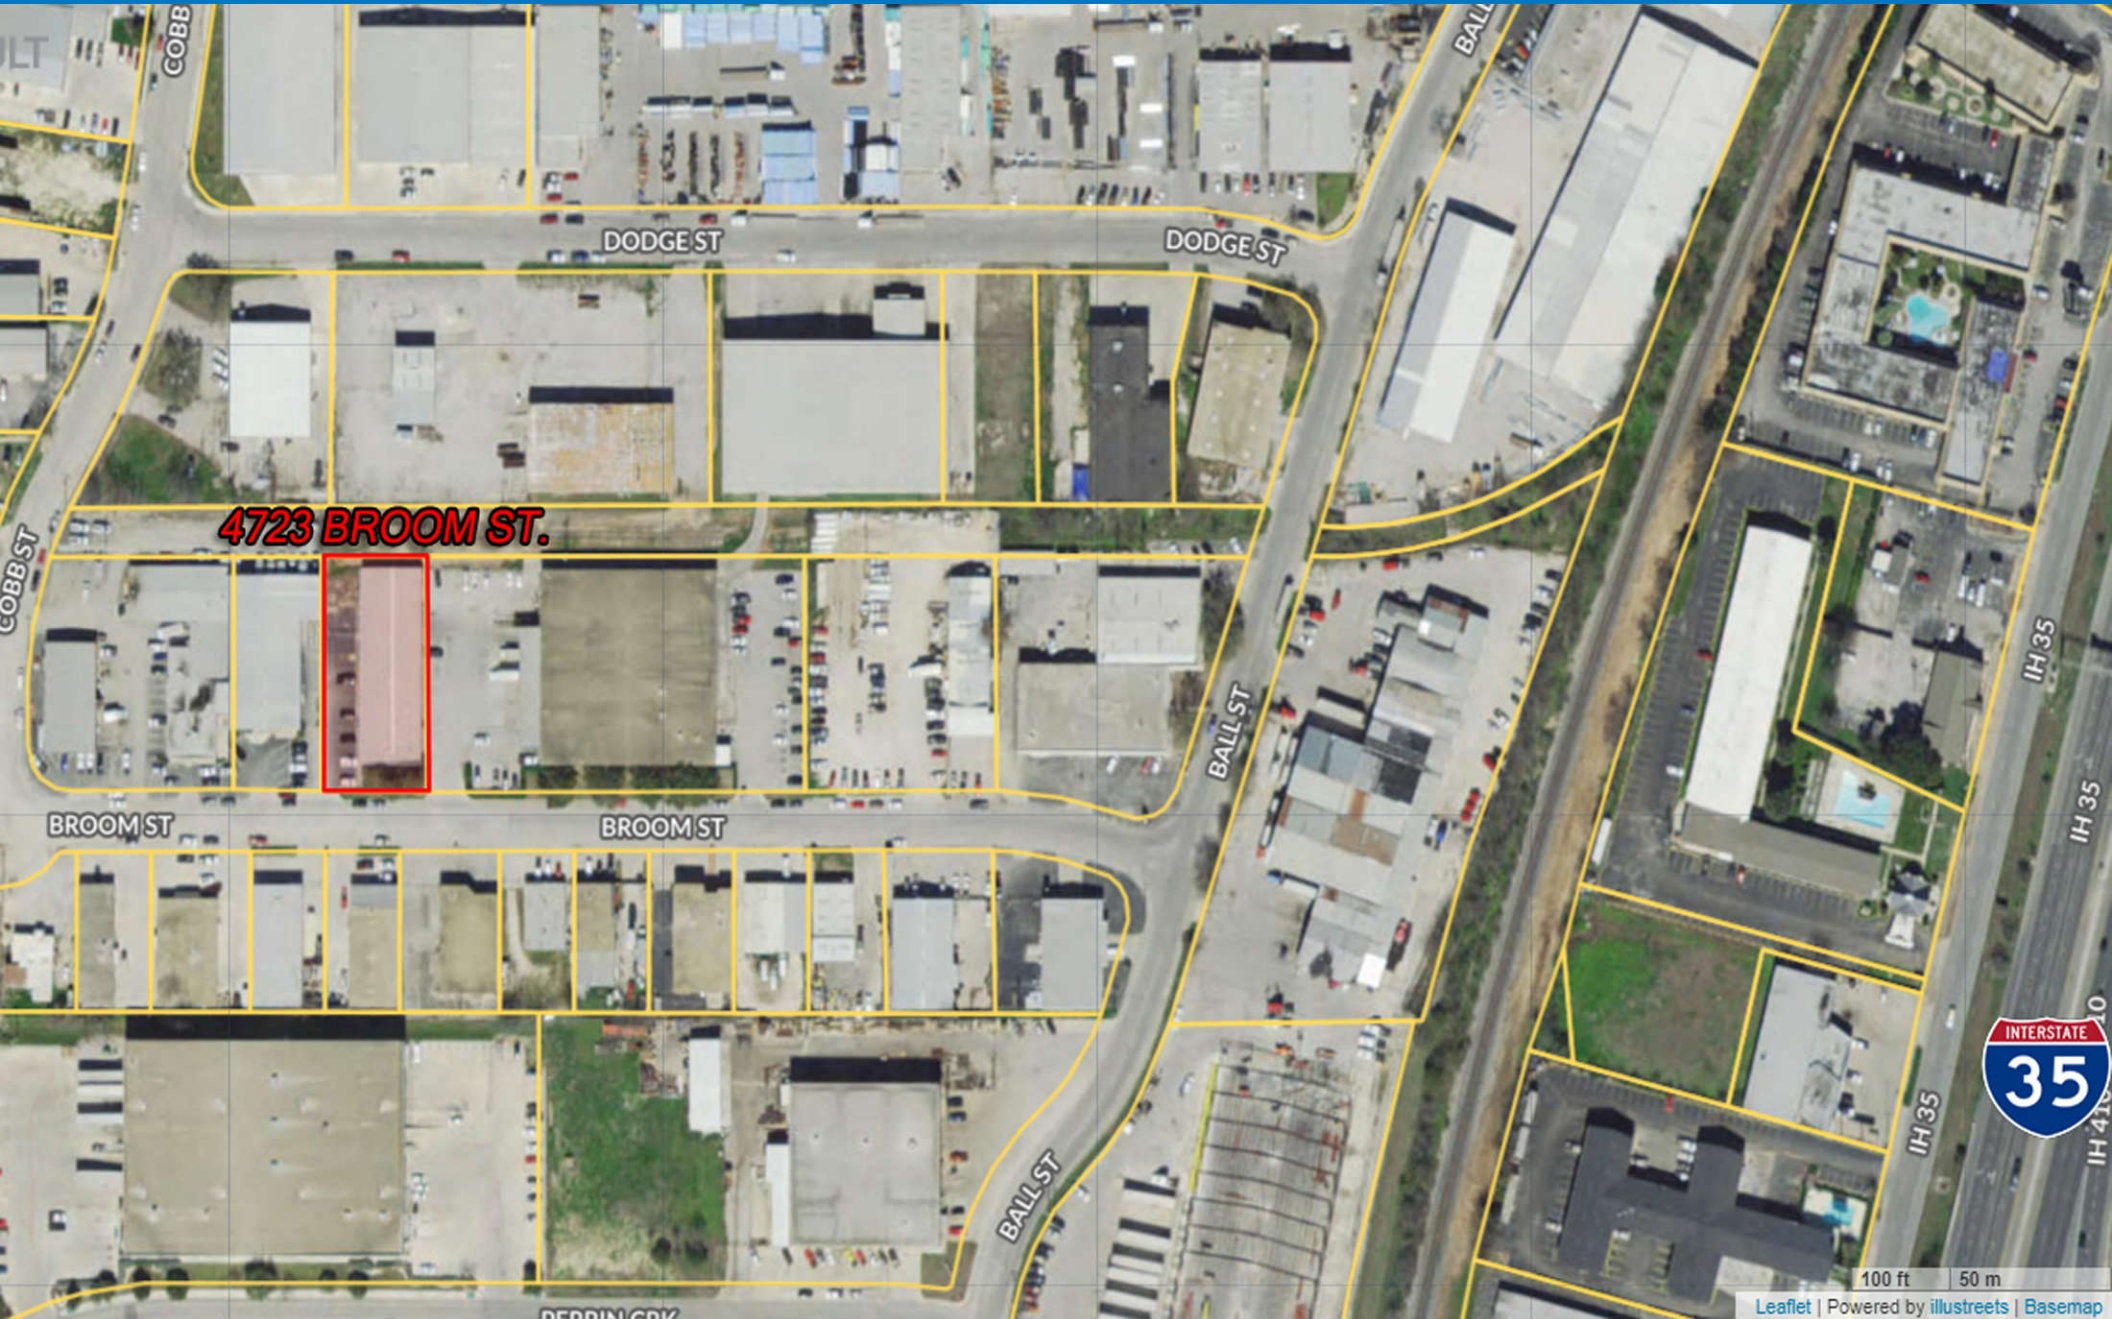


4723 BROOM ST. - For Lease

San Antonio, TX 78217

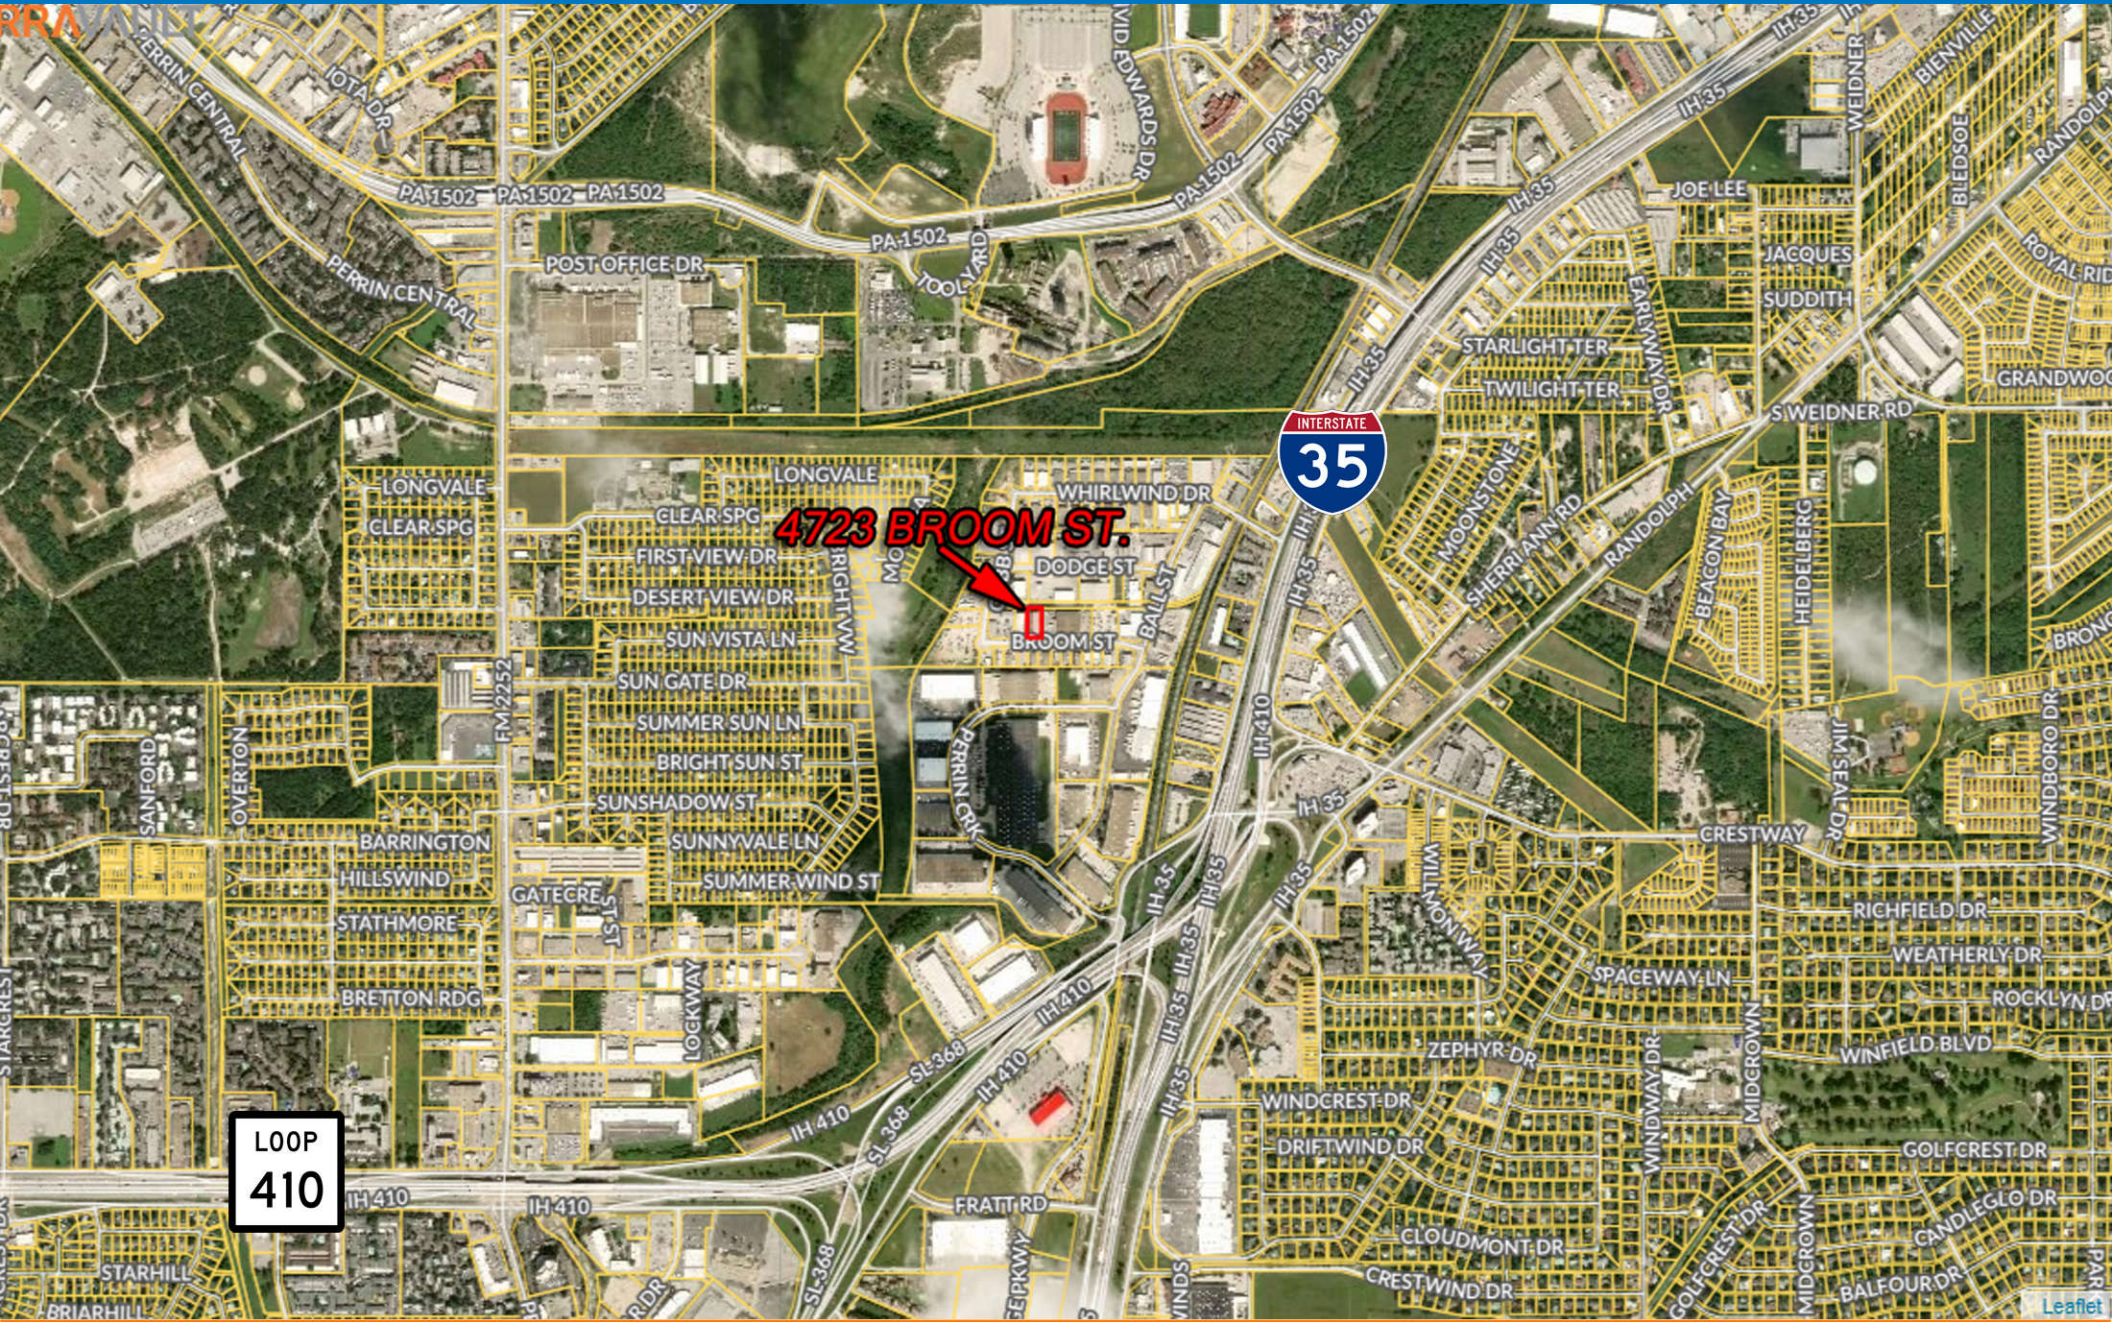


4723 BROOM ST. - For Lease

San Antonio, TX 78217

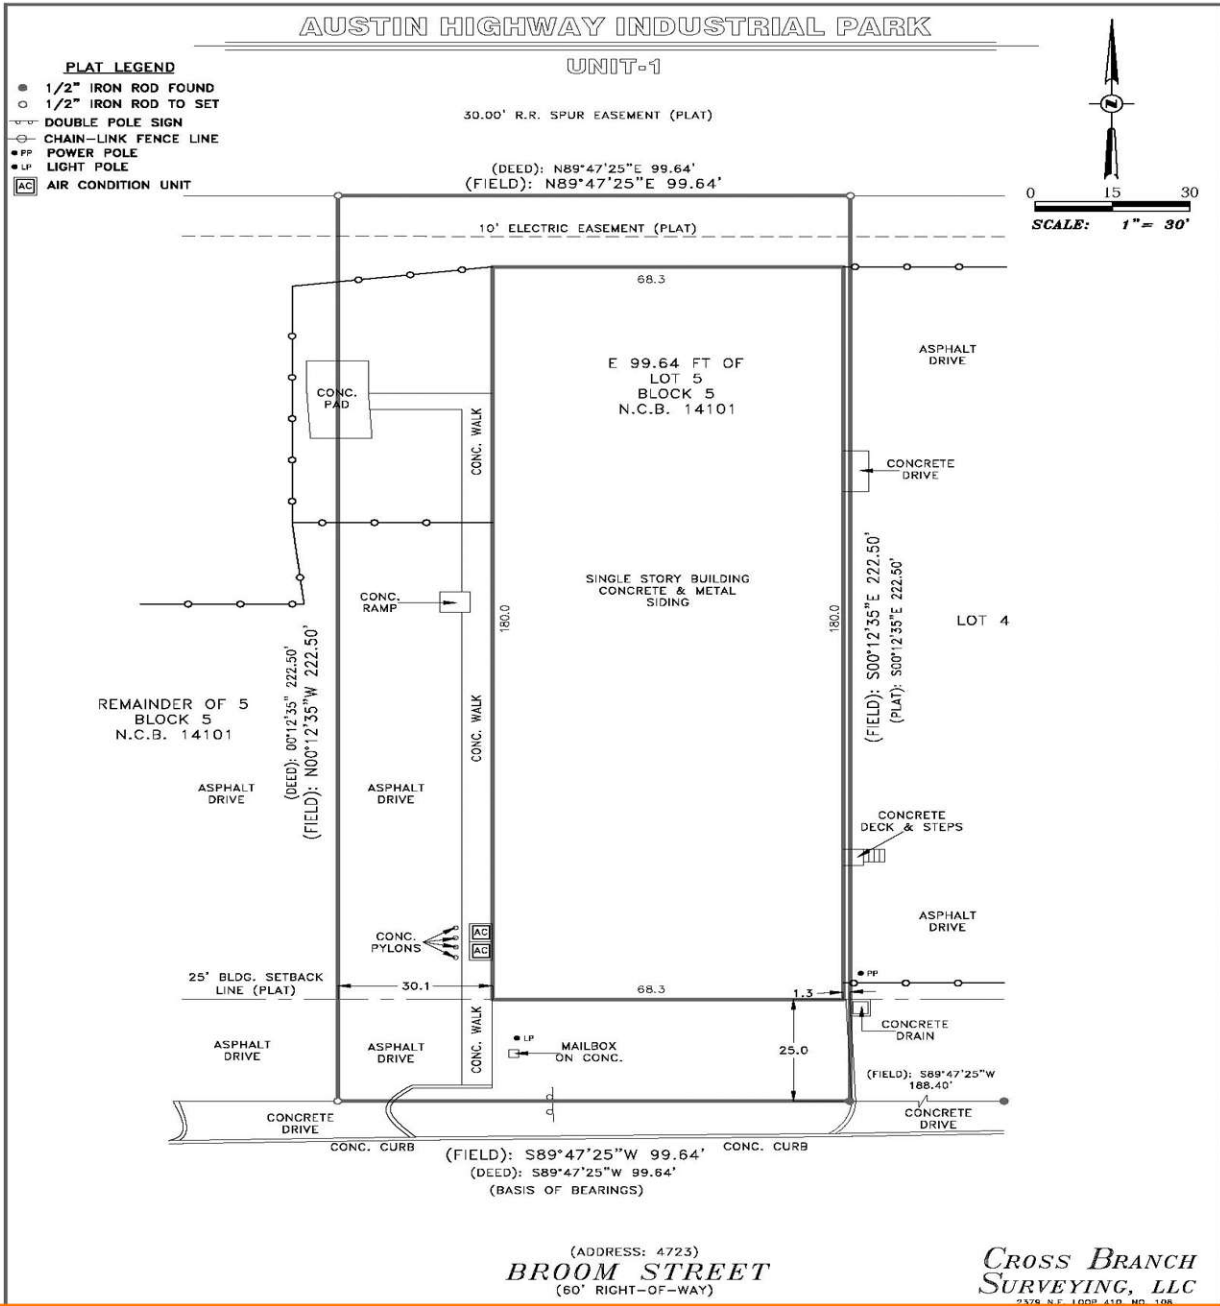

4723 BROOM ST. - For Lease

San Antonio, TX 78217

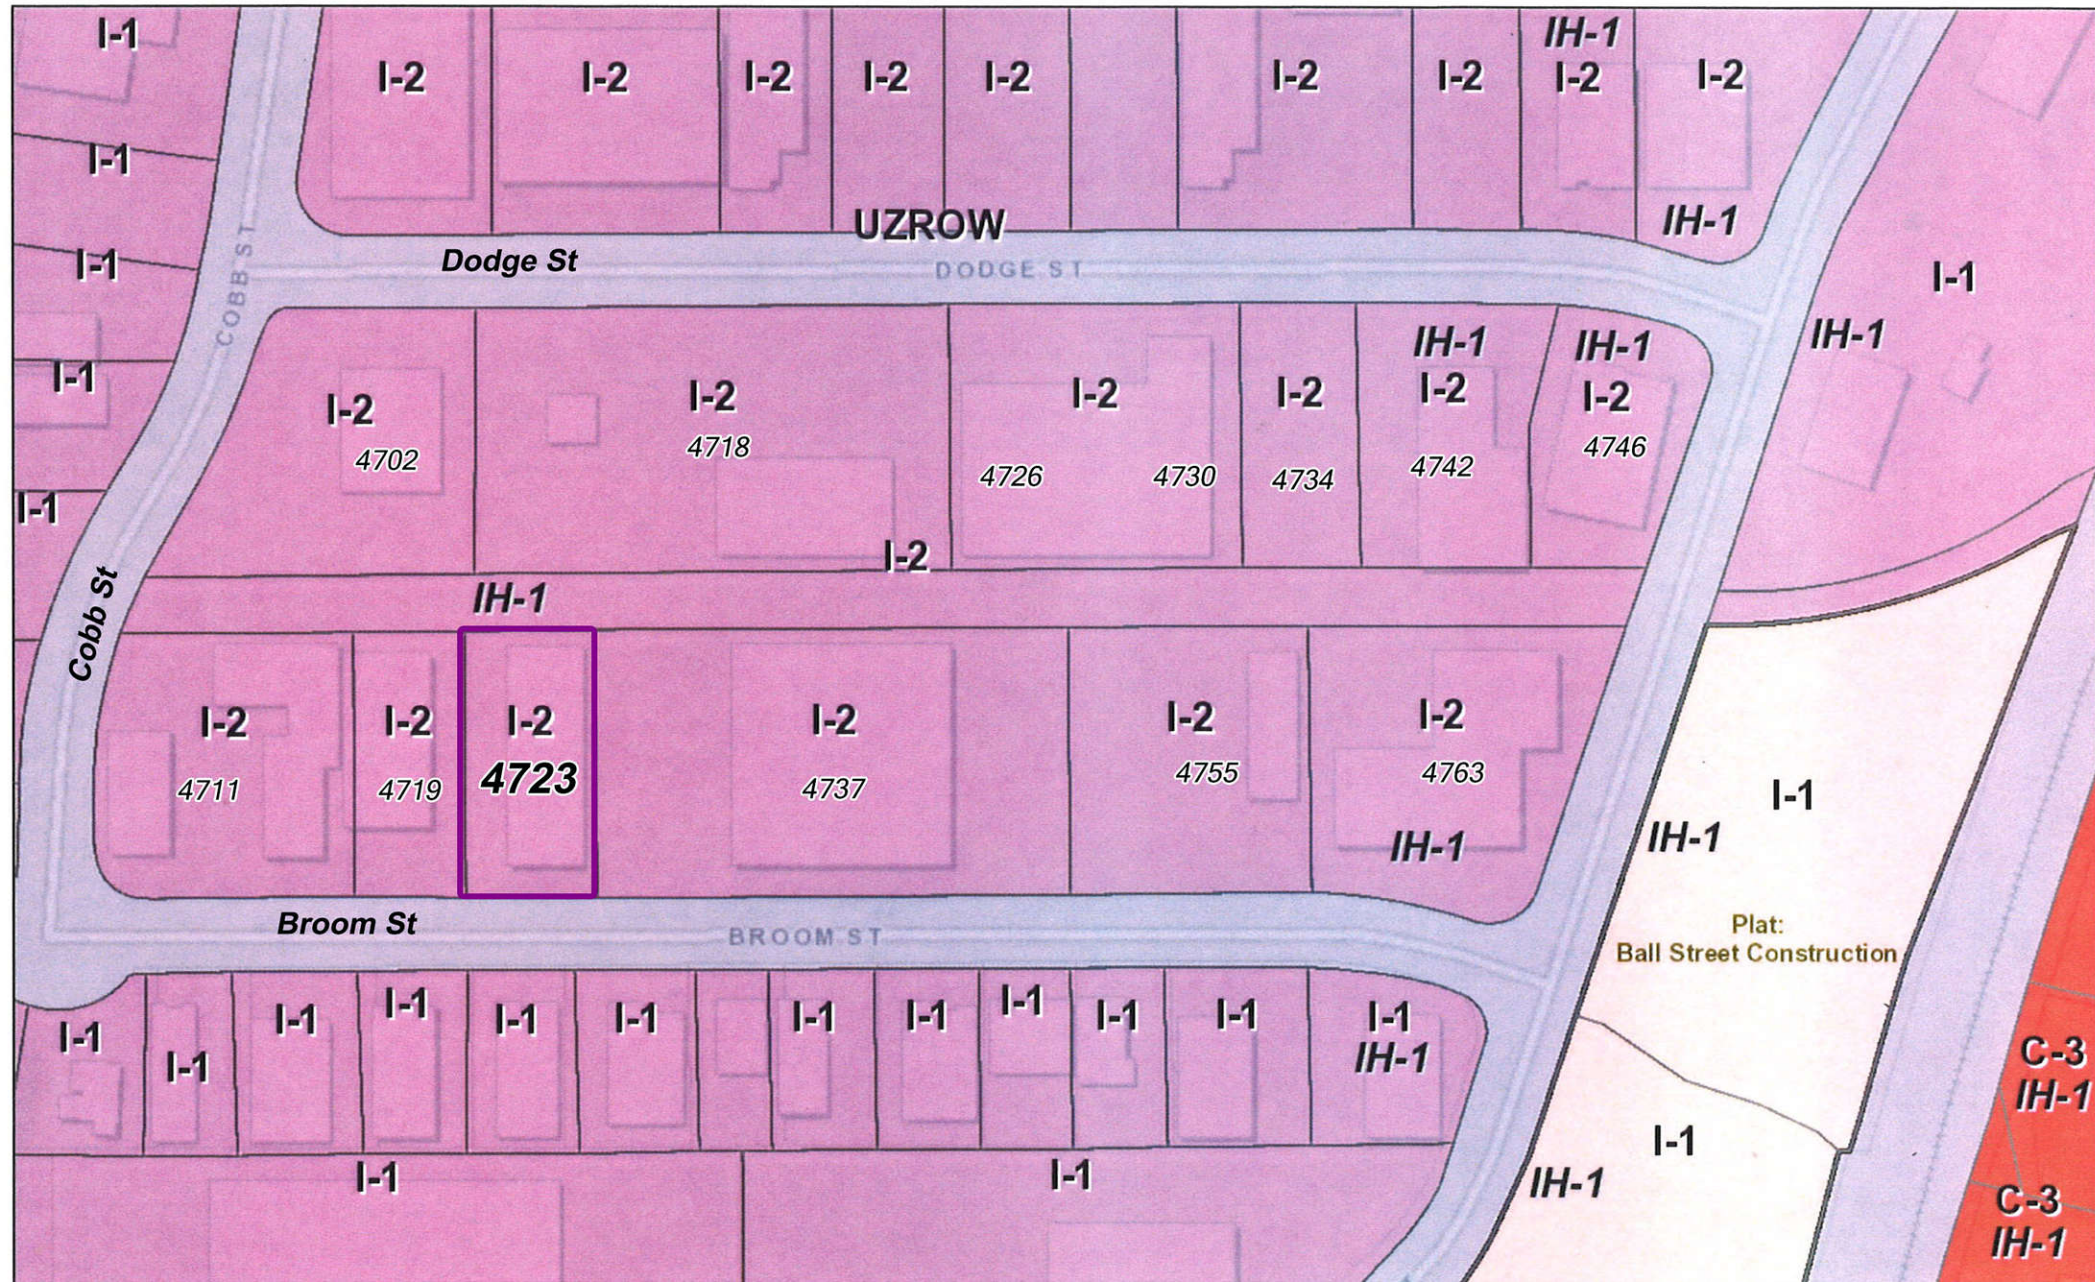

4723 BROOM ST. - For Lease

San Antonio, TX 78217



4723 BROOM ST. - For Lease

San Antonio, TX 78217



4723 BROOM ST. - For Sale or Lease

San Antonio, TX 78217



4723 BROOM ST. - For Lease

San Antonio, TX 78217



4723 BROOM ST. - For Lease

San Antonio, TX 78217



4723 BROOM ST. - For Lease
San Antonio, TX 78217



4723 BROOM ST. - For Lease

San Antonio, TX 78217



4723 BROOM ST. - For Lease

San Antonio, TX 78217



4723 BROOM ST. - For Lease

San Antonio, TX 78217



4723 BROOM ST. - For Lease

San Antonio, TX 78217




4723 BROOM ST. - For Lease

San Antonio, TX 78217



4723 BROOM ST. - For Lease

San Antonio, TX 78217

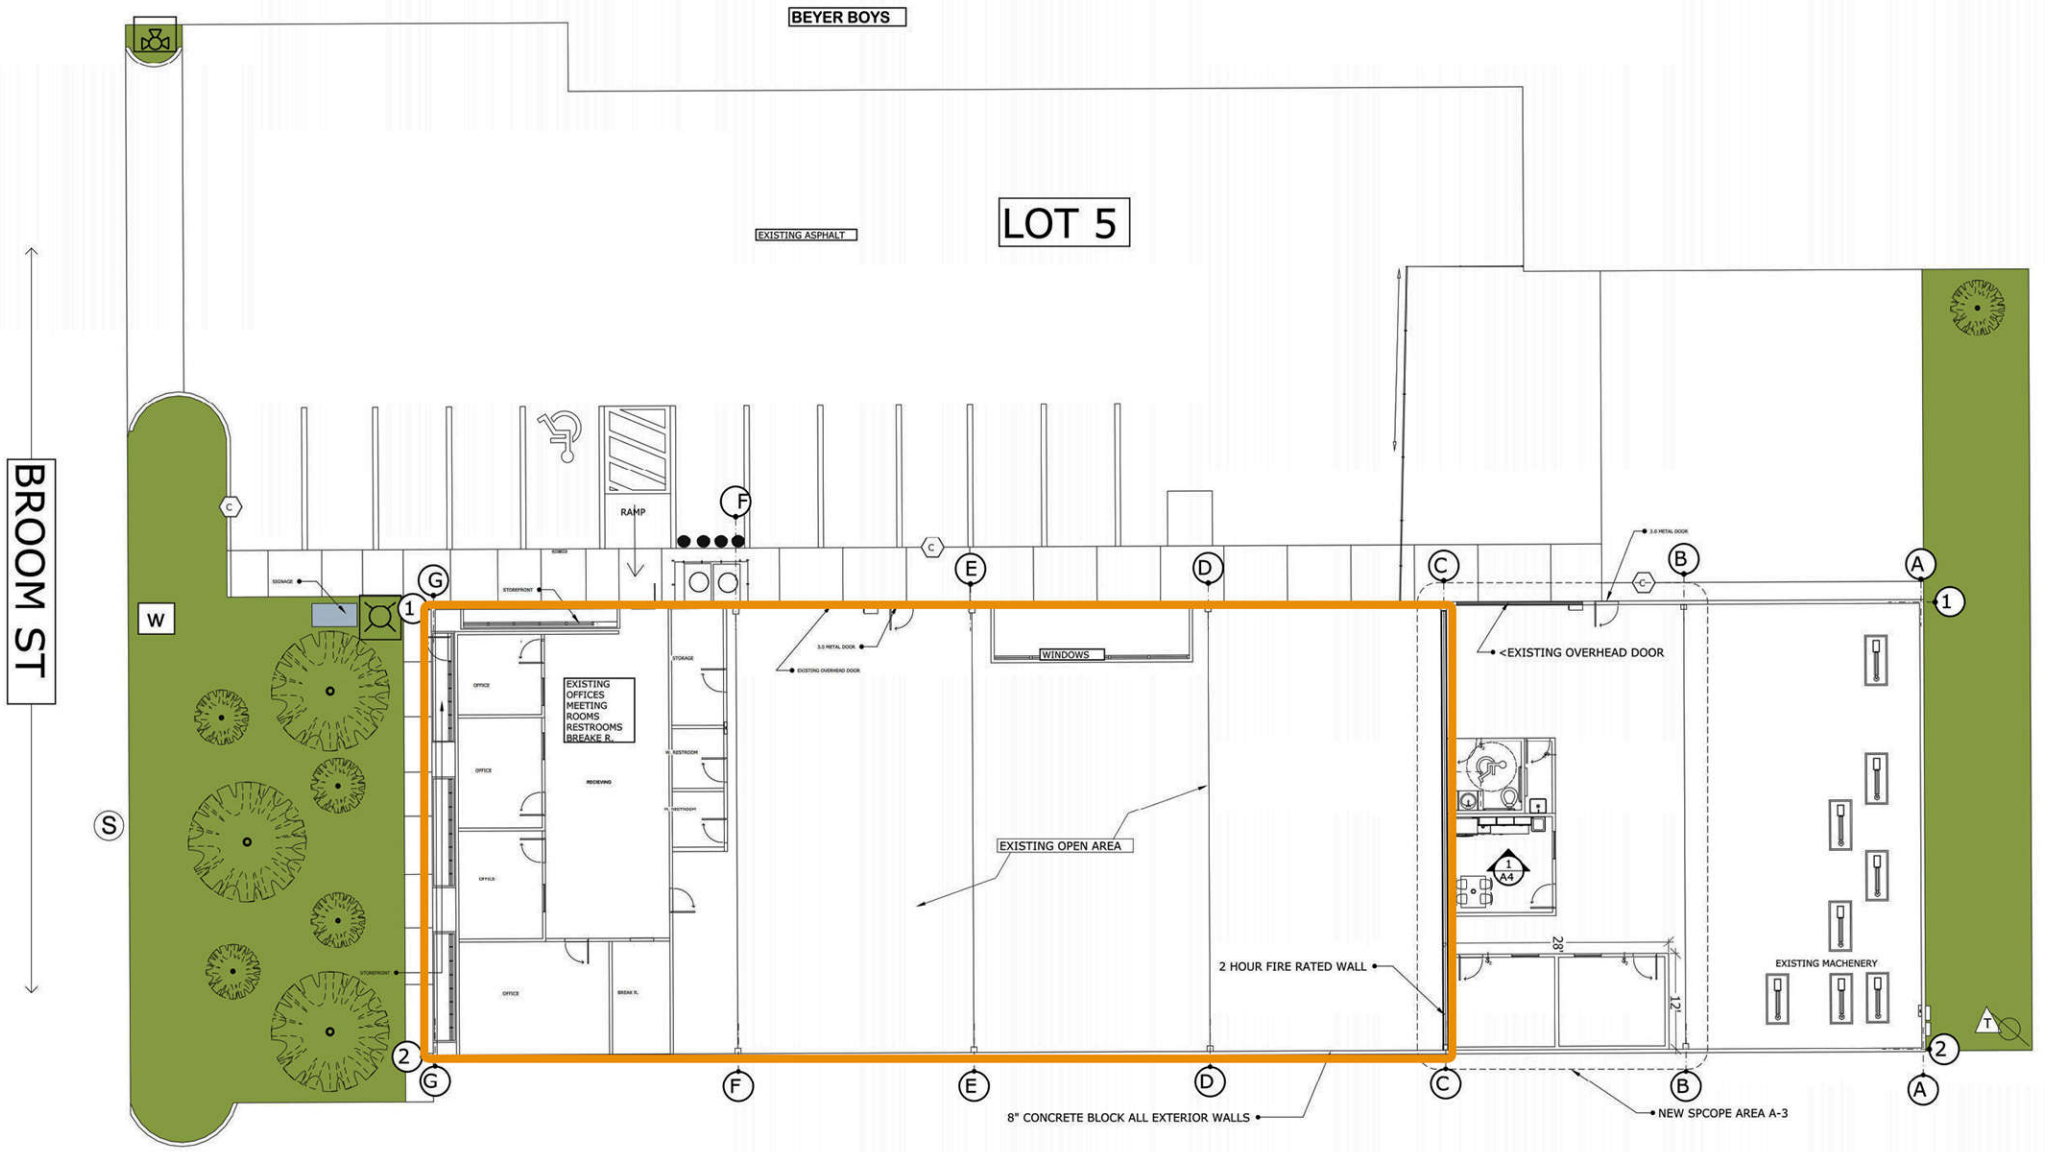

LOT 4

VERIFY ALL FIELDS AND DIMMENSIONS BEFORE CONSTRUCTION AND LAYOUT




4723 BROOM ST. - For Lease

San Antonio, TX 78217



Ari Rodriguez
(210) 403-3226
arrod@aol.com

BROADWAY SCREW MACHINE SHOP
4723 BROOM STREET
SAN ANTONIO, TEXAS 78217

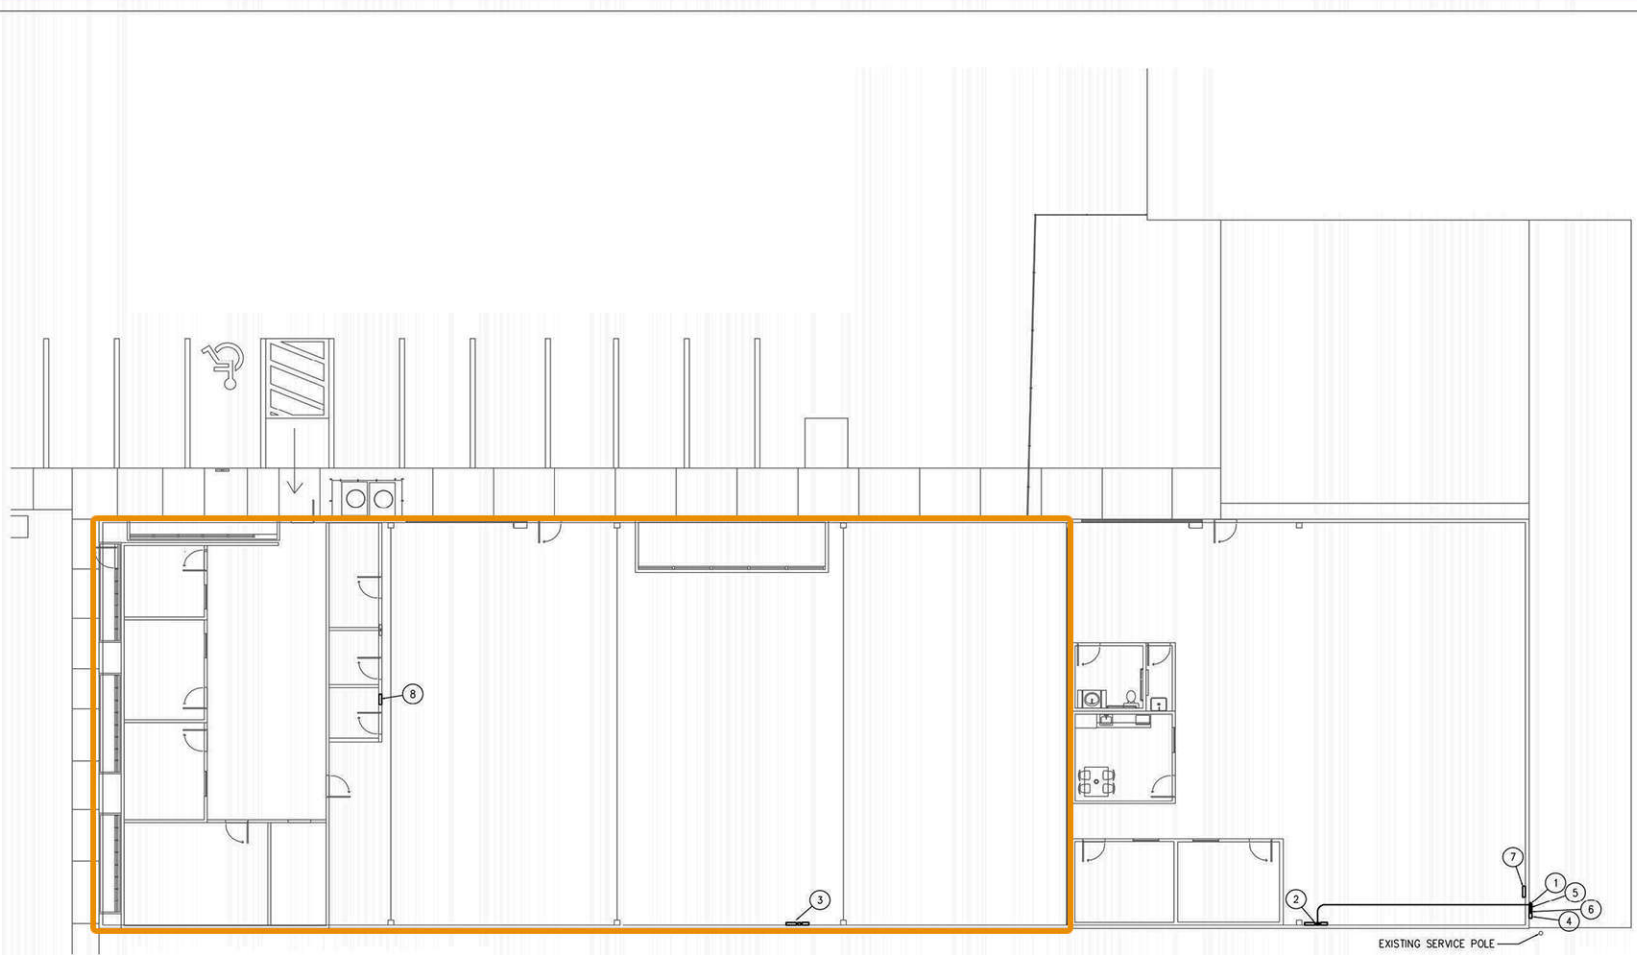

GENERAL NOTES

- 1. REFER TO E3.0 FOR ELECTRICAL SPECIFICATIONS, GENERAL NOTES AND SYMBOLS.
- 2. REFER TO E2.0 FOR ONE LINE DIAGRAM, LOAD ANALYSIS AND SCHEDULES.

KEYED NOTES

- ① PROVIDE NEW CONDUIT FROM EXISTING 200A SERVICE DISCONNECT TO ACCOMMODATE NEW PANELS & PULLBOX LOCATION.
- ② RELOCATED MID BAY PANELS AND PULLBOX. PROVIDE NEW BREAKERS, CONDUIT & WIRING TO FEED TO NEW ELECTRICAL DEVICES, LIGHTING, HVAC & PLUMBING EQUIPMENT.
- ③ EXISTING MID BAY PANELS AND PULLBOX TO BE RELOCATED. REMOVE EXISTING BREAKERS, CONDUIT & WIRING BACK TO SOURCE AND RETURN TO OWNER.
- ④ EXISTING ELECTRICAL SERVICE TO REMAIN.
- ⑤ EXISTING 60A DISCONNECT TO REMAIN.
- ⑥ EXISTING 100A DISCONNECT TO REMAIN.
- ⑦ EXISTING PANEL BAY #3 TO REMAIN.
- ⑧ EXISTING PANEL BAY #1 TO REMAIN.

① **ELECTRICAL SITE PLAN**
SCALE: 3/32" = 1'-0"

DATE	SEPTEMBER 06, 2020
DRAWN BY	
CHECKED BY	
PROJECT NUMBER	00102000-7
SHEET NAME	SITE PLAN - ELECTRICAL
SHEET NUMBER	ES-1



Information About Brokerage Services

Texas law requires all real estate license holders to give the following information about brokerage services to prospective buyers, tenants, sellers and landlords.

TYPES OF REAL ESTATE LICENSE HOLDERS:

- **A BROKER** is responsible for all brokerage activities, including acts performed by sales agents sponsored by the broker.
- **A SALES AGENT** must be sponsored by a broker and works with clients on behalf of the broker.

A BROKER'S MINIMUM DUTIES REQUIRED BY LAW (A client is the person or party that the broker represents):

- Put the interests of the client above all others, including the broker's own interests;
- Inform the client of any material information about the property or transaction received by the broker;
- Answer the client's questions and present any offer to or counter-offer from the client; and
- Treat all parties to a real estate transaction honestly and fairly.

A LICENSE HOLDER CAN REPRESENT A PARTY IN A REAL ESTATE TRANSACTION:

AS AGENT FOR OWNER (SELLER/LANDLORD): The broker becomes the property owner's agent through an agreement with the owner, usually in a written listing to sell or property management agreement. An owner's agent must perform the broker's minimum duties above and must inform the owner of any material information about the property or transaction known by the agent, including information disclosed to the agent or subagent by the buyer or buyer's agent.

AS AGENT FOR BUYER/TENANT: The broker becomes the buyer/tenant's agent by agreeing to represent the buyer, usually through a written representation agreement. A buyer's agent must perform the broker's minimum duties above and must inform the buyer of any material information about the property or transaction known by the agent, including information disclosed to the agent by the seller or seller's agent.

AS AGENT FOR BOTH - INTERMEDIARY: To act as an intermediary between the parties the broker must first obtain the written agreement of *each party* to the transaction. The written agreement must state who will pay the broker and, in conspicuous bold or underlined print, set forth the broker's obligations as an intermediary. A broker who acts as an intermediary:

- Must treat all parties to the transaction impartially and fairly;
- May, with the parties' written consent, appoint a different license holder associated with the broker to each party (owner and buyer) to communicate with, provide opinions and advice to, and carry out the instructions of each party to the transaction.
- Must not, unless specifically authorized in writing to do so by the party, disclose:
 - that the owner will accept a price less than the written asking price;
 - that the buyer/tenant will pay a price greater than the price submitted in a written offer; and
 - any confidential information or any other information that a party specifically instructs the broker in writing not to disclose, unless required to do so by law.

AS SUBAGENT: A license holder acts as a subagent when aiding a buyer in a transaction without an agreement to represent the buyer. A subagent can assist the buyer but does not represent the buyer and must place the interests of the owner first.

TO AVOID DISPUTES, ALL AGREEMENTS BETWEEN YOU AND A BROKER SHOULD BE IN WRITING AND CLEARLY ESTABLISH:

- The broker's duties and responsibilities to you, and your obligations under the representation agreement.
- Who will pay the broker for services provided to you, when payment will be made and how the payment will be calculated.

LICENSE HOLDER CONTACT INFORMATION: This notice is being provided for information purposes. It does not create an obligation for you to use the broker's services. Please acknowledge receipt of this notice below and retain a copy for your records.

_____ Licensed Broker /Broker Firm Name or Primary Assumed Business Name	_____ License No.	_____ Email	_____ Phone
_____ Designated Broker of Firm	_____ License No.	_____ Email	_____ Phone
_____ Licensed Supervisor of Sales Agent/ Associate	_____ License No.	_____ Email	_____ Phone
_____ Sales Agent/Associate's Name	_____ License No.	_____ Email	_____ Phone

Buyer/Tenant/Seller/Landlord Initials

Date