



SMITHFIELD STREET

FOURTH AVENUE

THIRD AVENUE

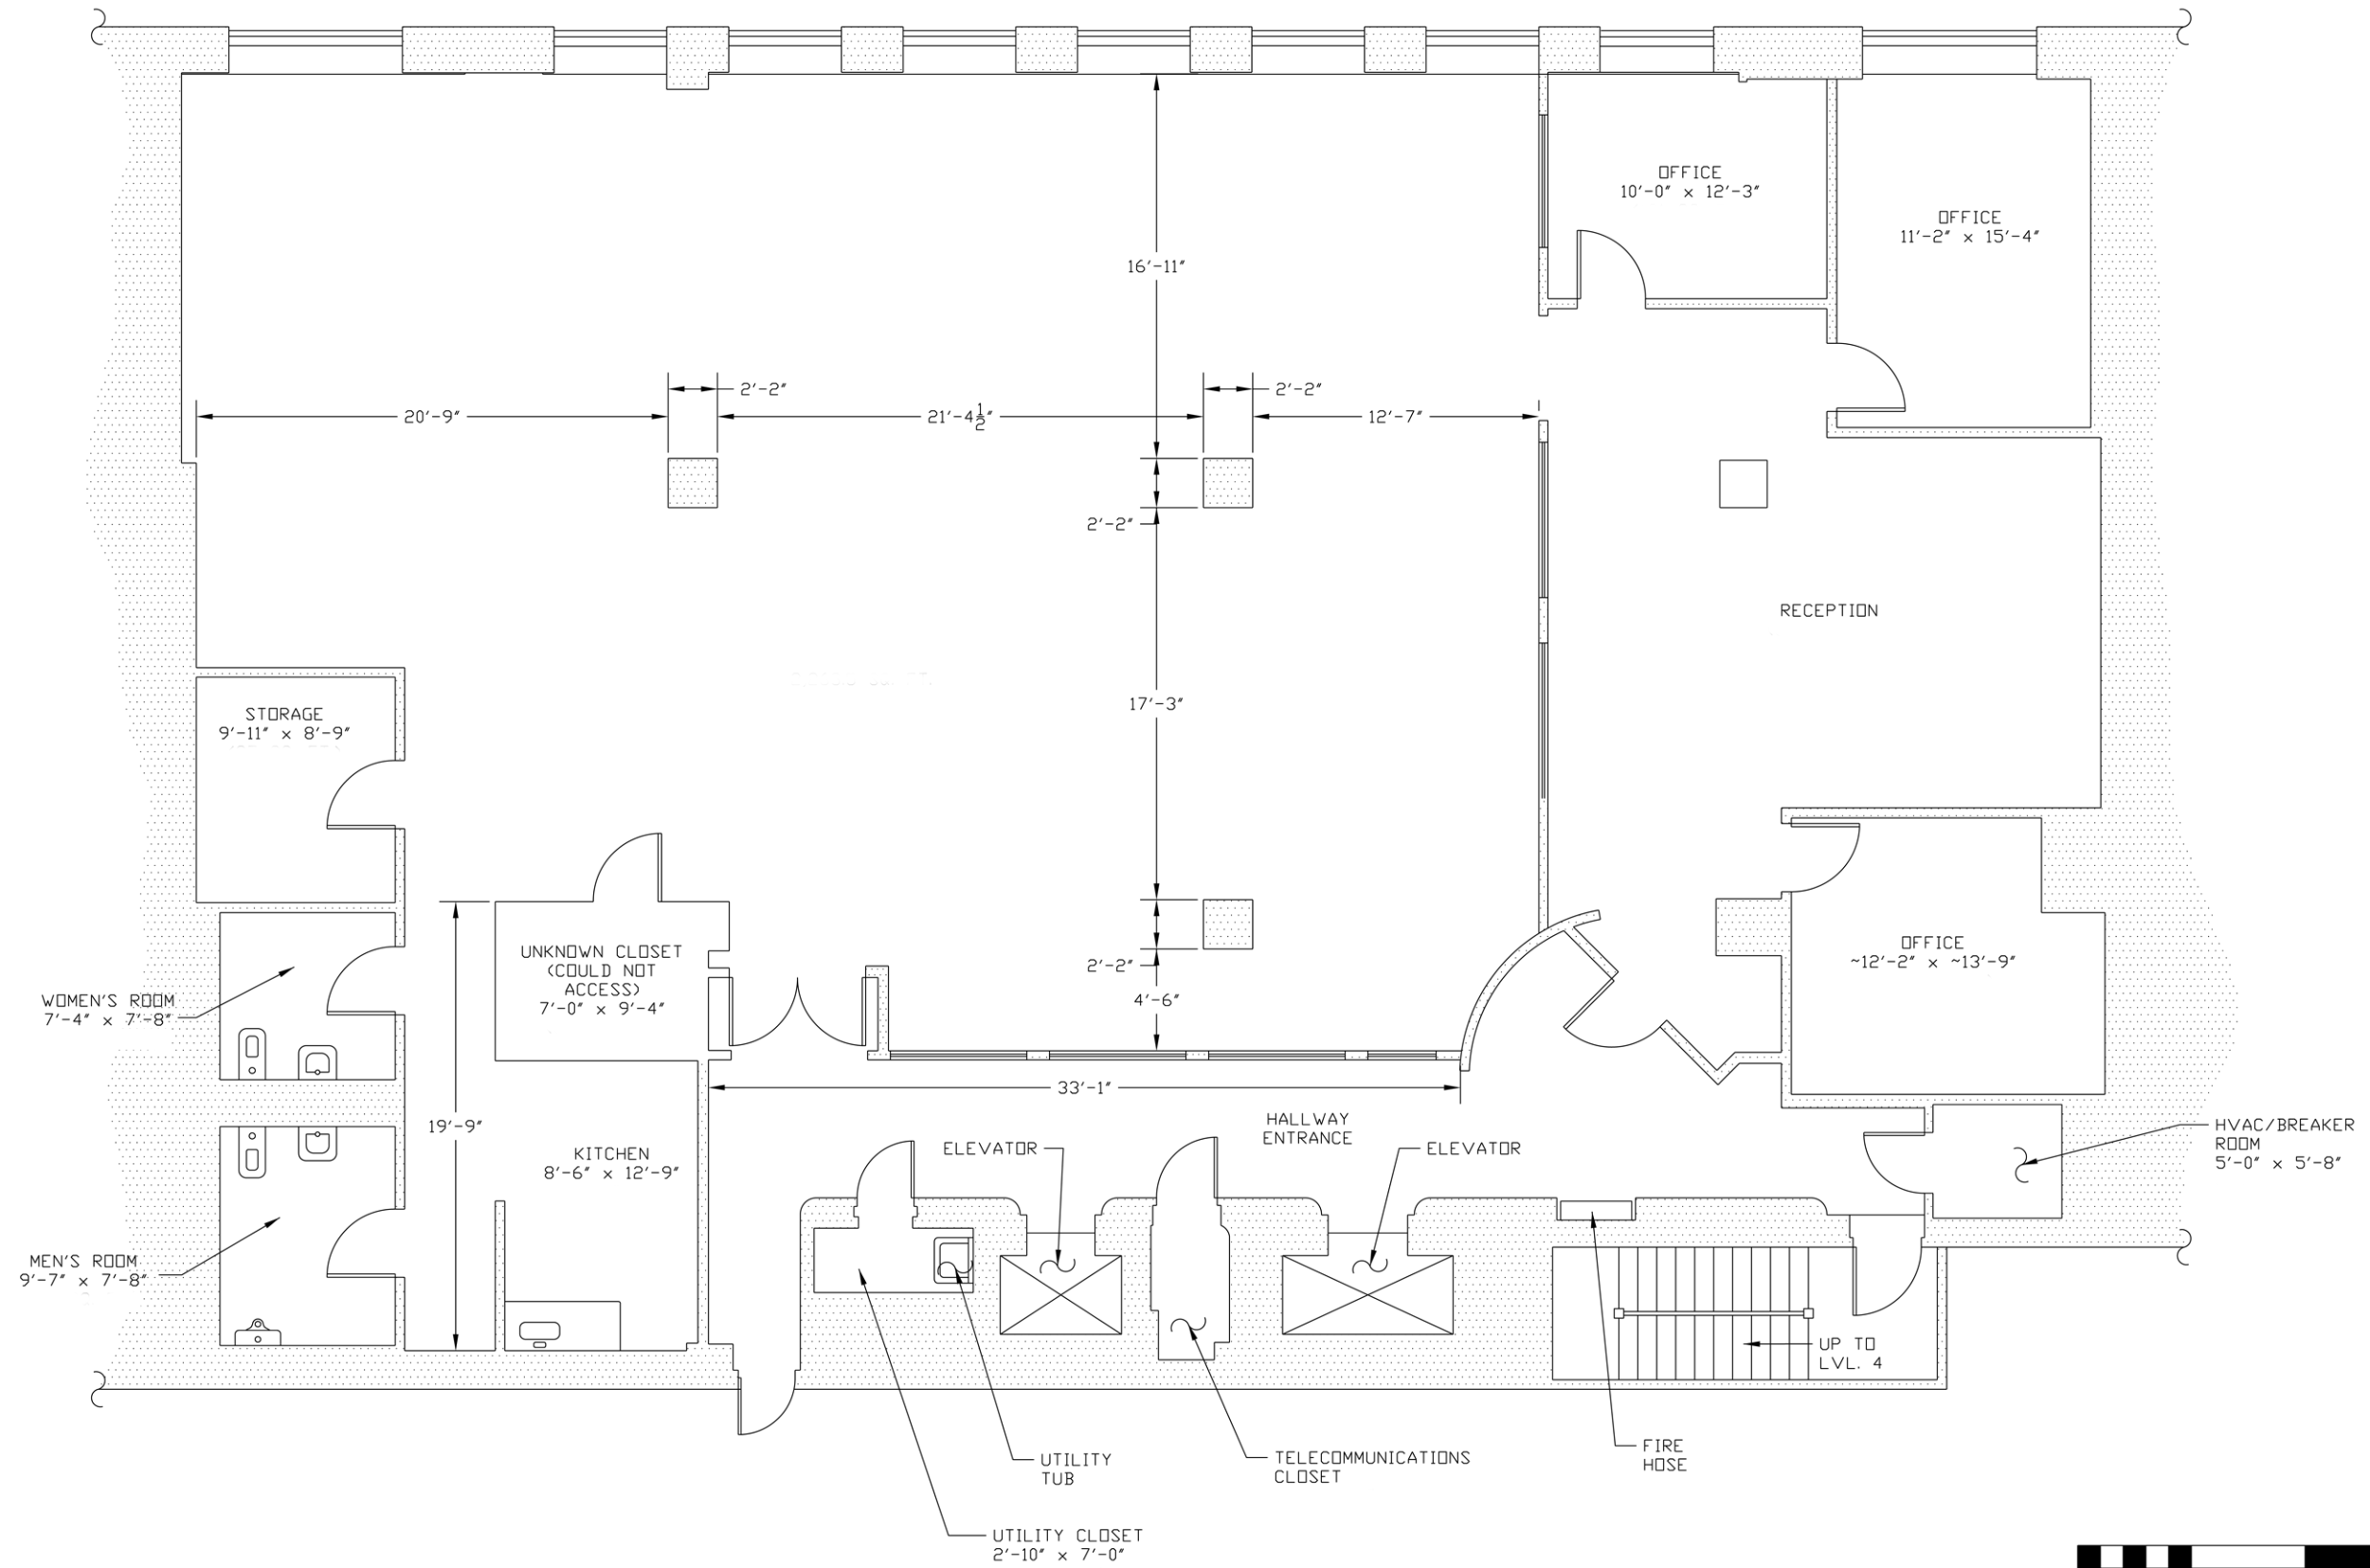

PLAN - THIRD FLOOR  
1/4"=1'-0"

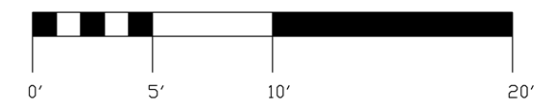

SCALE