



ATTIC SECTION - 1  
3/8" = 1'-0"

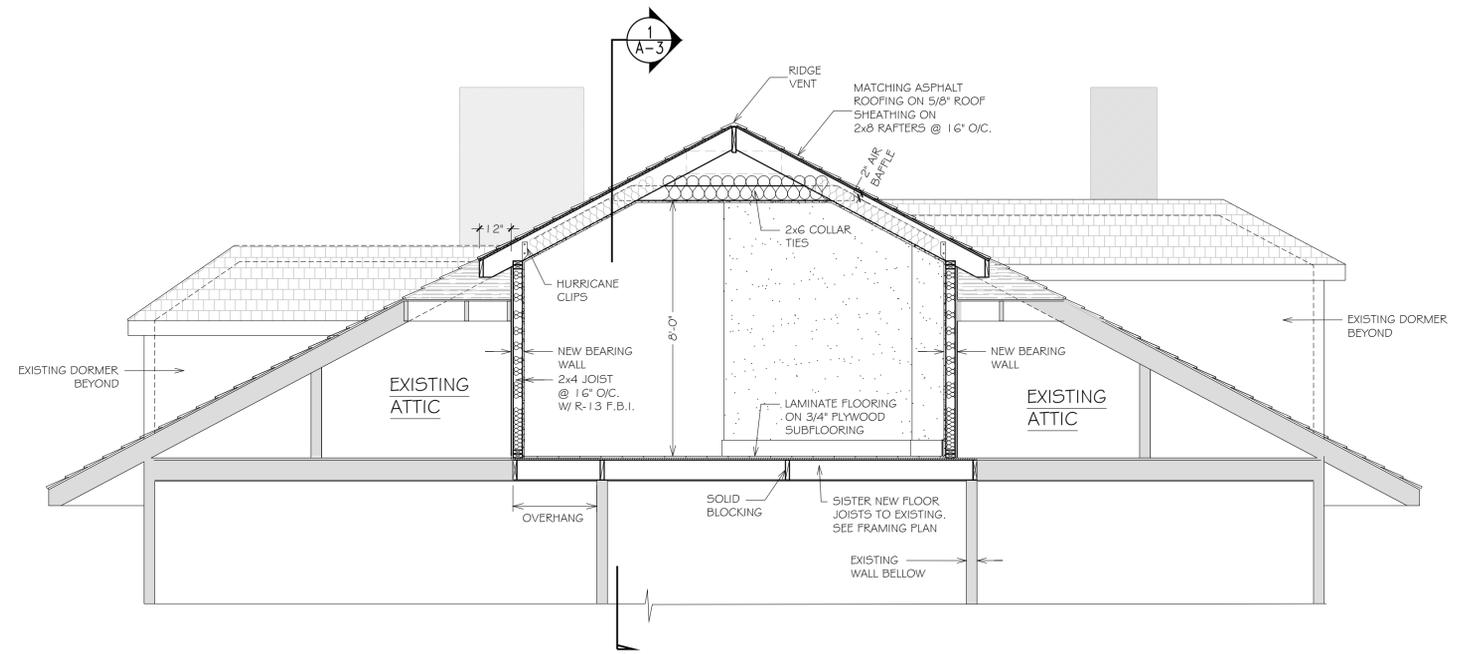

ATTIC SECTION - 2  
3/8" = 1'-0"

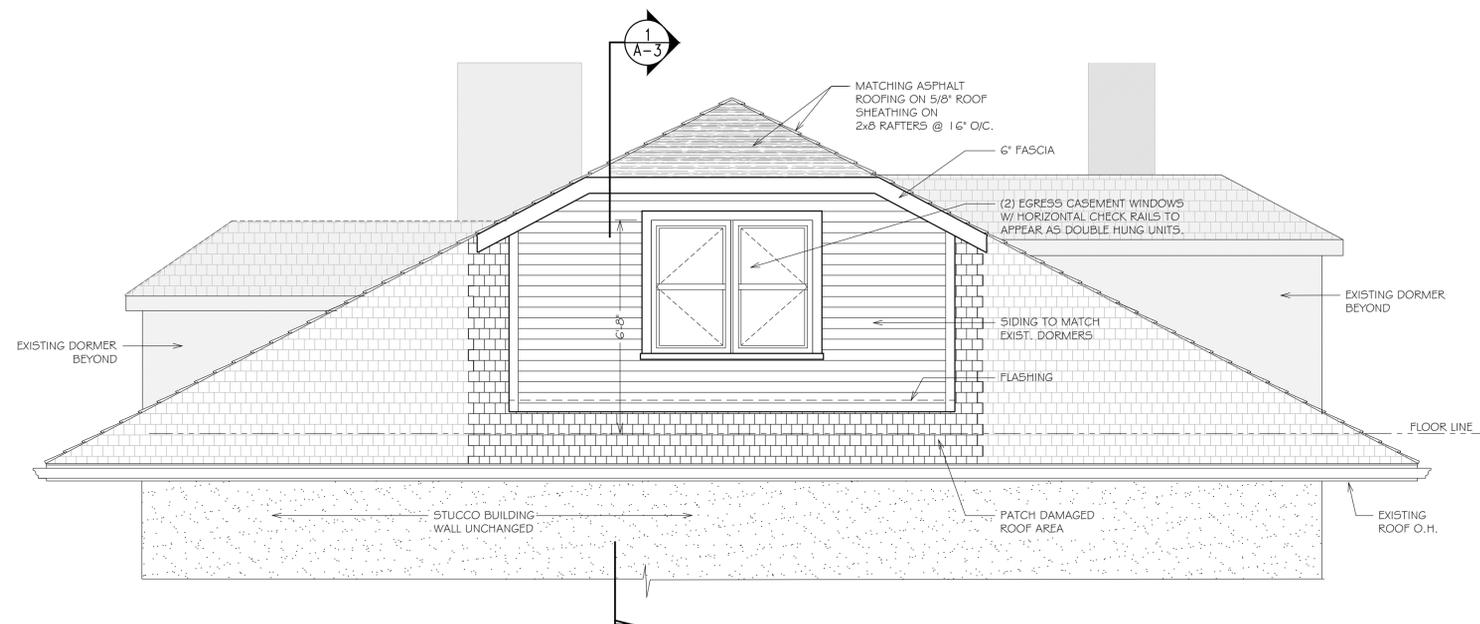

PARTIAL SIDE ELEVATION  
3/8" = 1'-0"



EXISTING CONDITION  
N.T.S.

WORK AREA

**JOHN GUADAGNOLI**  
ARCHITECT PC  
224 LORRAINE AVE - REAR BUILDING, 1ST FLOOR  
MONTCLAIR, NJ 07043  
TEL: (973) 783-1955  
EMAIL: INFO@JGUADARCH.NET

*Handwritten signature*

NJ 11393

A-3

SECTION/ELEVATION

REVISION NO.	DATE OF REVISION	DESCRIPTION OF REVISION

NOTE  
THIS DRAWING AND ALL INFORMATION CONTAINED HEREIN IS AUTHORIZED FOR USE ONLY BY THE PARTY FOR WHOM THE WORK WAS CONTRACTED OR TO WHOM IT IS CERTIFIED. THIS DRAWING MAY NOT BE COPIED, REPRODUCED, DISCLOSED, DISTRIBUTED OR RELIED UPON FOR ANY OTHER PURPOSE WITHOUT THE WRITTEN CONSENT OF JOHN GUADAGNOLI ARCHITECT.

PROJECT # 21-06

DATE: 04/26/2021

DRAWN BY: MP

SCALE: AS NOTED

PROPOSED

**ALTERATIONS AND STRUCTURAL ROOF REMEDIATION**

73 GLENRIDGE AVE, MONTCLAIR, NEW JERSEY, 07042